
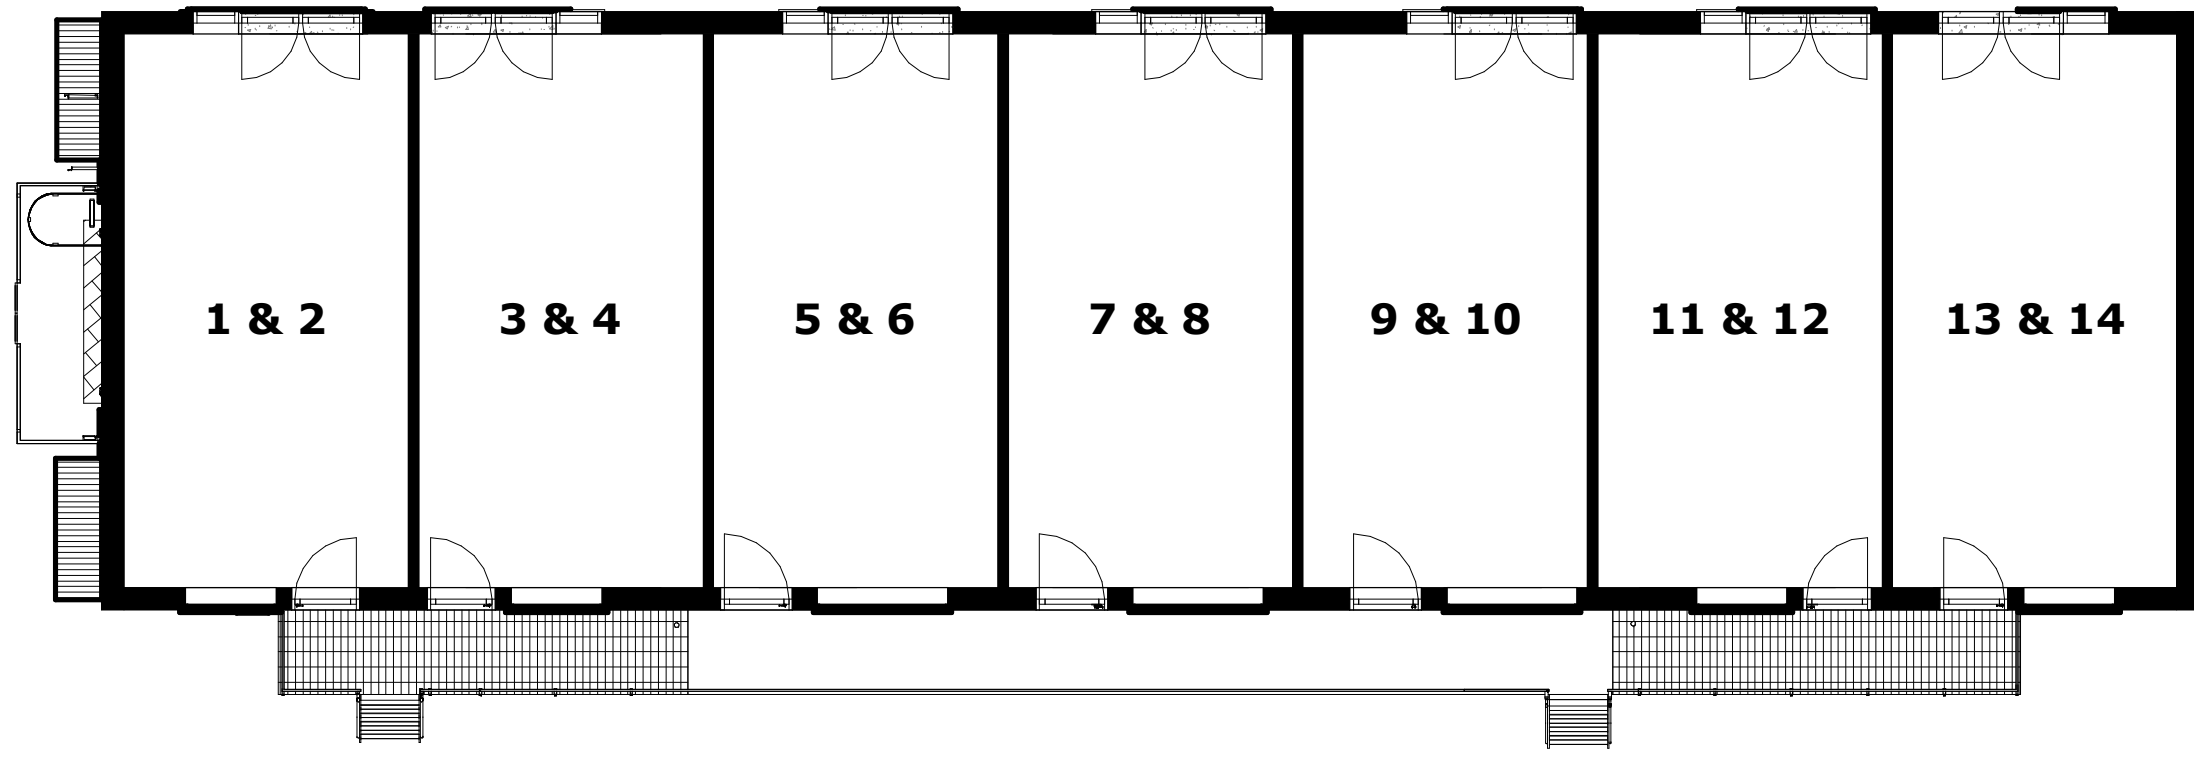



0m 2m 4m 6m 8m 10m

VISUAL SCALE 1:100 @ A1


Do not scale from this drawing.
The contractor is to check all dimensions on site and report any discrepancies to the Architect.
All rights described in chapter IV of the copyright, designs and patents act 1988 have been generally asserted.

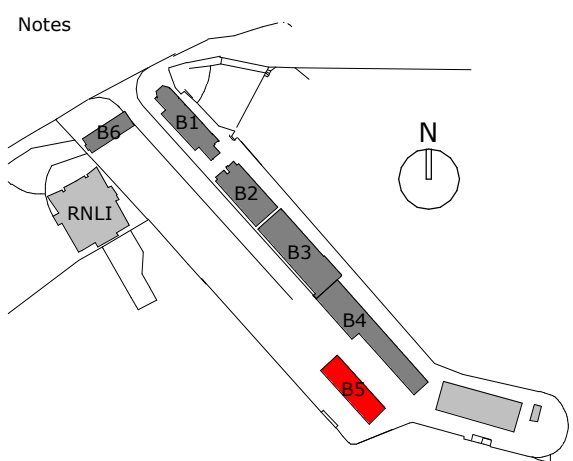


B5 - Existing First Floor GA Plan
SCALE: 1 : 100

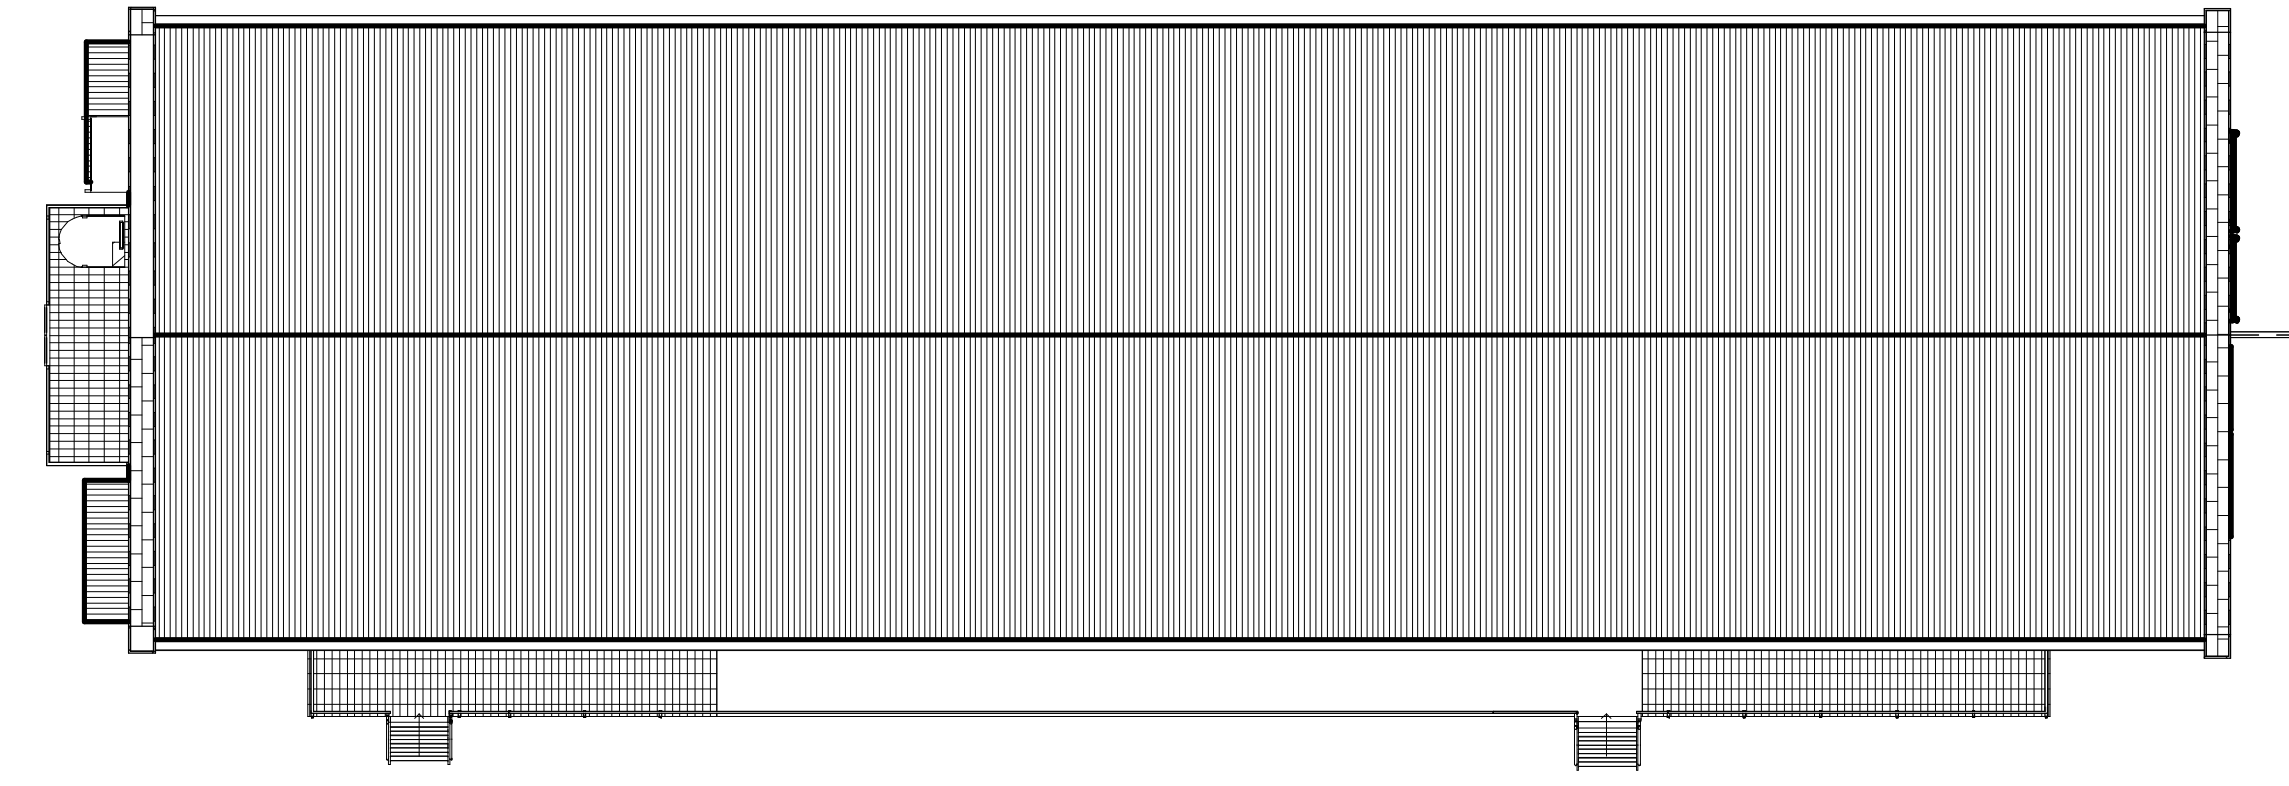

B5 - Existing Roof GA Plan
SCALE: 1 : 100

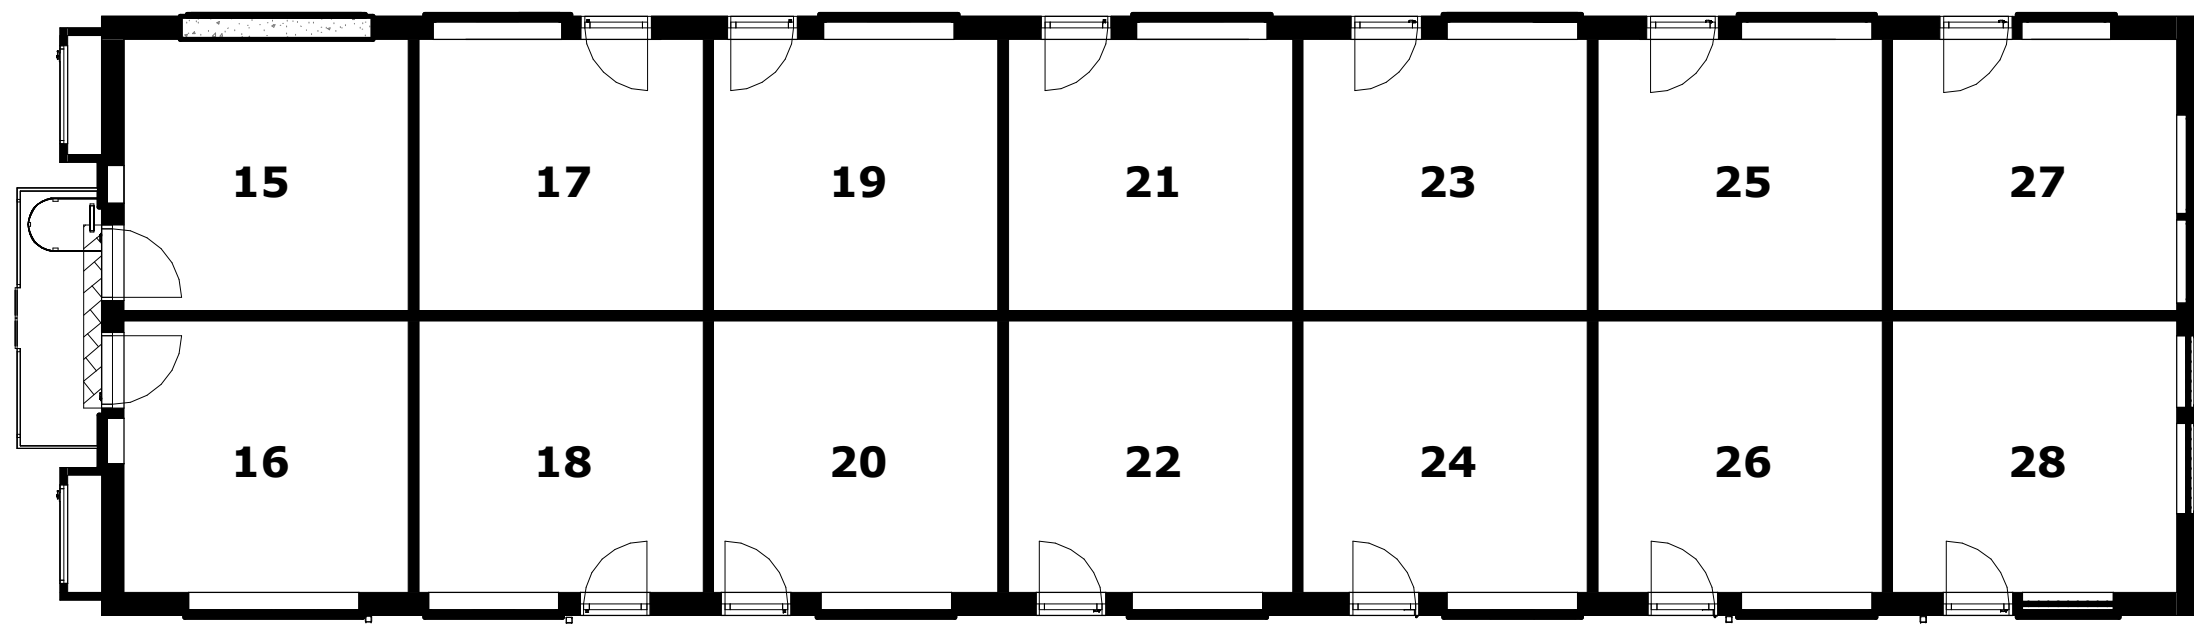

B5 - Existing Ground Floor GA Plan
SCALE: 1 : 100

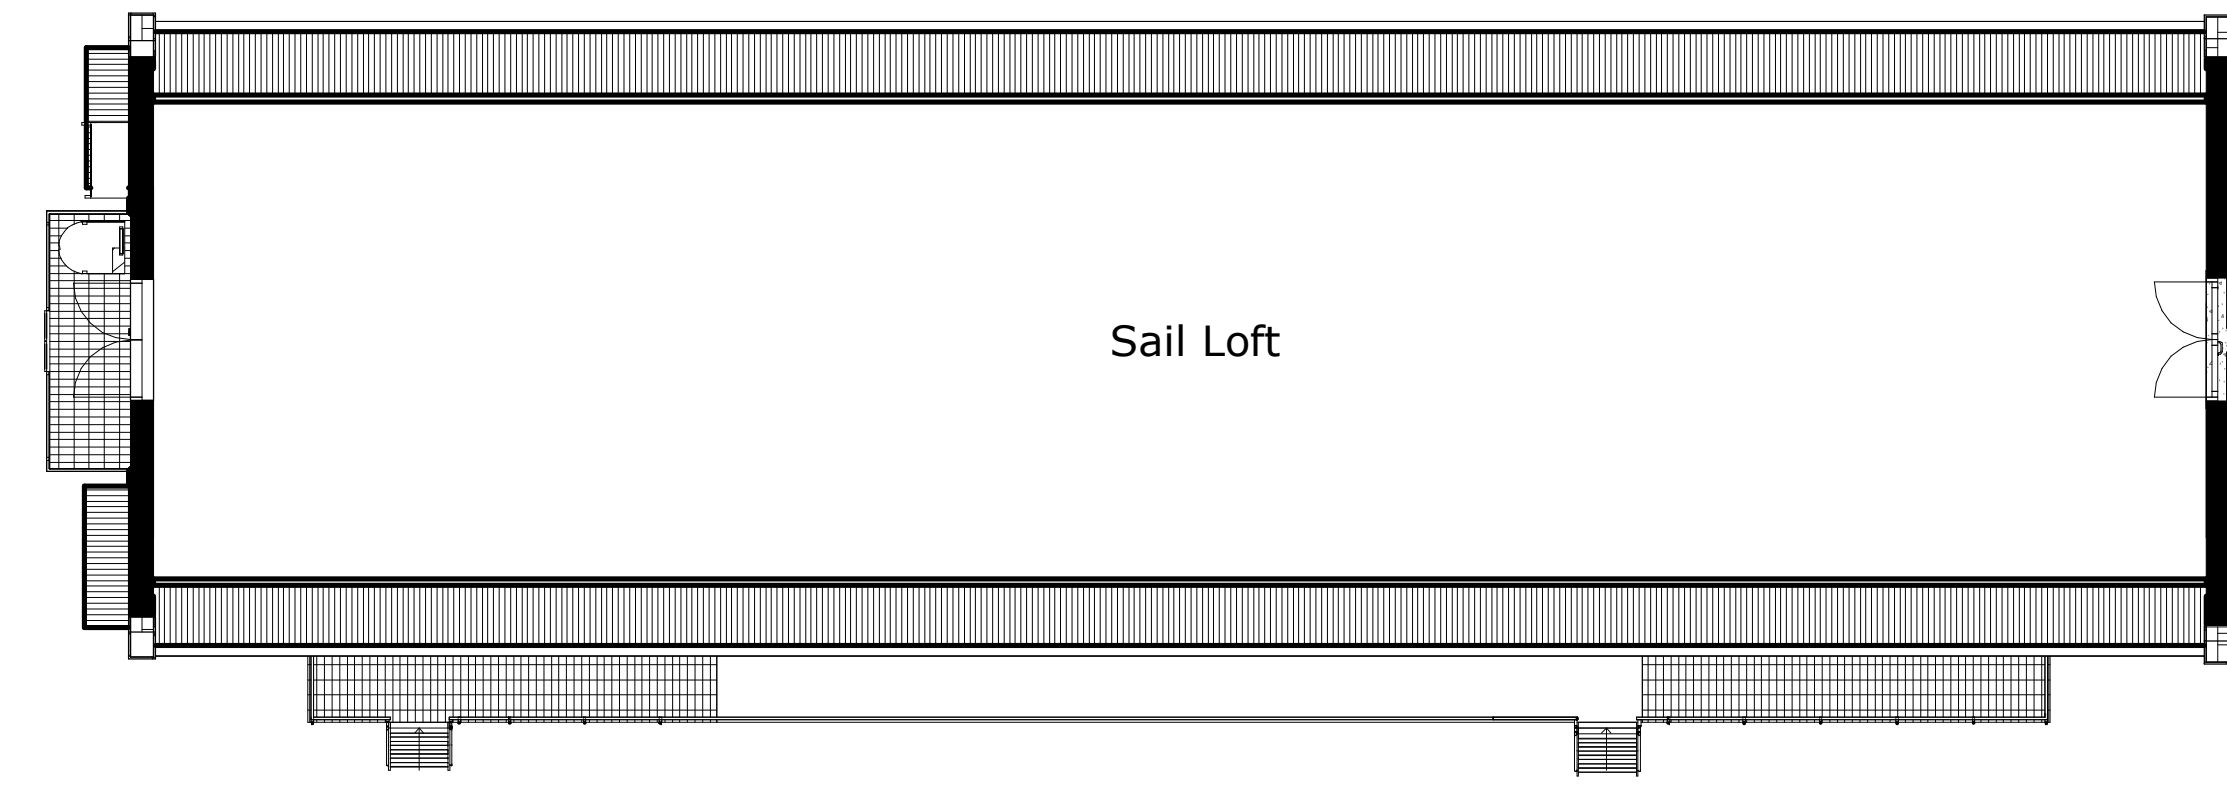

B5 - Existing Second Floor GA Plan
SCALE: 1 : 100

Rev	Description	Date	By	Chk
P2	Revised Issue	31/05/23	CJS	DS
P1	Temple comments incorporated	04/05/23	OV	DS

52 Princess Street
Rhodesia House
Manchester M1 6JX
Telephone +44(0)161 2375646
Website www.jeffersonsheard.com



Project
Scarborough Harbour West Pier
Regeneration

Drawing
Building 5 - Existing GA Plans

Scale	Drawn	Date
As indicated	SDH	MAR 23

Drawing Purpose	Status
PLANNING	S2

Ref	Rev.
2135-JSA-05-ZZ-DR-A-01050	P2