


Location Plan

Site Address: Street Record, West Pier, Scarborough, YO11 1PD

Date Produced: 27-Feb-2024

Scale: 1:1250 @A4

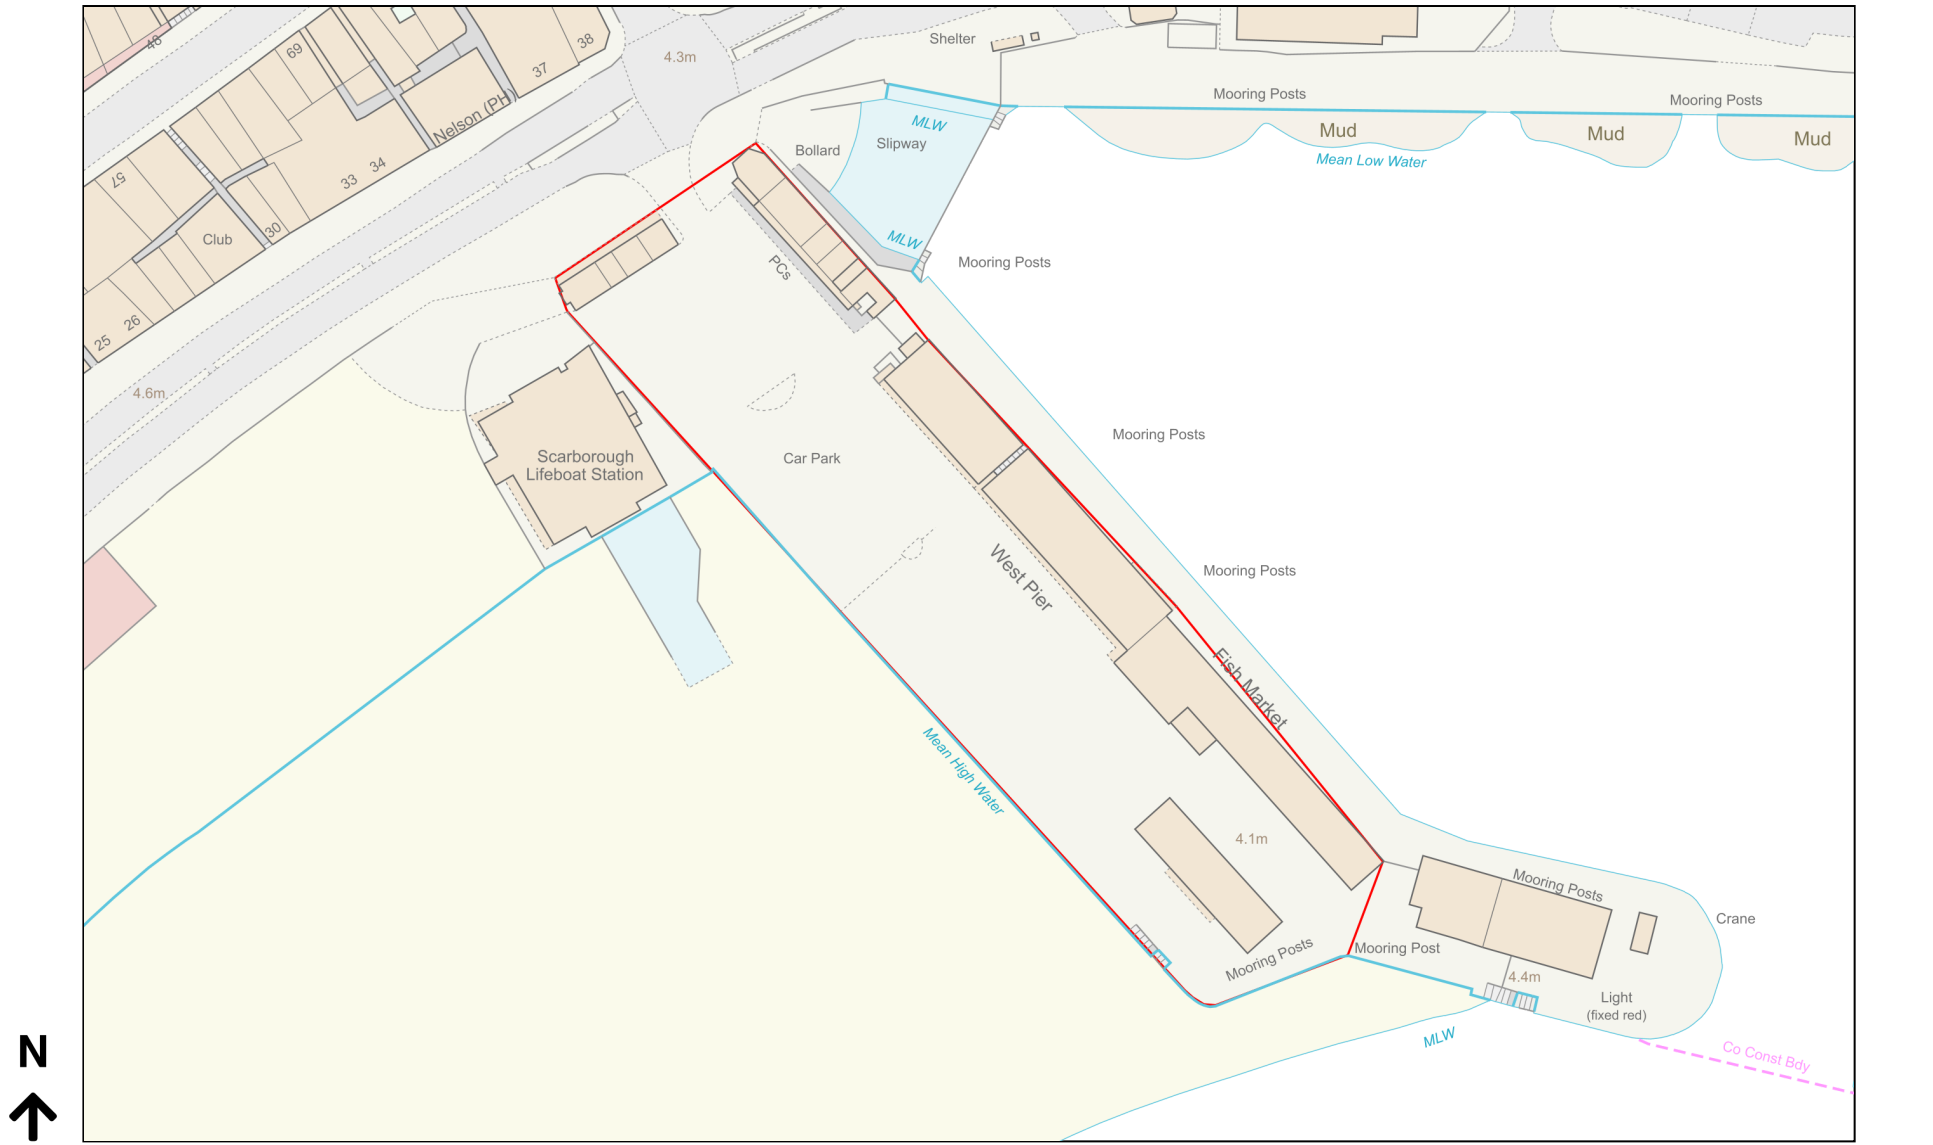

Planning Portal Reference: PP-12183715v1

