





2 Building 1 - Proposed Detailed Arrangement Section B-B
 SCALE: 1 : 50

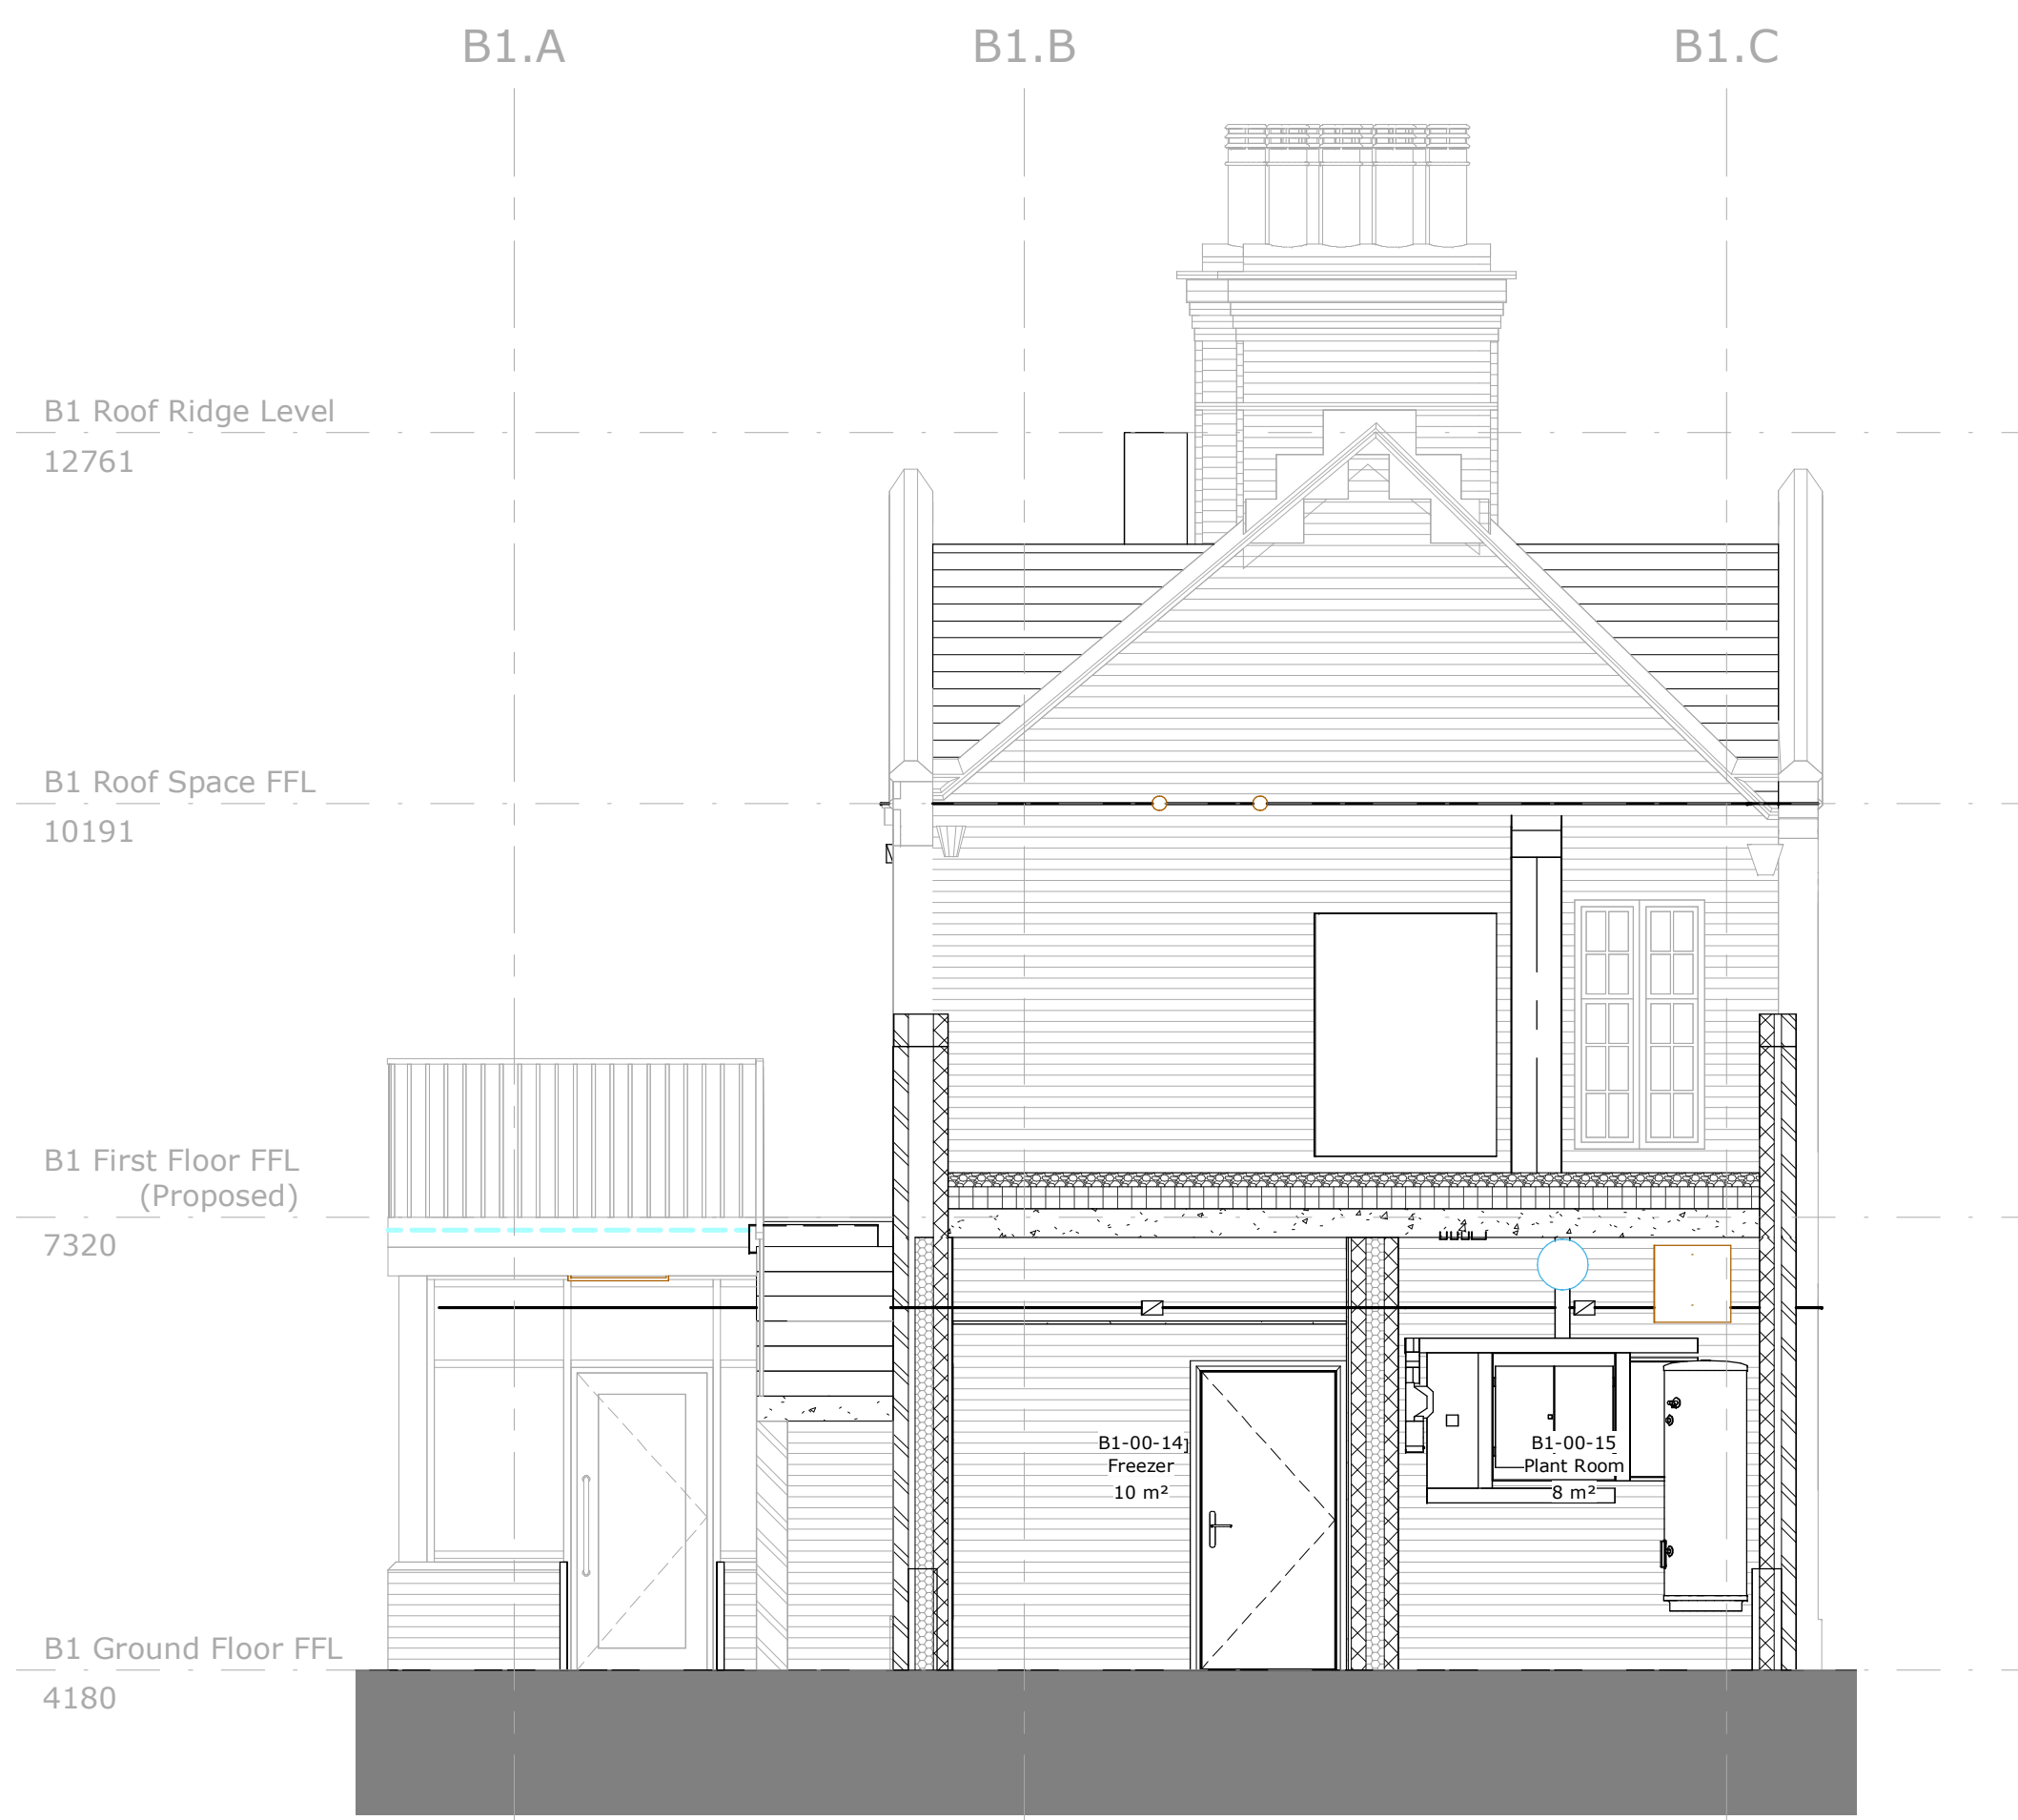

3 Building 1 - Proposed Detailed Arrangement Section C-C
 SCALE: 1 : 50

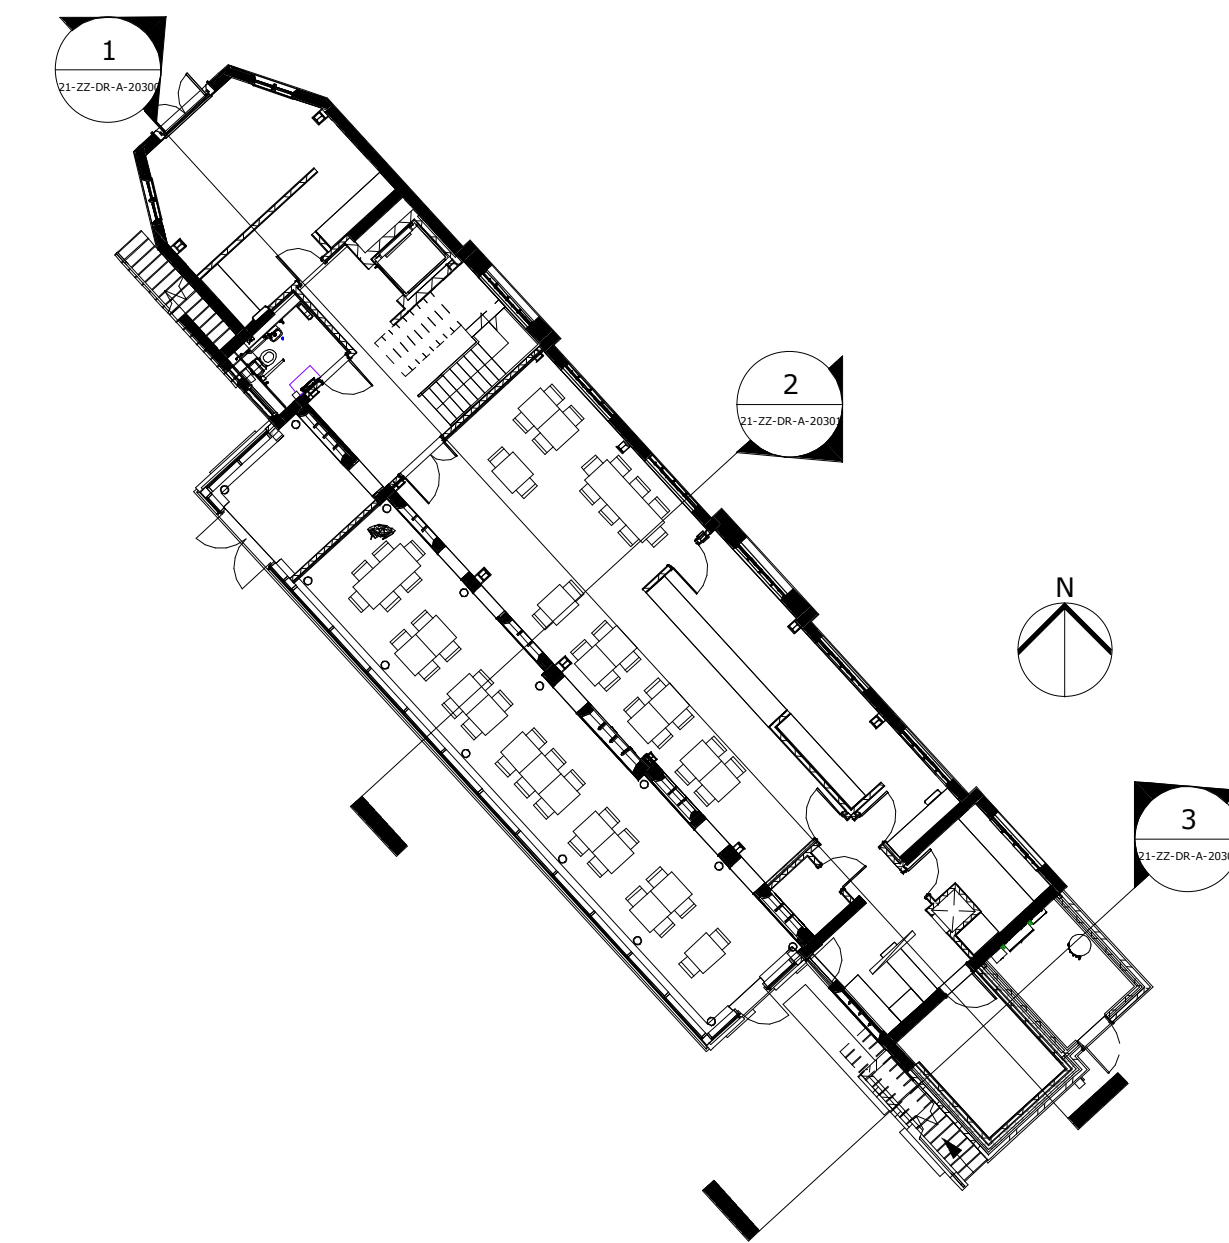

- Proposed Detailed Section A-A Reference Plan
 SCALE: 1 : 200

Rev	Description	Date	By	Chk
P1	Issued for Stage 4 Approval	11/09/23	JB	DS

52 Princess Street
 Rhodesia House
 Manchester M1 6JX
 Telephone +44(0)161 2375646
 Website www.jeffersonsheard.com



Project
 Scarborough Harbour West Pier
 Regeneration

Drawing
 Building 1 - Proposed Detailed
 Arrangement - Section B-B &
 C-C

Scale	Drawn	Date
As indicated	JB	01/08/23

Drawing Purpose	Status
For Approval	S4

Ref	Rev.
2135-JSA-21-ZZ-DR-A-20301	P1