
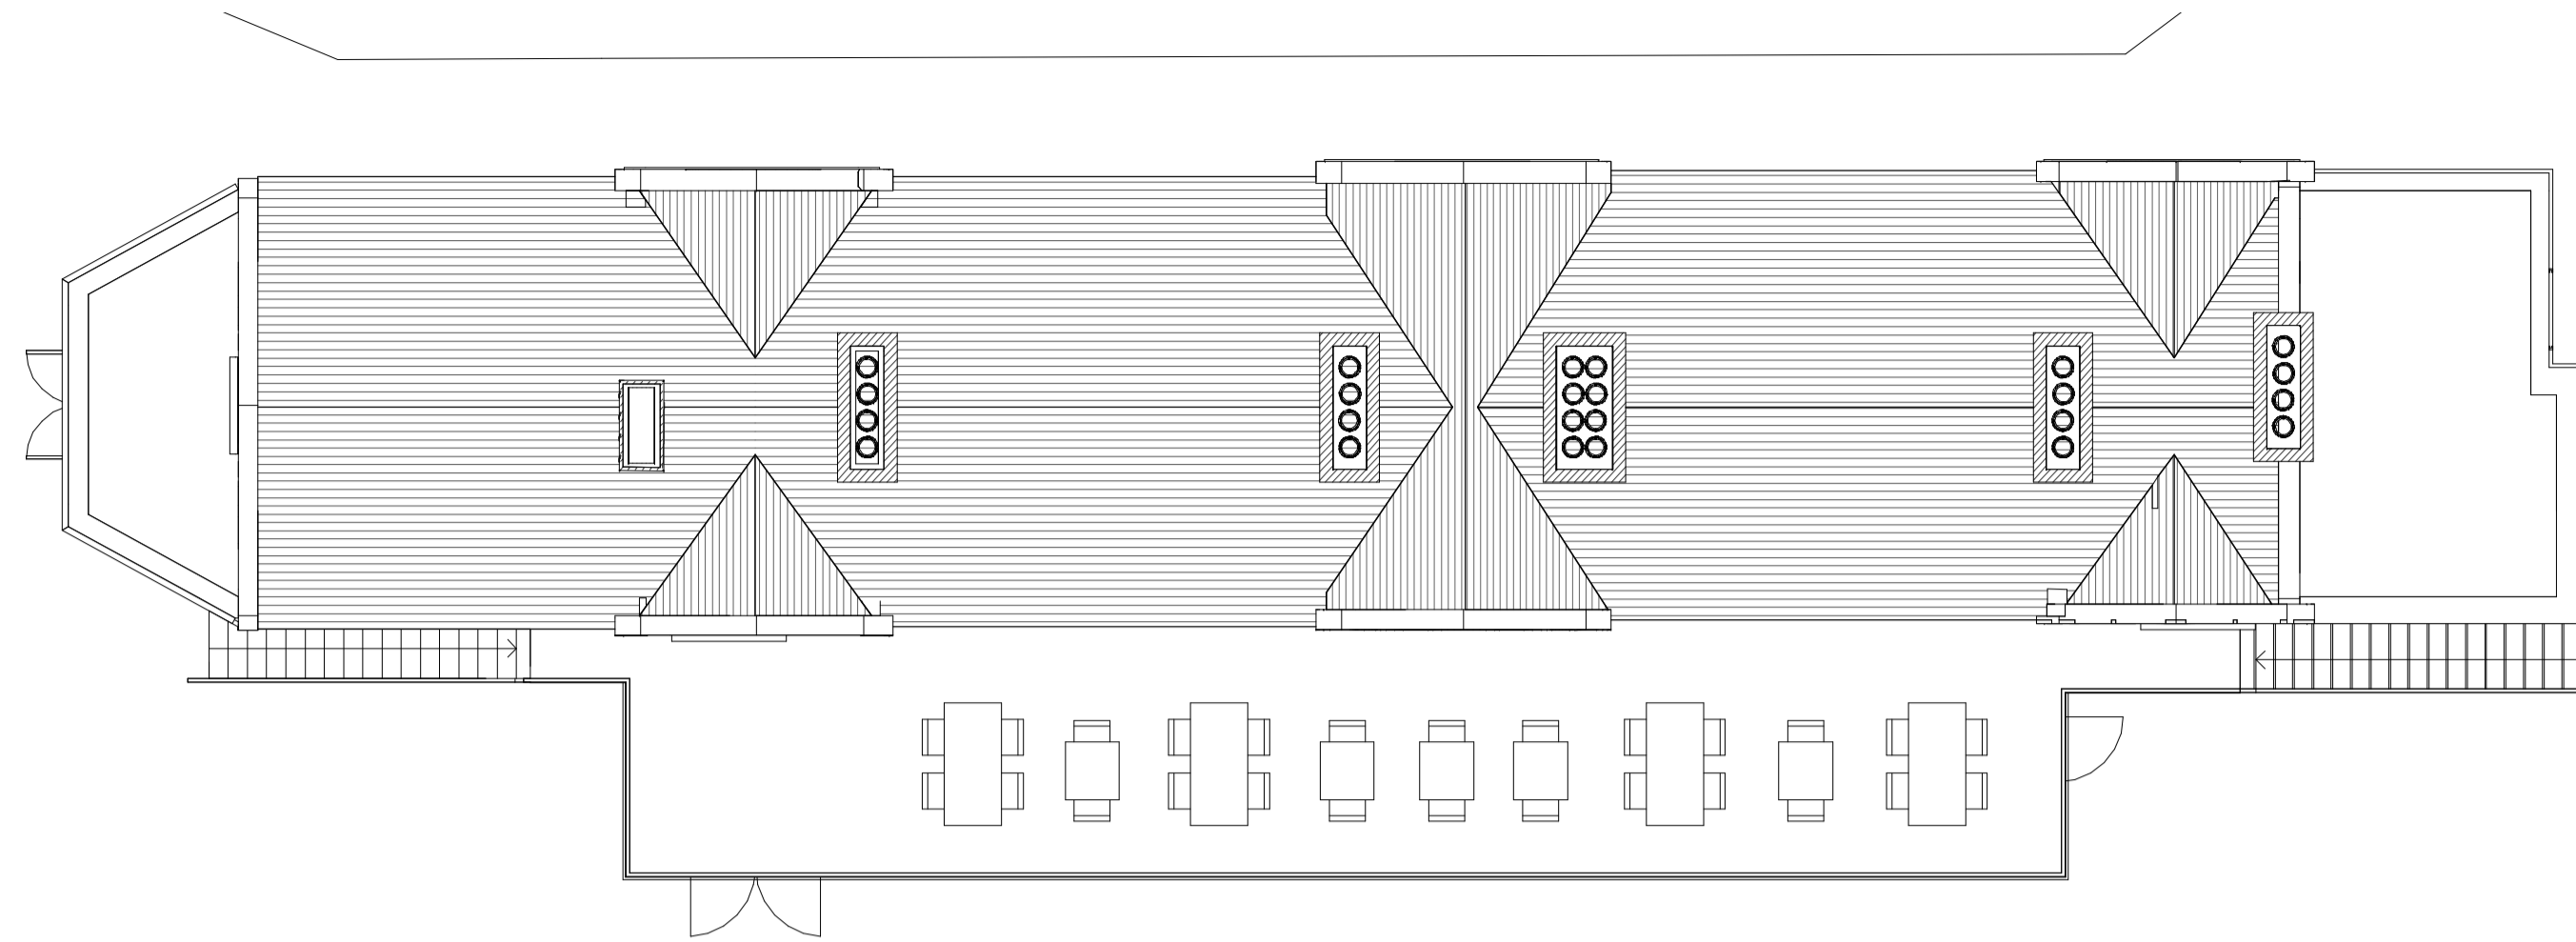



0m 2m 4m 6m 8m 10m

VISUAL SCALE 1:100 @ A1


Do not scale from this drawing.  
The contractor is to check all dimensions on site and report any discrepancies to the Architect.  
All rights described in chapter IV of the copyright, designs and patents act 1988 have been generally asserted.

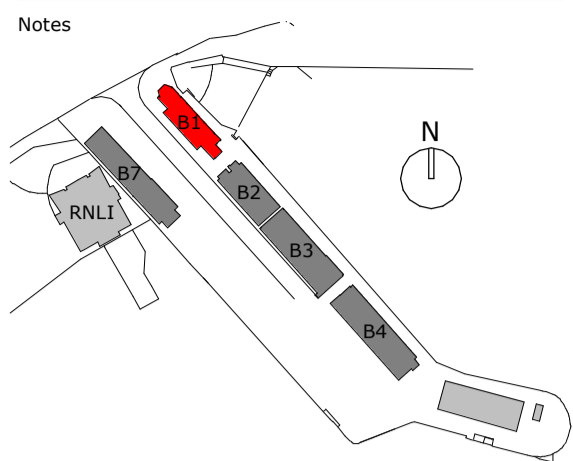

B1 - Proposed Roof GA Plan  
SCALE: 1 : 100

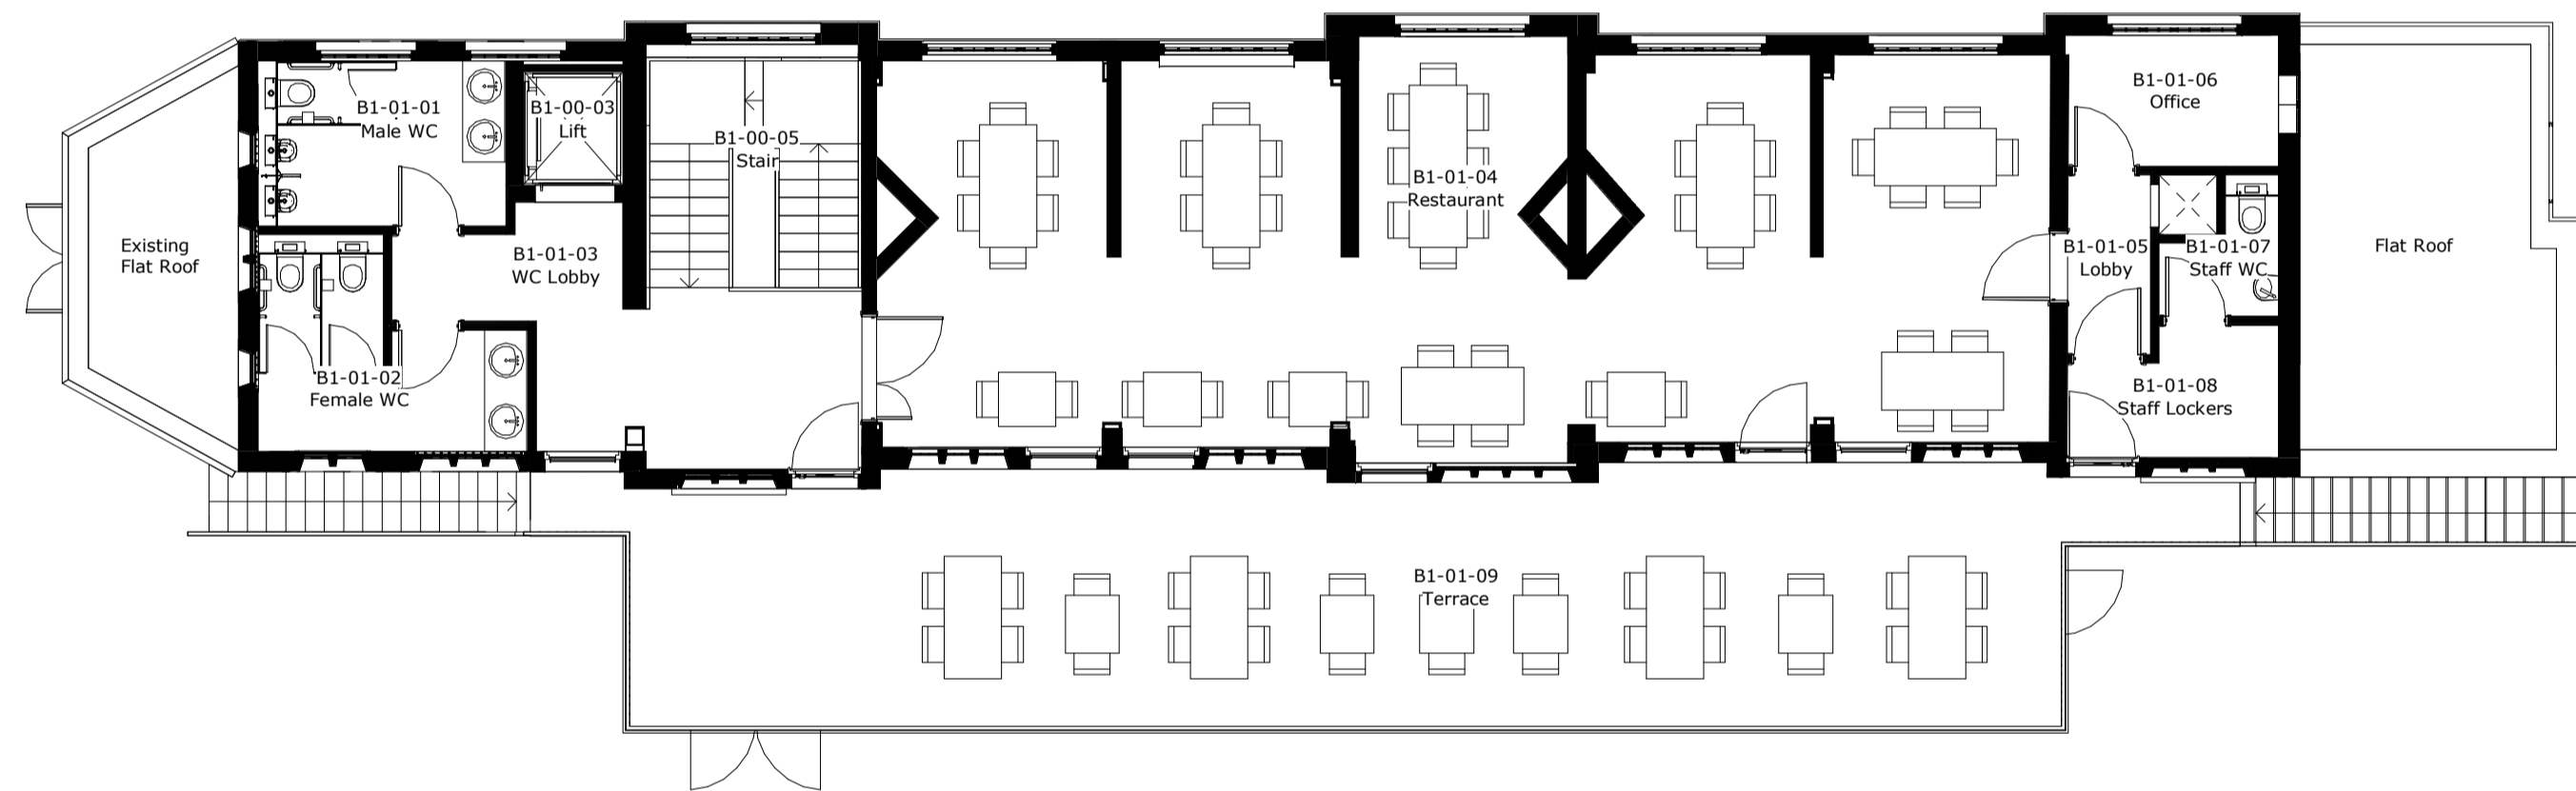

B1 - Proposed First Floor GA Plan  
SCALE: 1 : 100

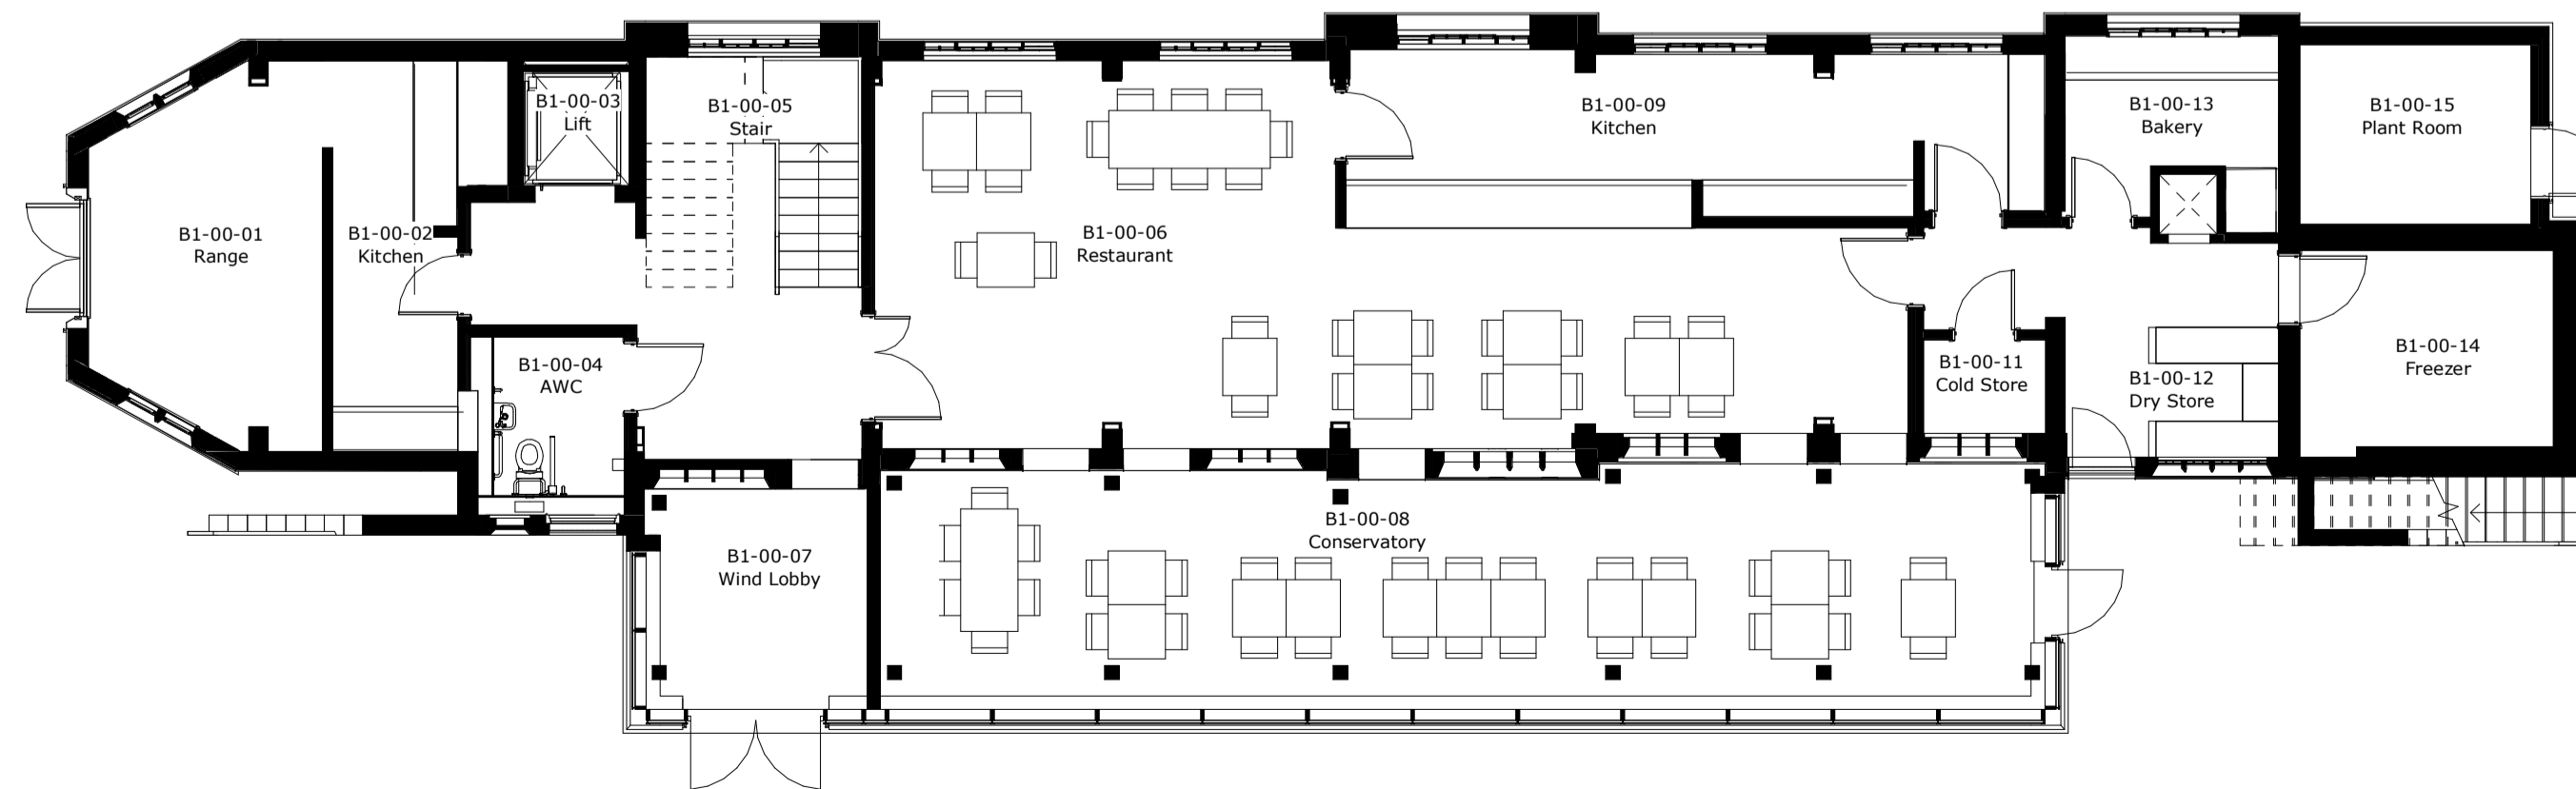

B1 - Proposed Ground Floor GA Plan  
SCALE: 1 : 100

Rev	Description	Date	By	Chk
P6	Planning Issue	30/10/23	DS	CA

52 Princess Street  
Rhodesia House  
Manchester M1 6JX  
Telephone +44(0)161 2375646  
Website www.jeffersonsheard.com



Project  
Scarborough Harbour West Pier  
Regeneration

Drawing  
Building 1 - Proposed GA Plans

Scale As indicated	Drawn SDH	Date FEB 23'
Drawing Purpose PLANNING	Status S0	
Ref 2135-JSA-01-ZZ-DR-A-02210	Rev. P6	