


GENERAL NOTE:
 ALL DIMENSIONS, SETTING OUT AND
 REQUIRED SERVICE DETAILS ARE TO BE
 CHECKED ON SITE WITH ANY DISCREPANCIES
 BEING REPORTED TO THE ARCHITECT
 IMMEDIATELY, AND MATTERS RESOLVED
 BEFORE AFFECTED WORK COMMENCES.
 FIGURED DIMENSIONS ONLY ARE TO BE TAKEN
 FROM THESE DWG'S.

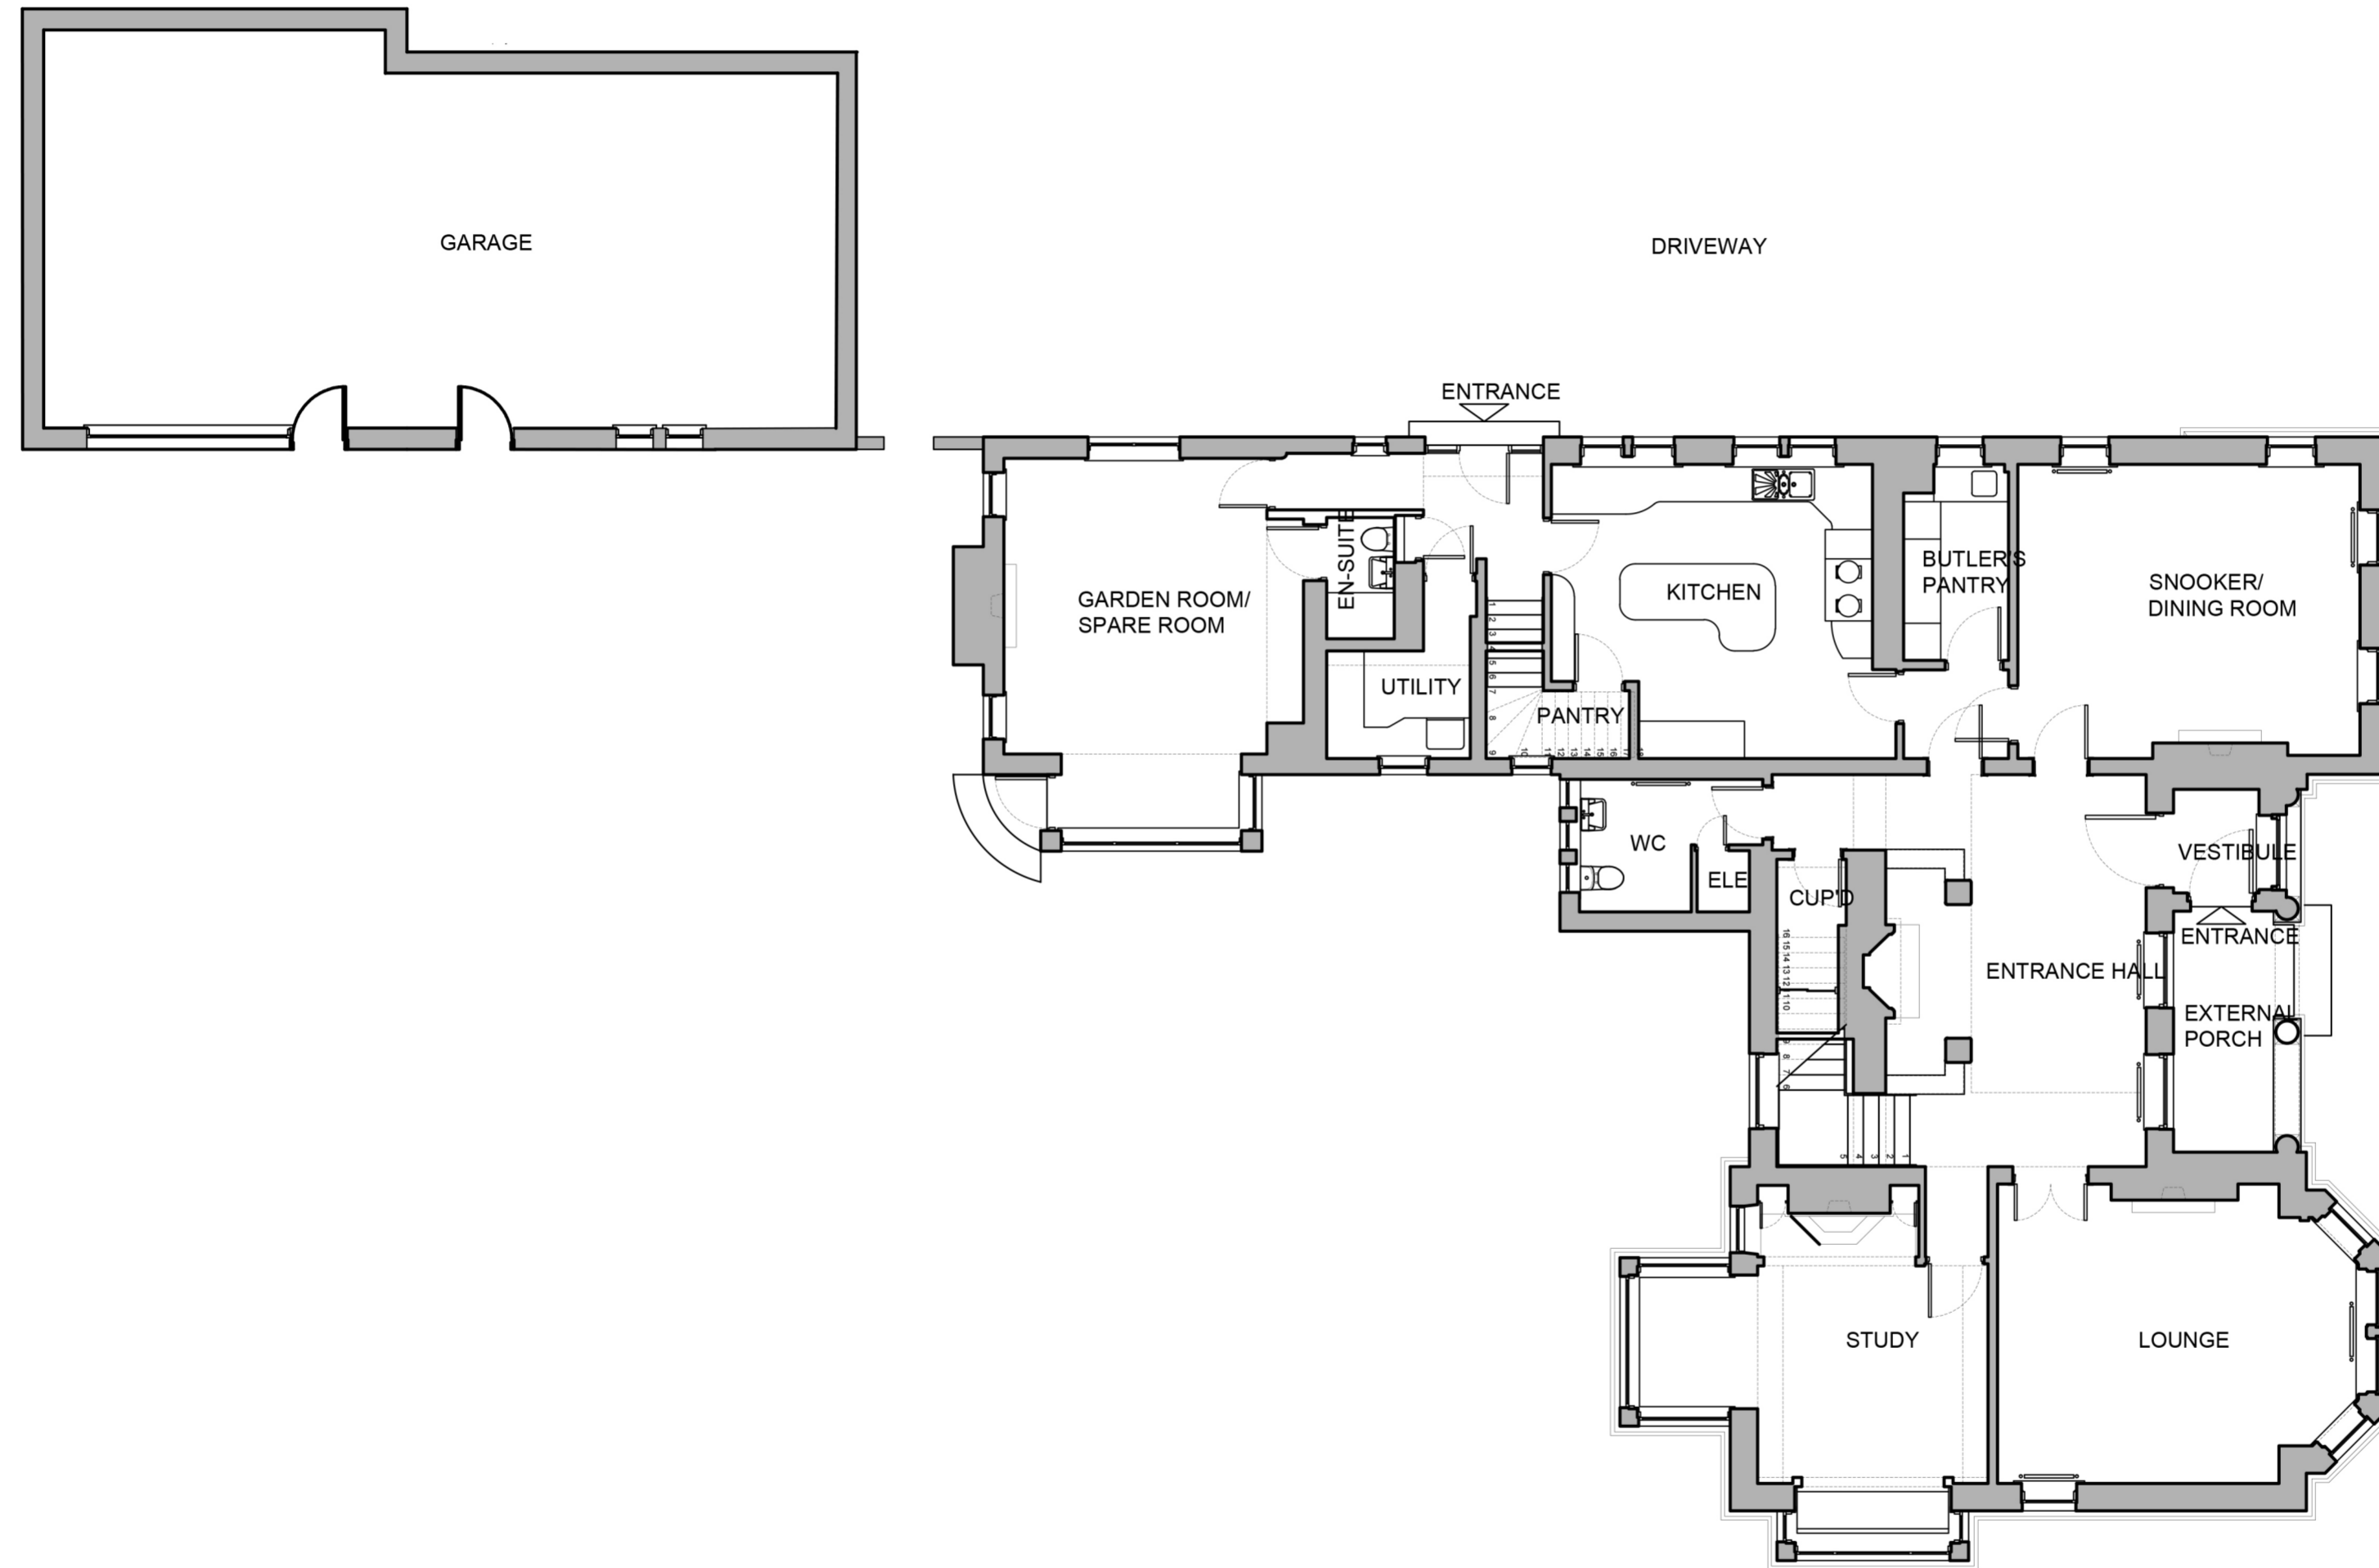

EXISTING GROUND FLOOR PLAN

TITLE	L(0)0003_EXISTING GROUND FLOOR PLAN
JOB	EBOR HOUSE, 7 BENTINCK CRESCENT
CLIENT	DR NICOLA WILLIS
SCALE	1:100 @ A2
ISSUE	PLANNING
DATE	MARCH 2024