
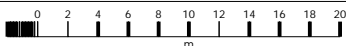


Site Plan 5 Braxfield Road, ML11 9AB

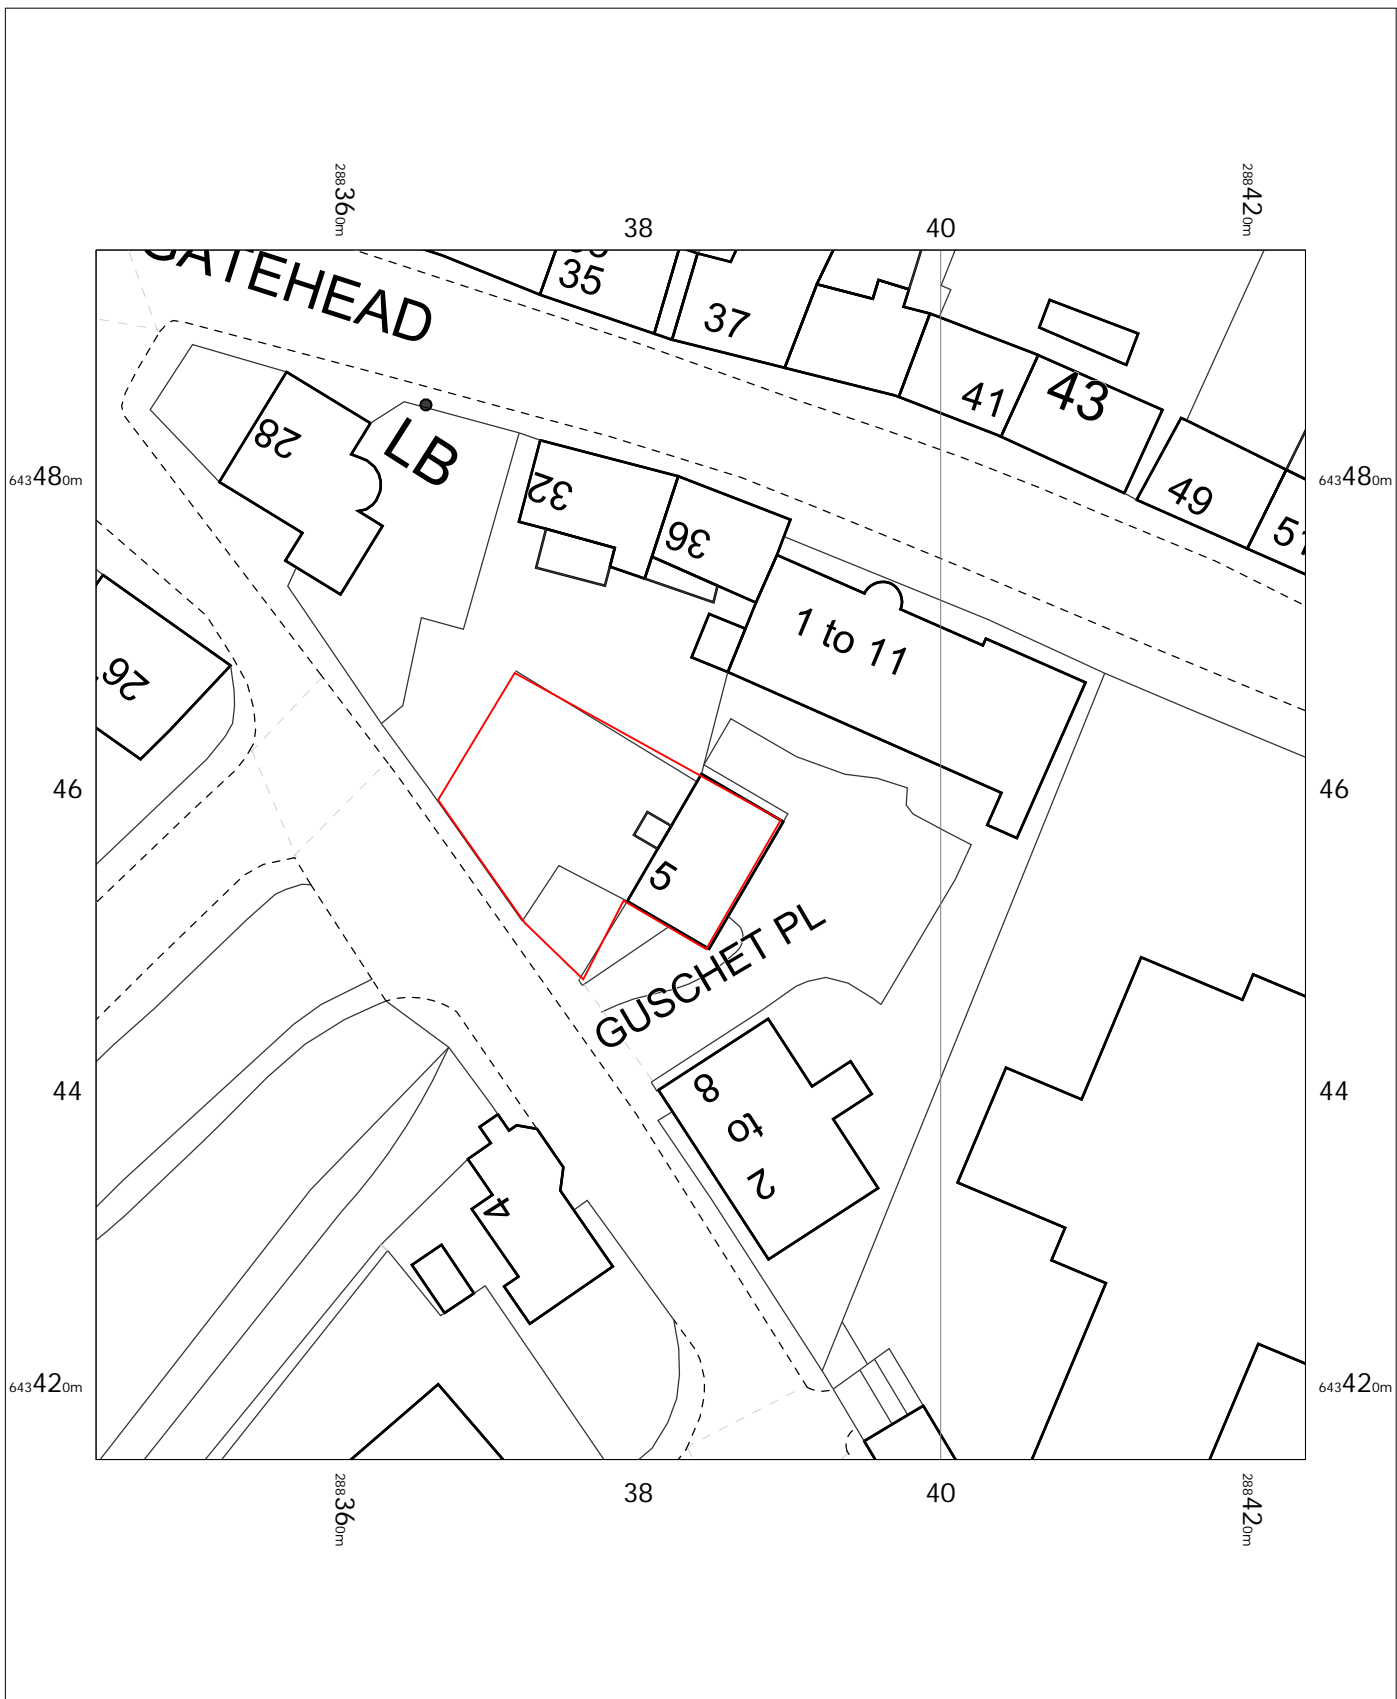

5 Braxfield Road,
Lanark,
ML11 9AB

OS MasterMap 1250/2500/10000 scale
Wednesday, March 20, 2024, ID: MPMM4-01155886
www.nicolsondigital.com

1:500 scale print at A4, Centre: 288384 E, 643456 N

©Crown Copyright Ordnance Survey. Licence no.
100057546

