


5 Braxfield Road, ML11 9AB

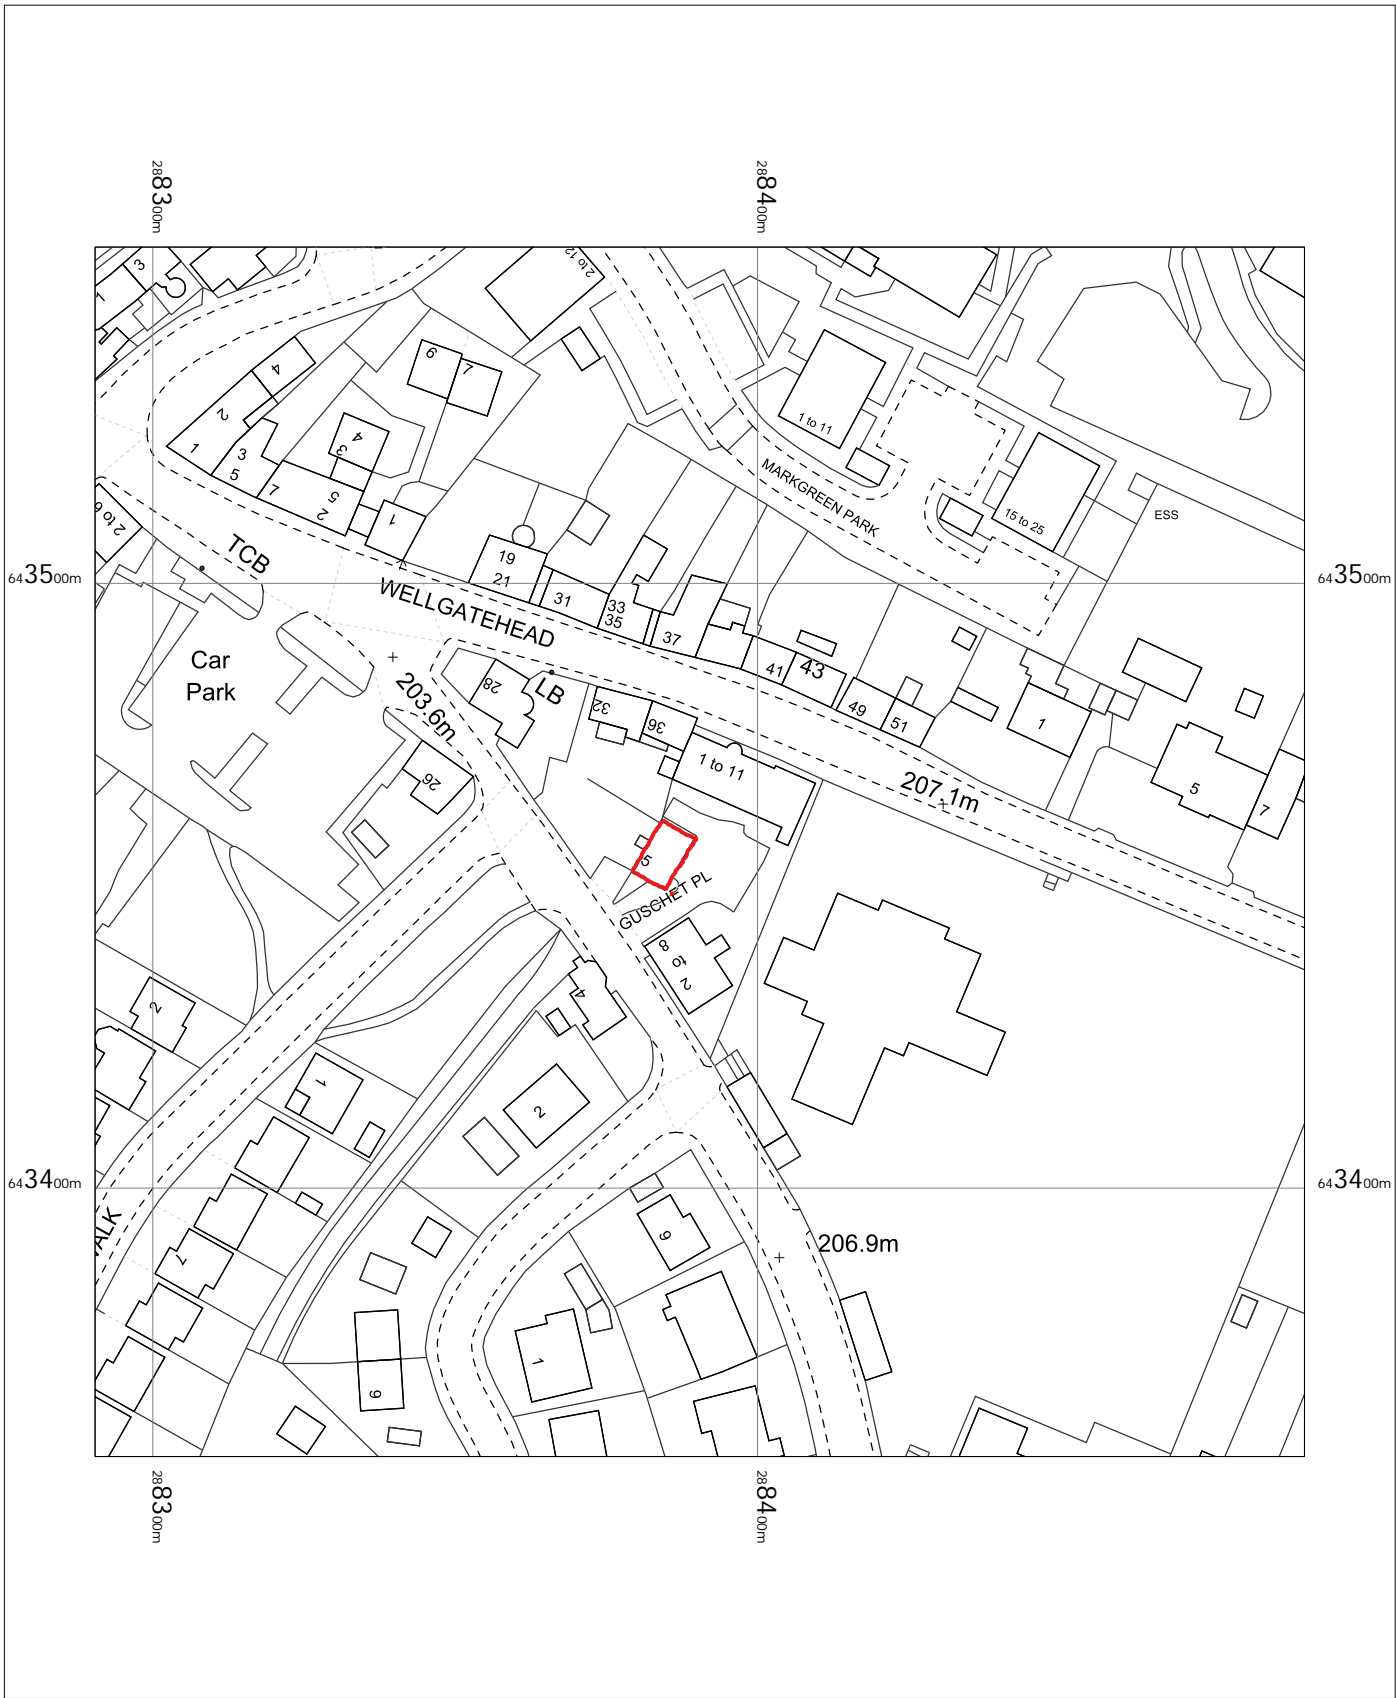

5 Braxfield Road,  
Lanark,  
ML11 9AB

OS MasterMap 1250/2500/10000 scale  
Sunday, March 17, 2024, ID: MPM4-01155178  
[www.nicolsondigital.com](http://www.nicolsondigital.com)  
  
1:1250 scale print at A4, Centre: 288390 E, 643456 N  
  
©Crown Copyright Ordnance Survey. Licence no.  
100057546

