
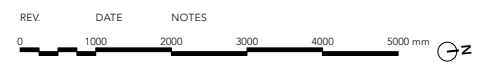


728 Lower Stanley Farm

Planning

CLIENT
Mr & Mrs Mucadam

ADDRESS
Lower Stanley Farm
Grabouw, Gretton Fields
Cheltenham, Gloucestershire
GL54 5HQ

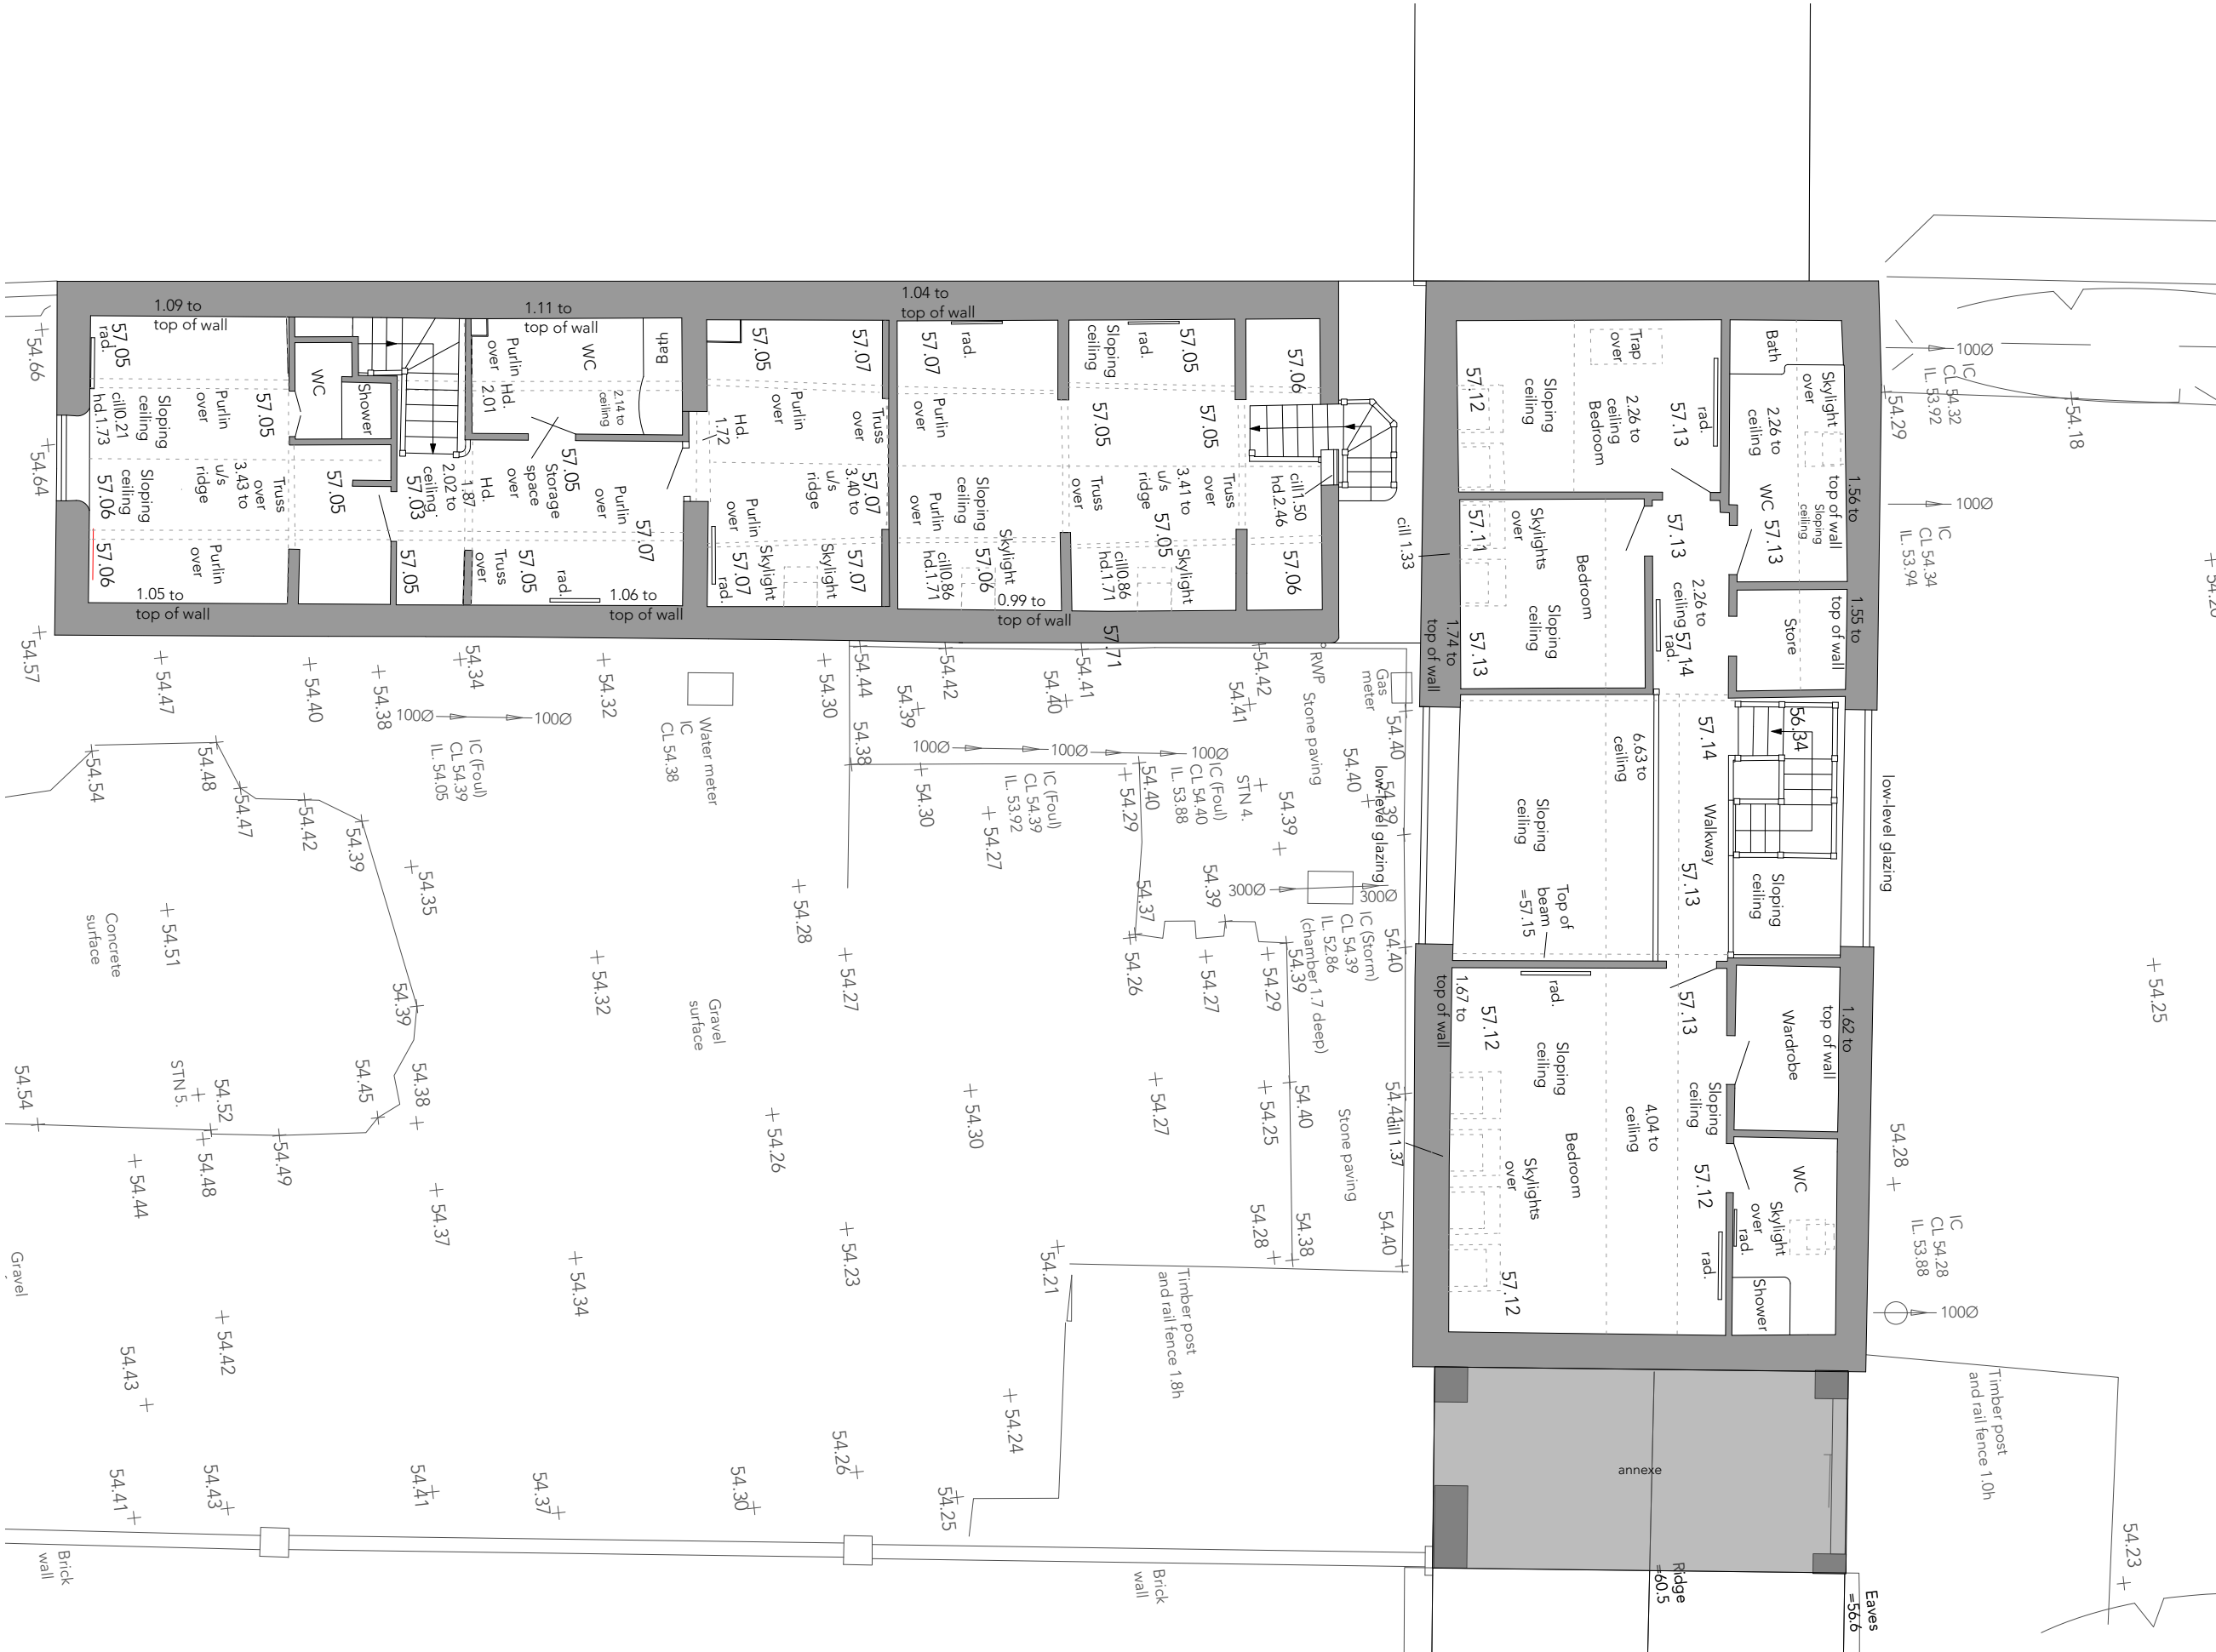

EX first floor plan

PROJECT	STAGE	DRAWING	REV	DRAWN
728 - PL	- 03			lby
SCALE	SIZE	CREATION		
1:100	@ A3 L	ARP 2024		

ARTEL 31
architects that build

artel31.co.uk · 01249 445656 · 5 Union Road SN15 1HW

THIS DRAWING IS COPYRIGHT © OF ARTEL31 LIMITED
REPRODUCTION IS ONLY TO TAKE PLACE WITH PRIOR WRITTEN AUTHORITY
ALL DIMENSIONS TO BE CONFIRMED ON SITE BEFORE ANY WORK COMMENCES
ANY DISCREPANCIES FOUND IN DRAWINGS OR OTHER DOCUMENTATION MUST
BE BROUGHT TO THE ATTENTION OF THE ARCHITECT BEFORE PROCEEDING