

728 Lower Stanley Farm

Planning

CLIENT  
Mr & Mrs Mucadam  
ADDRESS  
Lower Stanley Farm  
Grabouw, Gretton Fields  
Cheltenham, Gloucestershire  
GL54 5HQ


A	22/04/2024	amended to suit validation actions requested
REV.	DATE	NOTES

PR site plan


PROJECT	STAGE	DRAWING	REV	DRAWN
728 - PL	- 11		A	lby
SCALE	SIZE	CREATION		
AS NOTED@ A3 L		ARP 2024		

**ARTEL** 31  
architects that build  
artel31.co.uk · 01249 445656 · 5 Union Road SN15 1HW

THIS DRAWING IS COPYRIGHT © OF ARTEL31 LIMITED  
REPRODUCTION IS ONLY TO TAKE PLACE WITH PRIOR WRITTEN AUTHORITY  
ALL DIMENSIONS TO BE CONFIRMED ON SITE BEFORE ANY WORK COMMENCES  
ANY DISCREPANCIES FOUND IN DRAWINGS OR OTHER DOCUMENTATION MUST  
BE BROUGHT TO THE ATTENTION OF THE ARCHITECT BEFORE PROCEEDING

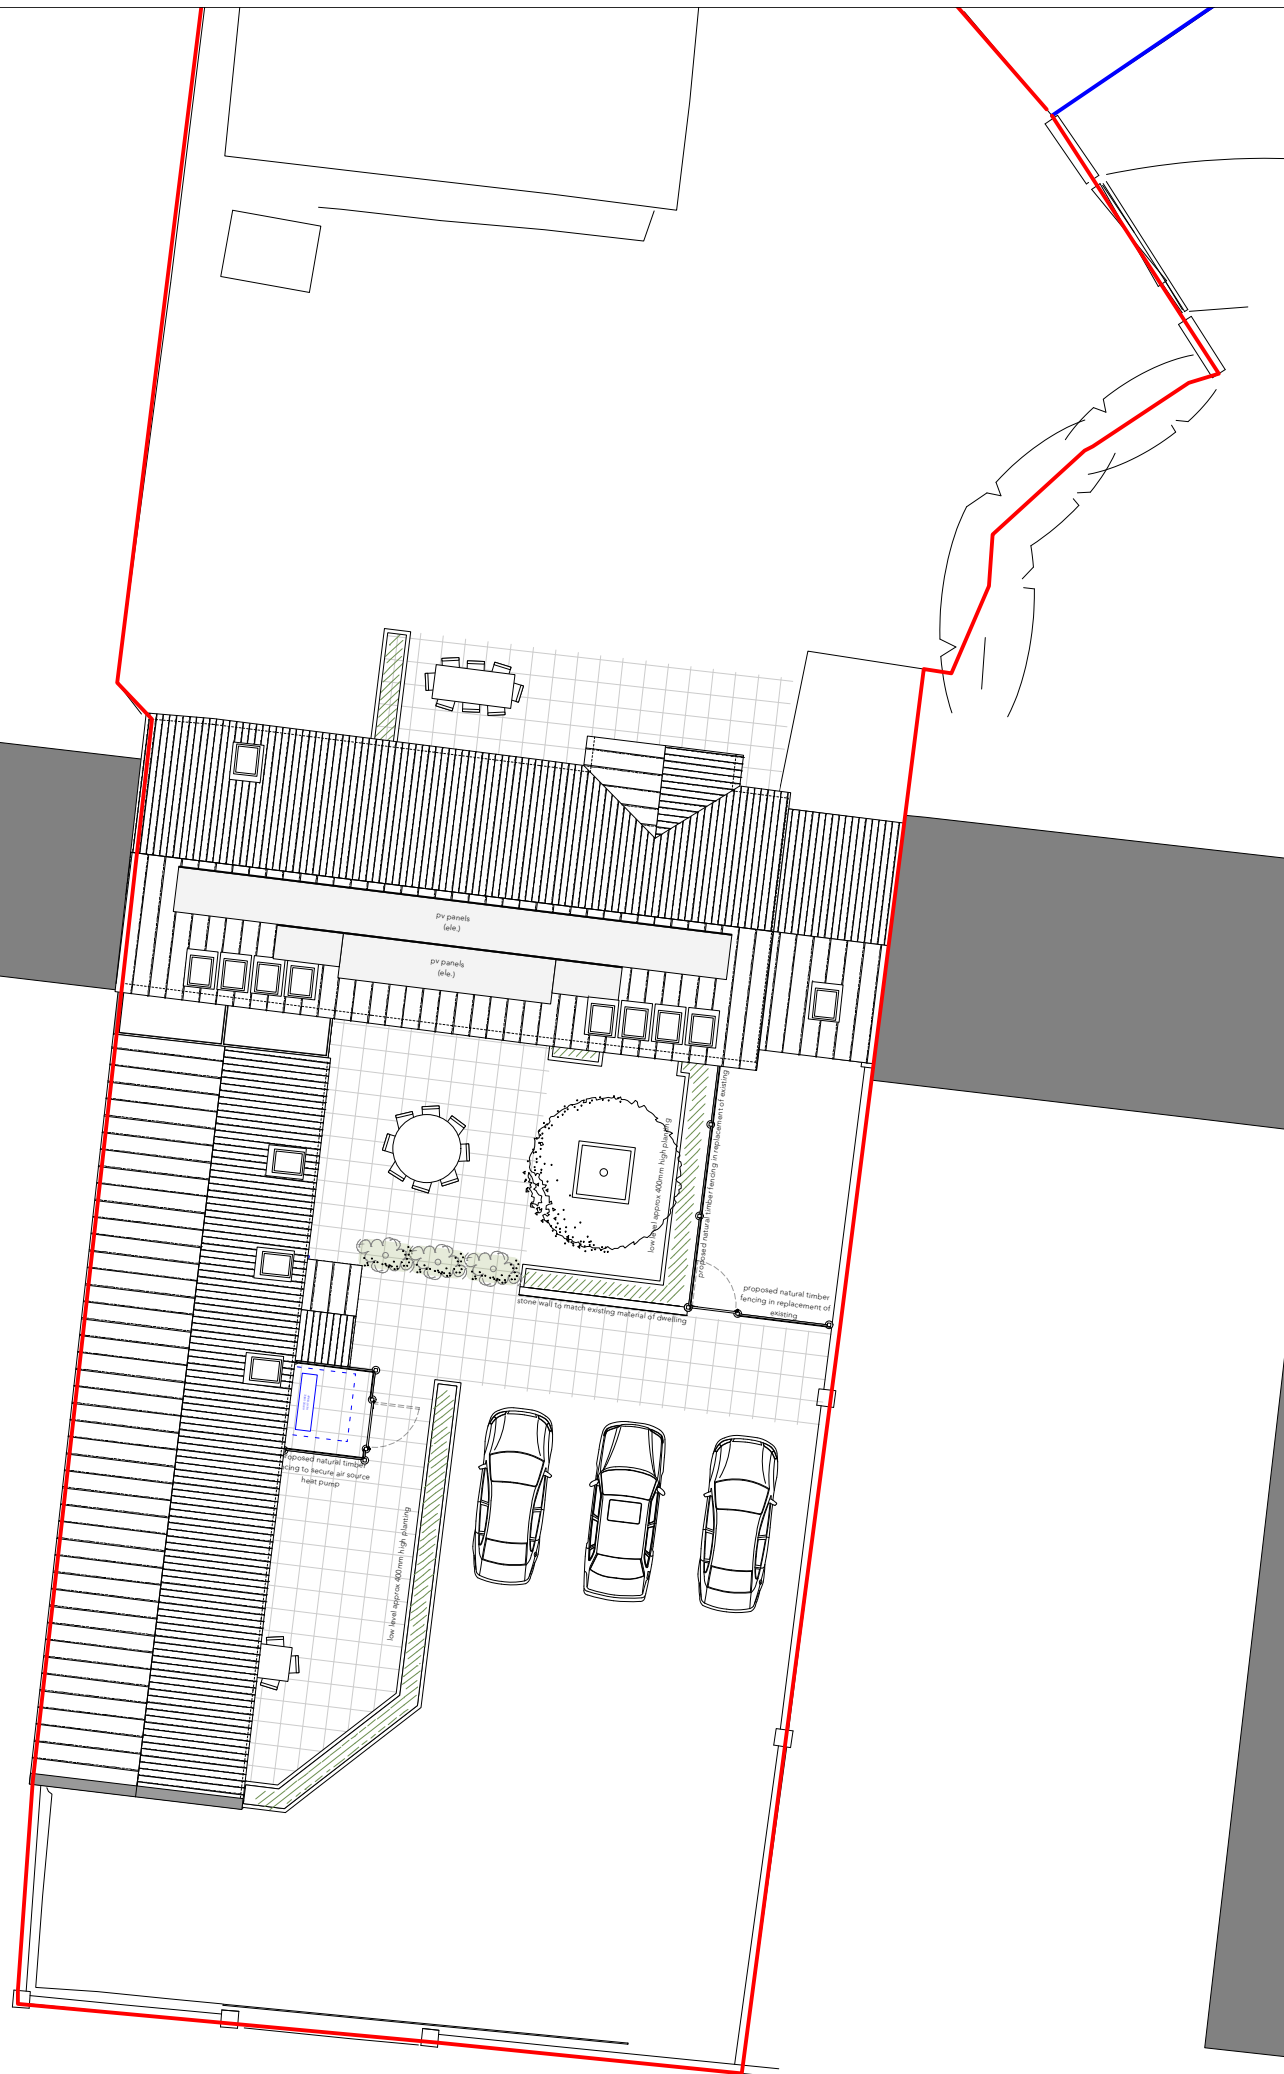

PR site plan 1:200 @ A3

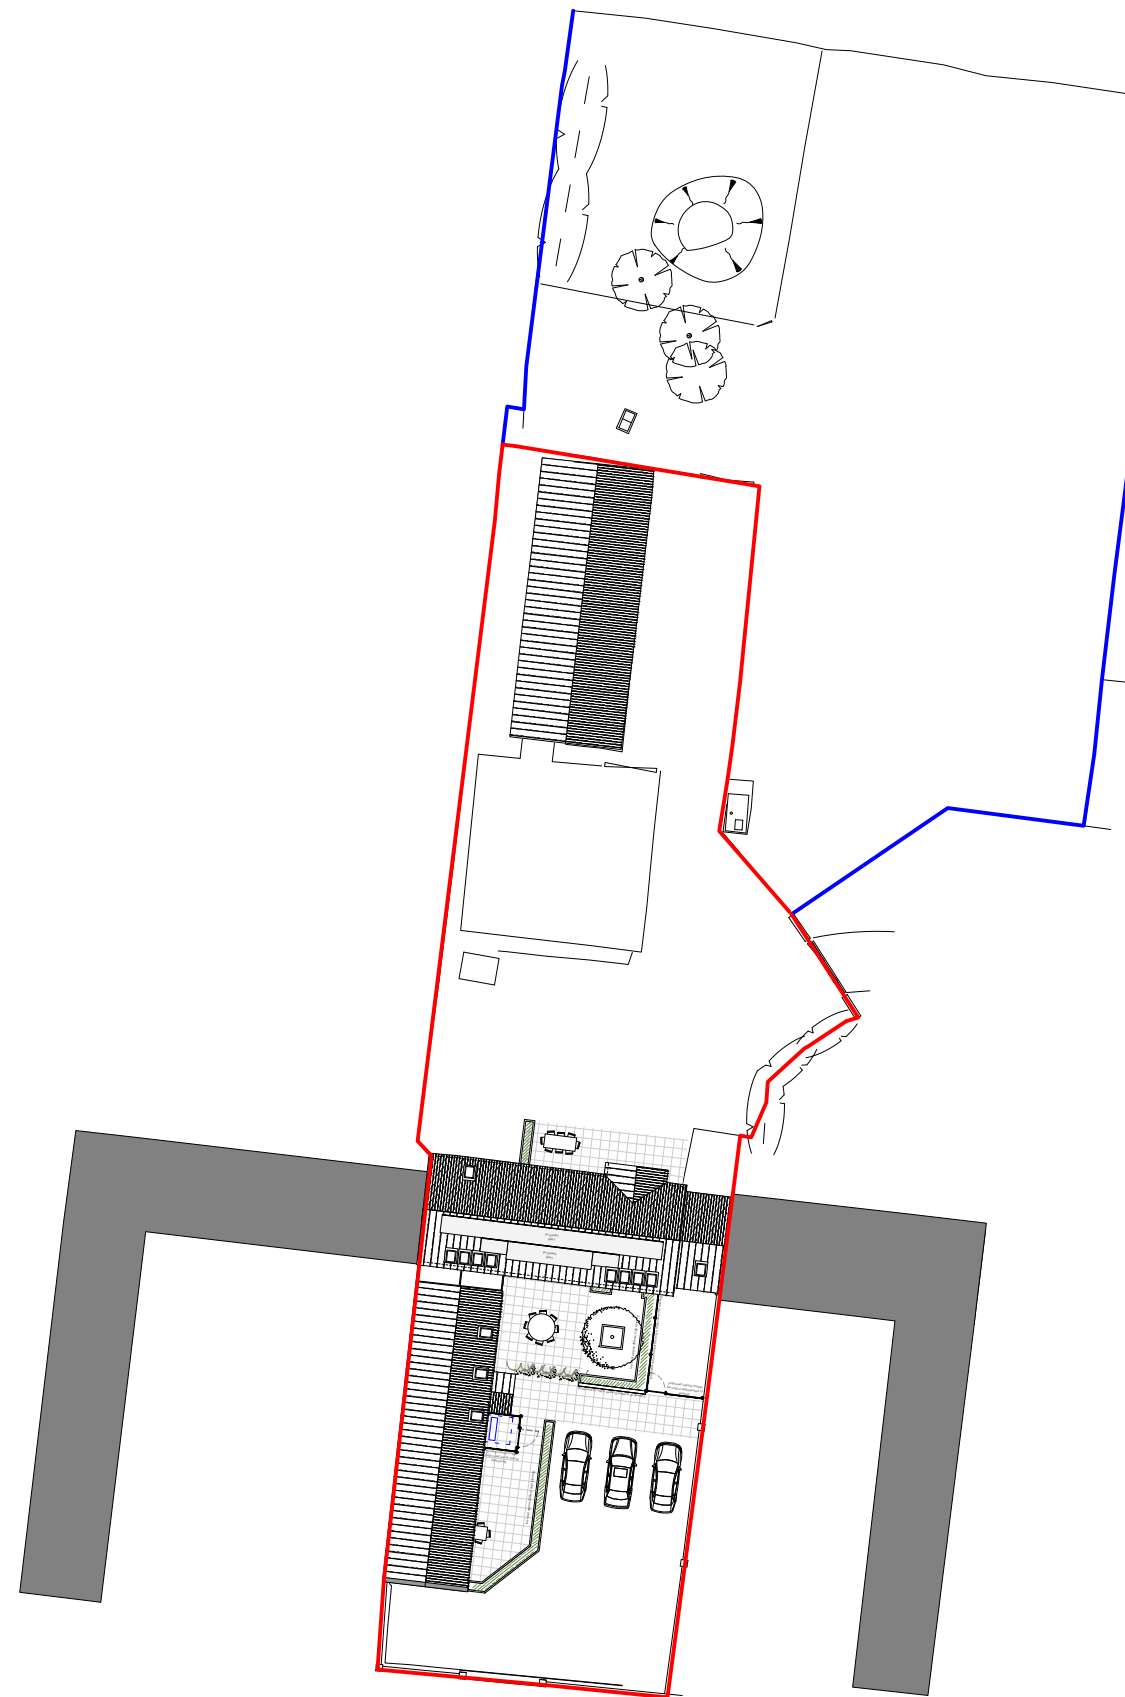

PR site plan 1:500 @ A3

