
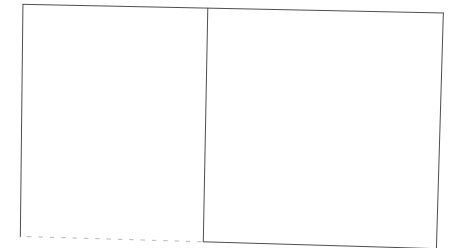


728 Lower Stanley Farm

Planning

CLIENT
Mr & Mrs Mucadam

ADDRESS
Lower Stanley Farm
Grabouw, Gretton Fields
Cheltenham, Gloucestershire
GL54 5HQ

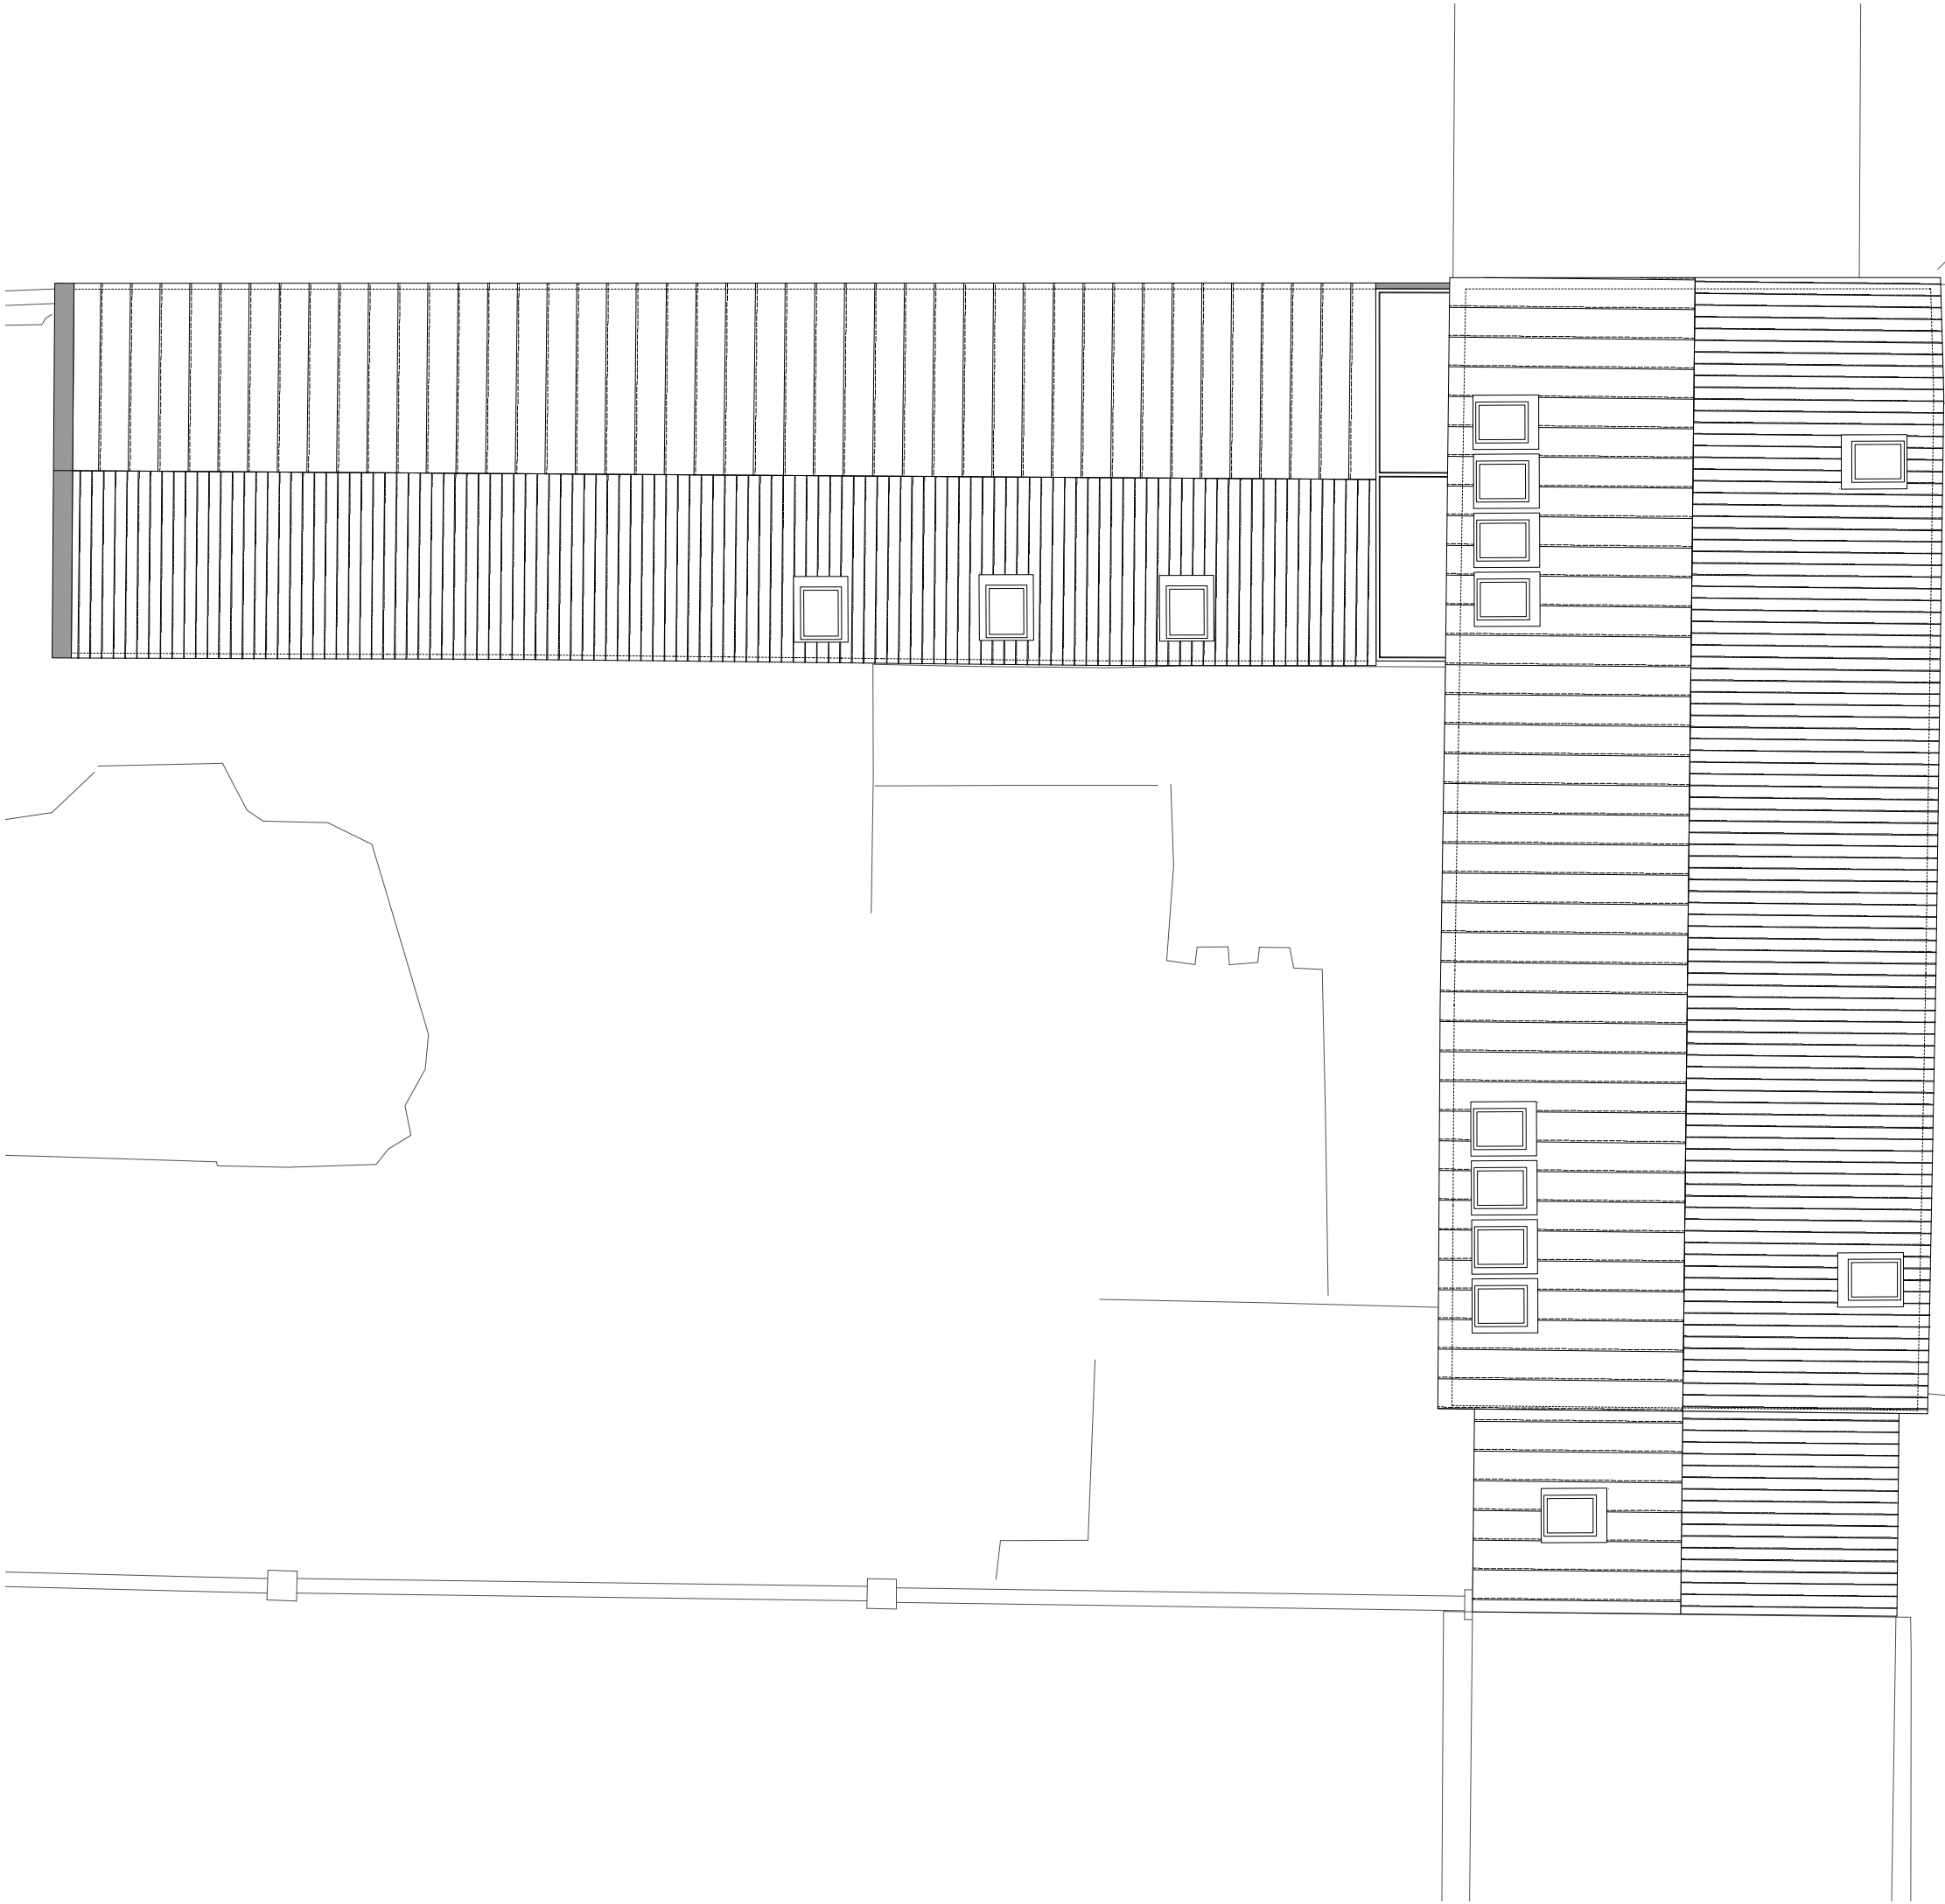


REV.	DATE	NOTES
0		

0 1000 2000 3000 4000 5000 mm

EX roof plan

PROJECT	STAGE	DRAWING	REV	DRAWN
728 - PL	- 06			lby

SCALE	SIZE	CREATION
1:100	@ A3 L	ARP 2024

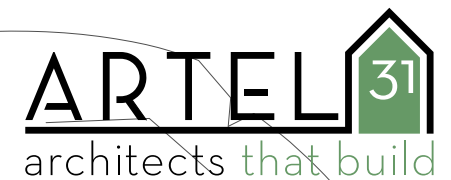

artel31.co.uk 01249 445656 · 5 Union Road, SN15 1HW

THIS DRAWING IS COPYRIGHT © OF ARTEL31 LIMITED.
REPRODUCTION IS ONLY TO TAKE PLACE WITH PRIOR WRITTEN AUTHORITY.
ALL DIMENSIONS TO BE CONFIRMED ON SITE BEFORE ANY WORK COMMENCES.
ANY DISCREPANCIES FOUND IN DRAWINGS OR OTHER DOCUMENTATION MUST
BE BROUGHT TO THE ATTENTION OF THE ARCHITECT BEFORE PROCEEDING.