


Location Plan

Site Address: Plumford Farm, Plumford Lane, Ospringe, ME13 0DS

Date Produced: 09-Jan-2024

Scale: 1:1250 @A4

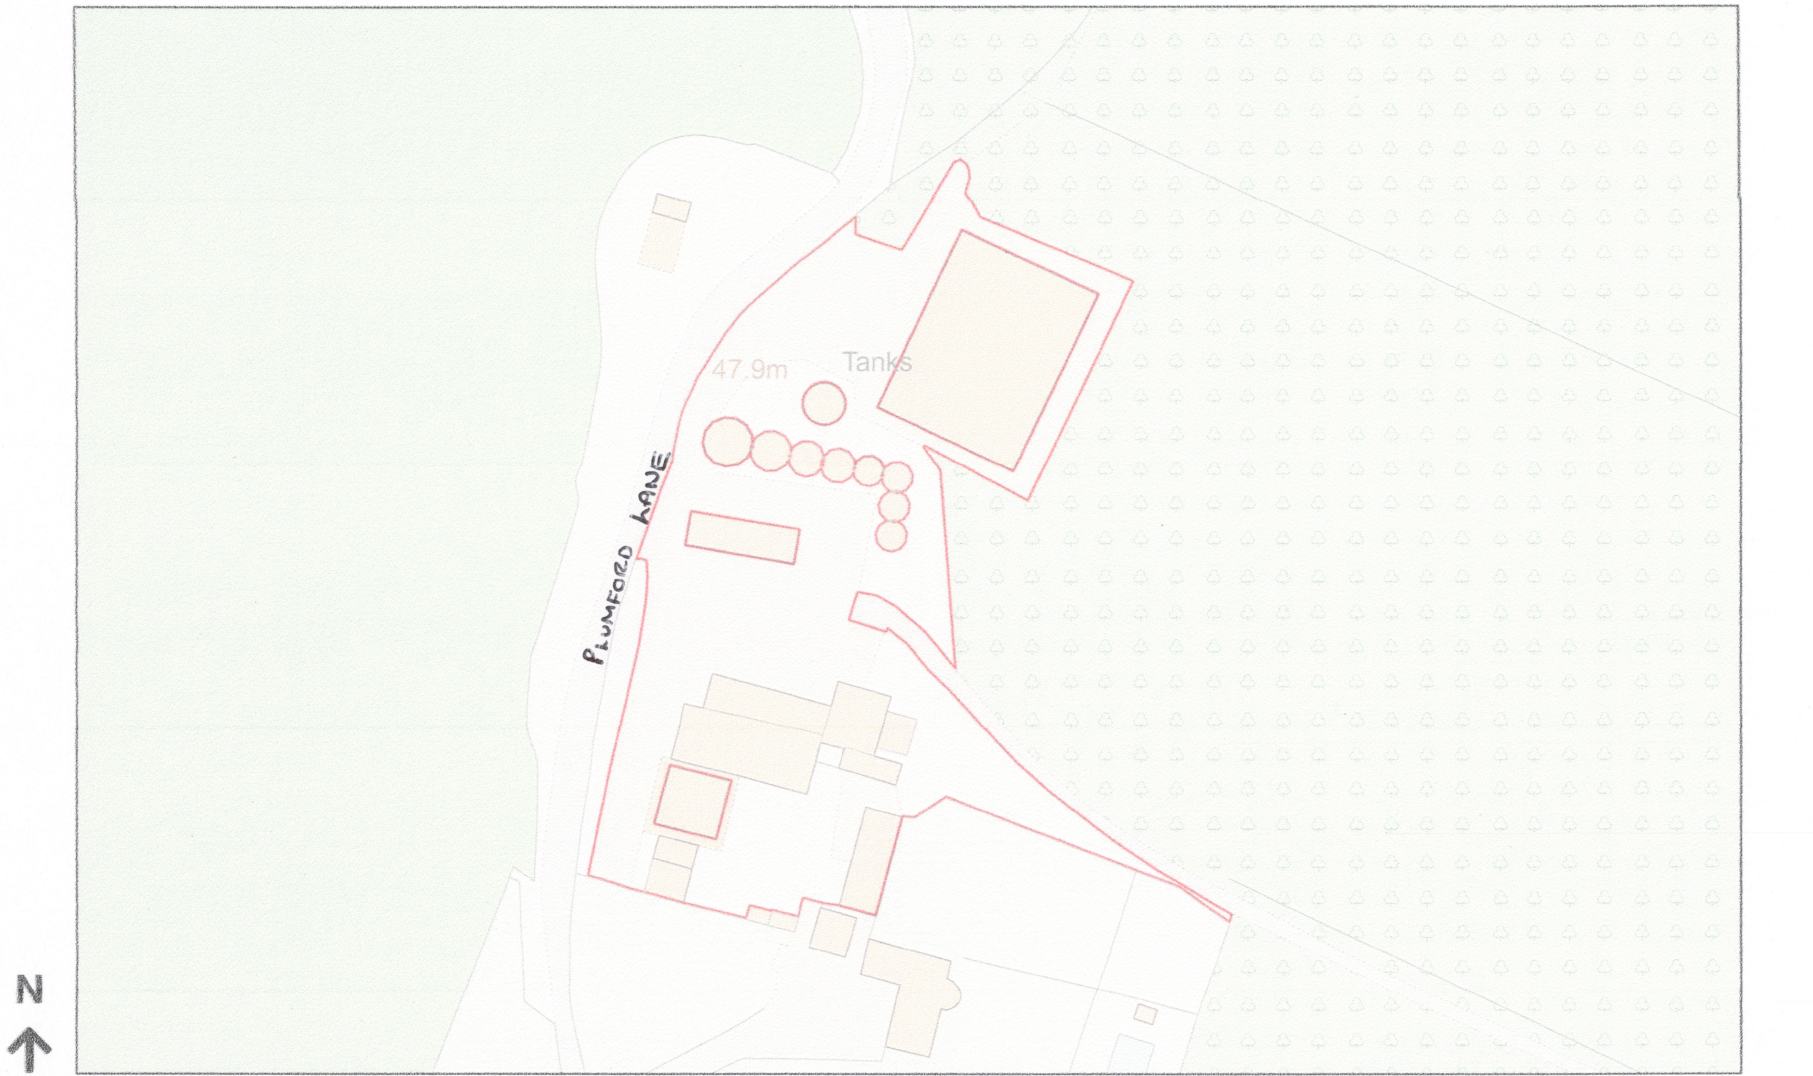

Planning Portal Reference: PP-12712346v1

