

Notes / Specification

1. DRAWINGS ARE FOR PLANNING PURPOSES ONLY.
2. ALL MEASUREMENTS WITHIN THIS DOCUMENT ARE FOR DESIGN PURPOSES ONLY TO DETERMINE BEAM SIZE.
3. THE BUILDER IS ADVISED TO DOUBLE CHECK MEASUREMENTS ON SITE AND REPORT ANY DISCREPANCIES TO THE DESIGN ENGINEER PRIOR TO ORDERING MATERIALS.
4. THE DESIGN ENGINEER DOES NOT ACCEPT ANY RESPONSIBILITY FOR MATERIALS INCORRECTLY ORDERED.
5. DO NOT SCALE FROM THIS DRAWING.
6. THESE DRAWINGS ARE THE COPYRIGHT OF RICHARD CAINE LIMITED









MATERIALS

ROOF:

- Grey GRP flat roof
- New black half round gutter
- Grey Upvc Fascia and soffit

WINDOWS & DOOR:

- Windows to be Grey uPVC

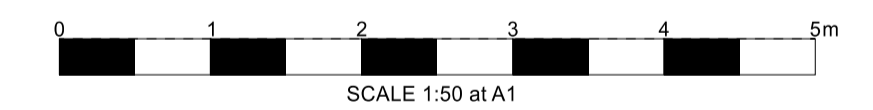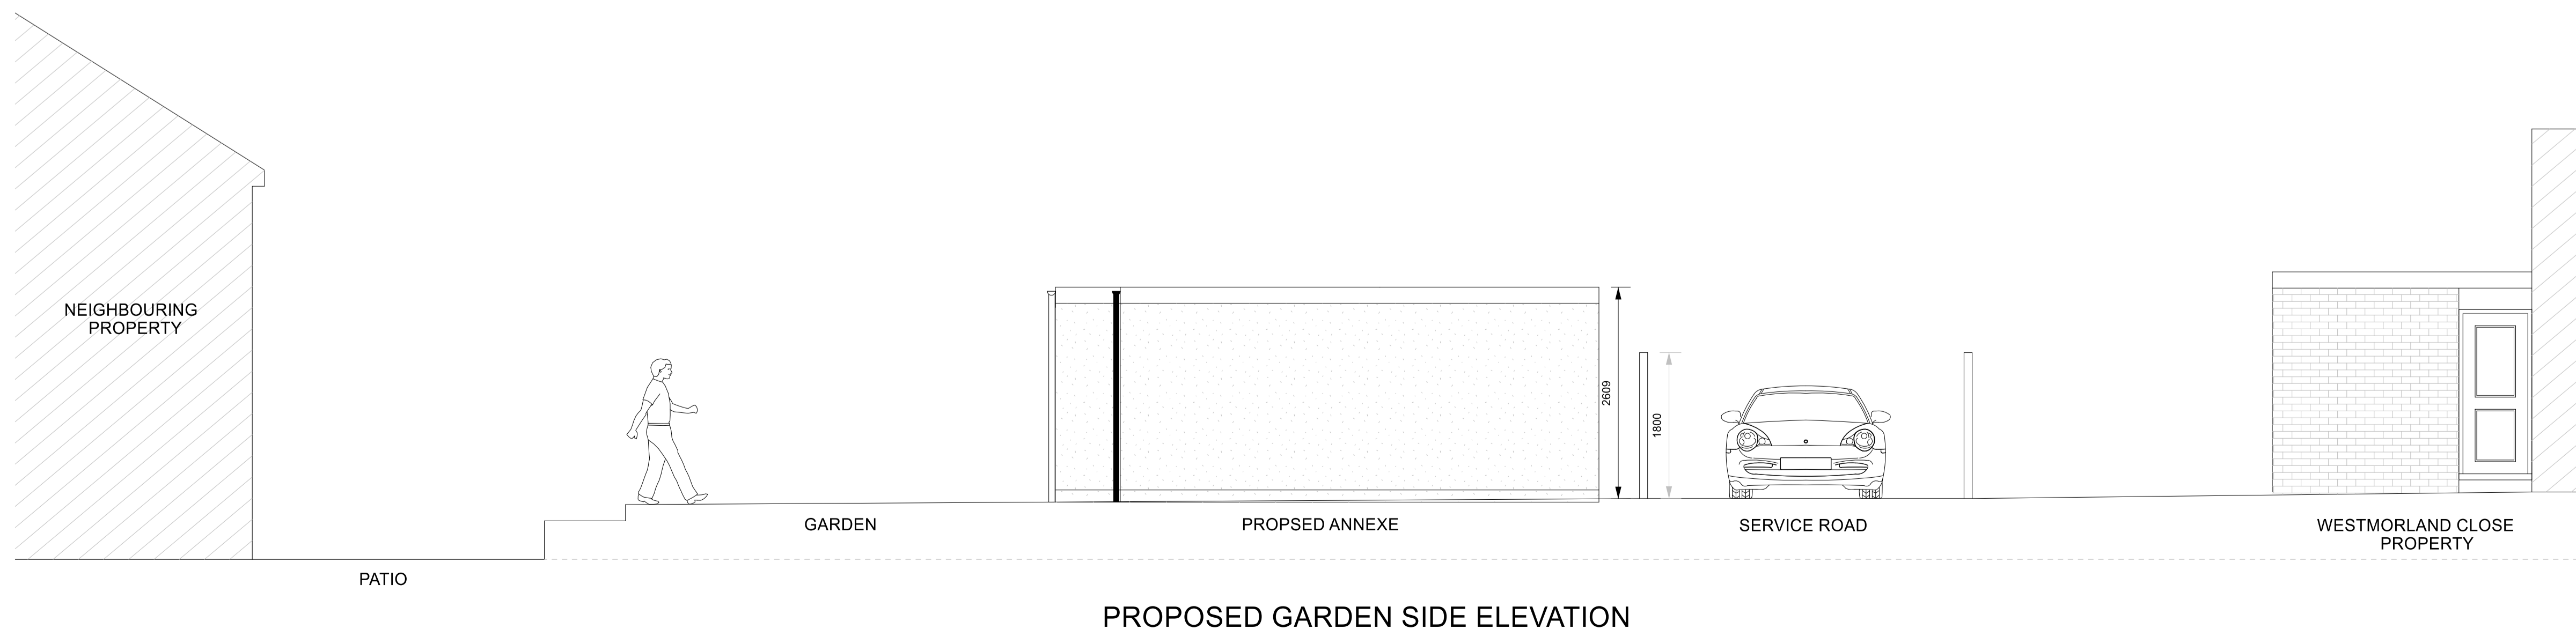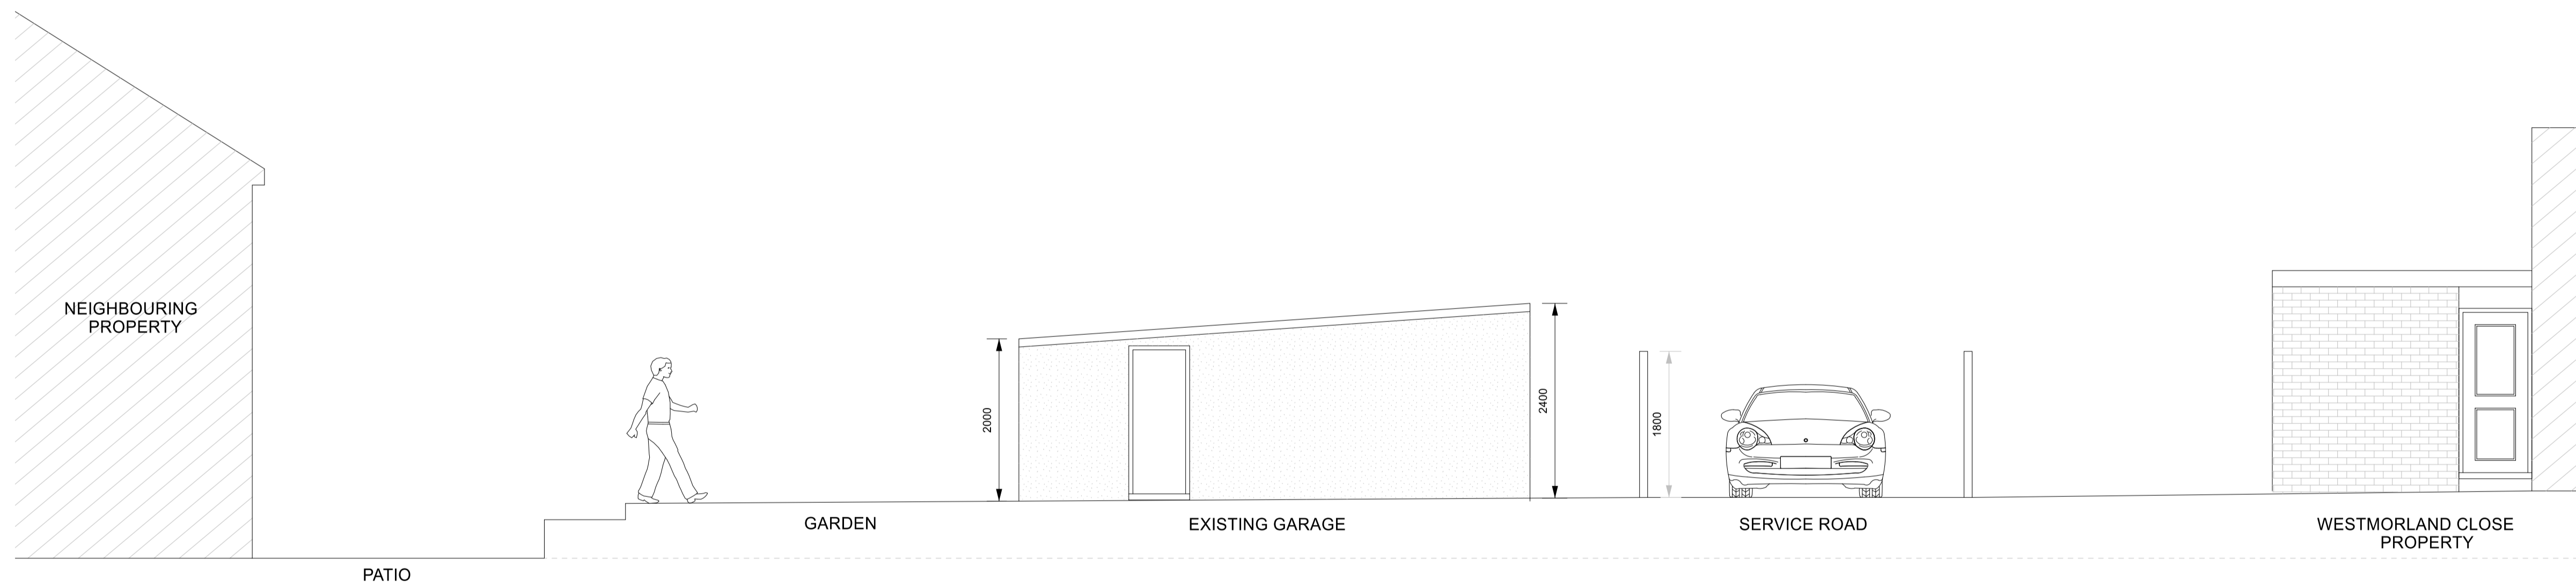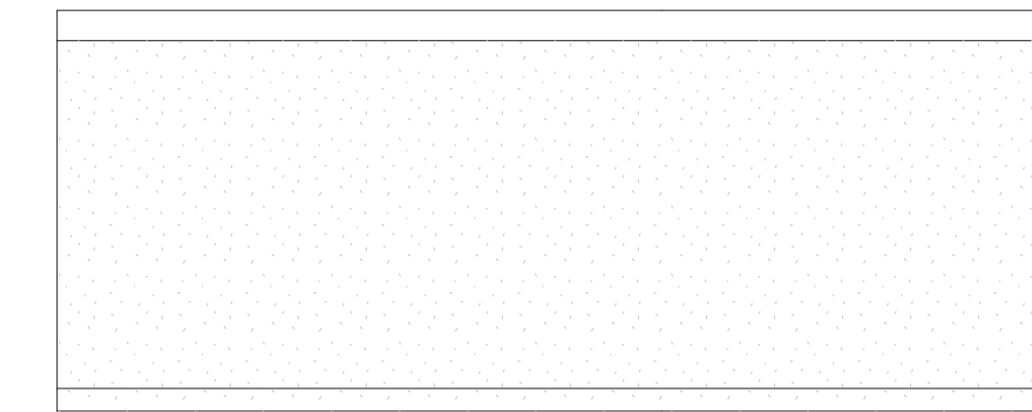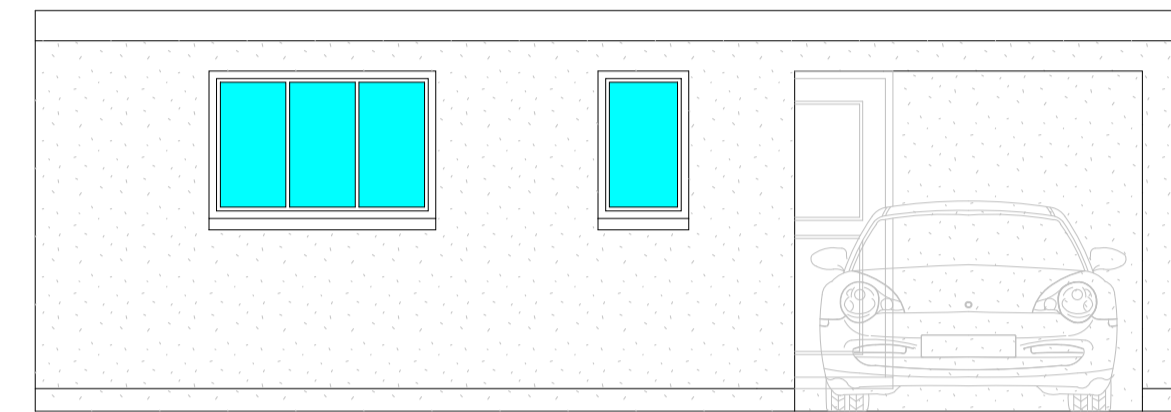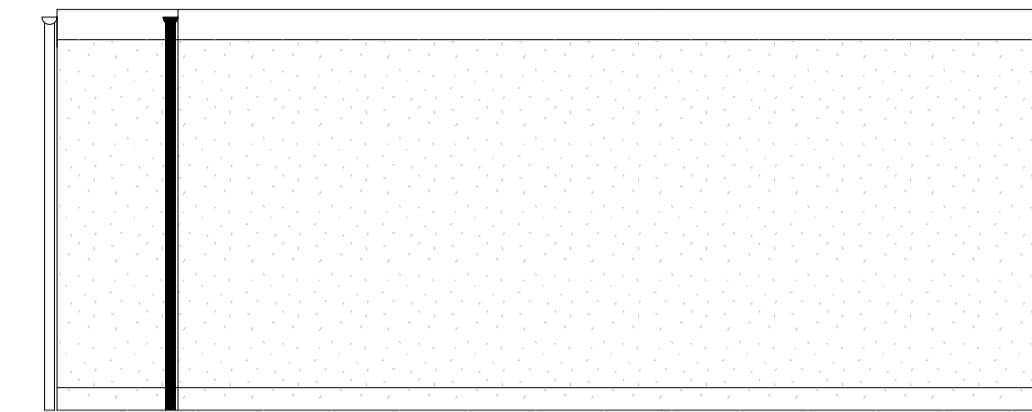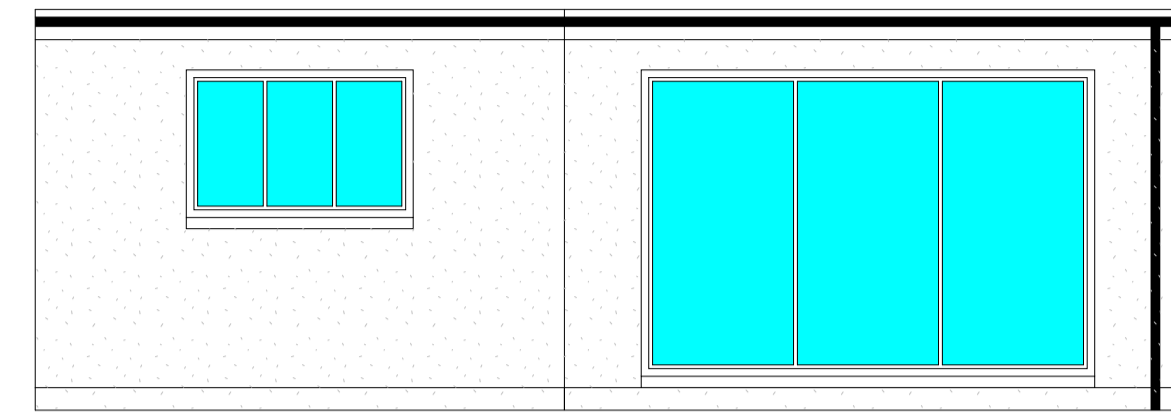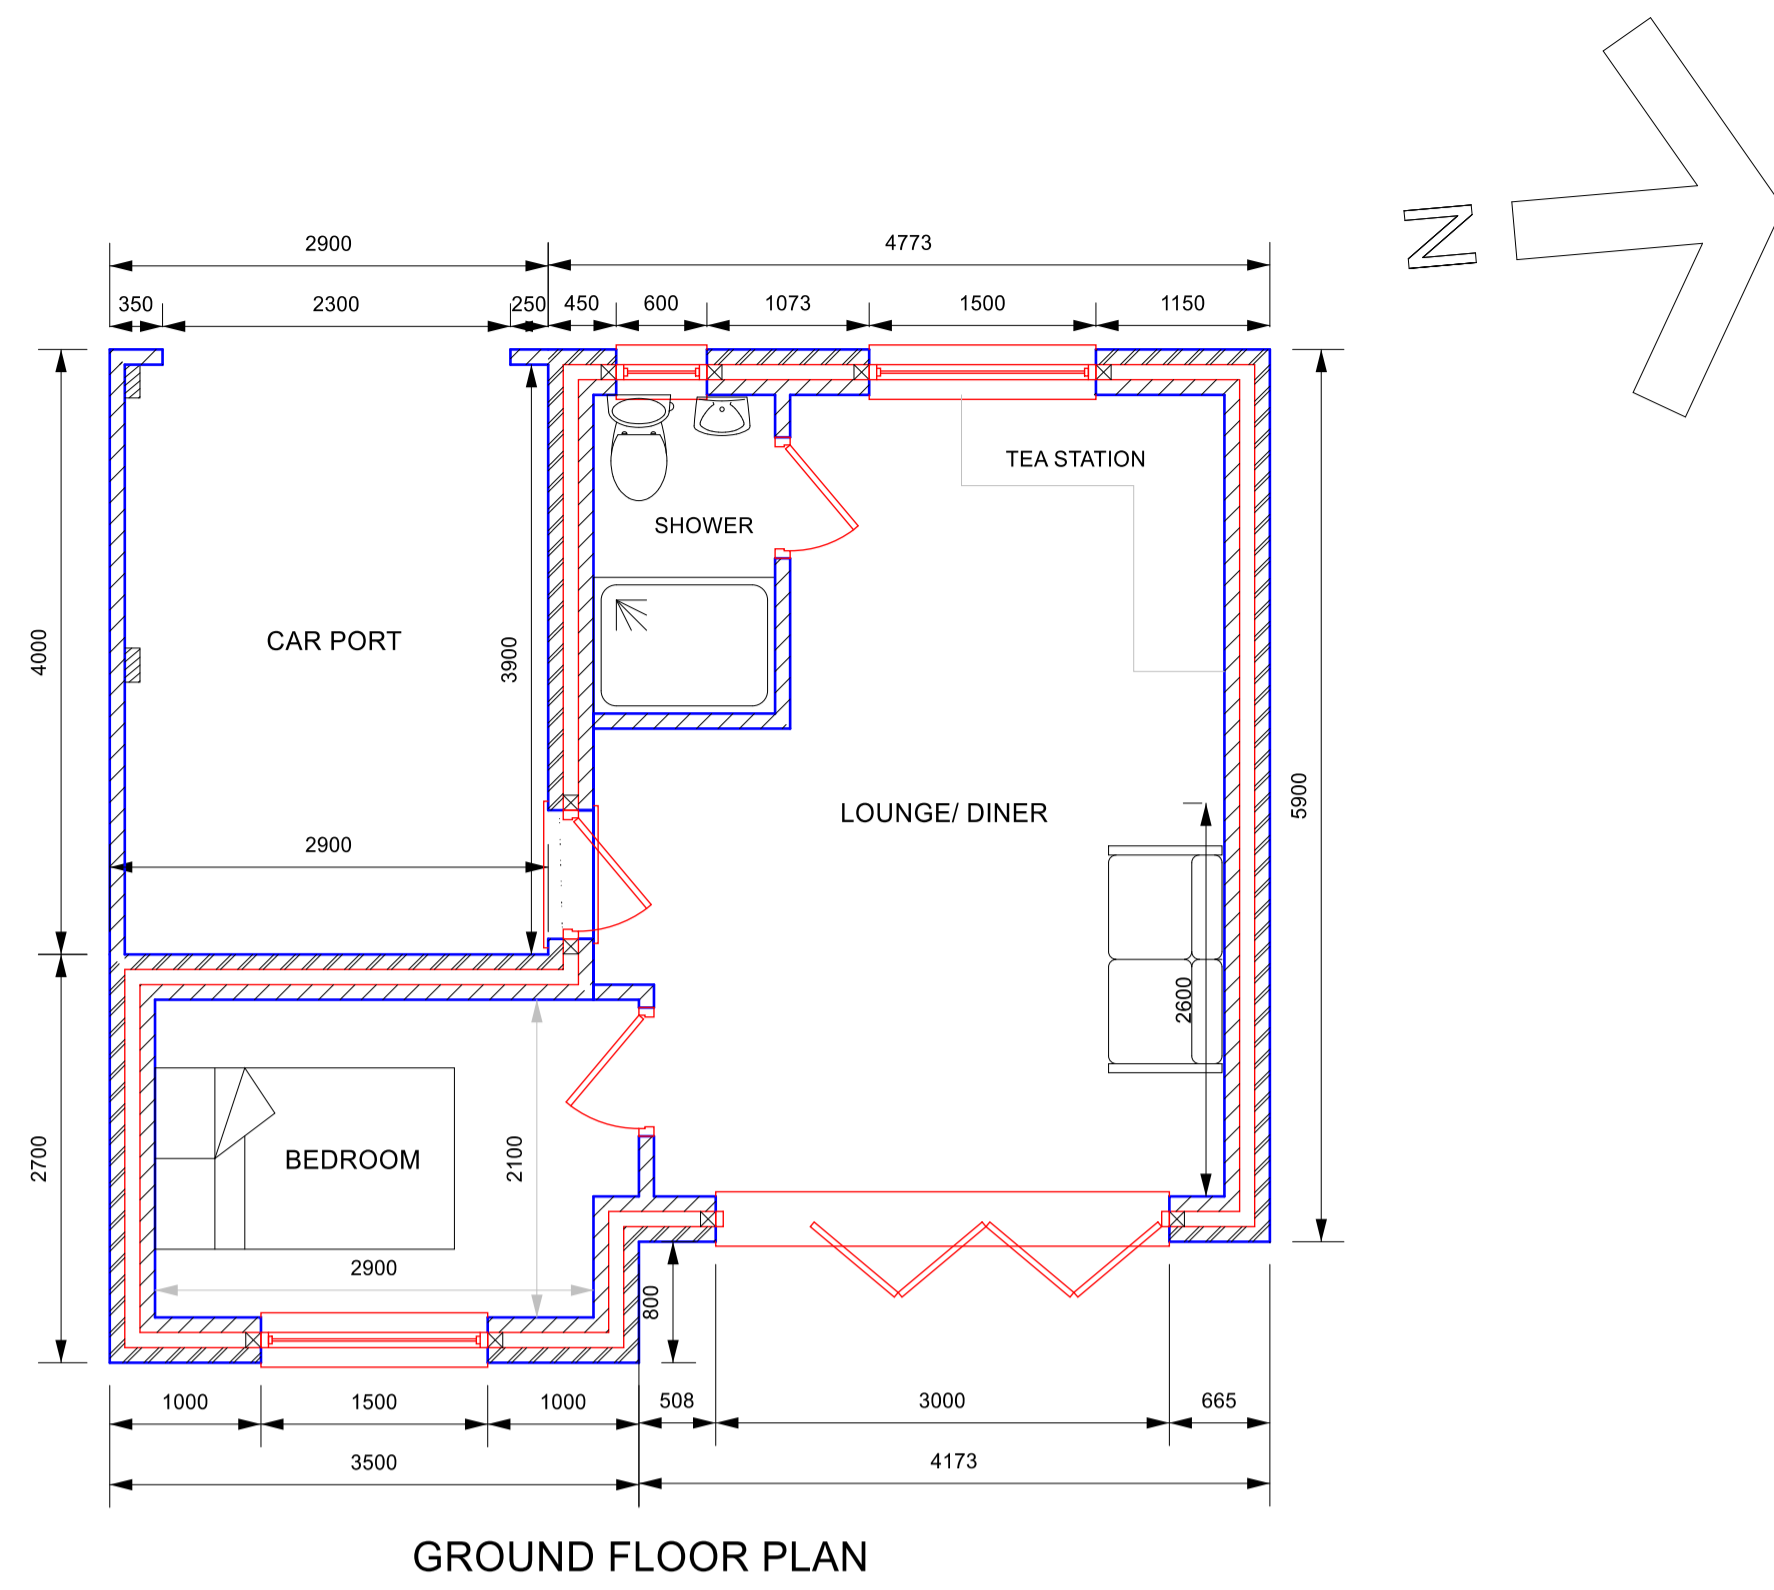

TBT DESIGN SERVICE			
client	24 WESTMORLAND RD MAIDSTONE		
project	Domestic Annexe		
drawing title	PLANS AND ELEVATIONS		
drawing scales	1:50	drawing no.	2104 PLANS AND ELEVATIONS
date	OCTOBER 2023	revision	C RC
PLANNING			