
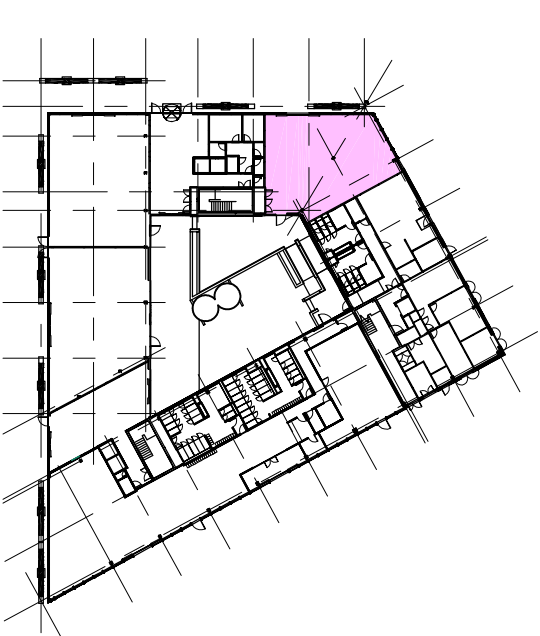


# 1 Retail Unit No. 1 (NIA)

1 : 100

Regrading external levels to create level threshold (external levels currently higher than internal FFL)

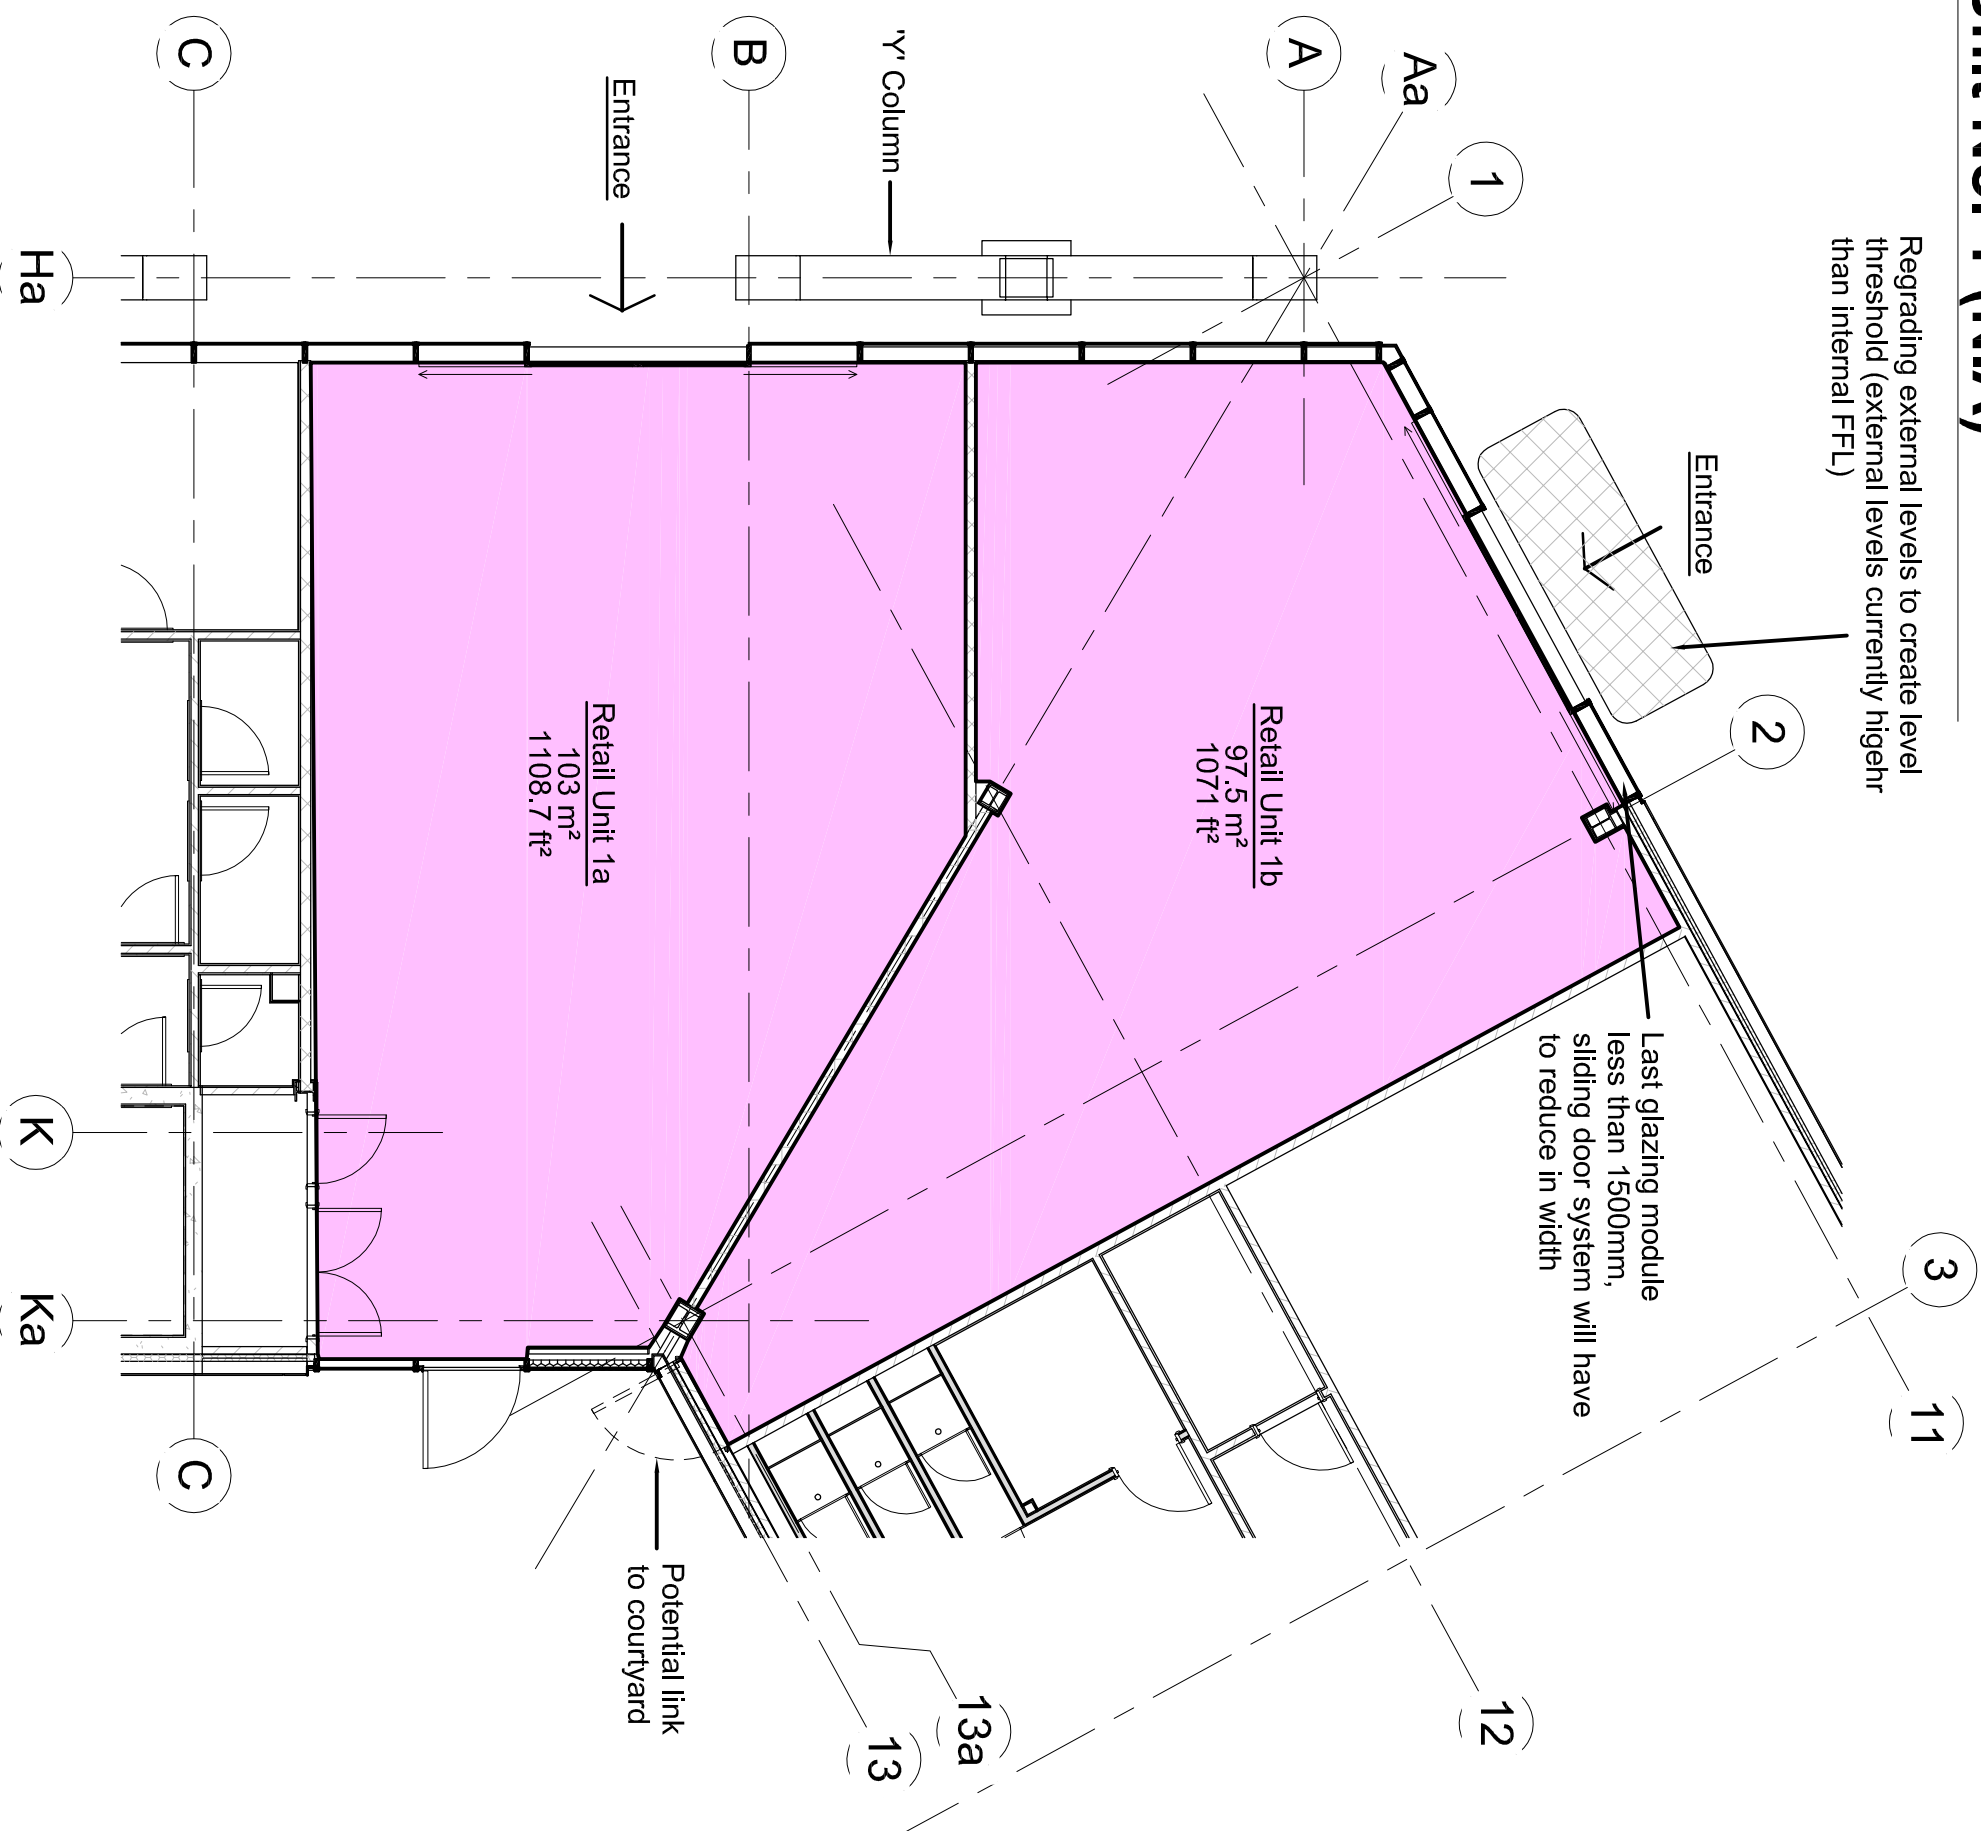

## 2 Key Plan 1

2 1 : 1000

Rev	Description	Date	Dr by	App by
original		date created		approved by
CF		14/03/13	DM	



**Aedas Architects**  
 Aedas Architects Ltd  
 Paragon Chambers  
 3 The Paragon  
 Manchester, M3 2HW  
 United Kingdom  
 T +44(0)161 8287300  
 F +44(0)161 8287330  
 E manchester@aedas.com  
 aedas.com

client name  
 Blackpool Council  
 Muse Developments  
 project  
 Blackpool Talbot Gateway  
 New Council Offices

drawing  
 Sub-division of Retail Unit 1 - Net Internal Area (NIA)

computer file	plot date	
C:\Users\jacob@aedas.com\Documents\Central\2008_01338\2008_01338_00_031_Ar_Cad.dwg		
project number	scale	
2008_01338	As indicated	
drawing number	rev	Issue status
SK_00_031		@A3

This drawing is to be read in conjunction with all related drawings. All dimensions must be checked and verified on site before commencing any work or producing shop drawings. The originator should be notified immediately of any discrepancy. This drawing is copyright and remains the property of Aedas.