



## GENERAL NOTES

1. ALL DIMENSIONS AND DETAILS SHALL BE CHECKED ON SITE BY THE CONTRACTOR PRIOR TO COMMENCING WORK. ALL DIMENSIONS ARE IN MILLIMETRES. NO SCALING OF DRAWINGS IS PERMITTED.
2. ALL MATERIALS USED MUST BE OF AN APPROVED QUALITY. FULL VERIFICATION OF QUALITY MUST BE SUBMITTED TO THE CLIENT UPON REQUEST.

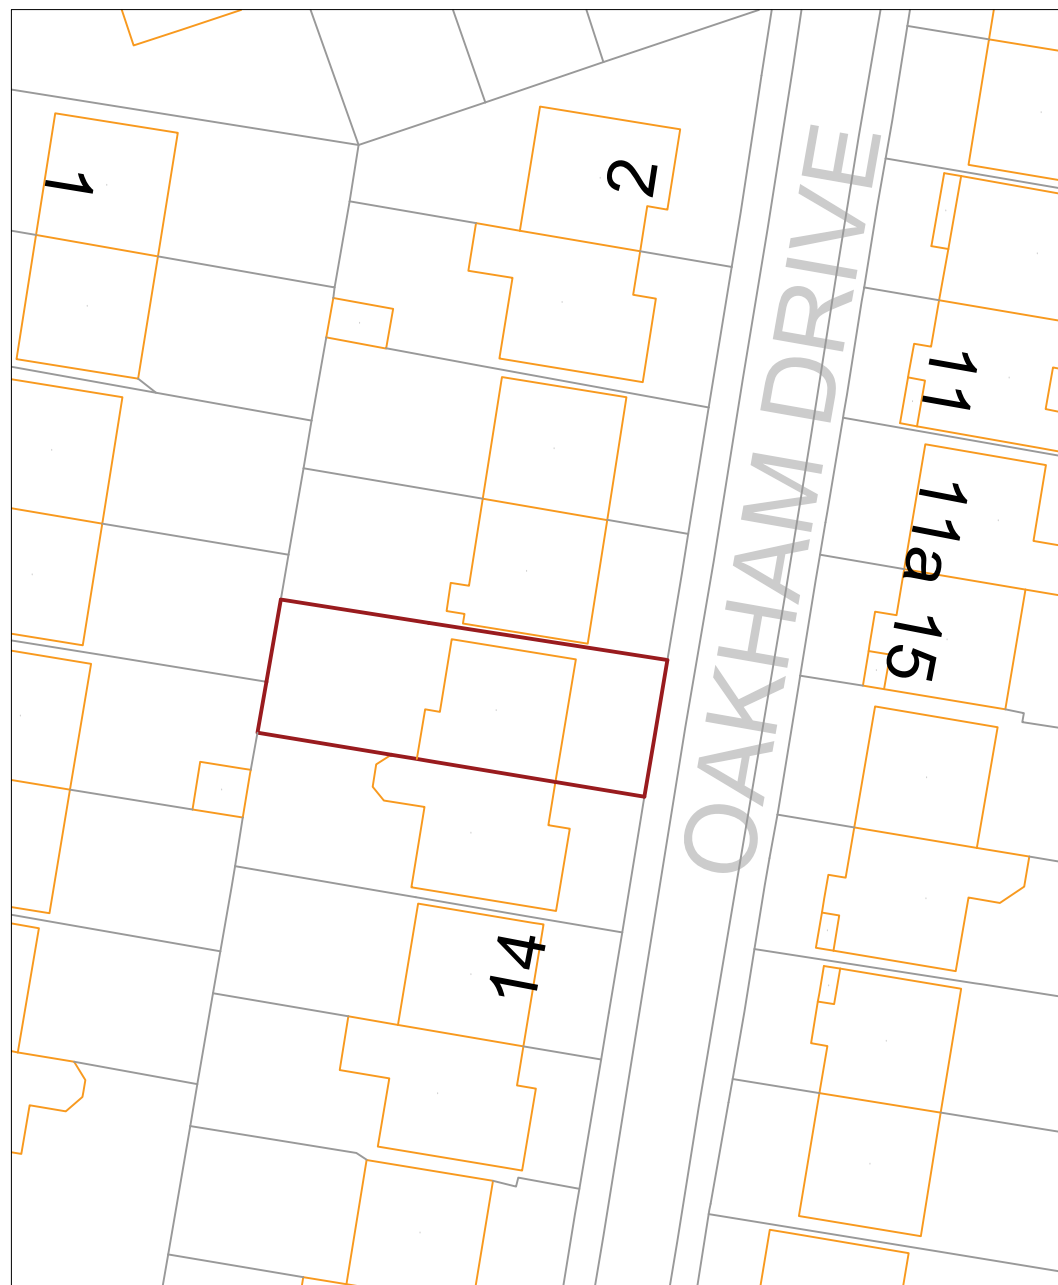

EXISTING BLOCK PLAN 1:500 @ A3

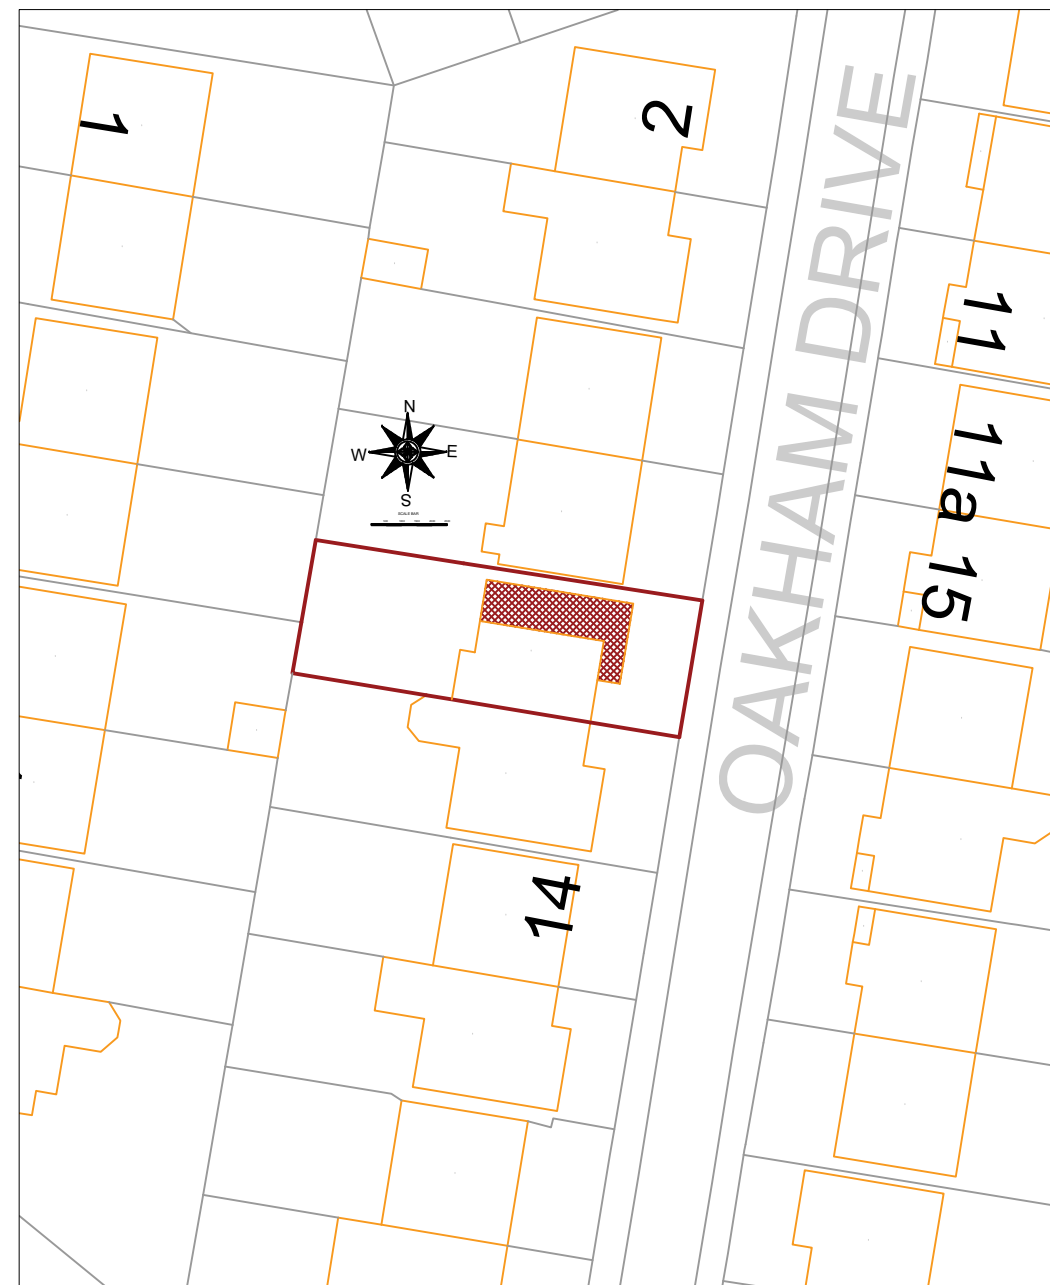

PROPOSED BLOCK PLAN 1:500 @ A3

### CLIENT & SITE DETAILS

THERESA WICK  
10 OAKHAM DRIVE  
AINTREE  
LIVERPOOL  
L10 8LR  
07854386400

### DRAWING TITLE

EXISTING AND PROPOSED BLOCK PLANS

SCALE 1:500	DRAWING No 10-OAKHAM-3/3	REV
DATE 14/03/2024	DRAWN ISSA REHMAN	Sheet Size 01/A3