
Do Not scale from drawing use dimensions indicated, if dimension required is not indicated refer to consultant

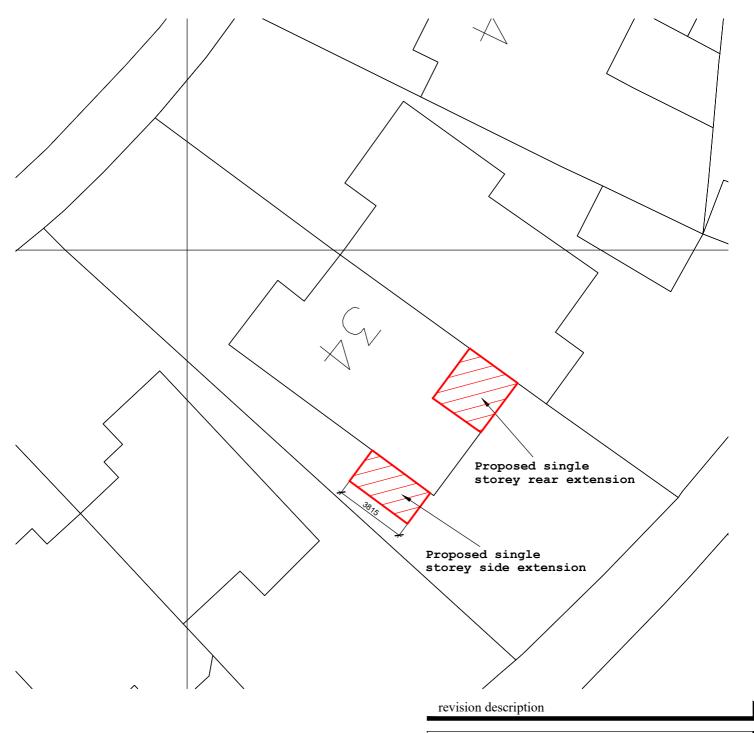





Mobile : 07703 438 564

Email : mhamptonservices@gmail.com

Project Address:

34 Rufford Road SOUTHPORT PR9 8LD

Project Description:

Proposed single storey extension to rear and side.

Drawing Title:

SITE / BLOCK PLAN

Scale: 1:200 at A4	Date: April 2024
Drawing No.: RR34 - P03	Revision: