

This drawing is protected by copyright and must not be copied or reproduced without the written consent of Graham Simpkin Planning. All dimensions and sizes to be checked on site. North points are indicative. ©



Enlarged sand menage
- See application 23/03315/House

Sand Menage

Outdoor rubber garden flooring tiles

External light External light

Chipwood

Horse exerciser
- See application 23/03591/House



2 The Parade, Ash Road, Hartley Longfield, Kent DA3 8BG


Tel: 01474 703705
www.gsplanning.uk
Email: office@gsplanning.uk

Project Title Broomsleigh Park, Styants Park, Styants Bottom Road, Seal, Kent TN15 0ES	Job No 4073
---	----------------

Drawing Title Existing Block Plan	Drawing No 02	Revision -
--------------------------------------	------------------	---------------

Date 19.04.2024	Drawn by DA	Checked by PN
--------------------	----------------	------------------

Scale 1:500@ A3	Note
--------------------	------

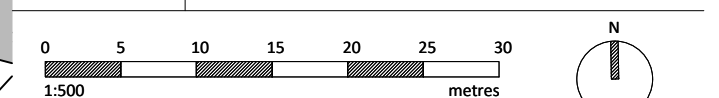

Existing Block Plan
1:500