



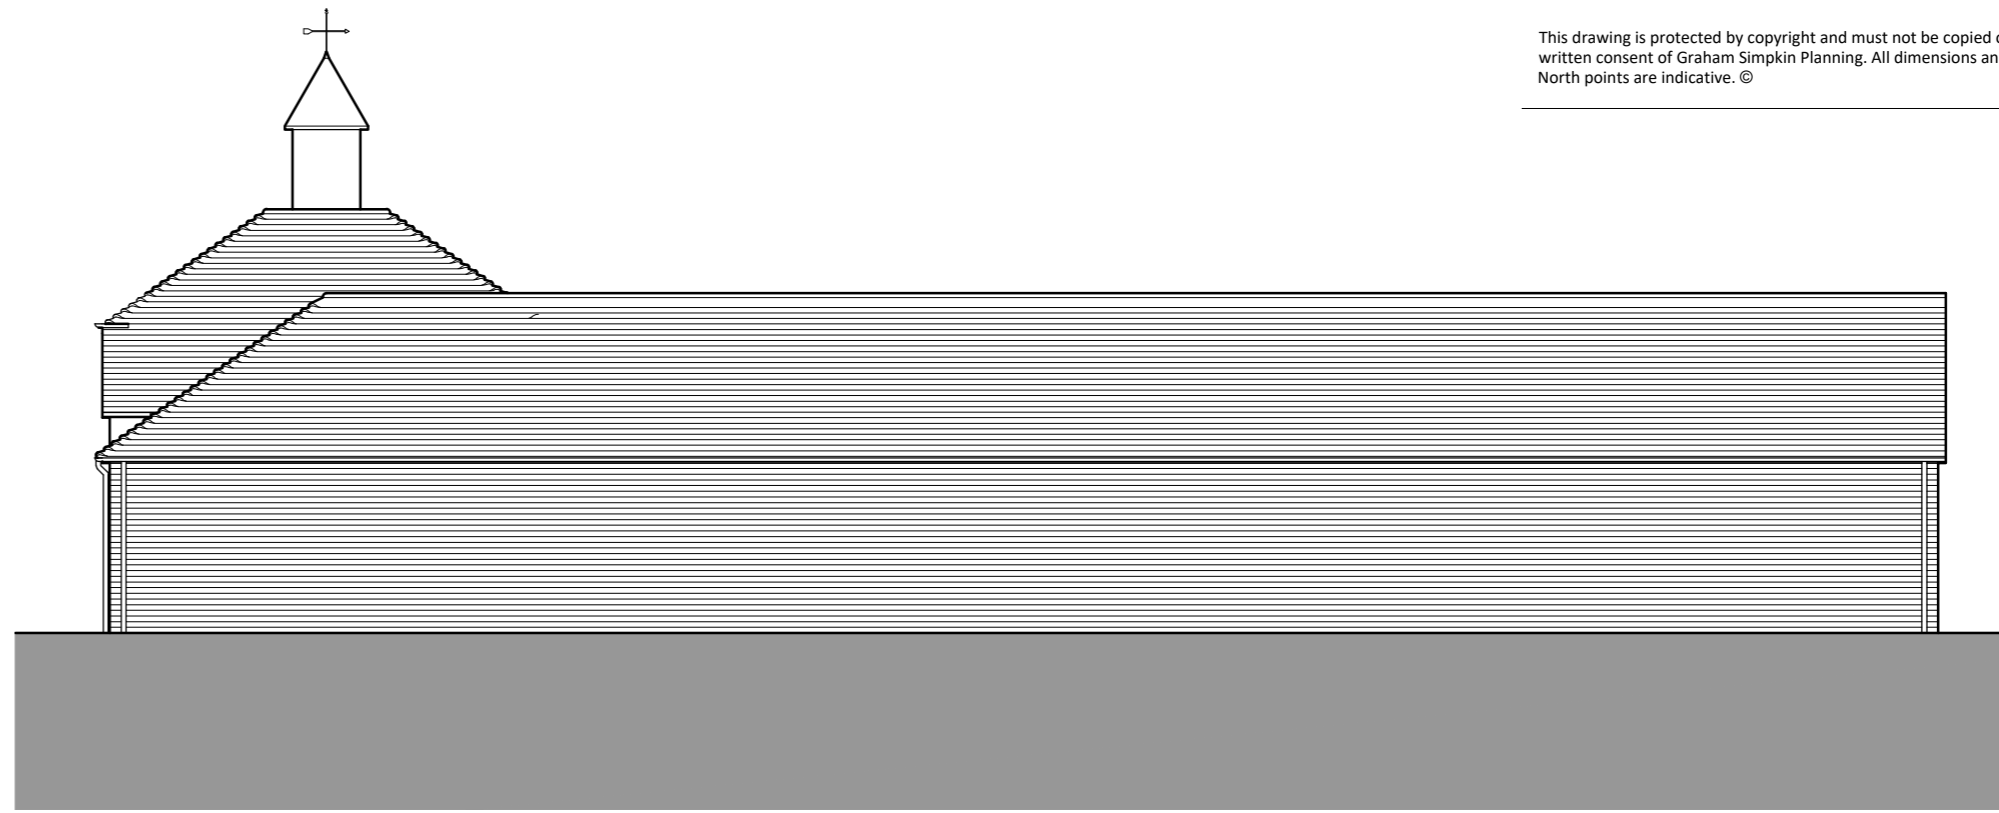


Proposed Side (West) Elevation  
1:100



Proposed Side (East) Elevation  
1:100

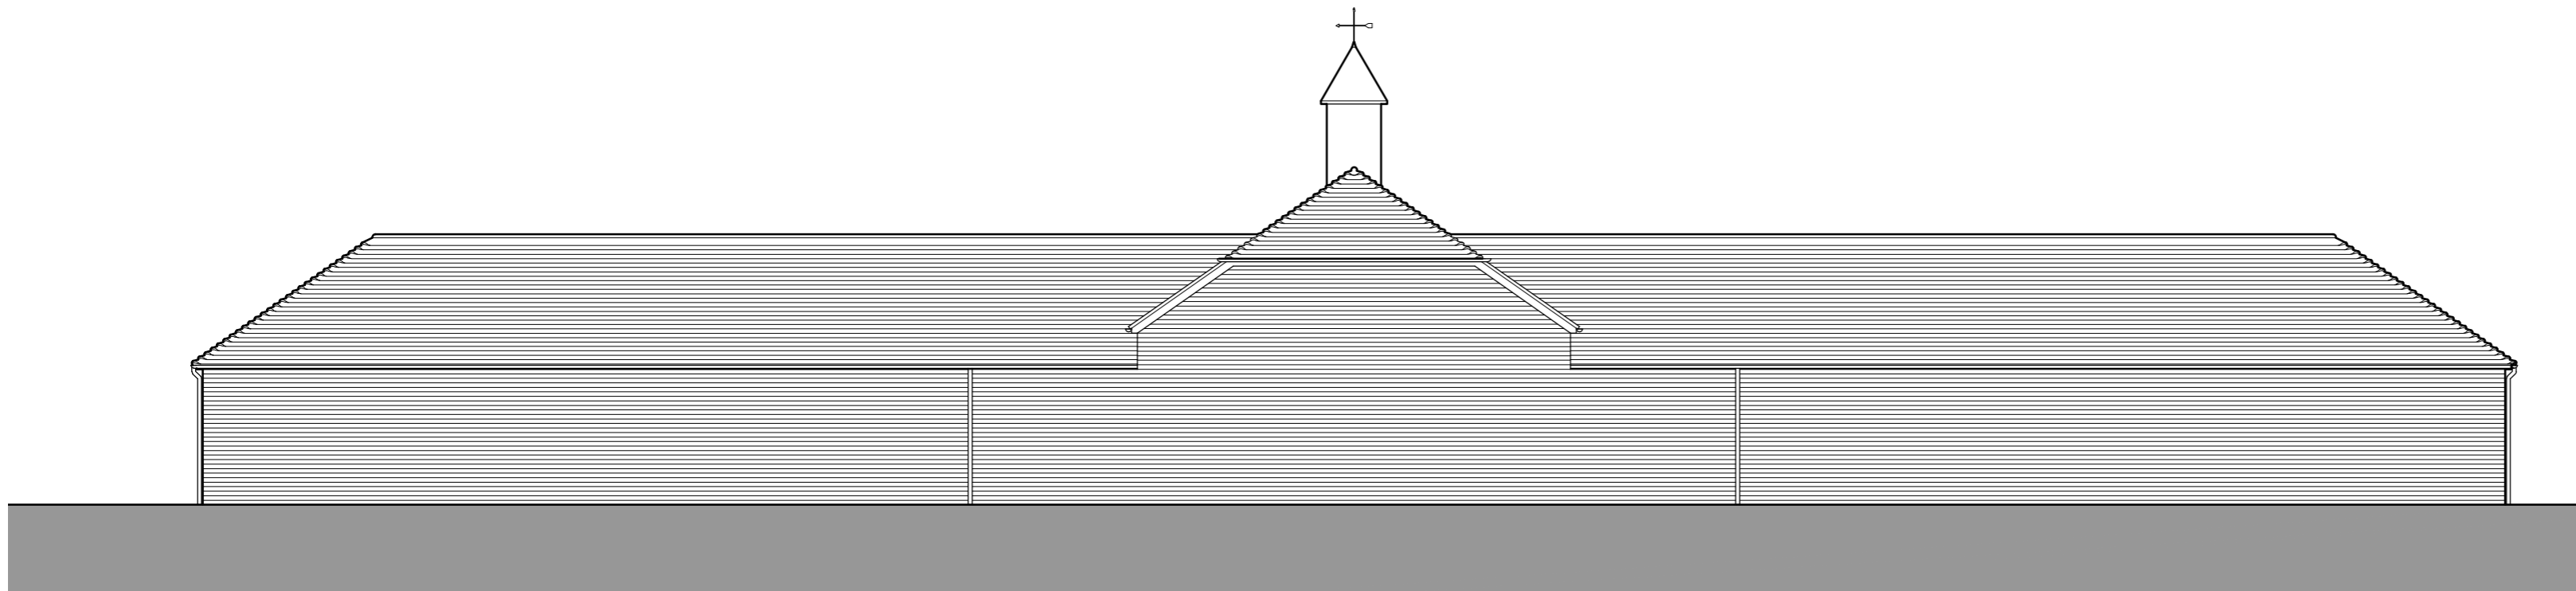

Proposed Rear (South) Elevation  
1:100

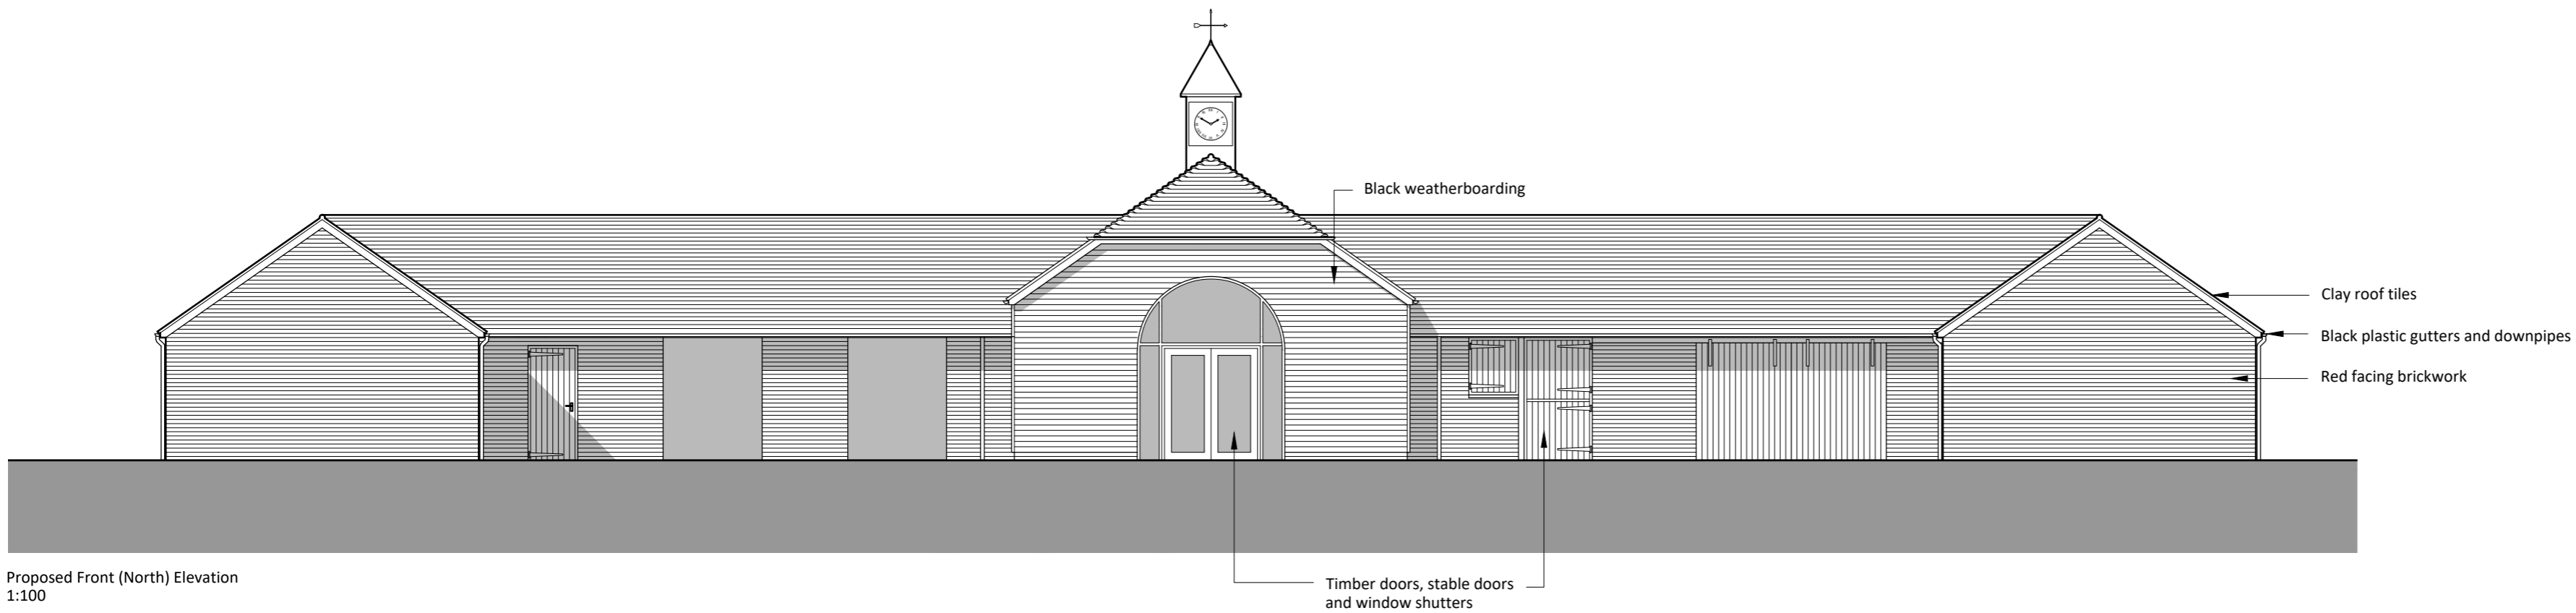

Proposed Front (North) Elevation  
1:100



2 The Parade, Ash Road, Hartley  
Longfield, Kent DA3 8BG  
Tel: 01474 703705  
www.gsplanning.uk  
Email: office@gsplanning.uk

Project Title Broomsleigh Park, Styants Park, Styants Bottom Road, Seal, Kent TN15 0ES		Job No 4073
Drawing Title Proposed Elevations	Drawing No 08	Revision -
Date 26.03.2024	Drawn by DA/MS	Checked by PN

Scale 1:100@ A2	Note
--------------------	------

