



EGD.3.1

EGD.2.1

EGW.1.1

NORTH ELEVATION

EXTERNAL MATERIALS

ROOF

GREY GRP FLAT ROOF FINISH WITH NATURAL FINISH OAK EAVES FASCIA TO MATCH EXISTING TO ORANGERY (LINK)

EXTERNAL WALL


NATURAL FINISH OAK RAINSCREEN HORIZONTAL CLADDING OVER BRICK PLINTH TO MATCH EXISTING TO ORANGERY (LINK)
AND
BLACK STAINED OAK REPLACEMENT HORIZONTAL CLADDING AND BOARDING INFILL TO EXISTING GARAGE DOORS (GARAGE)

EXTERNAL WINDOWS AND DOORS

NATURAL FINISH OAK FRAMED CLEAR DOUBLE GLAZED DOORS AND WINDOWS TO MATCH EXISTING TO ORANGERY (LINK)
AND
WHITE PAINT FINISH TIMBER FRAMED CLEAR DOUBLE GLAZED DOORS AND WINDOWS TO MATCH EXISTING (GARAGE)

RAINWATER AND SANITATION GOODS

BLACK UPVC TO MATCH EXISTING TO ORANGERY (LINK) AND TO GARAGE (GARAGE)

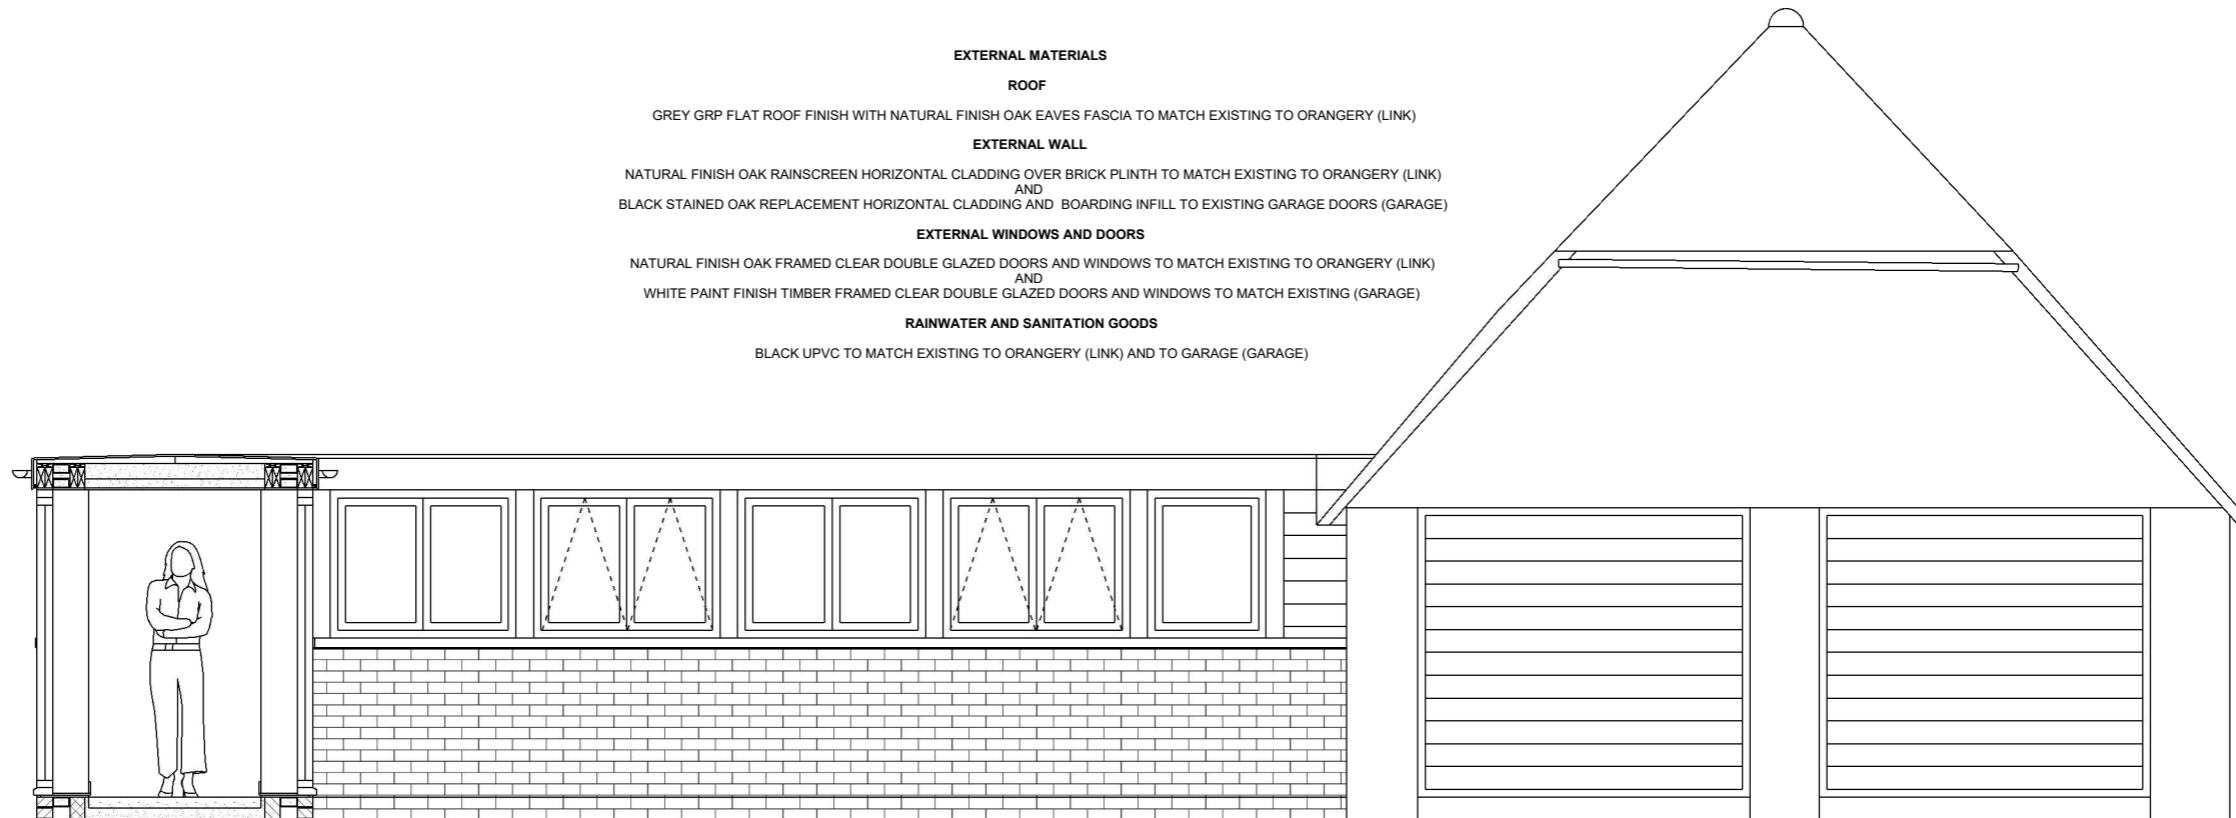

EGW.1.2

SOUTH ELEVATION