


ROOF AND CAVITY WALL INSULATION WITH THERMALLY INSULATED CAVITY FIRE BARRIERS TO PROVIDE CONTIGUOUS THERMAL INSULATION TO AVOID THERMAL BRIDGING

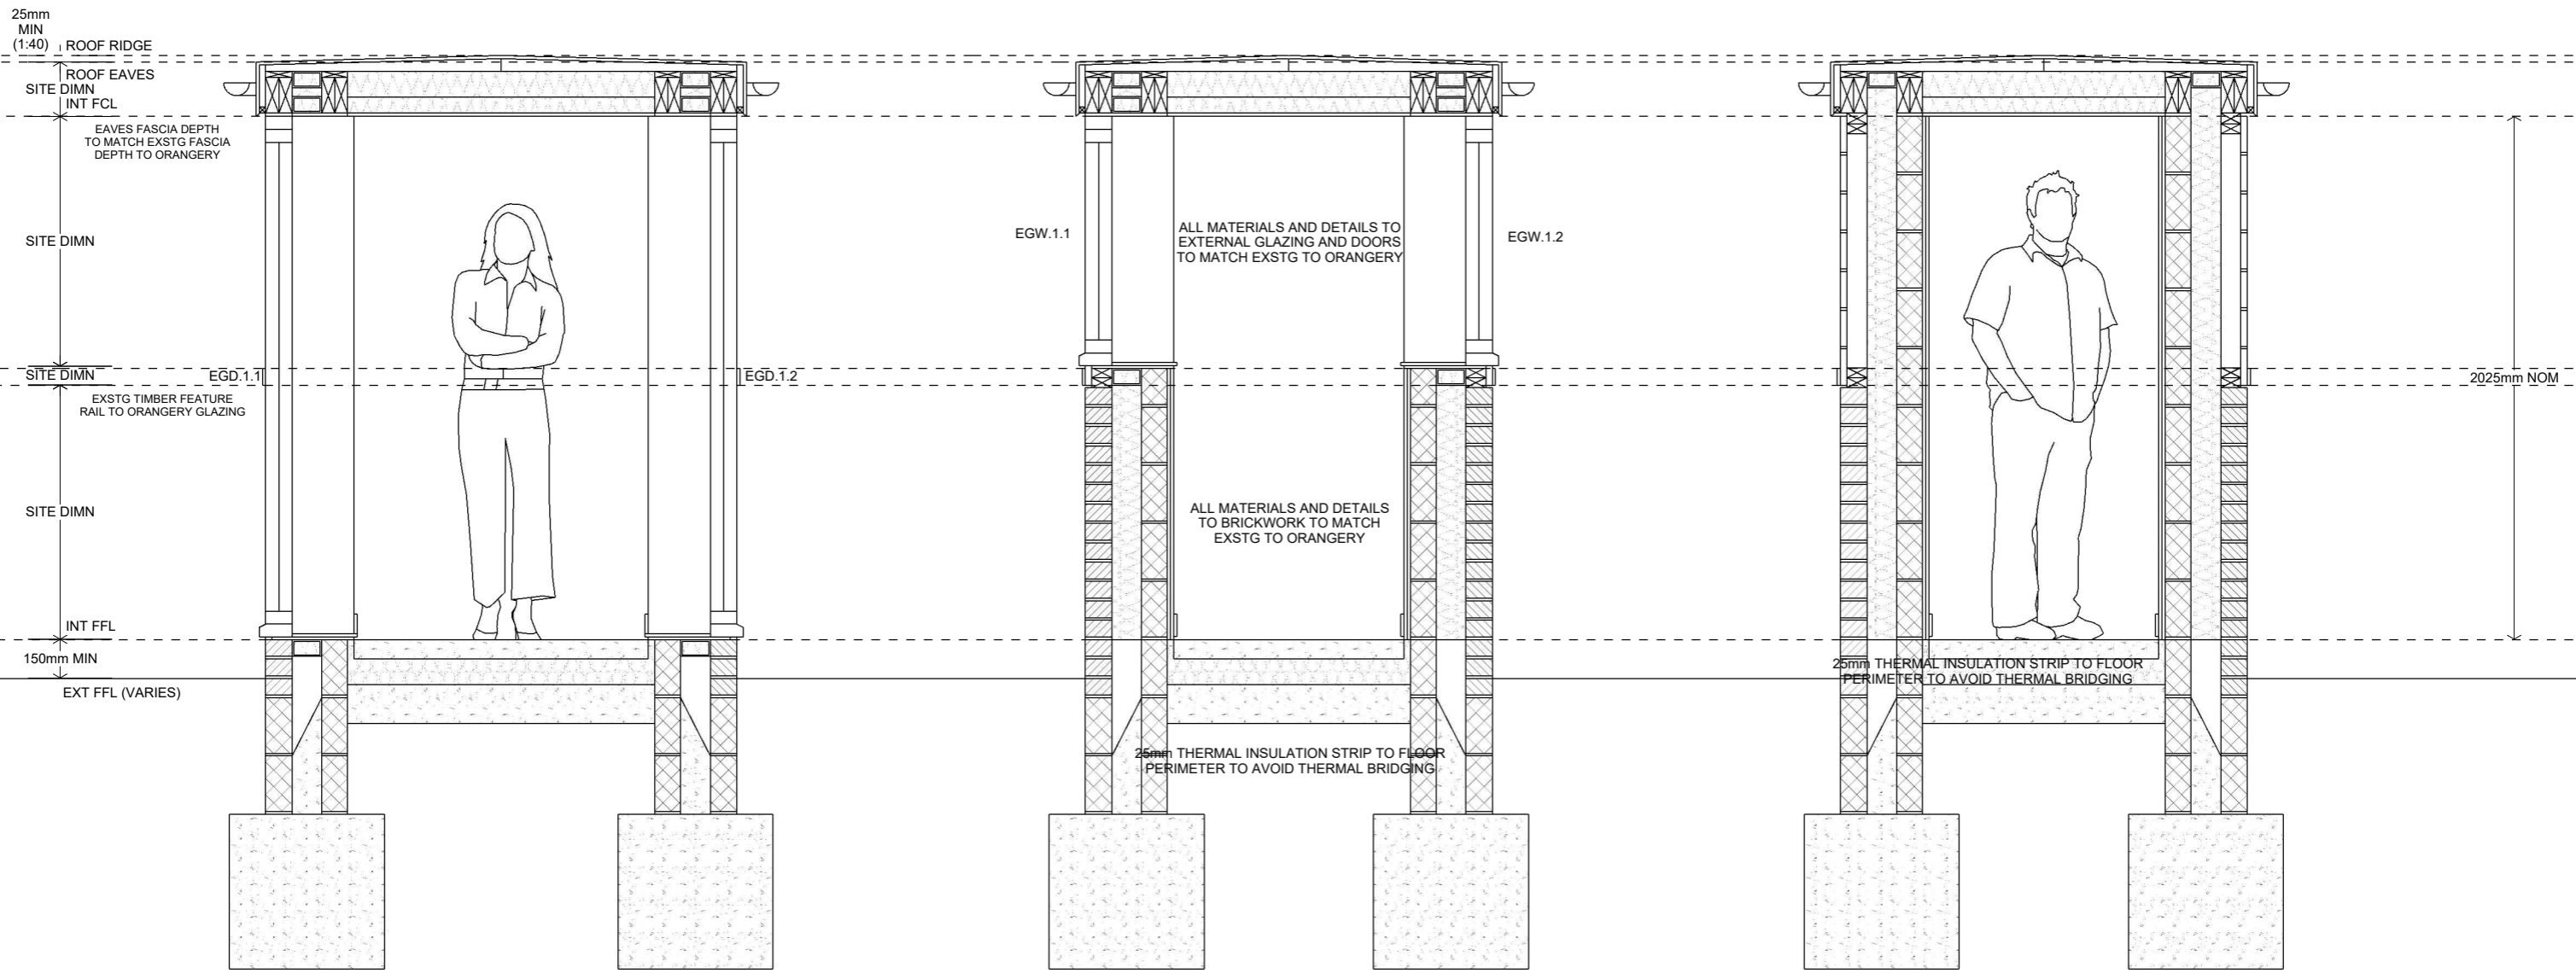

SECTION AA

SECTION BB

SECTION CC

ALL EXTERNAL WALL CAVITY JUNCTIONS WITH ROOFS AND ALL EXTERNAL WINDOWS AND DOORS TO INCLUDE THERMALLY INSULATED CAVITY FIRE BARRIERS TO AVOID COLD BRIDGING

Steve Baker Architect
78 Pound Road East Peckham Tonbridge Kent TN12 5BJ
18 Hatton Place London EC1M 8RU
T: +44 (0)1622 870275
E: contact@stevebakerarchitect.com
W: www.stevebakerarchitect.com


S	R	Date	Description

Note - Do not scale from this drawing except for planning application purposes. All dimensions must be checked on site by the contractor and any discrepancies reported immediately.
© COPYRIGHT 2024 STEVE BAKER ARCHITECT
Ordnance Survey. © Crown Copyright 2024. All rights reserved.
Supplied by UK Map Centre Licence number 100046957.



RIBA
Chartered Practice

MS V. MERRYWEATHER
and
MR B. TAYLOR

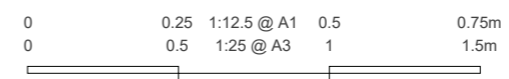

Client: MS V. MERRYWEATHER and MR B. TAYLOR
Project Title: IDE HILL ROAD, BOUGH BEECH
Status: BLDG REGS Stage: BR Scale: 1:12.5/25 Sheet: A1/A3

Drawing Title: PROPOSED SECTIONS AA BB AND CC
Project No: A23530 Disc: A Building: - Package: - Drawing No: 1120 Revision: -