




W102

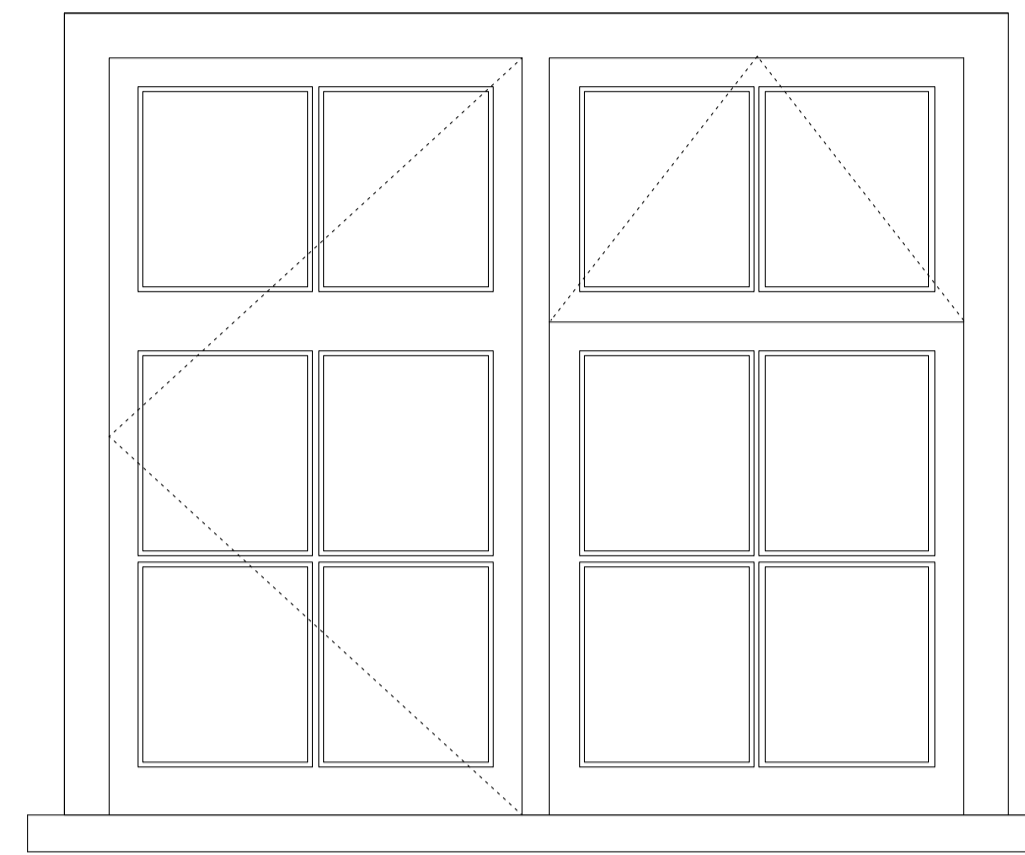


W103

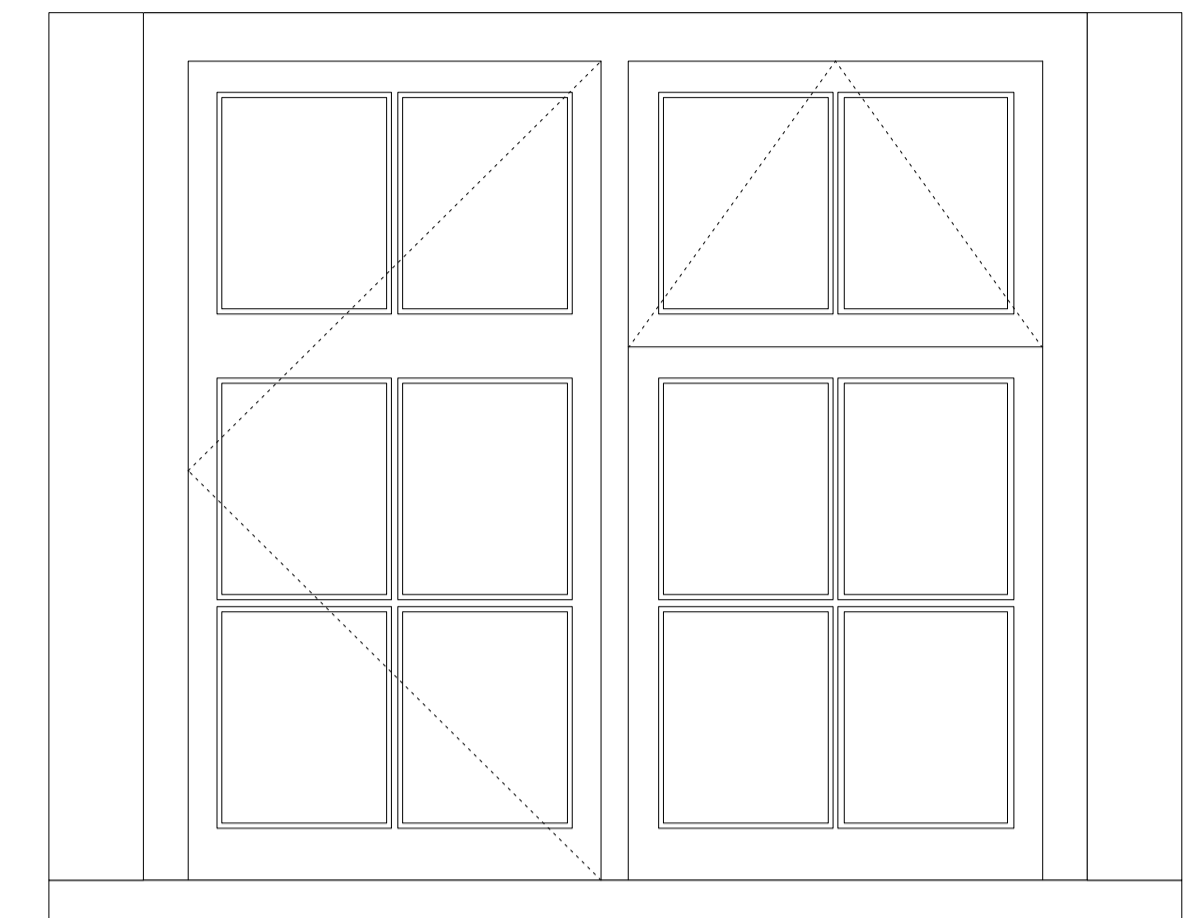

W201

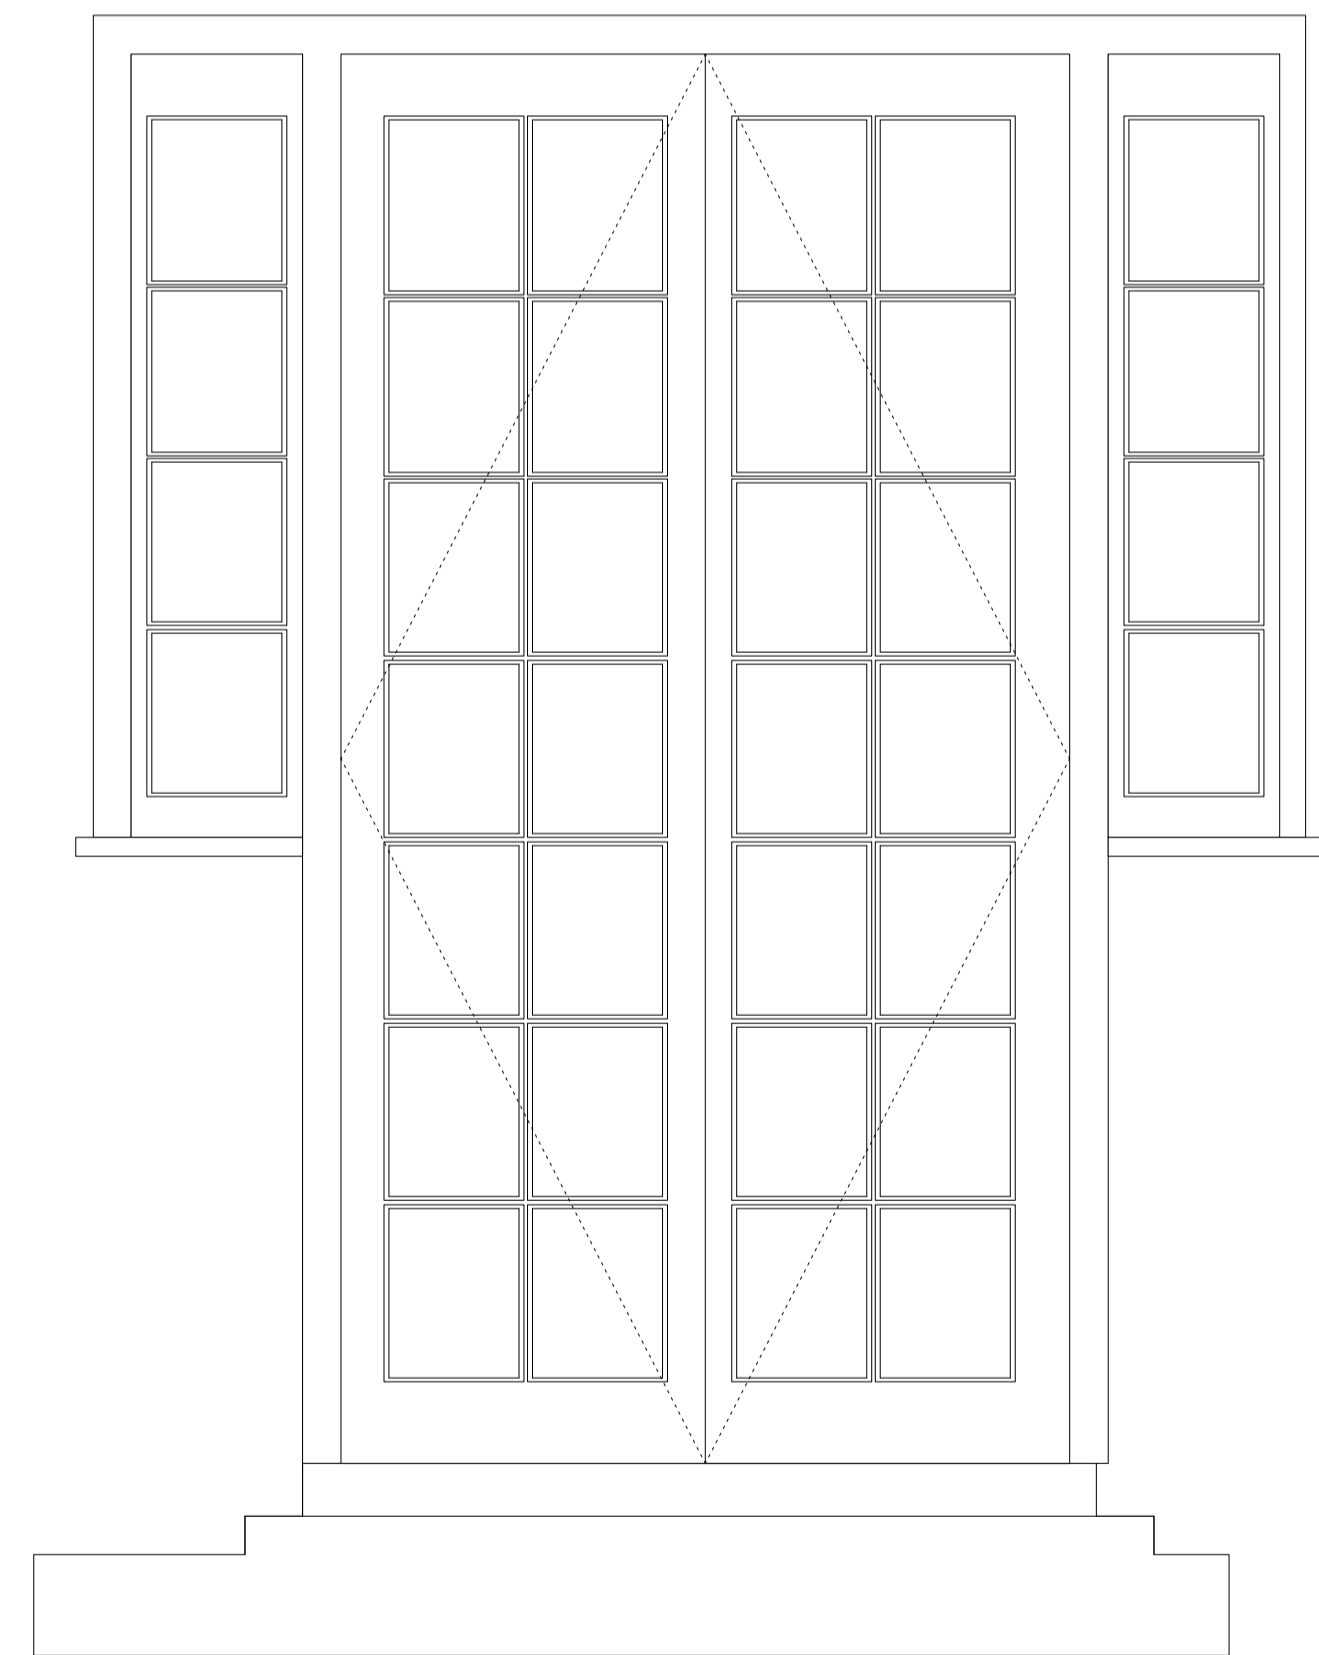


D002

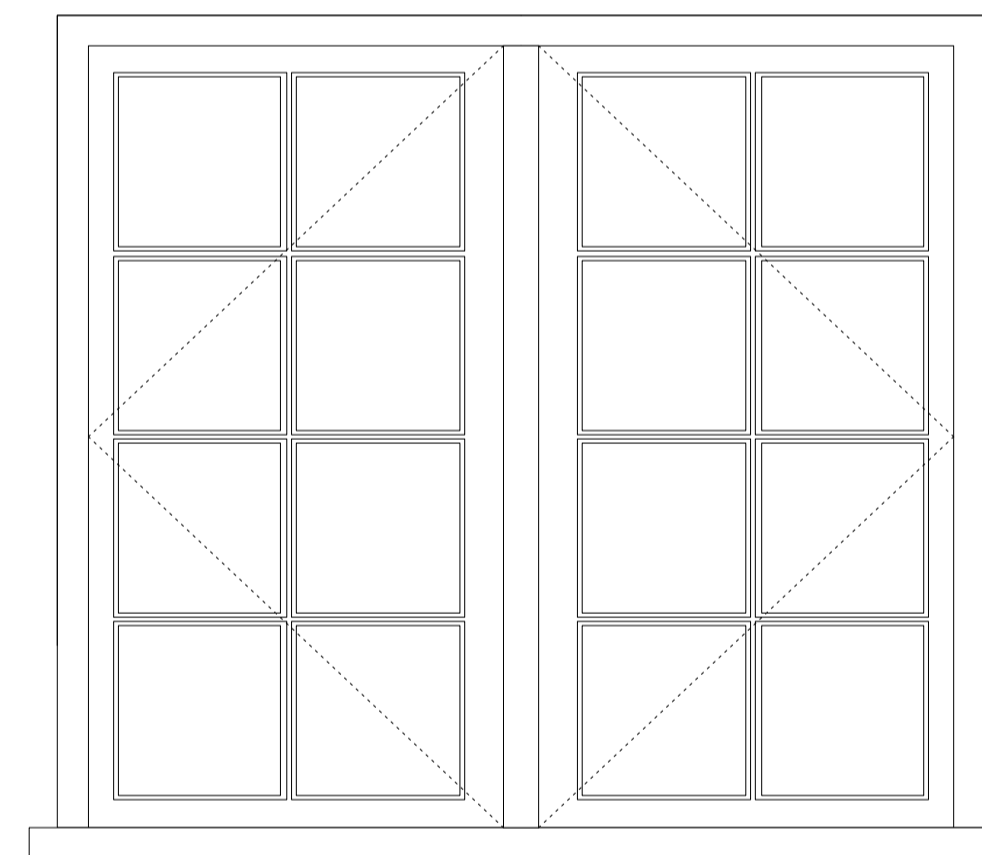

W002

Revisions

:rNo :rDate :rApprNote

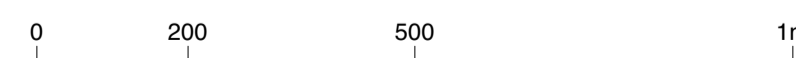

This drawing should not be used to calculate areas for the purposes of valuation. Do not scale this drawing. All dimensions to be checked on site by the contractor and such dimensions to be their responsibility. All work must comply with relevant British Standards and Building Regulations requirements. Drawing errors and omissions to be reported to the architect/designer.

Job Number	Date	Scale
3064	February 2024	1:20 @ A3
Drawn by	Checked by	Status
XX	XX	Planning
Drawing No. & Revision		
3064-DR-8101-P01		

Project	Drawing No. & Revision
49 Holyoake Walk London W5 1QN	
Window Schedule 2 of 2	