


EXISTING PLANS

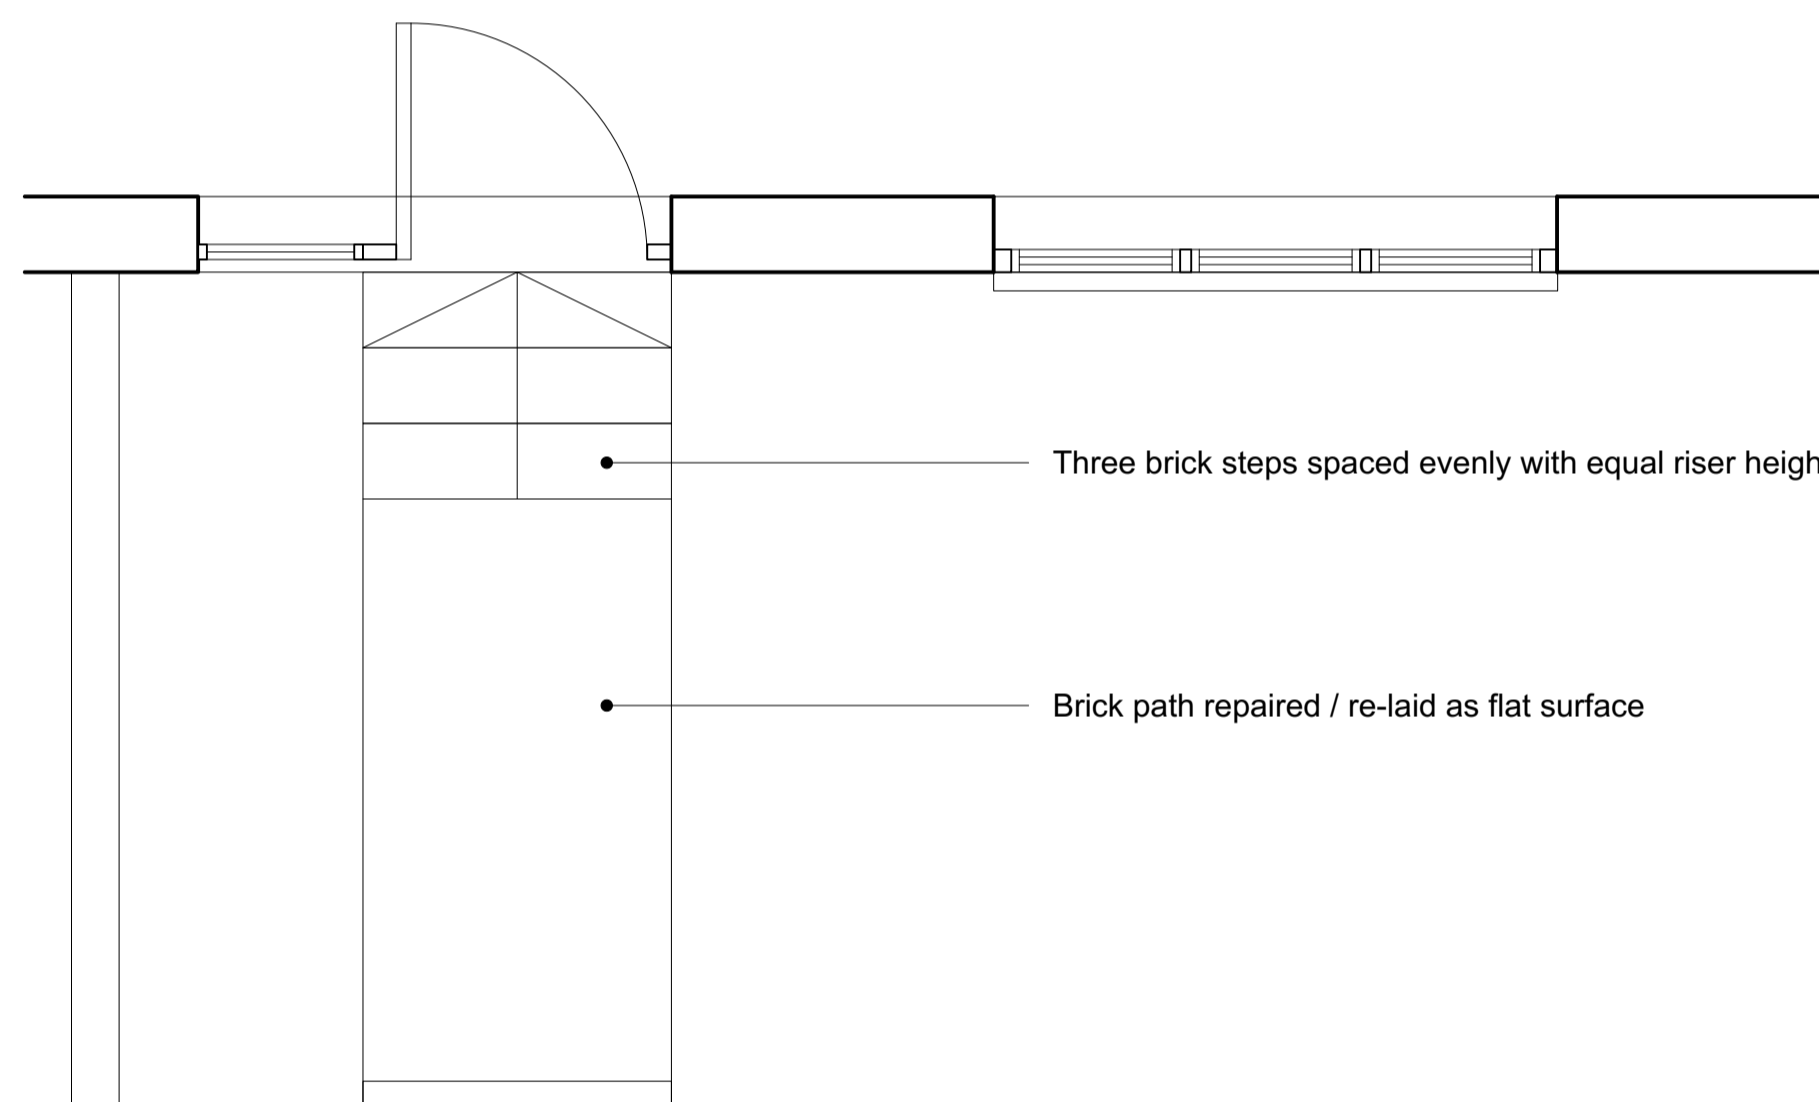

PROPOSED PLANS



Photo of existing path / entrance area

**Revisions**  
:rNo :rDate :rApprNote

This drawing should not be used to calculate areas for the purposes of valuation. Do not scale this drawing. All dimensions to be checked on site by the contractor and such dimensions to be their responsibility. All work must comply with relevant British Standards and Building Regulations requirements. Drawing errors and omissions to be reported to the architect/designer.



Job Number	Date	Scale
3064	March 2024	1:25 @A1
Drawn by	Checked by	Status
XX	XX	X
Drawing No. & Revision		
3064-DR-1100-P01		

Project  
49 Holyoake Walk  
Ealing  
London  
W51QN

Drawing  
Existing & Proposed Plans