


Client: Alastair Leven

Project Title: 34 Temple Road

Drawing status: PLANNING

Do not scale from drawing

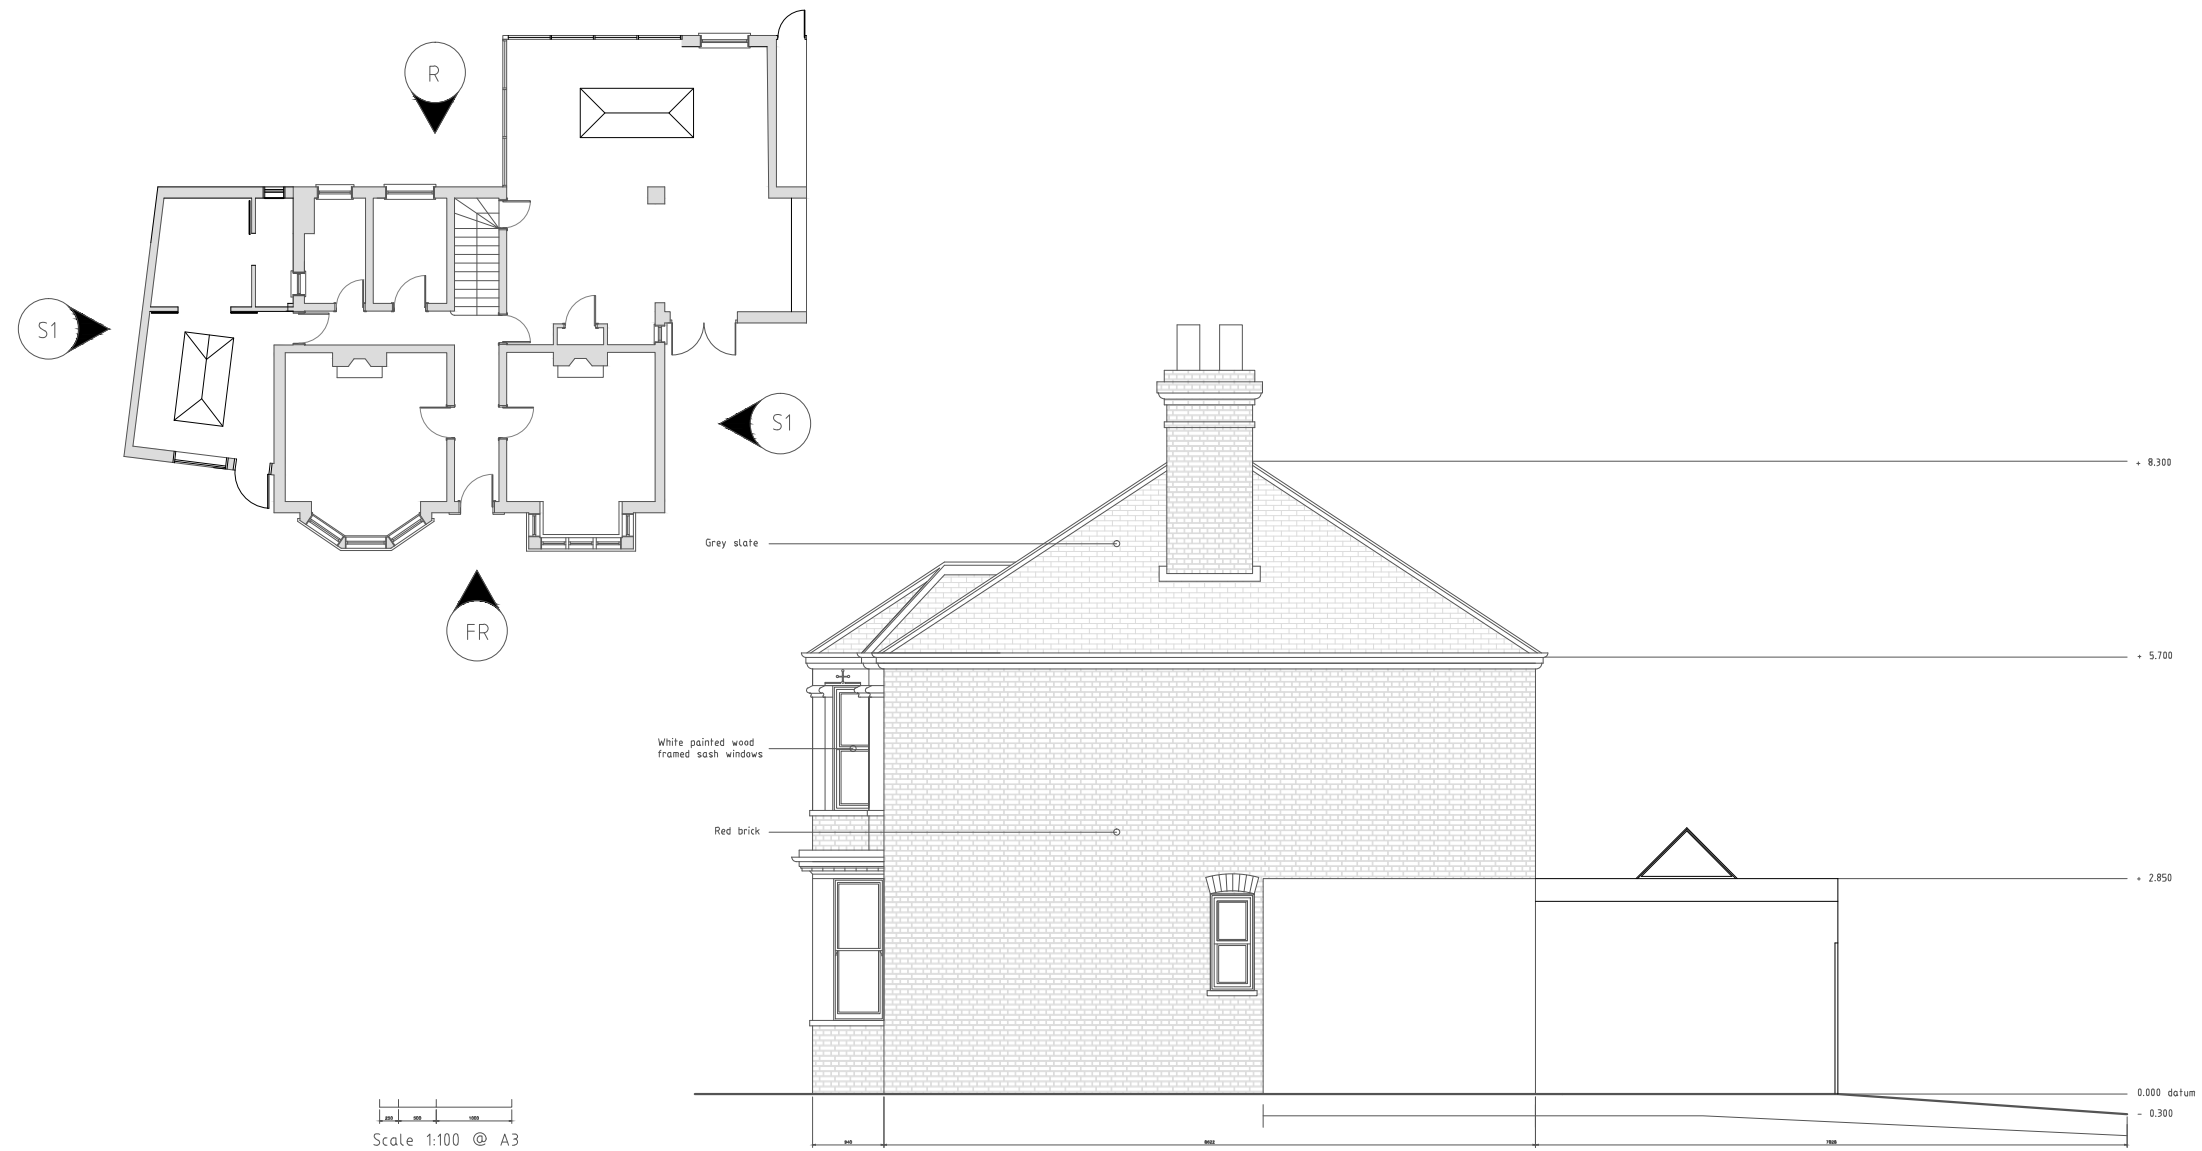

Elevation 1 (West facing)

Revision:

Drawing number: 1026 206

Drawing Title: Proposed elevation 1 (west)

Scale: 1:100@A3

Drawn/checked by: TN

Date: 19.04.2024