


NOTES

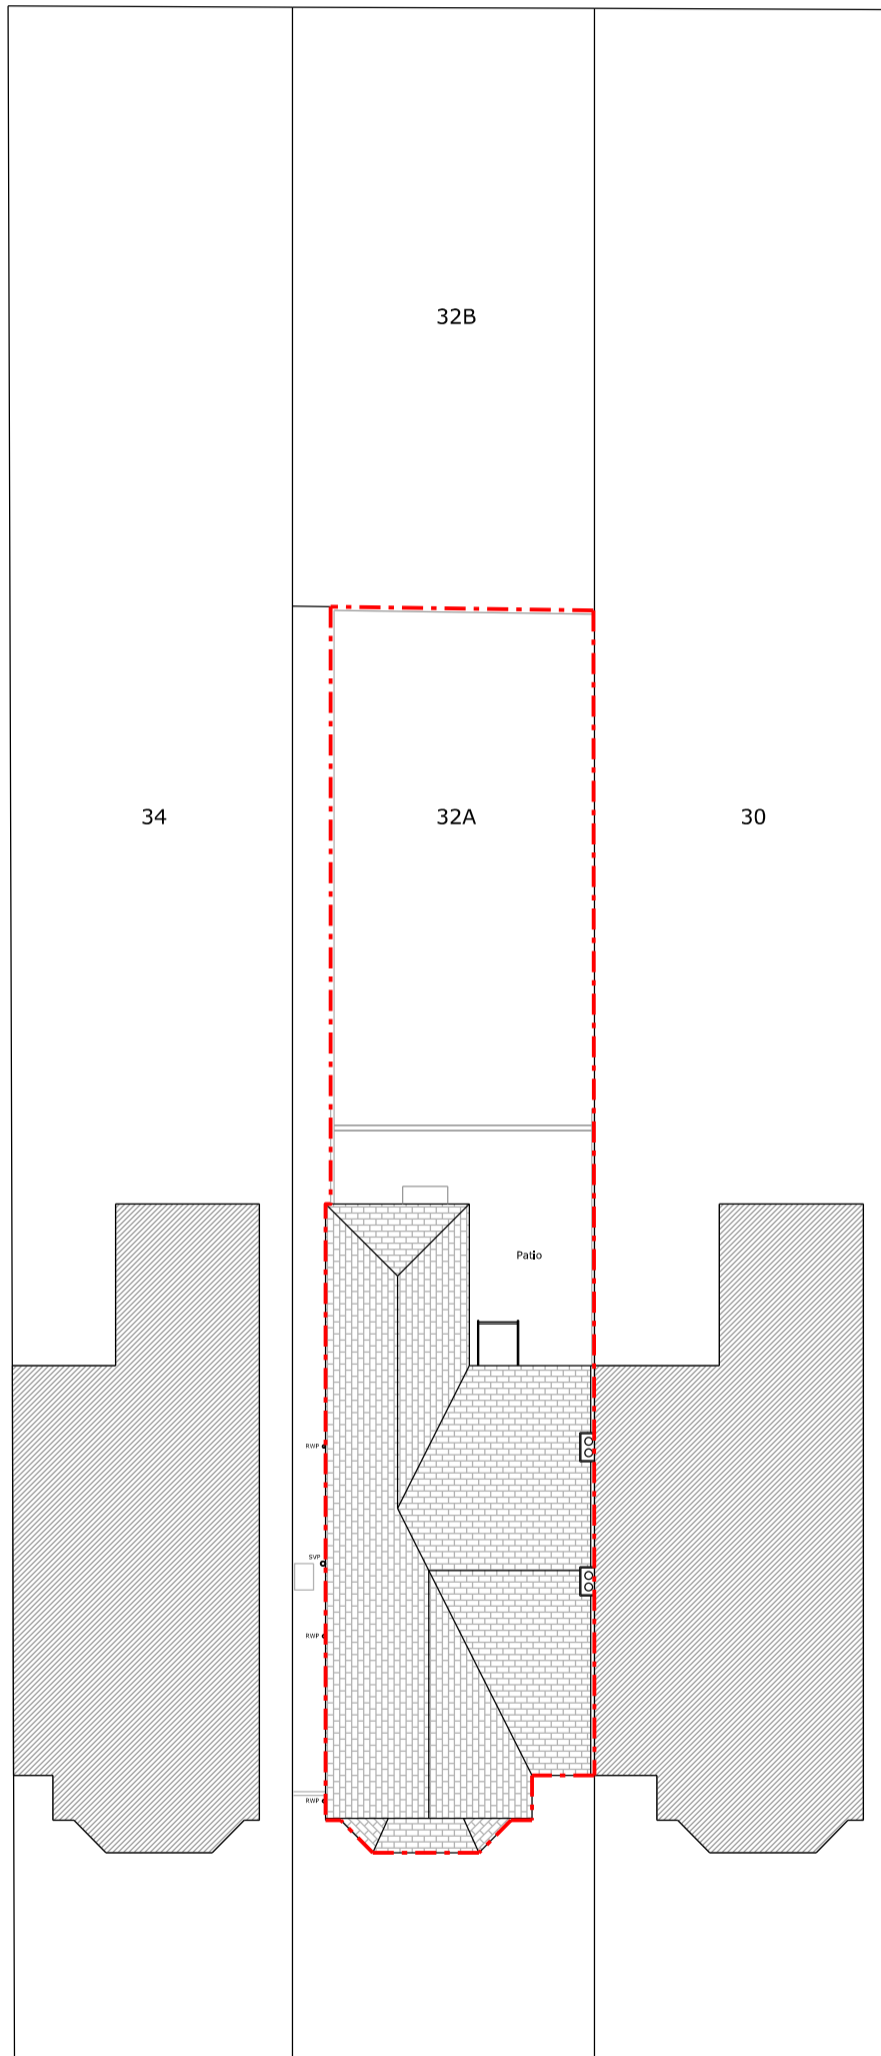

Existing Block Plan

REV	DATE	DESCRIPTION
A	05-04-2024	Planning

STATUS
Planning

CLIENT
Kate Howgego and Mutahar Chalmers

PROJECT
32a Inchmery Road, SE6 2NE

DRAWING DESCRIPTION
Existing Block Plan

LOCAL AUTHORITY
Lewisham


DRAWN BY: **CZ** CHECKED BY: **NS**

SCALE: **1:100** SHEET SIZE: **A3**


DATE: **05-03-2024** REVISION: **-**

DRAWING NO.
1245 - EX - 401

SCALE BAR

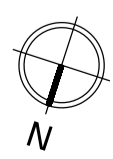

NOTES

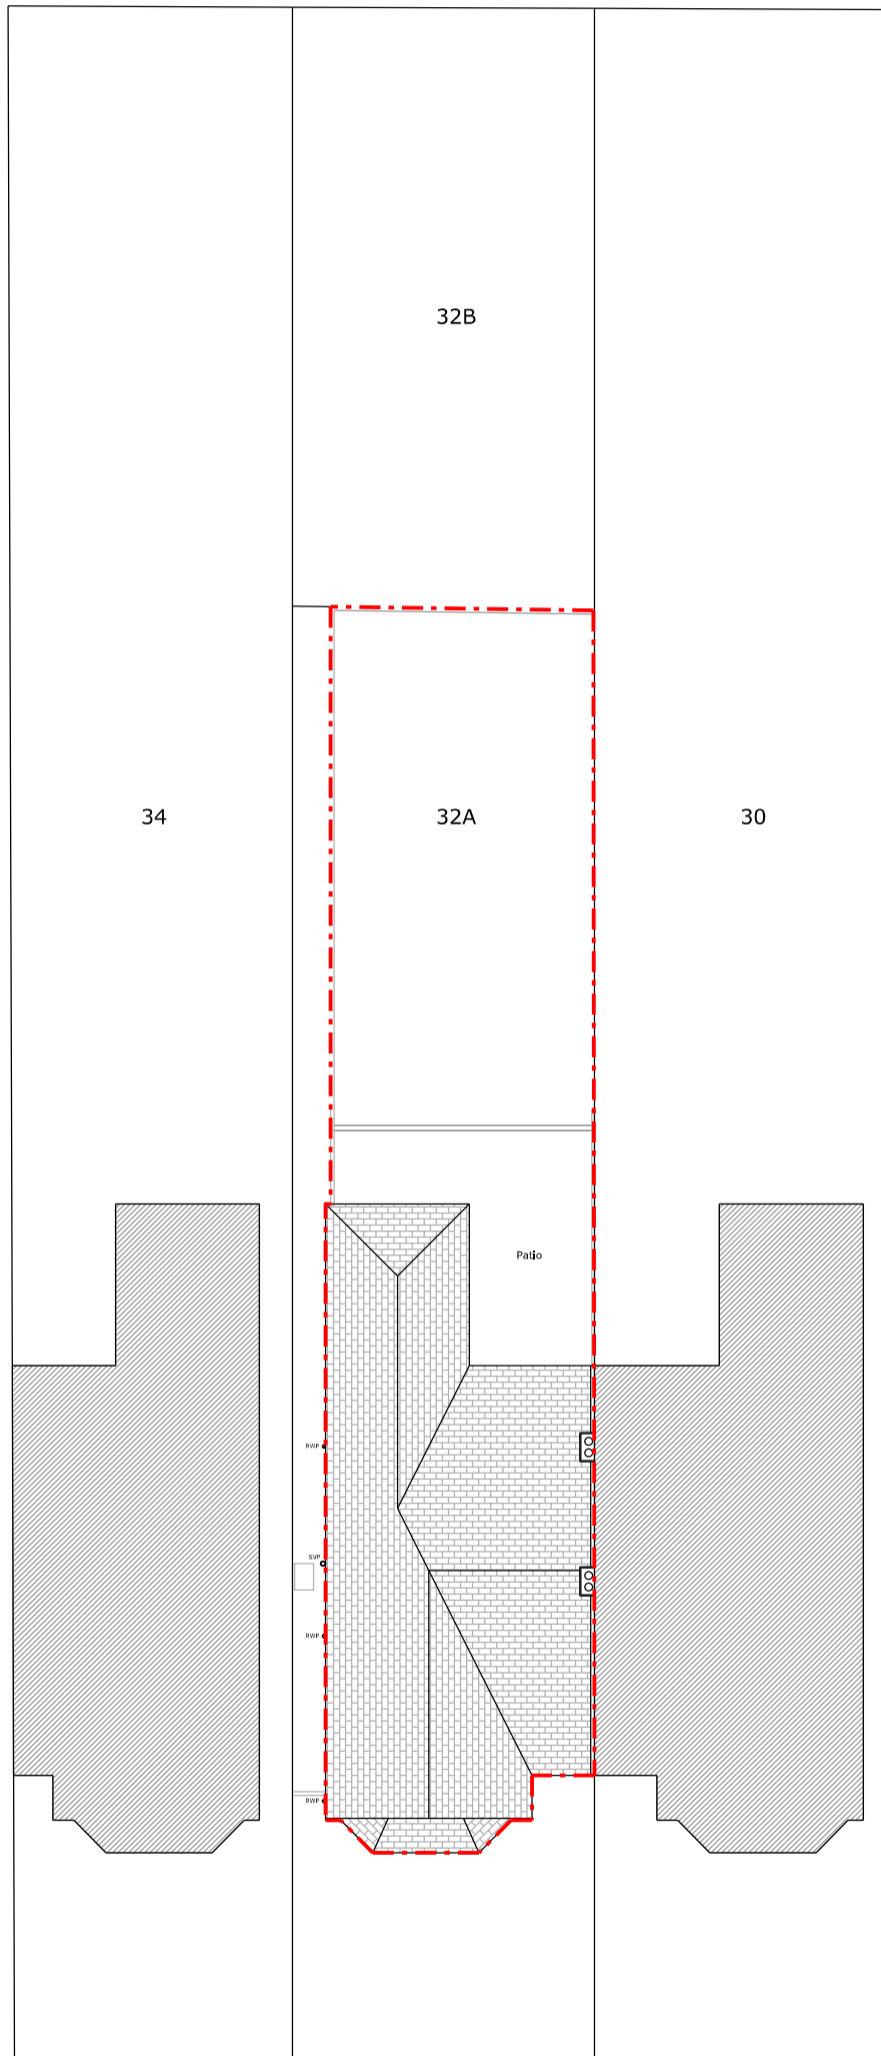

Proposed Block Plan

REV	DATE	DESCRIPTION
C	05-04-2024	Planning
B	15-03-2024	Preliminary Designs
A	12-03-2024	Preliminary

STATUS

Planning

CLIENT
Kate Howgego and Mutahar Chalmers

PROJECT
32a Inchmery Road, SE6 2NE

DRAWING DESCRIPTION
Proposed Block Plan

LOCAL AUTHORITY
Lewisham

DRAWN BY: **CZ** CHECKED BY: **NS**

SCALE: **1:100** SHEET SIZE: **A3**

DATE: **05-04-2024** REVISION: **C**

DRAWING NO.
1245 - PR - 401

