



• EXISTING DRIVEWAY for 1 car to be retained and to be used for construction site parking for the duration of the construction project

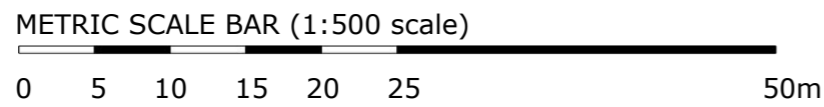

AREA 90x90m; CENTRE COORDINATES: 533305, 173302
Supplied by Streetwise Maps Ltd - www.streetwise.net
Licence No: 100047474

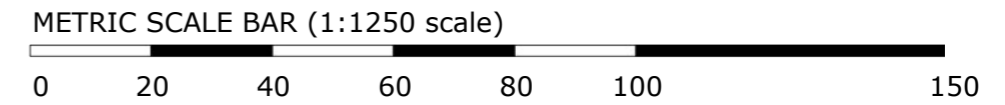

AREA 4 HA; CENTRE COORDINATES: 533305, 173302
Supplied by Streetwise Maps Ltd - www.streetwise.net
Licence No: 100047474

Block Plan

scale: 1:500 at A3



Location Plan

scale: 1:1250 at A3



NOTES

SITE

11 Allison Grove
London
SE21 7ER

Client: Beatrice Gibson		
Drawing title: Block and Location Plans (A3)		
Job No. QUOTE	Date: 16/04/204	Rev: G