



### PLAN - Ground floor kitchen

Scale 1:50

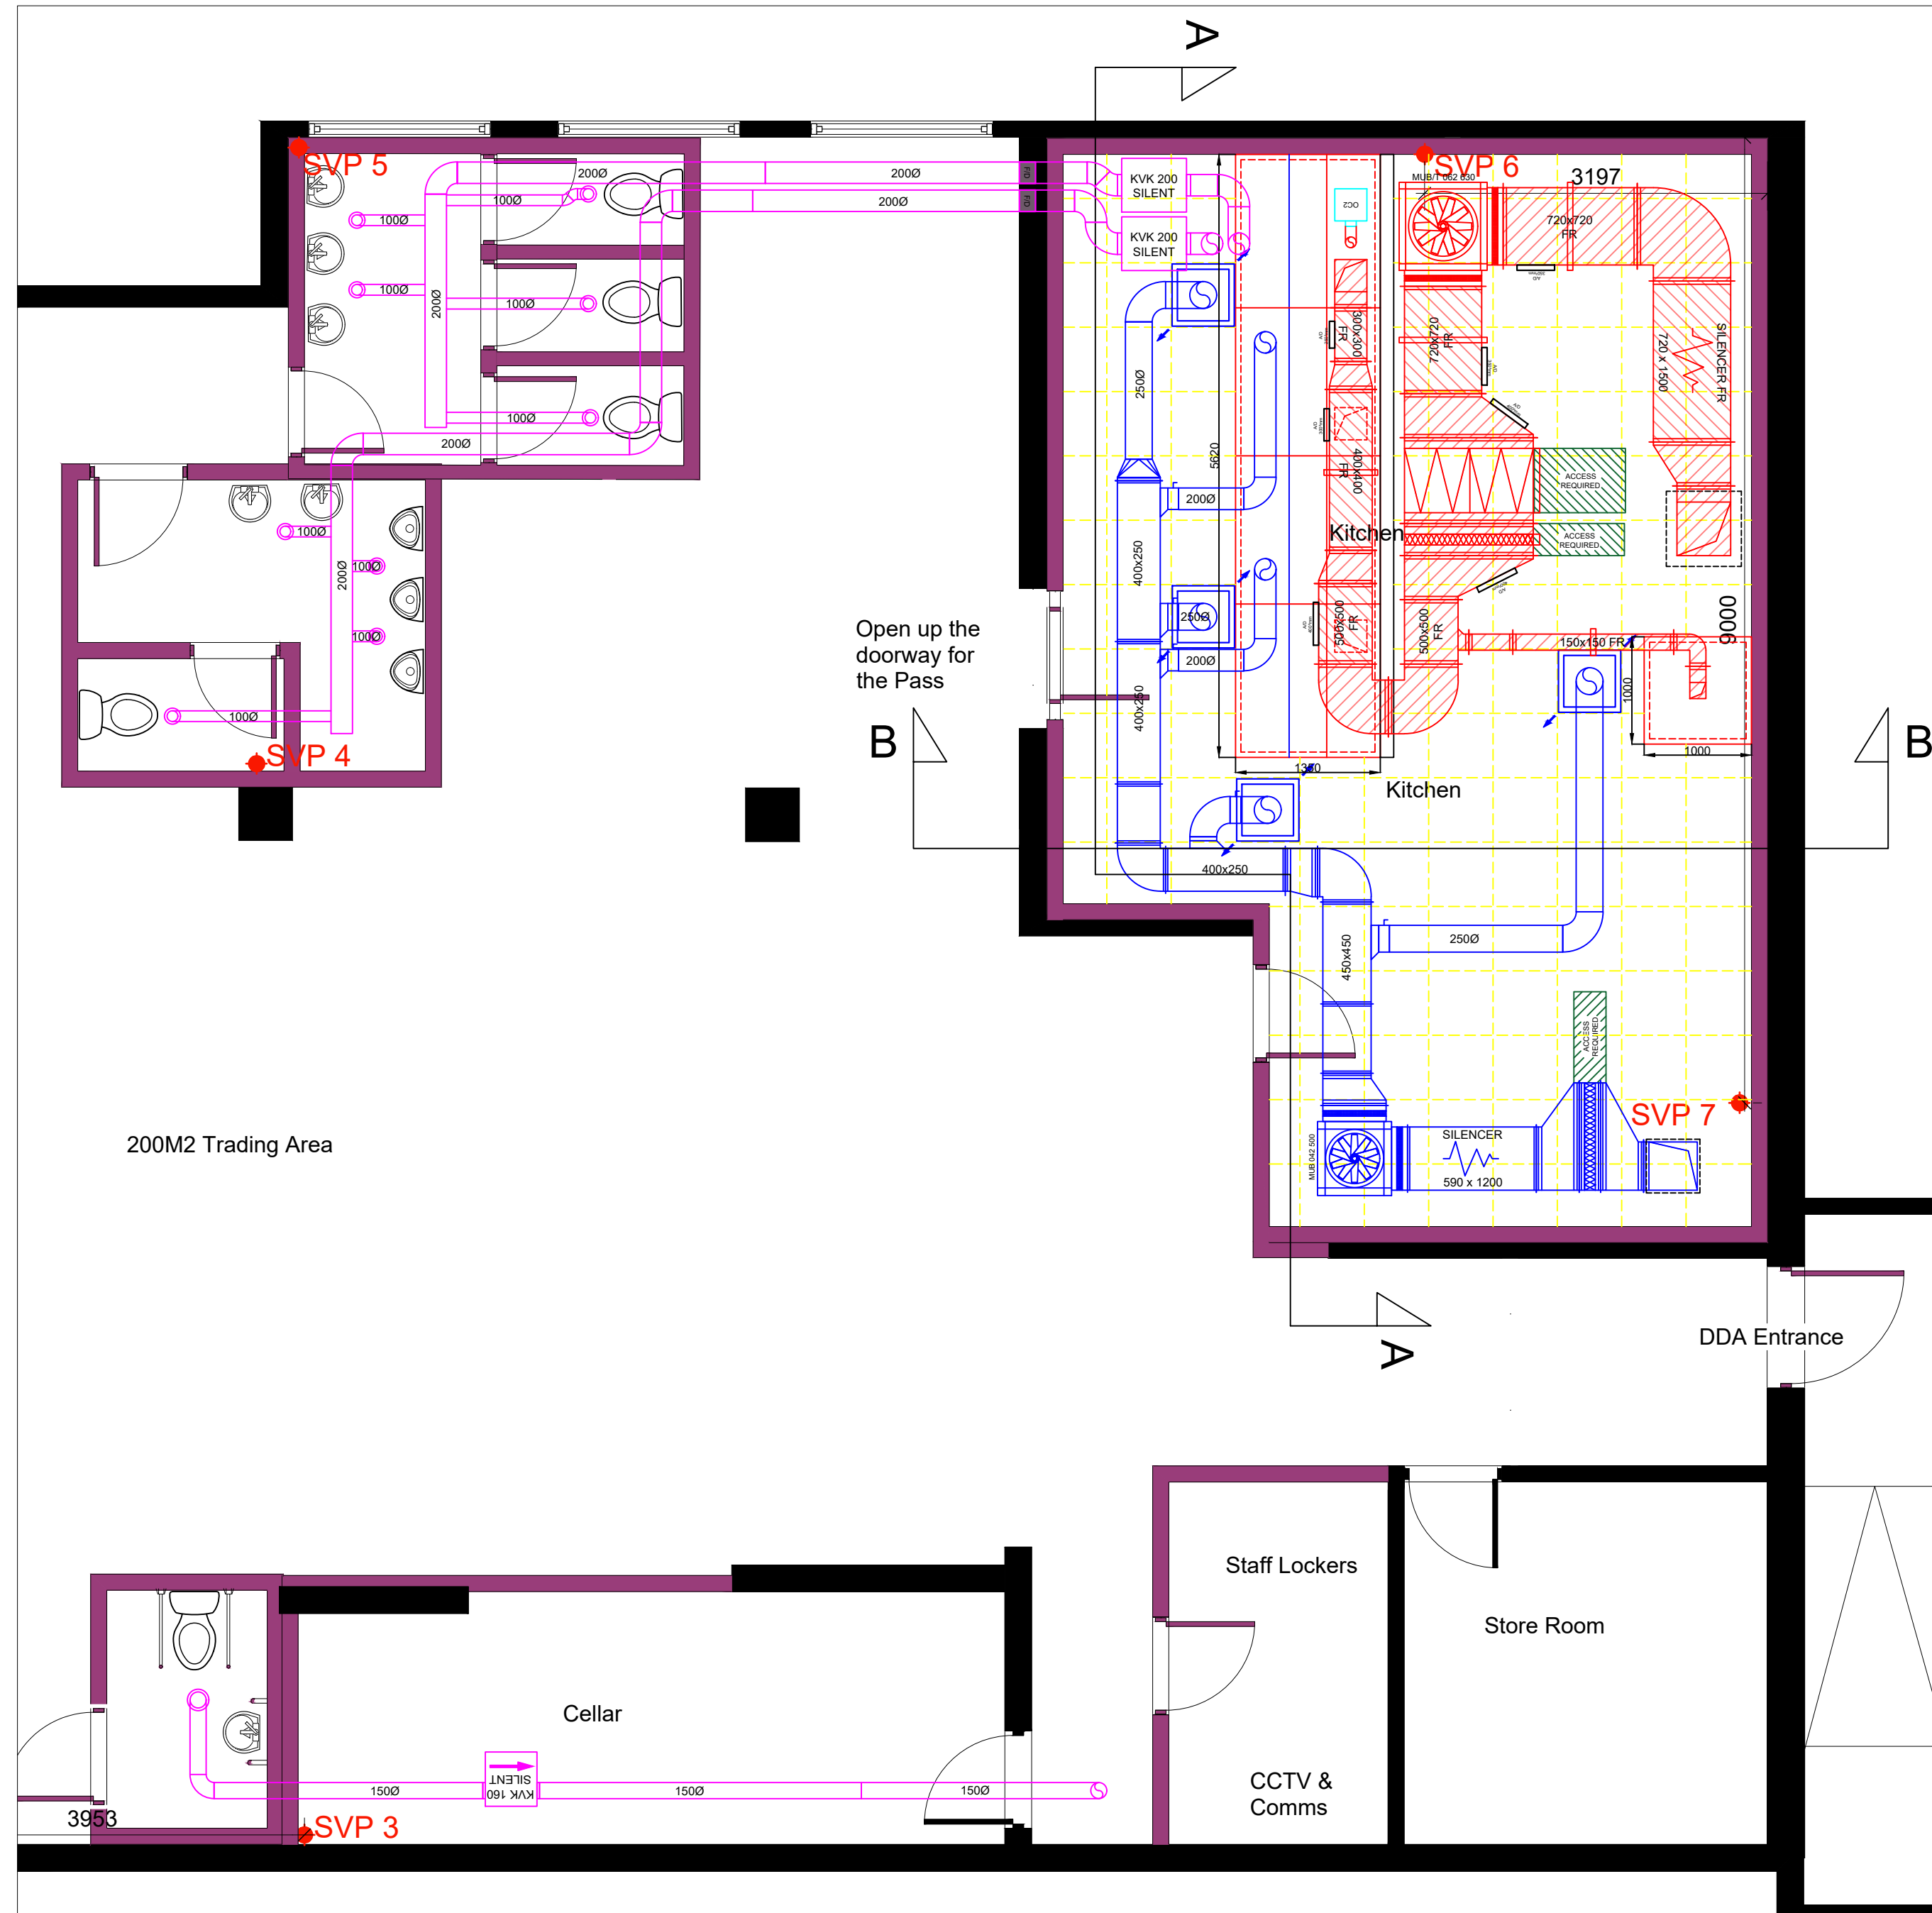

### PLAN - Flat roof terminations


Scale 1:50

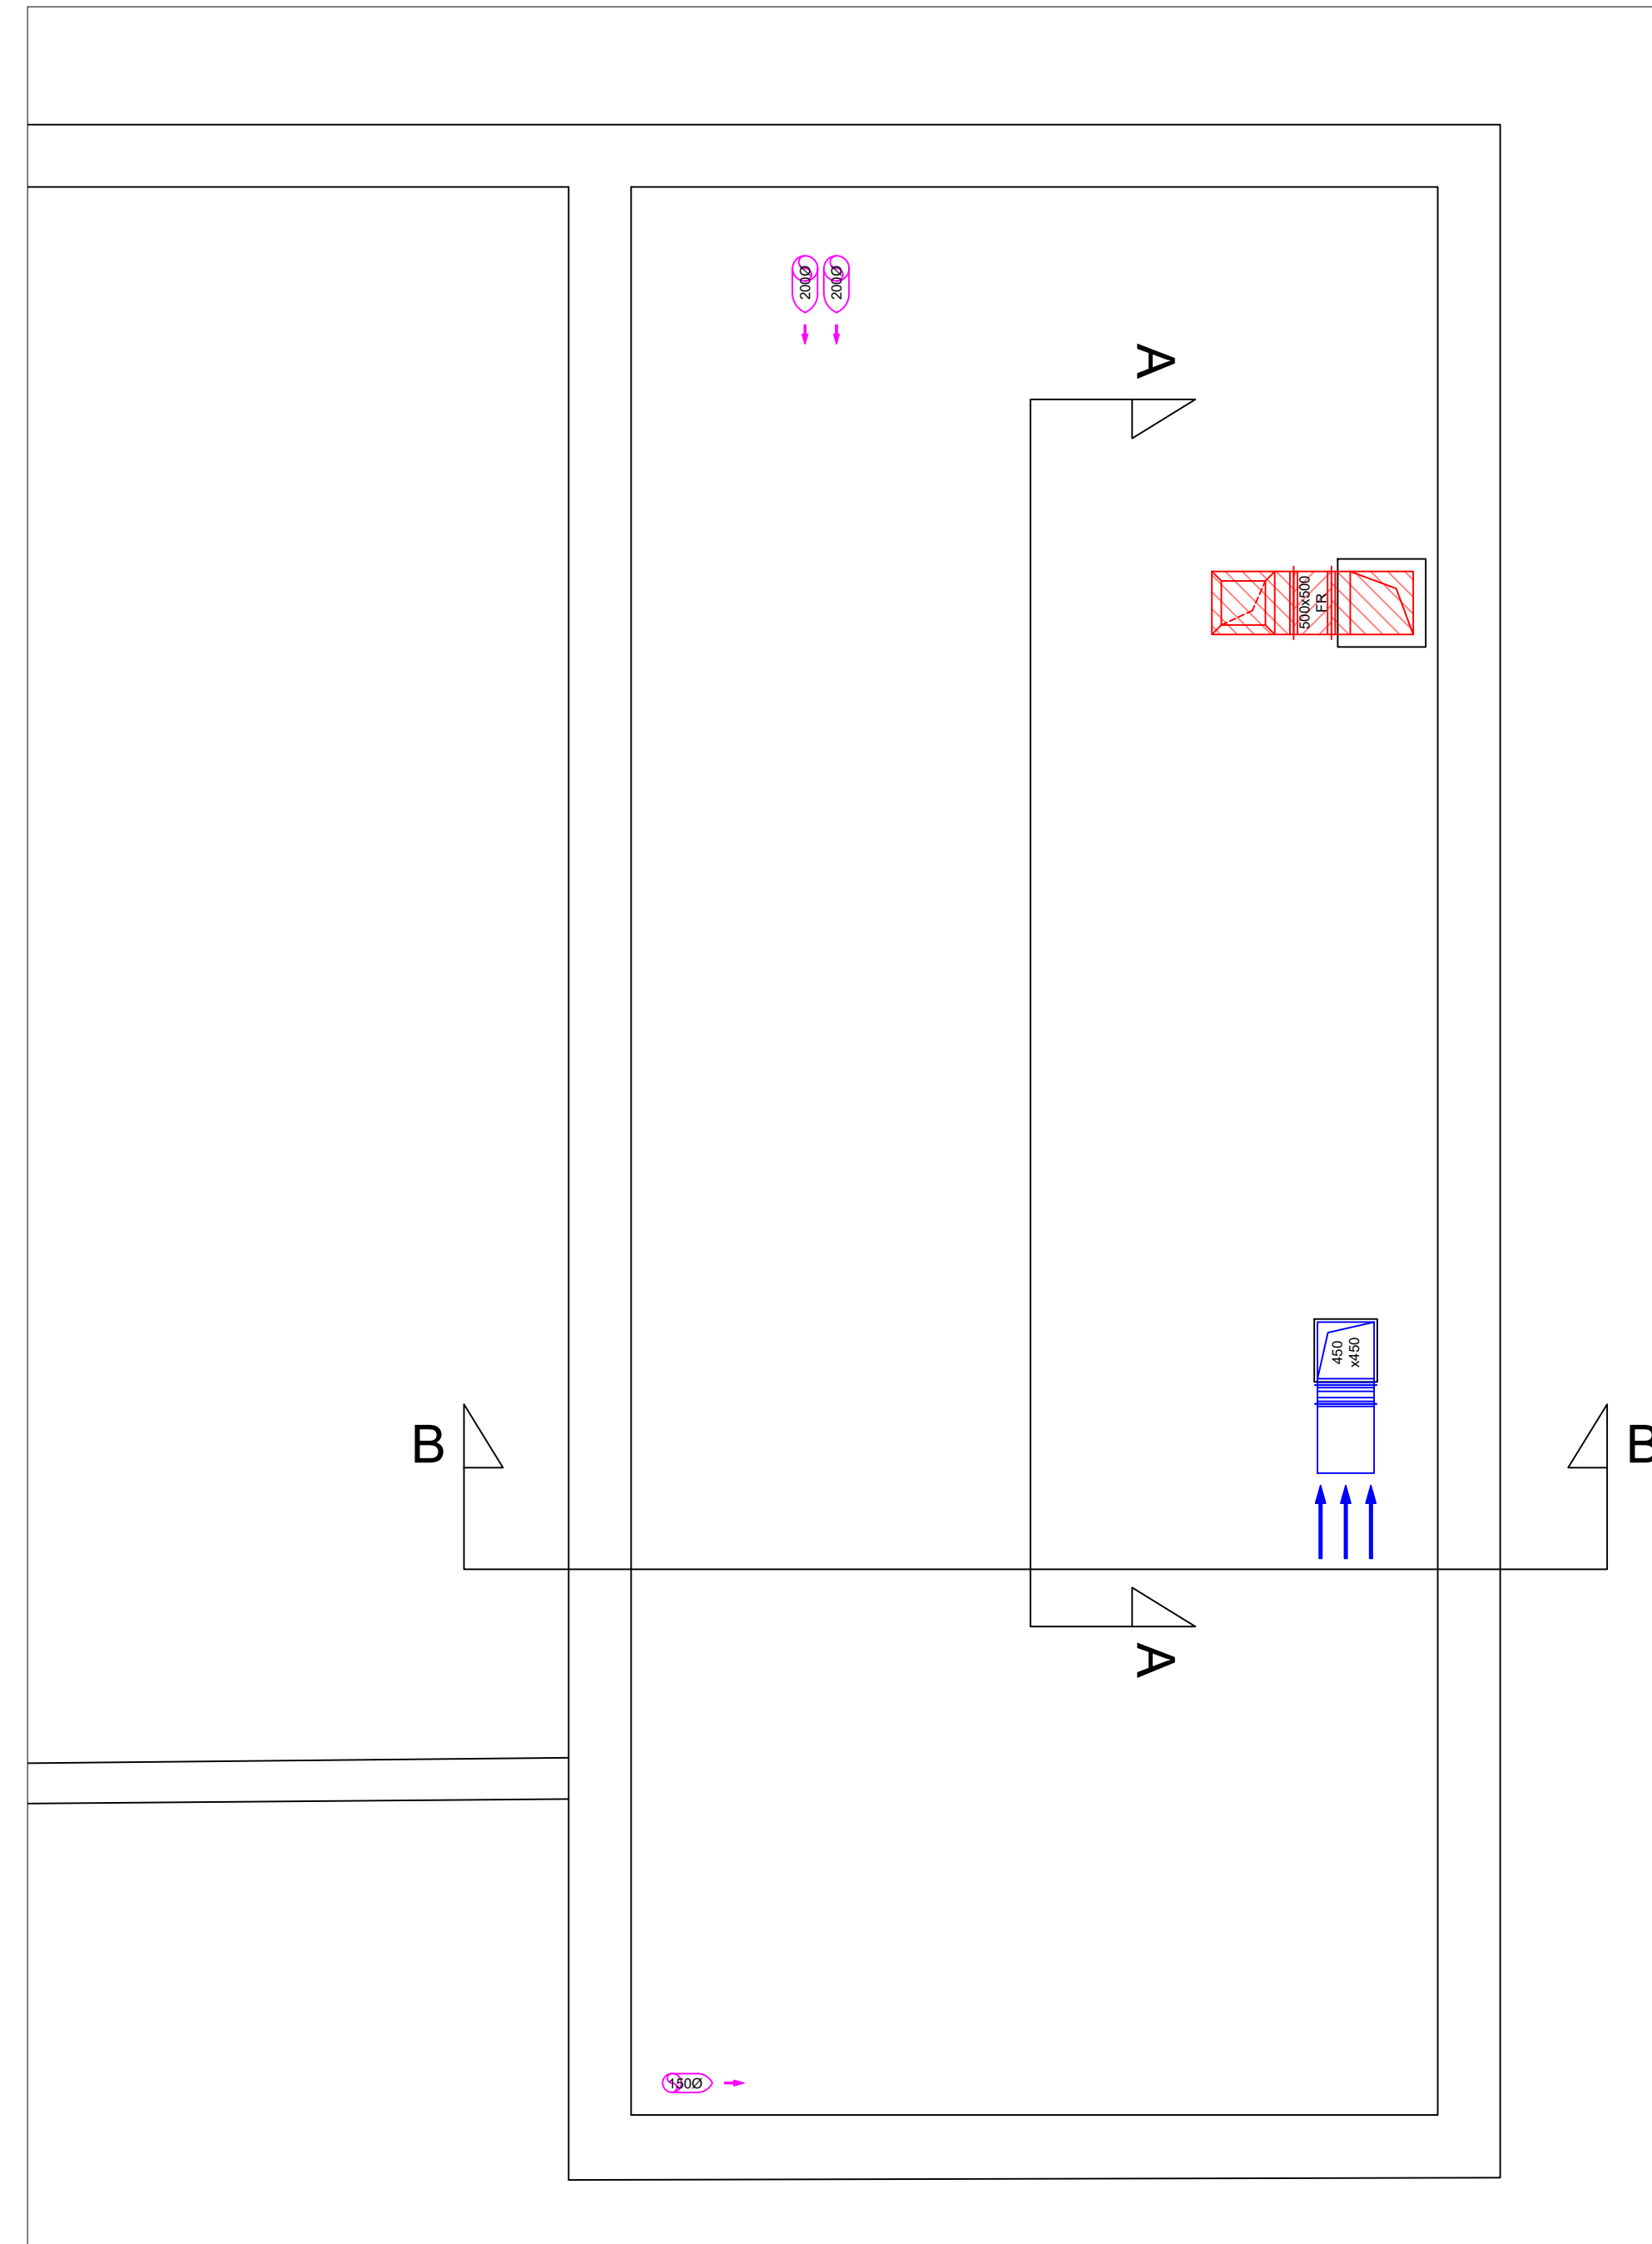

Rev	Date	Drawn By	Notes
A	22/03/2024	EF	Toilet system added

### PLAN - Ground floor layout


Scale 1:200

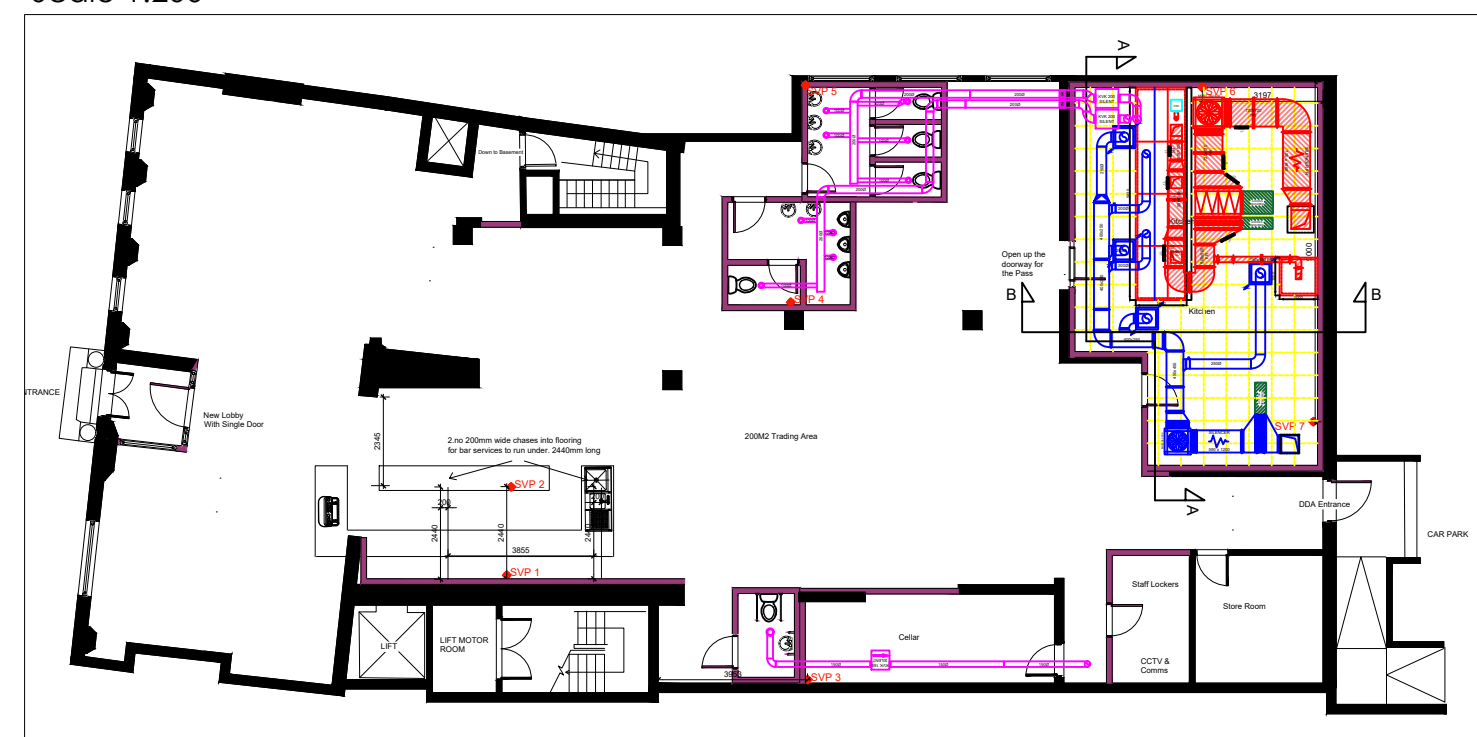

**DO NOT SCALE FROM THIS DRAWING**  
 All measurements in MM with a tolerance +/- 1mm  
 All power & services Installation by client/MAE Contractor  
 Ceiling grid for illustration purposes only. To be fitted by others.  
 Drawing to be printed in colour  
**ALL FIRE RATED DUCT MANUFACTURED TO BS474-24 RATED TO 120 MINUTES**

Approximate canopy weight:	300Kg
Approximate condensate weight:	40Kg
<b>Drawing to be used in conjunction with:</b>	
Architect:	-
Kitchen:	Loungers
Landlord:	-

Odour Control Checklist	
Pre-Filter	Yes
Carbon	Yes
Bag Filter	No
HEPA	No
ESP	No
UV Ozone	Yes

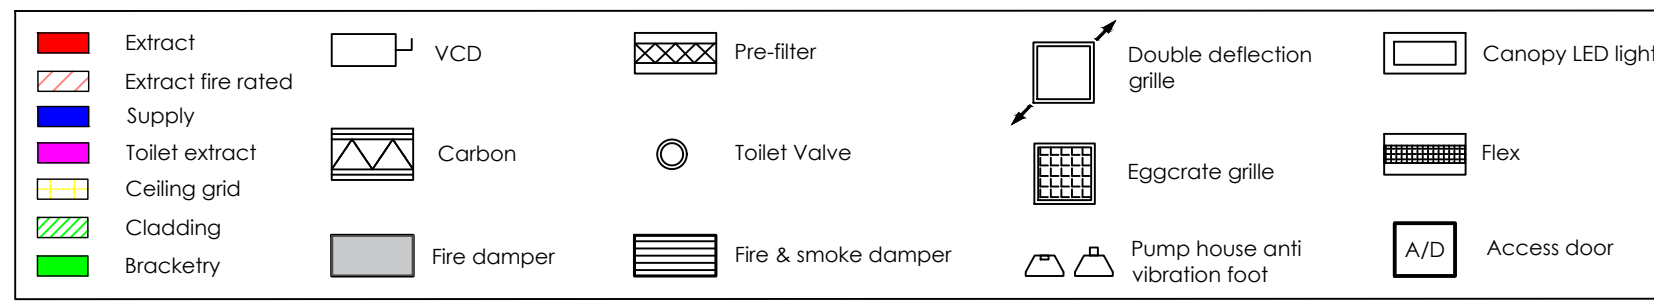

Extract Fan Information:	
Fan Model:	MUB/T 062 630
Input Current:	8.08A 3ph
Full Load Current:	-
Sound Level:	44dB at 3m free field
Weight:	111Kg
Controller:	FC102-5.5KW

Supply Fan Information:	
Fan Model:	MUB 042 500
Input Current:	3.01A 3ph
Full Load Current:	-
Sound Level:	34dB at 3m free field
Weight:	65Kg
Controller:	FC102-2.2KW

Ancillary Fan Information:	
Fan Model:	-
Input Current:	-
Full Load Current:	-
Sound Level:	-
Weight:	-
Controller:	-

Ancillary Fan Information:	
Fan Model:	-
Input Current:	-
Full Load Current:	-
Sound Level:	-
Weight:	-
Controller:	-

Project:	Newmarket Lounge		
Client:	Loungers		
Drawing No:	-01	Date:	22/03/2024
Drawn By:	EF	Revision:	A
Drawing view:	Plans		
Status:	FOR APPROVAL	Paper Size:	A1
Site Address:	58-60 High St, Newmarket, CB8 8NH		

**Partridge Ventilation**  
 "a breath of fresh air"  
 Partridge Ventilation Ltd  
 Company Number: 12082527  
 Carewre Industrial Estate, Redruth, Cornwall, TR15 1SQ  
 enquiries@partridge-ventilation.co.uk  
 01209 204700