
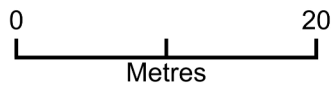


Highfields IP31 2SA

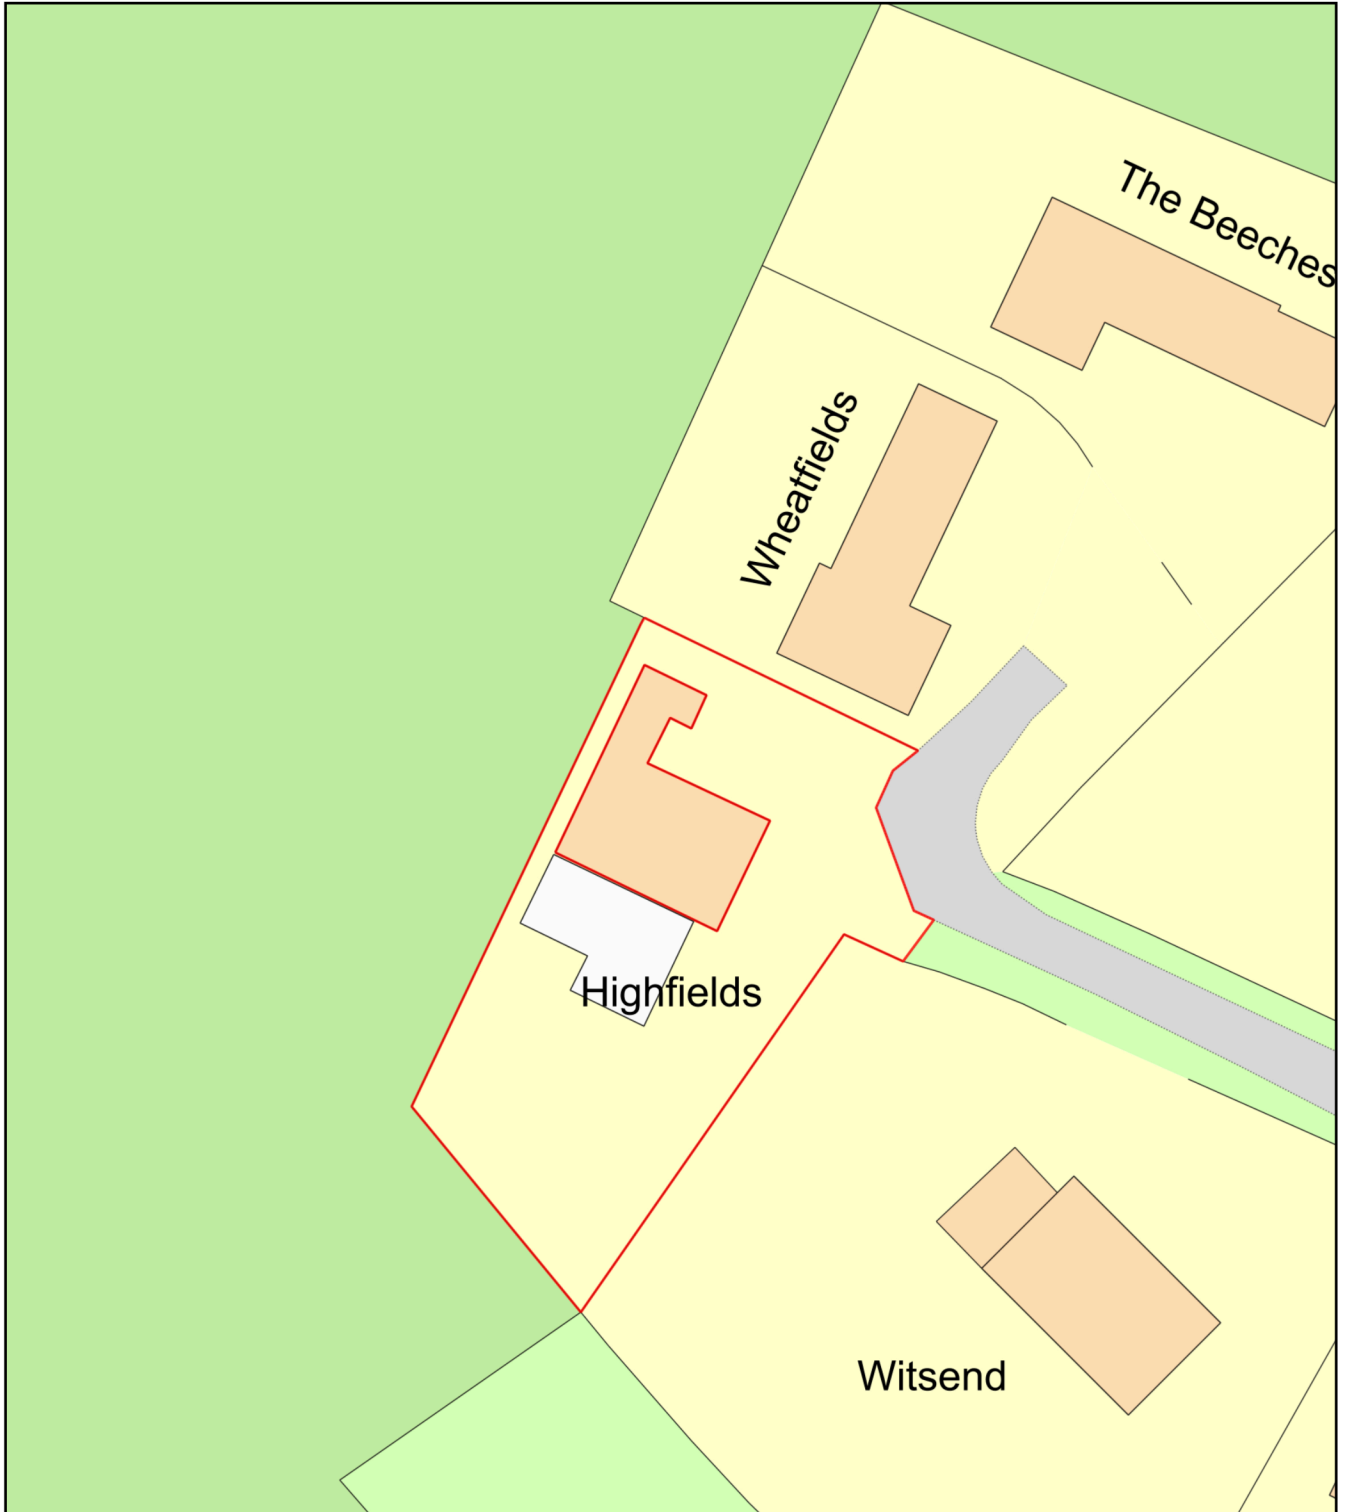

Plan Produced for: Chris Hanks

Date Produced: 25 Apr 2024

Plan Reference Number: TQRQM24116144901675

Scale: 1:500 @ A4