

- NOTES**
- 1) ALL DIMENSIONS ARE IN METERS UNLESS STATED OTHERWISE
 - 2) ALL WORK IS TO BE CARRIED OUT IN ACCORDANCE WITH THE SPECIFICATION FOR HIGHWAY WORKS AND LOCAL AUTHORITY GUIDANCE
 - 3) UNDERGROUND SERVICES ARE PRESENT IN THE AREA. CONTRACTOR IS TO CONFIRM THE PRECISE LINE AND DEPTH OF ANY SERVICES PRIOR TO THE COMMENCEMENT OF ANY EXCAVATION WORKS
 - 4) IT IS THE CONTRACTORS RESPONSIBILITY TO CONTACT AND MAKE ALL THE NECESSARY ARRANGEMENTS WITH THE STATUTORY UNDERTAKERS FOR THE IDENTIFICATION OF EXISTING SERVICES AND AREAS OF DANGER WHEN EXCAVATING
 - 5) THIS DRAWING IS TO BE READ IN CONJUNCTION WITH ALL RELEVANT SPECIALIST DETAILS AND SPECIFICATIONS. CONSTRUCTION DETAILS FOR THE USED MATERIALS CAN BE FOUND ON THE RELEVANT DRAWINGS.

KEY

7.5t Panel Van	7.210m
Overall Length	2.192m
Overall Width	2.544m
Min Body Ground Clearance	0.316m
Track Width	1.865m
Lock to lock time	4.00s
Kerb to Kerb Turning Radius	7.400m

REVISIONS

REV	DESCRIPTION	DATE	BY
-	FIRST ISSUE	22/01/24	LS

AVAL CONSULTING GROUP.
 CIVIL, ENVIRONMENT & STRUCTURAL ENGINEERS
 Transportation Planning : Environmental Consultants
 www.avalgroup.co.uk, Email: contact@avalgroup.co.uk
 Company Number: 11952039


Client Name:
PARAGON GLASS SERVICES LTD

Project Title:
LAND REAR OF 687 GREEN LANES, LONDON, N21 3RX


Drawing Title:
SWEPT PATH ANALYSIS - 7.5 TONNE PANEL VAN

Date:	22.01.2024	Drawn By:	LS
Scale:	1:200 @ A1 1:400 @ A3	Checked:	WR
Status:	PLANNING	Approved:	AC

Drawing No. **AVAL/93056/0000/001** Rev. **A**

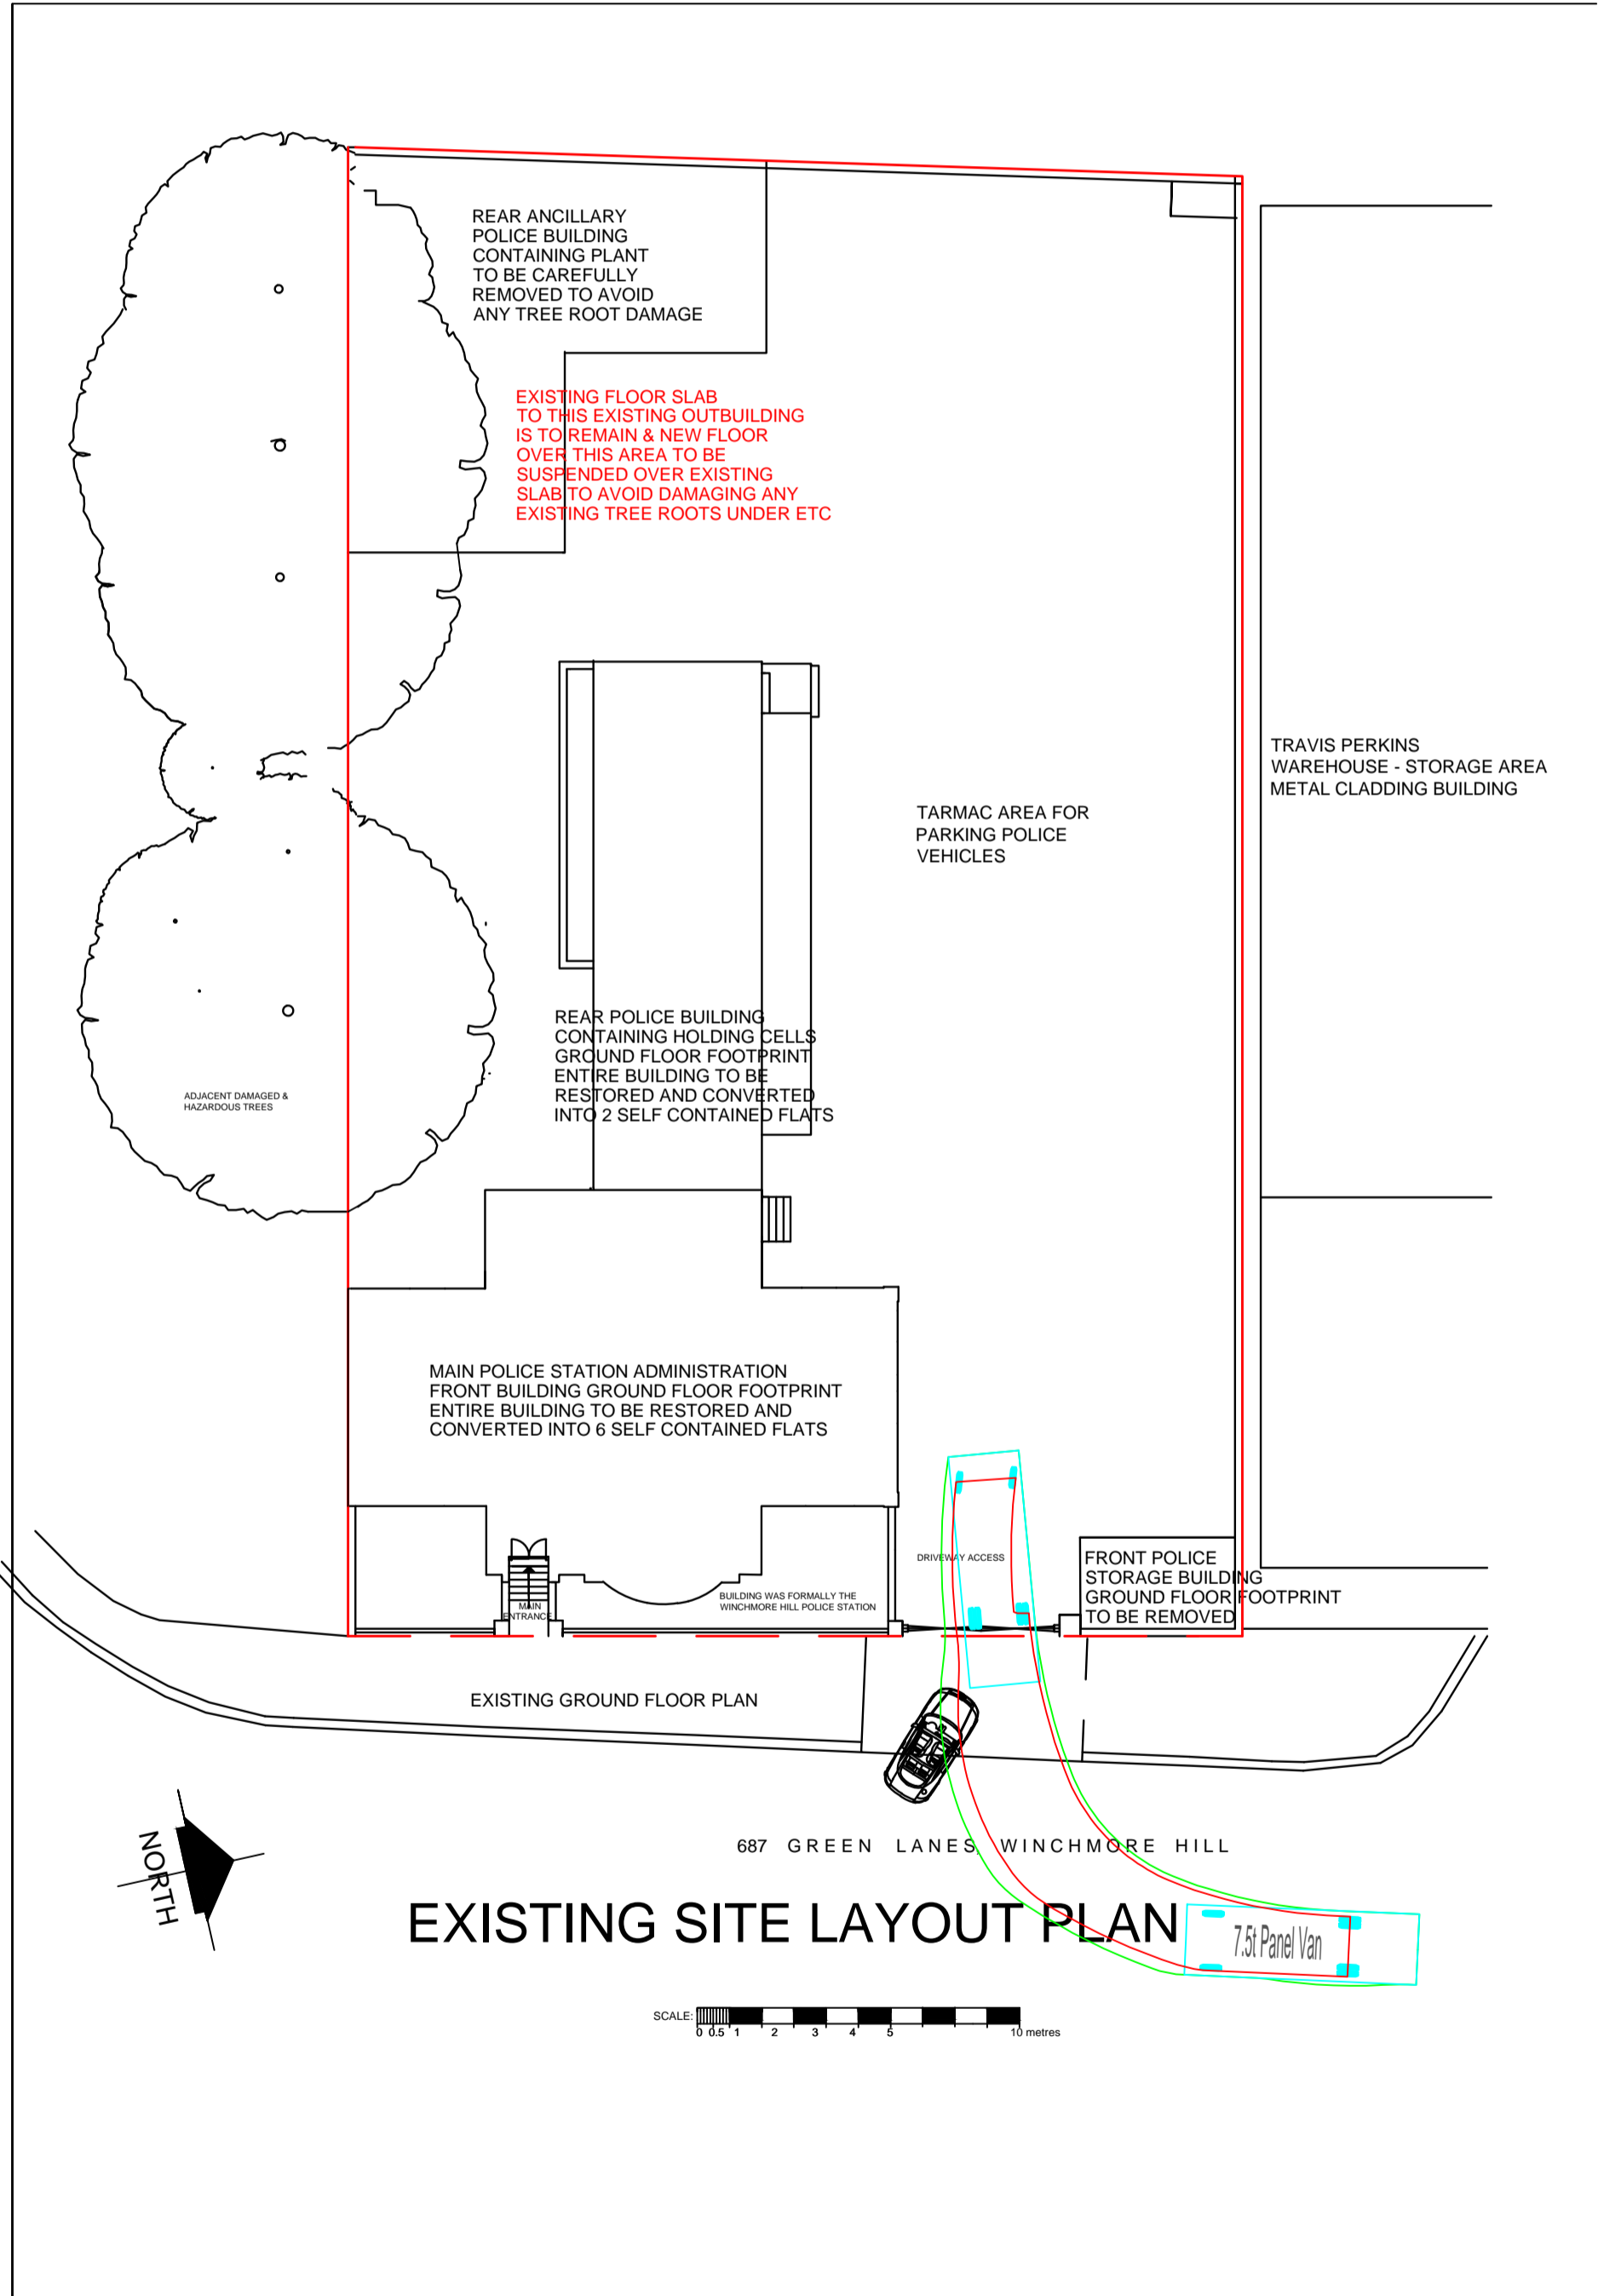

Scale 1:200 @ A1 - 1:400 @ A3
 4m 0 4m 8m 12m 16m 20m

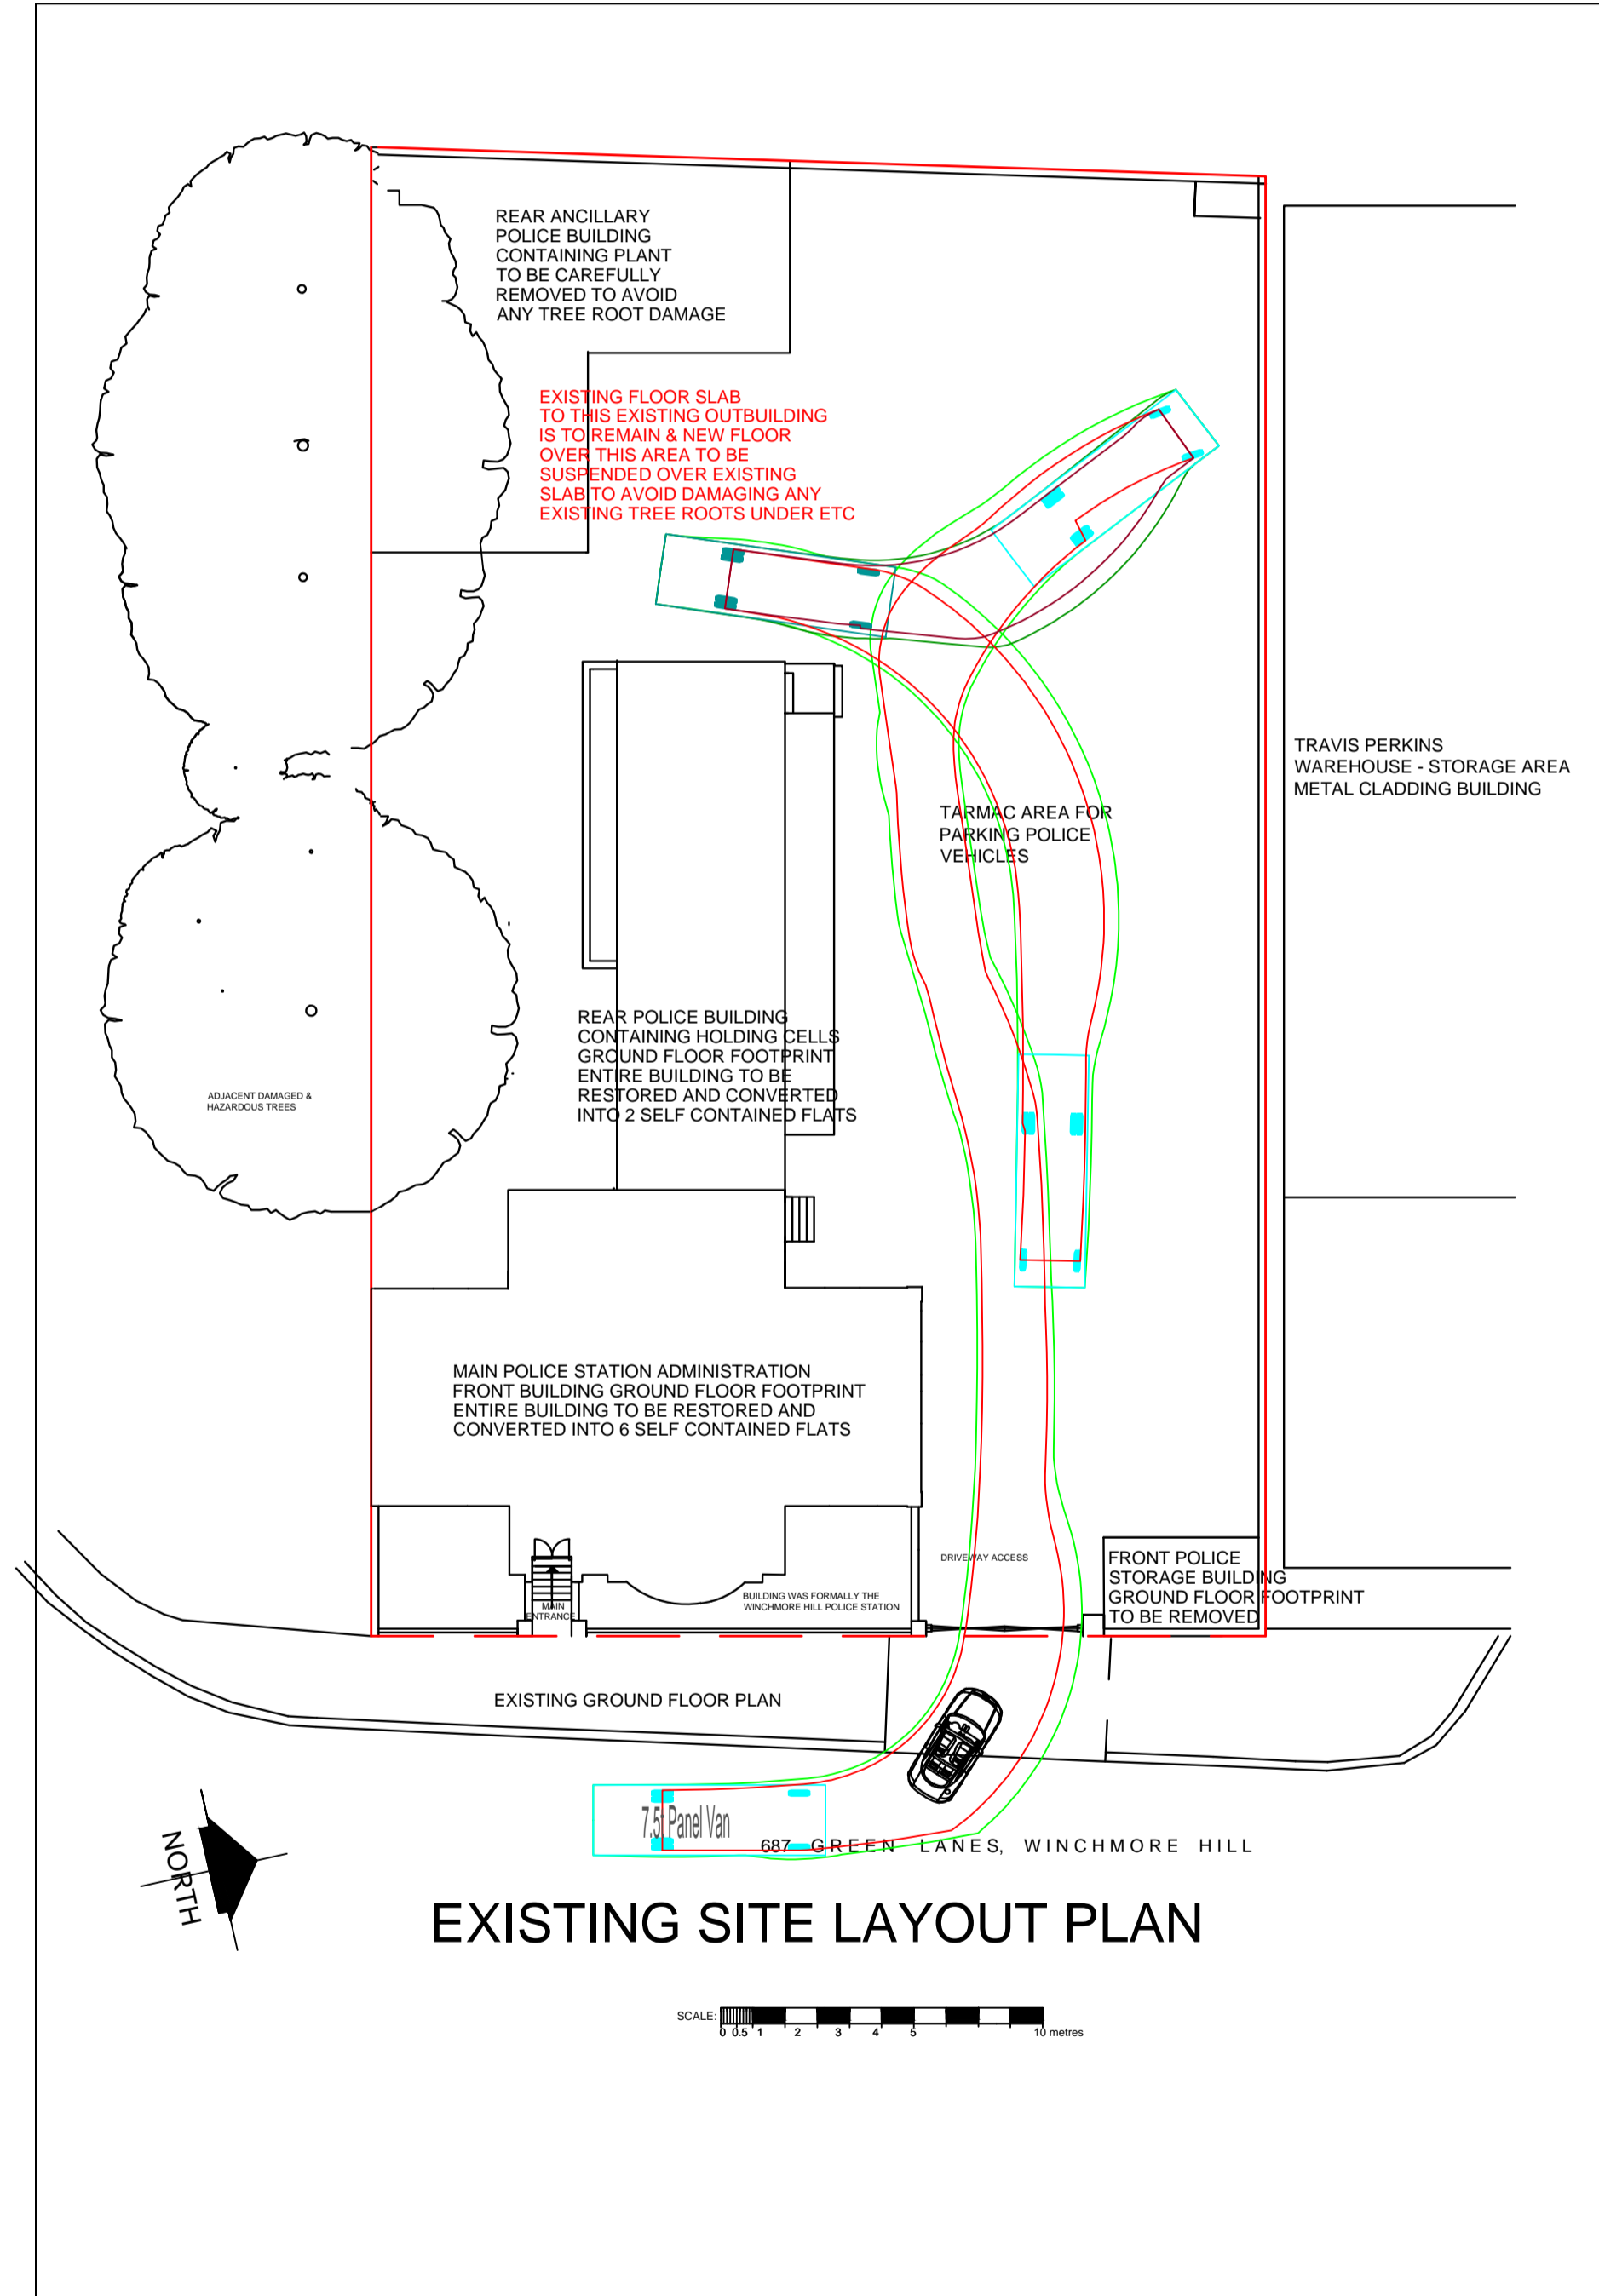

Scale 1:200 @ A1 - 1:400 @ A3
 4m 0 4m 8m 12m 16m 20m