


# Alexander House, Auchterarder Location Plan

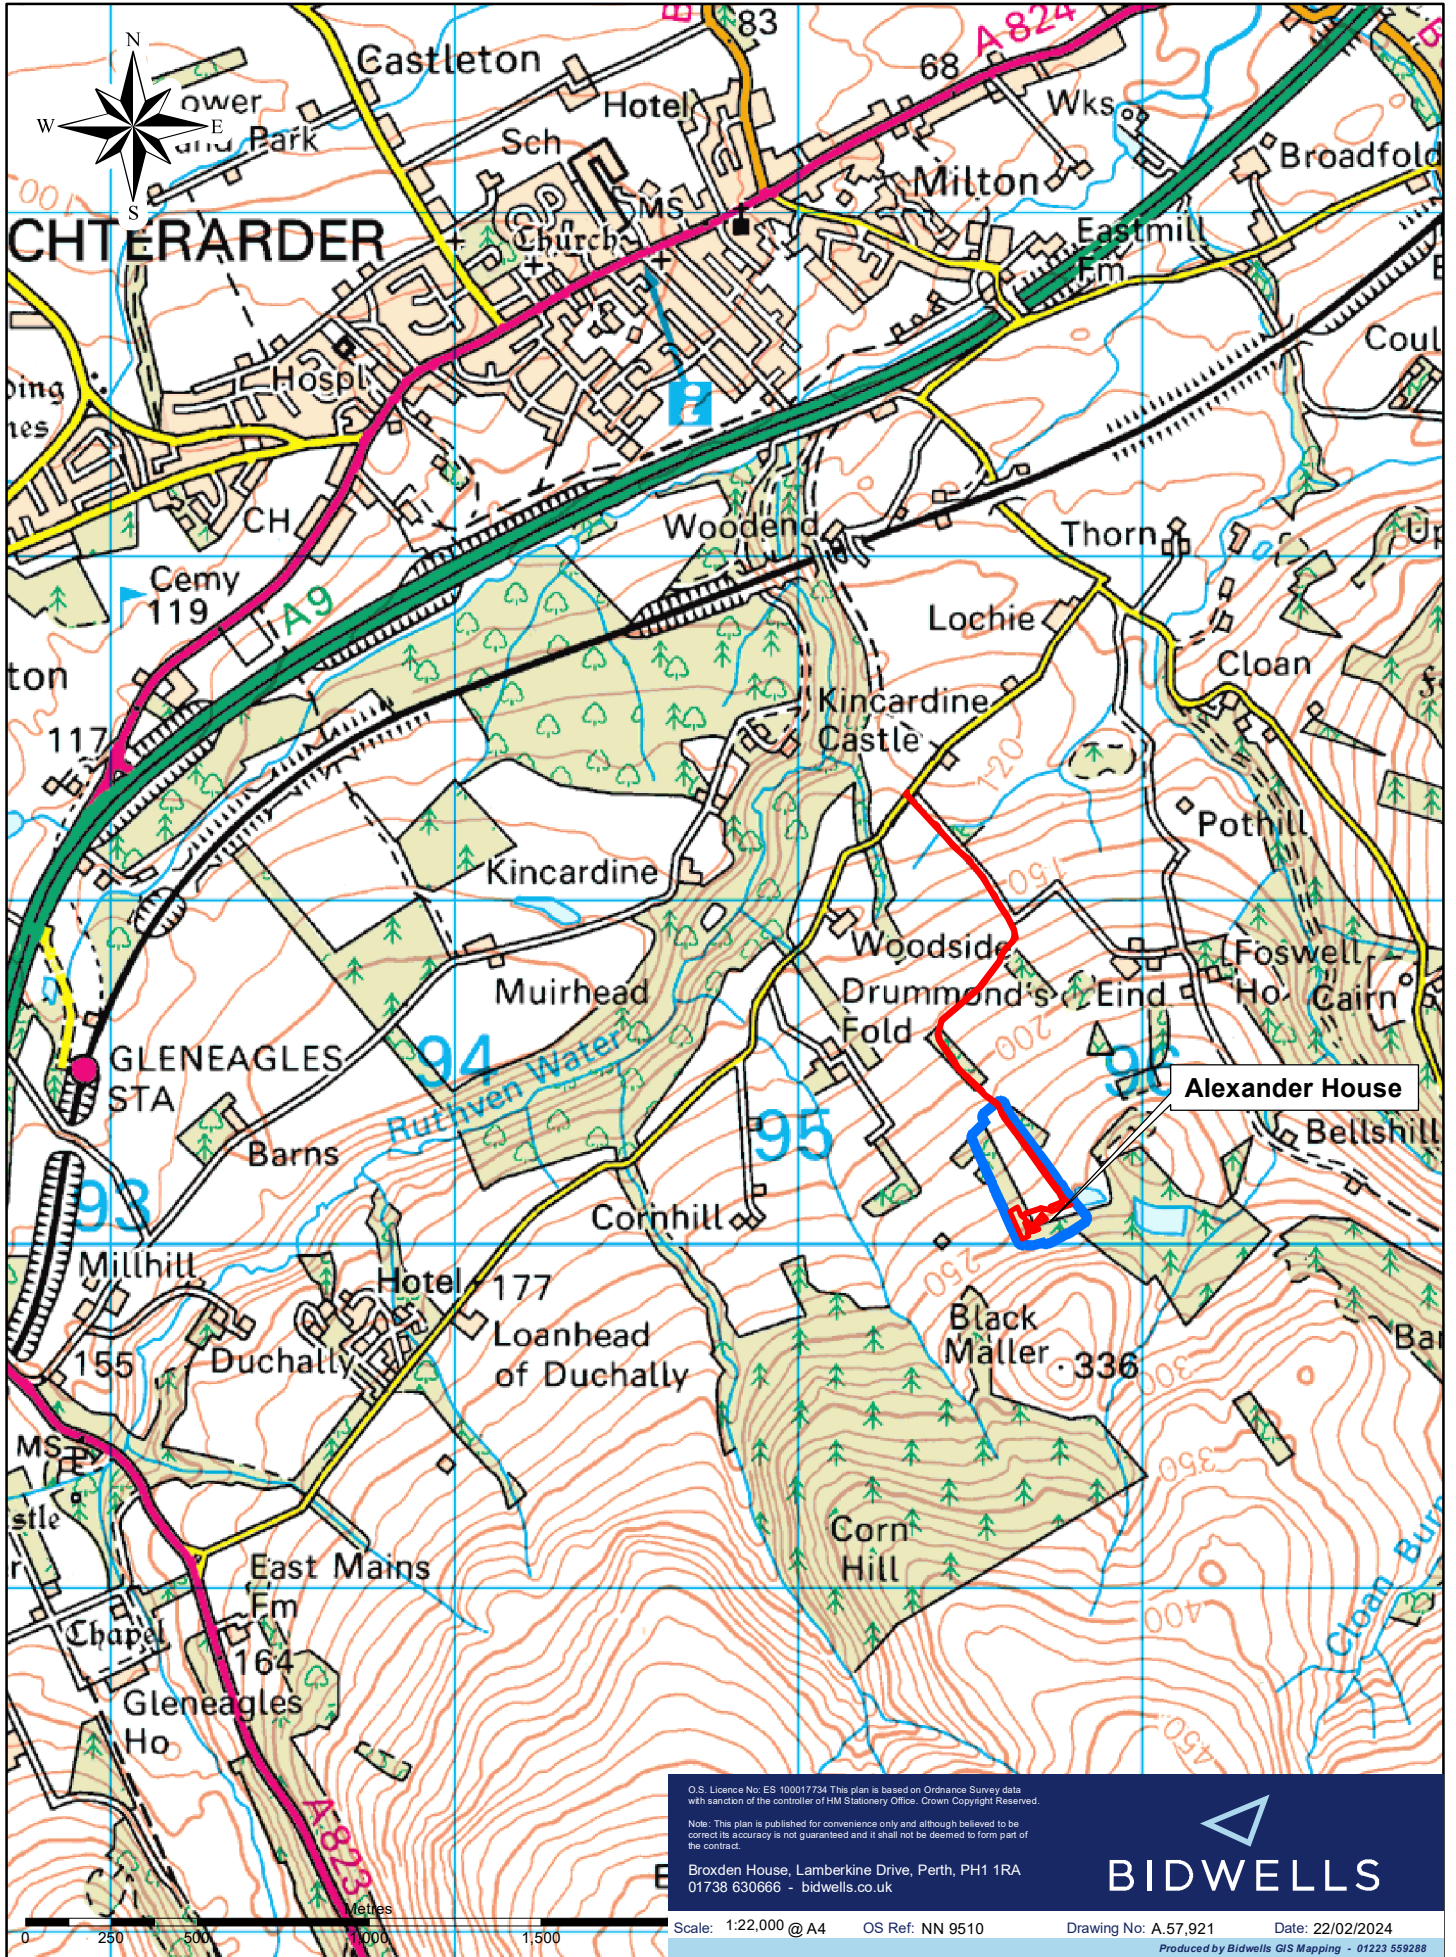

O.S. Licence No: ES 10001734 This plan is based on Ordnance Survey data with sanction of the controller of HM Stationery Office. Crown Copyright Reserved.  
Note: This plan is published for convenience only and although believed to be correct its accuracy is not guaranteed and it shall not be deemed to form part of the contract.  
Broxden House, Lamberkine Drive, Perth, PH1 1RA  
01738 630666 - bidwells.co.uk

