
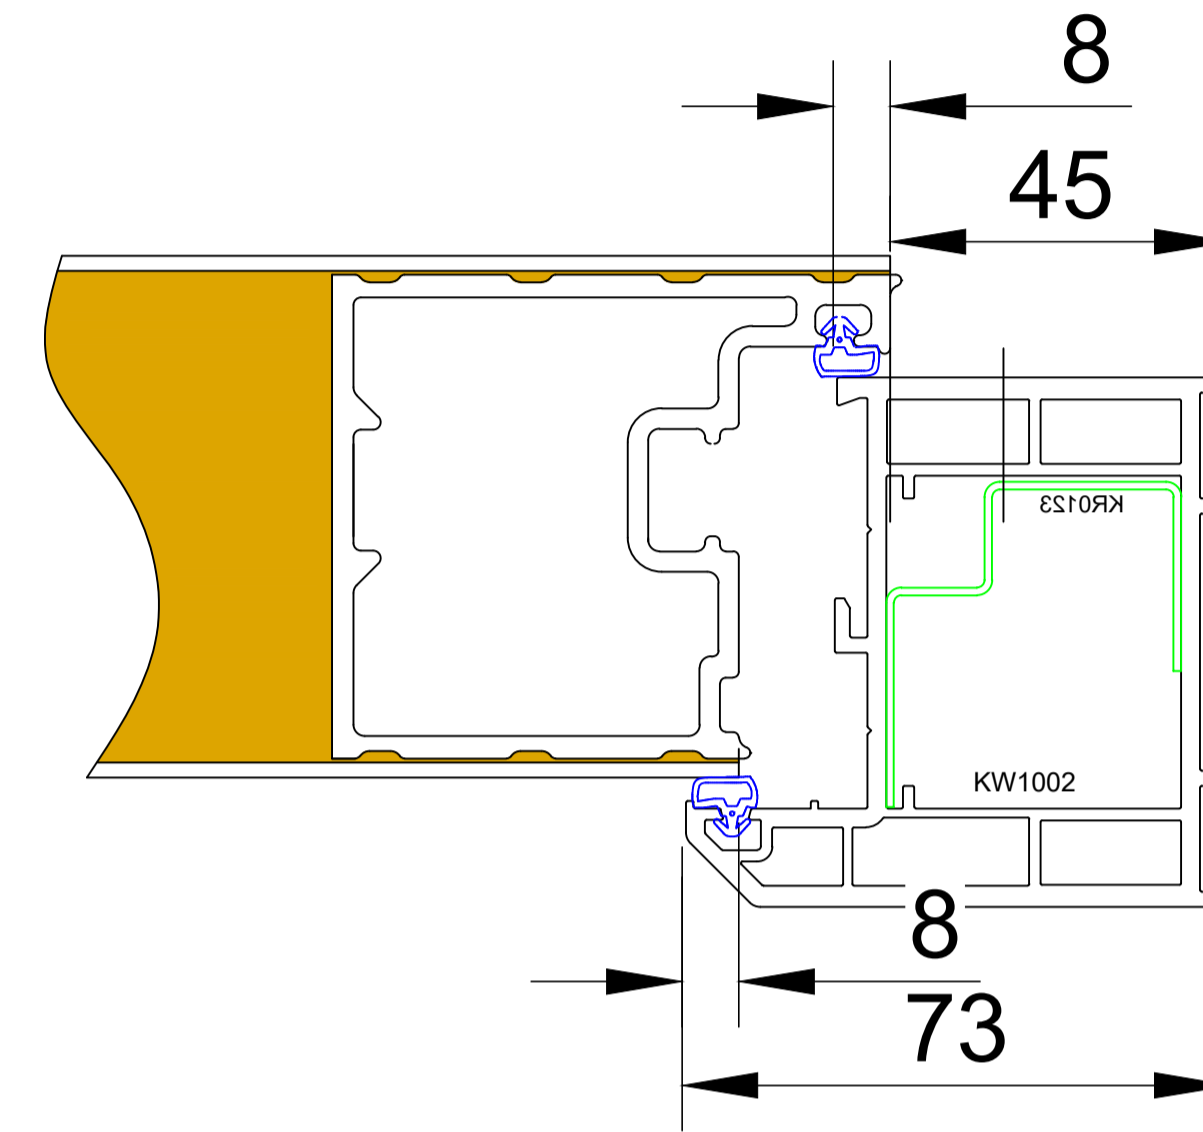


Scale 1:10

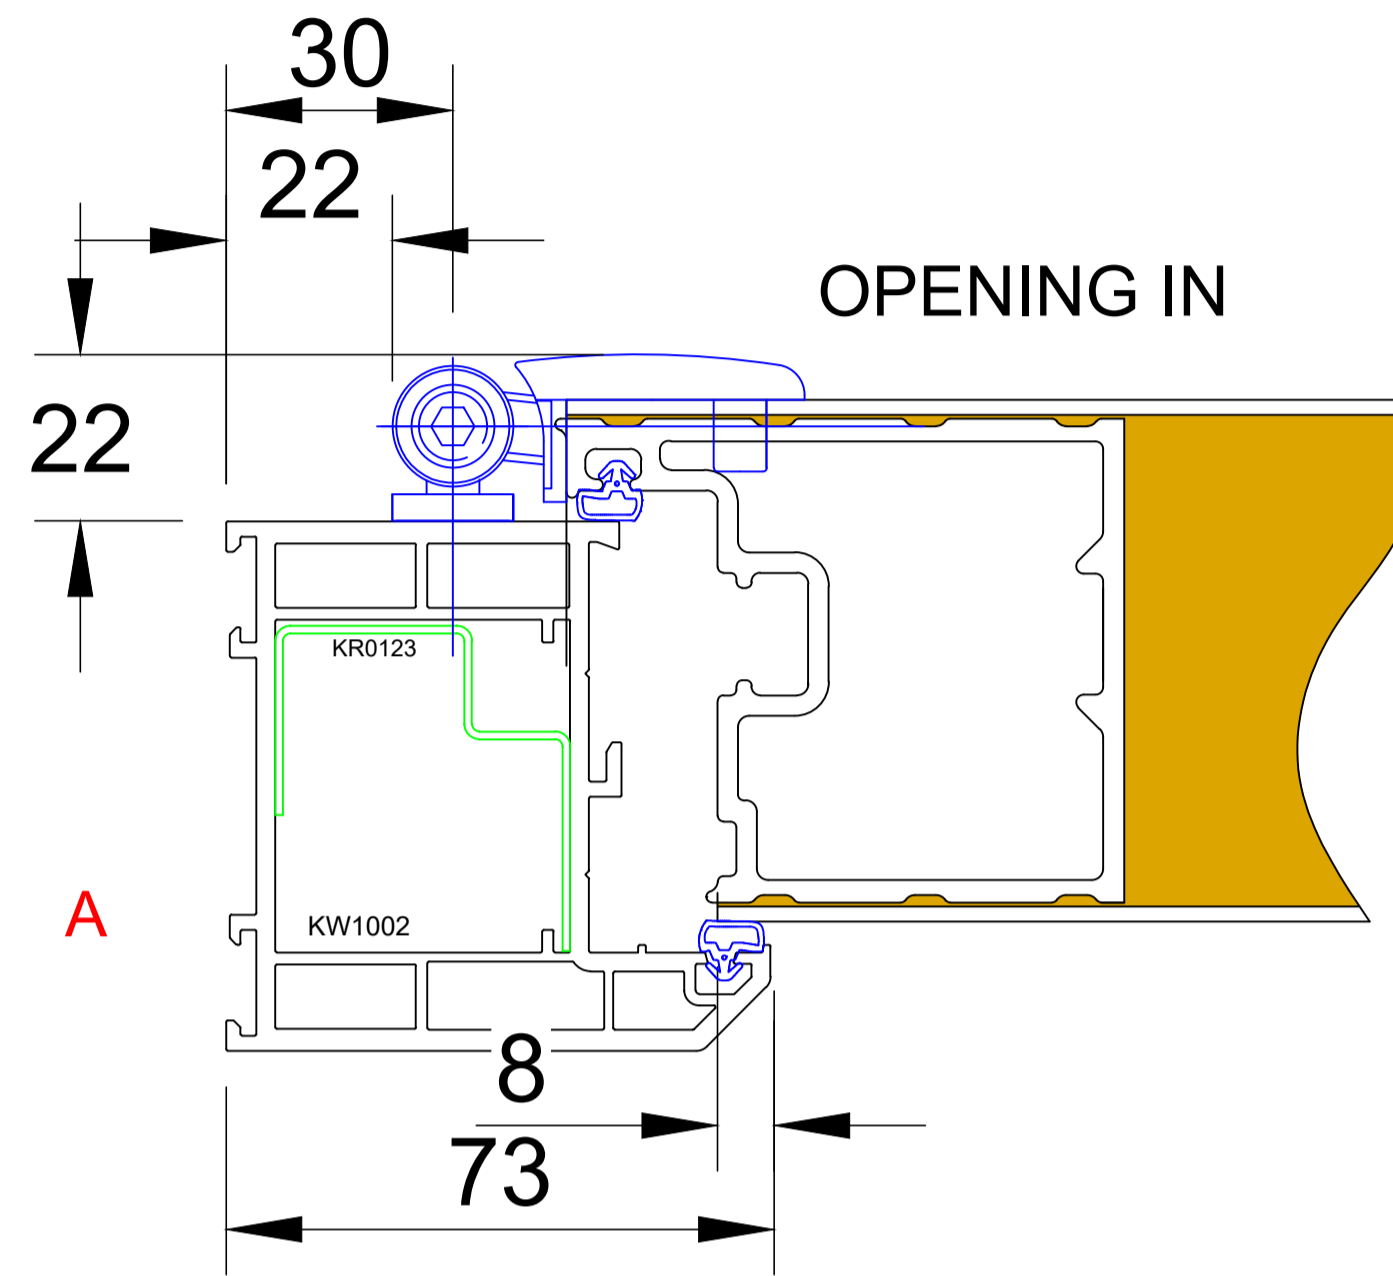

1. All dimensions in millimetres (mm) and levels in metres (m) unless noted otherwise.
2. This drawing to be read in conjunction with all other relevant drawings and specification.
3. All work to comply with the relevant British Standards, Codes of Practice and the Building Regulations.

Revisions:

Customer: Mr James Stark  
158 High Street  
Kinross  
KY13 8DE

Drawing Title:  
Proposed Composite door

Drawing No: 2406/PP/11 Contract No: **WB0386BD**

Scale: 1:1/1:10 Starting Date:

Drawn: E.Radinaite Size: A1 Revision: . Ref No: .

© Crown copyright. All rights reserved.  
License numbers 010031673 and 100042205

