


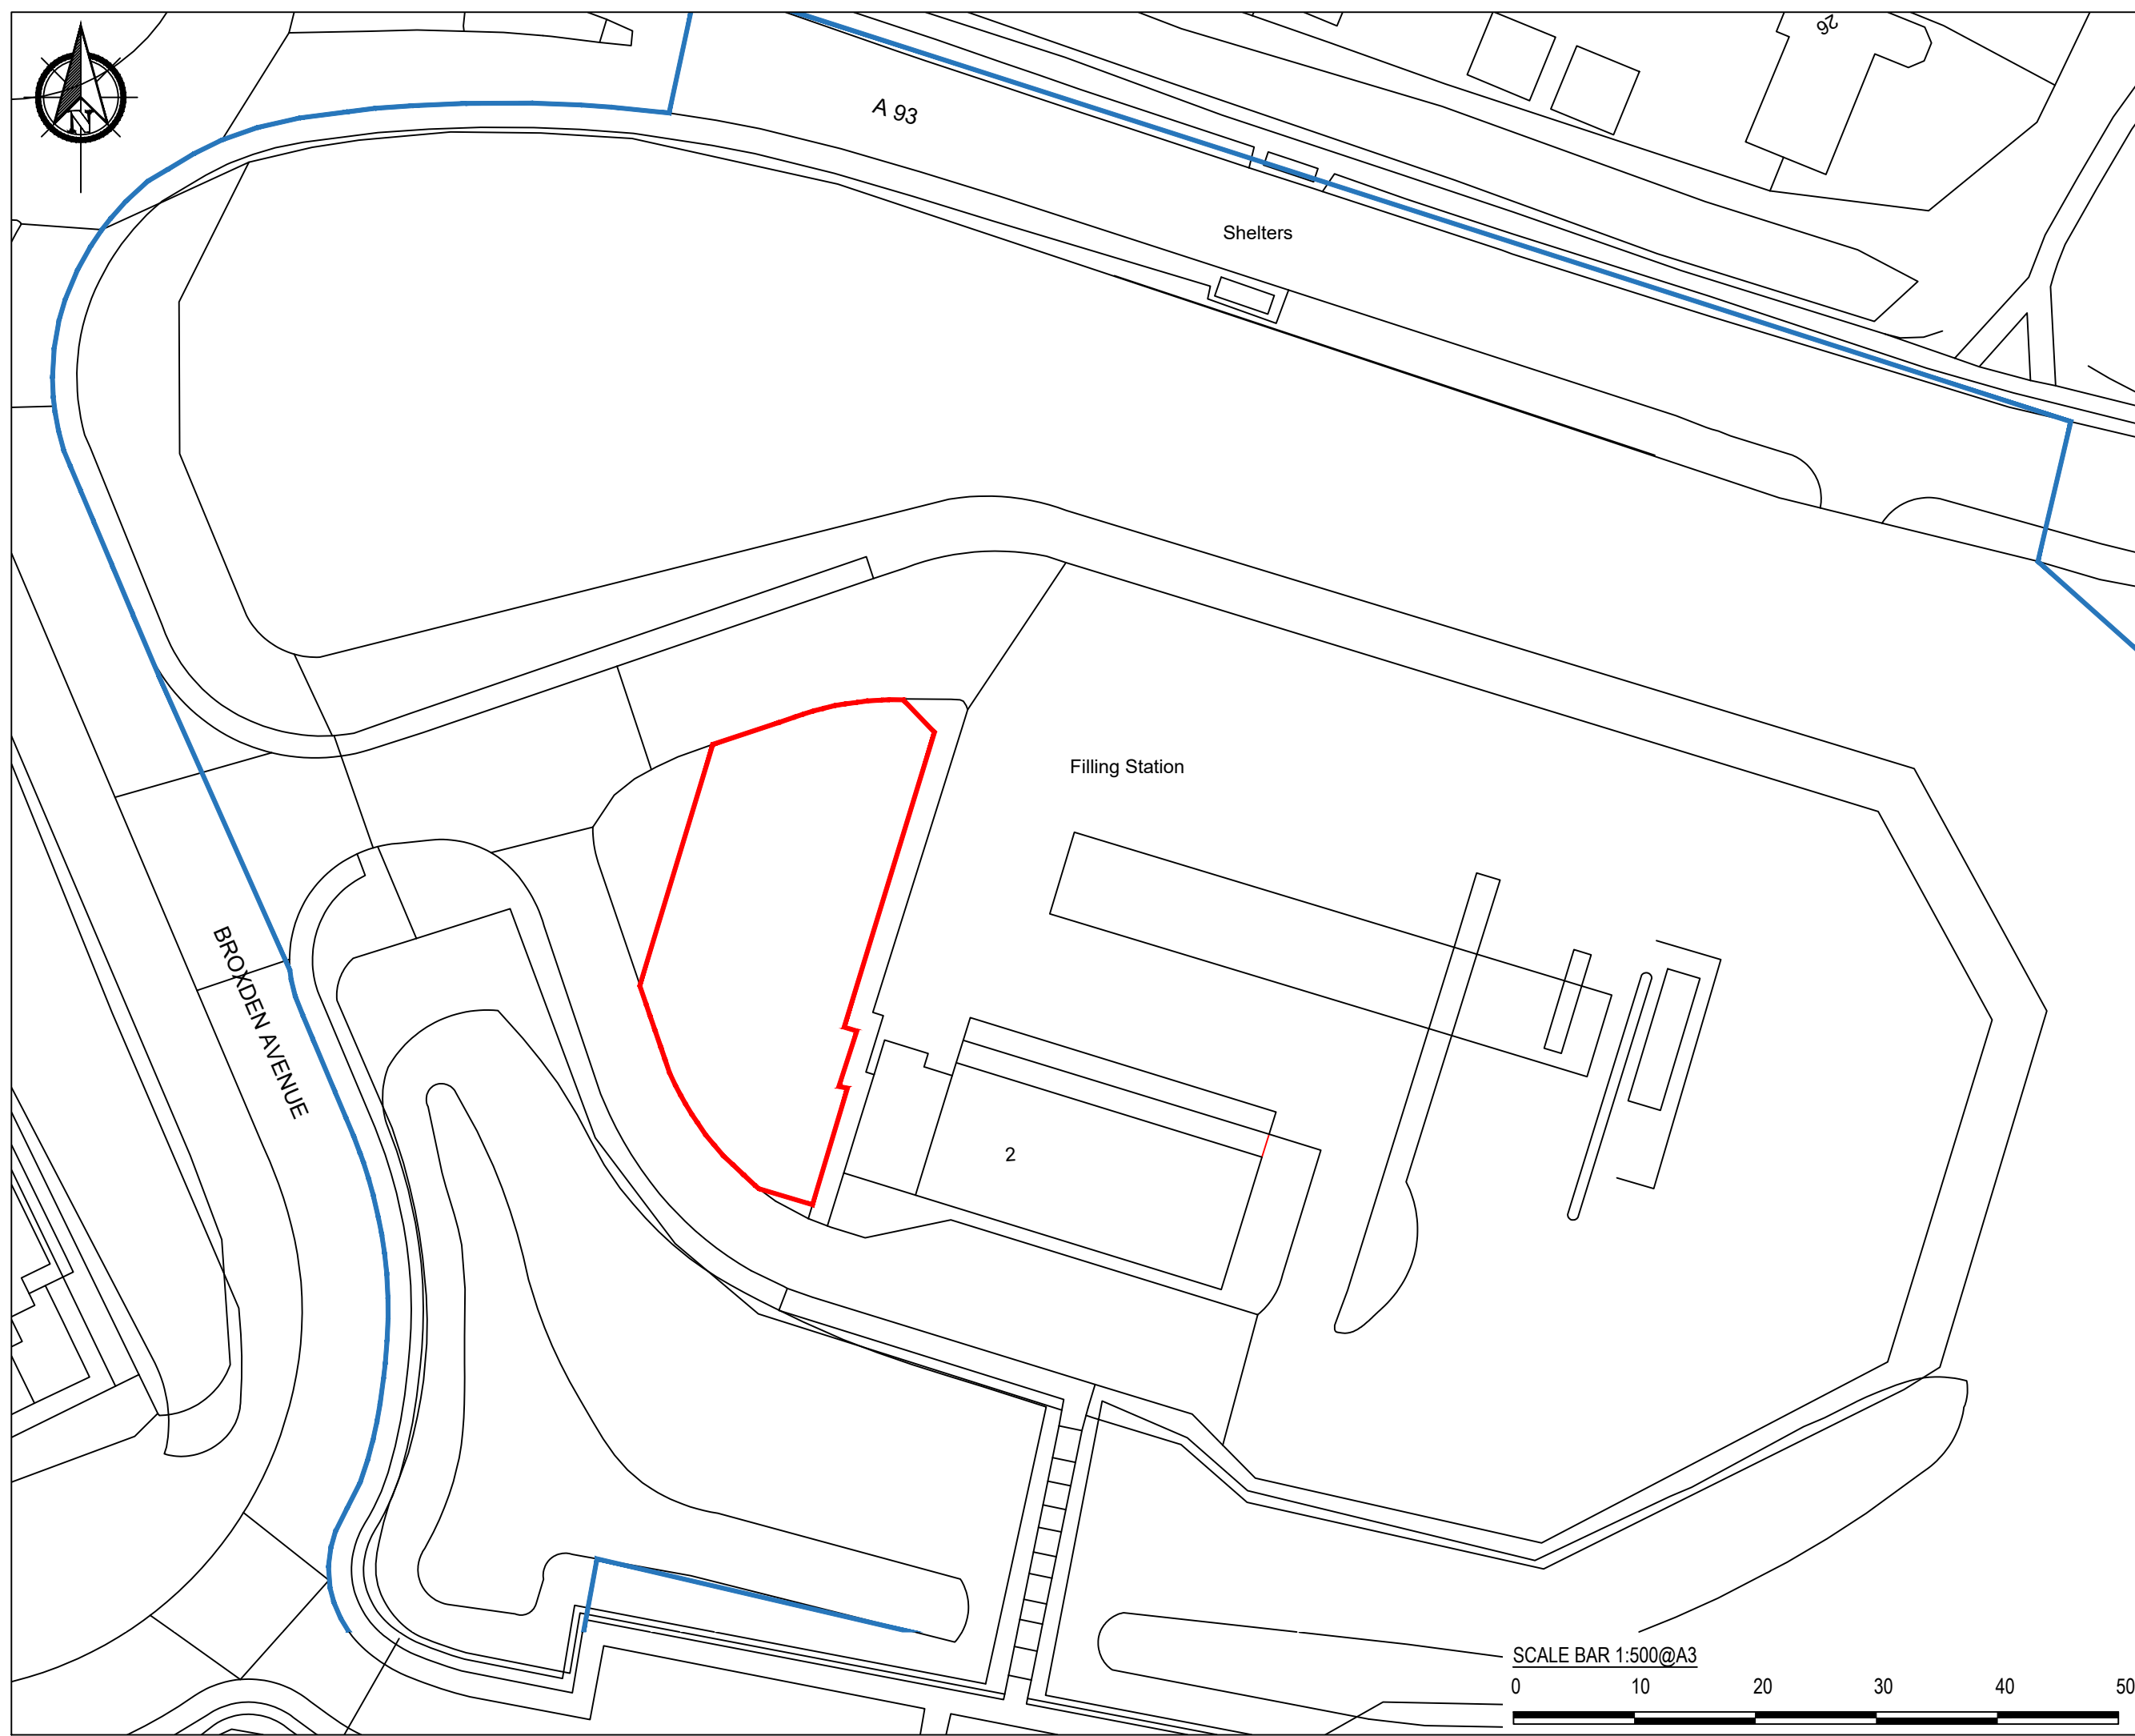

DRAWING NOTES
 COPYRIGHT ©
 This drawing and the details herein are the copyright of MBH Design Studio Ltd. and must not be reproduced, altered or passed to any third party without prior written consent.
 This drawing has been produced for the project listed below, is submitted in support of this application to the Local Planning Authority and is not intended for use by any other person or for any other purpose.
 Every effort has been made to ensure the accuracy of these drawings, however MBH Design Studio Ltd. accept no responsibility for any discrepancies arising from the reuse of survey information and preliminary drawings commissioned by the Applicant from others.

KEY PLAN:
 **SITE BOUNDARY LINE**
 - 20100m² (265 315sqft)
 **SITE APPLICATION LINE**
 - 620m² (6 673sqft)



REV	DATE	DESCRIPTION	DRAWN/CHECKED
A	19.01.2023	Revised Site Application Line.	DT/WG

PLANNING



PROJECT
 FS702 BROXDEN SERVICE STATION
 2 BROXDEN AVENUE
 PERTH, PERTSHIRE
 PH2 0PX

DRAWING TITLE
 BLOCK PLAN

DRAWN BY	DATE	SCALE	PAPER SIZE
EJ	13.09.2021	1:500	A3
CHECKED BY	DRAWING NUMBER	REV.	
JN	13664-BP-504	A	