

Existing brickwork chimney removed. Existing flat roof dormer extended at either end. Face of dormer clad in red hung plain tiles to match existing


Aluminium coping trim to perimeter of flat

Garage extension finished in new facing brickwork to match existing

Sectional insulated garage door

New flat roof entrance canopy finished in

Existing PVC windows frame porch stripped out inclusive of brick plinth and replaced with

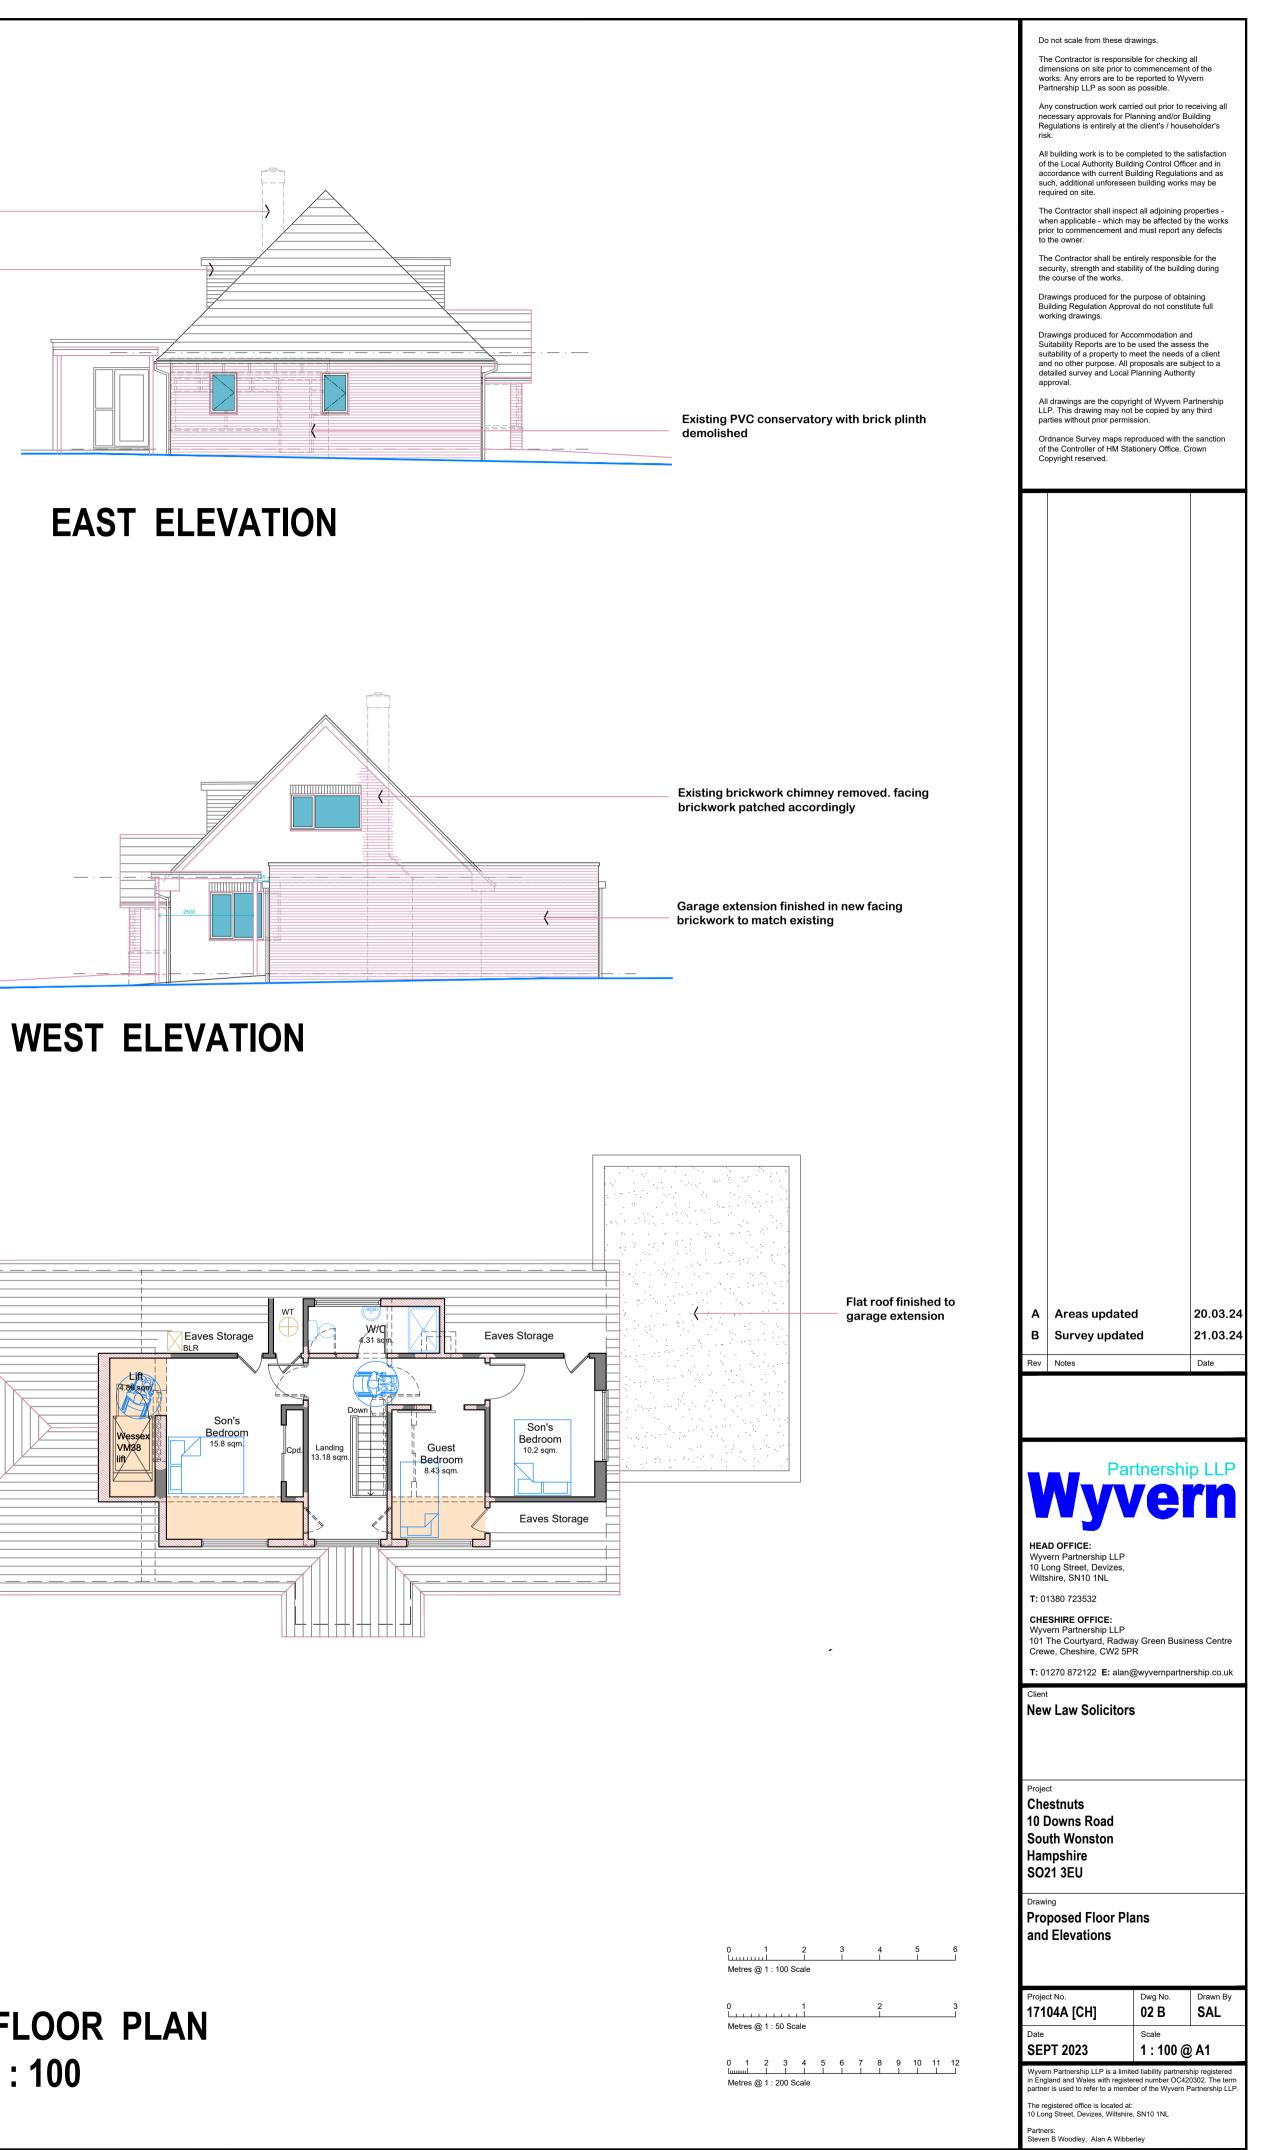

Existing concrete pan tiled roof replaced with new tiles to match existing. Extension roof

New aluminium bi-folds

Existing uPVC conservatory demolished

