


# Location Plan

Site Address: Easting: 422670 Northing: 269552

Date Produced: 28-Mar-2024

Scale: 1:2500 @A4

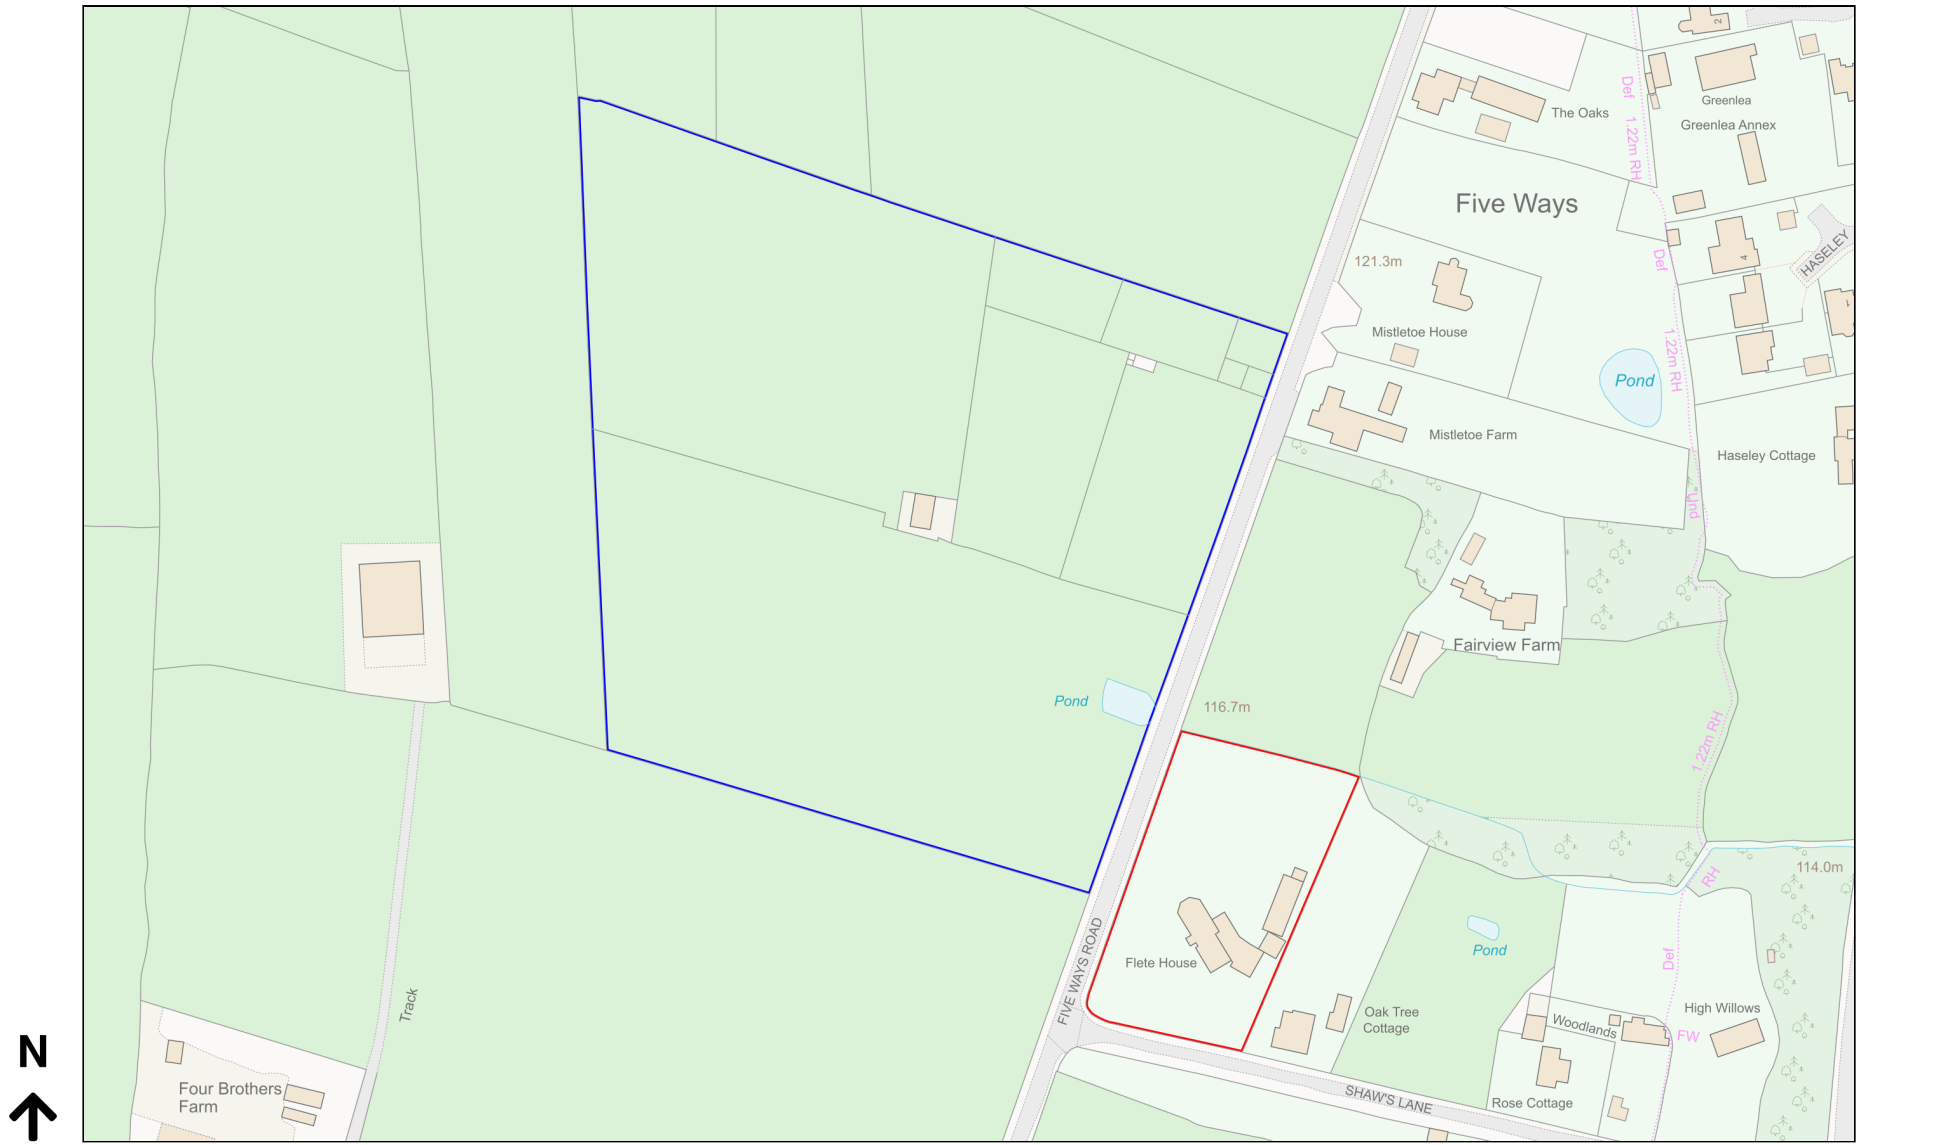

Planning Portal Reference: PP-12878714v1