




EXISTING PLAN

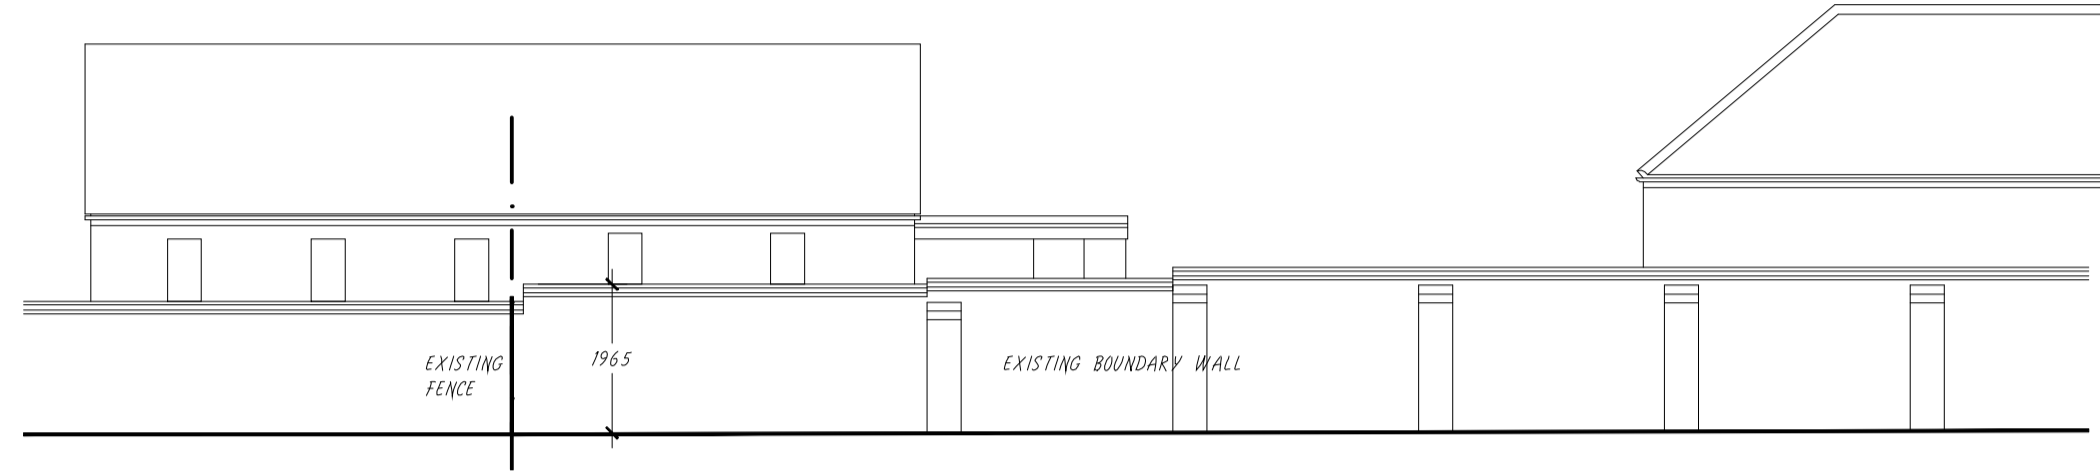


EXISTING SOUTH ELEVATION

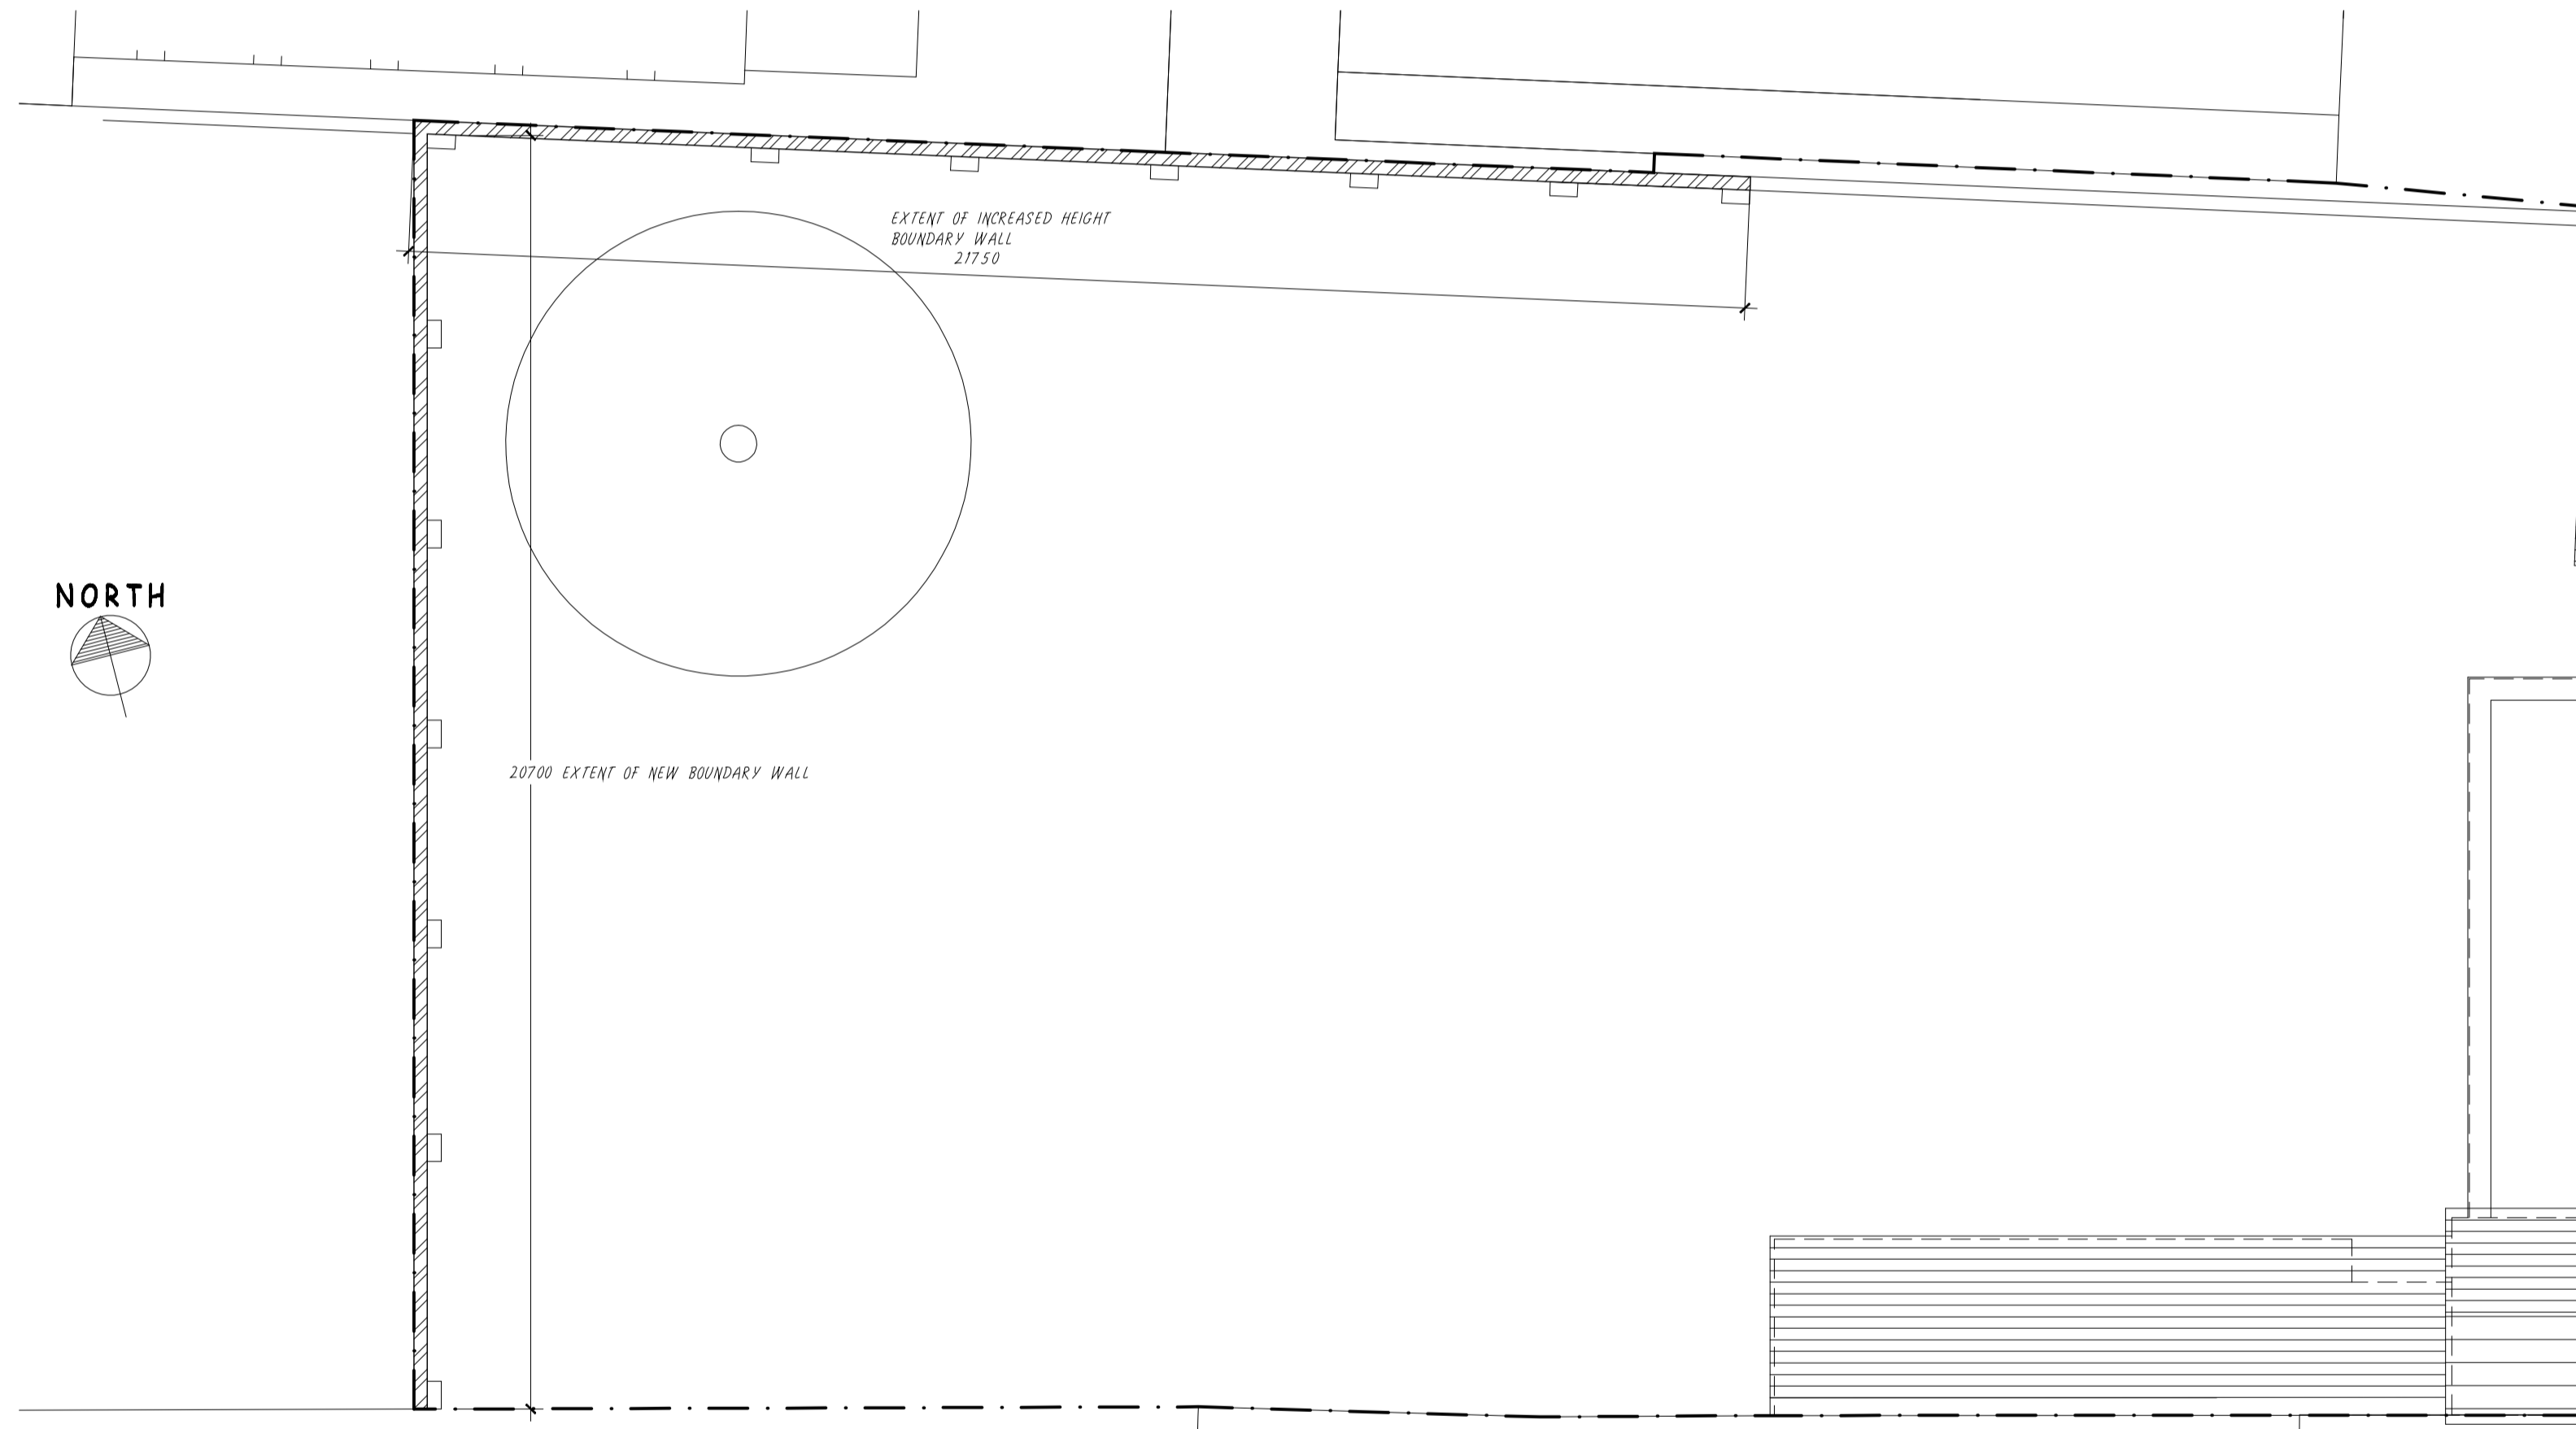


PROPOSED PLAN

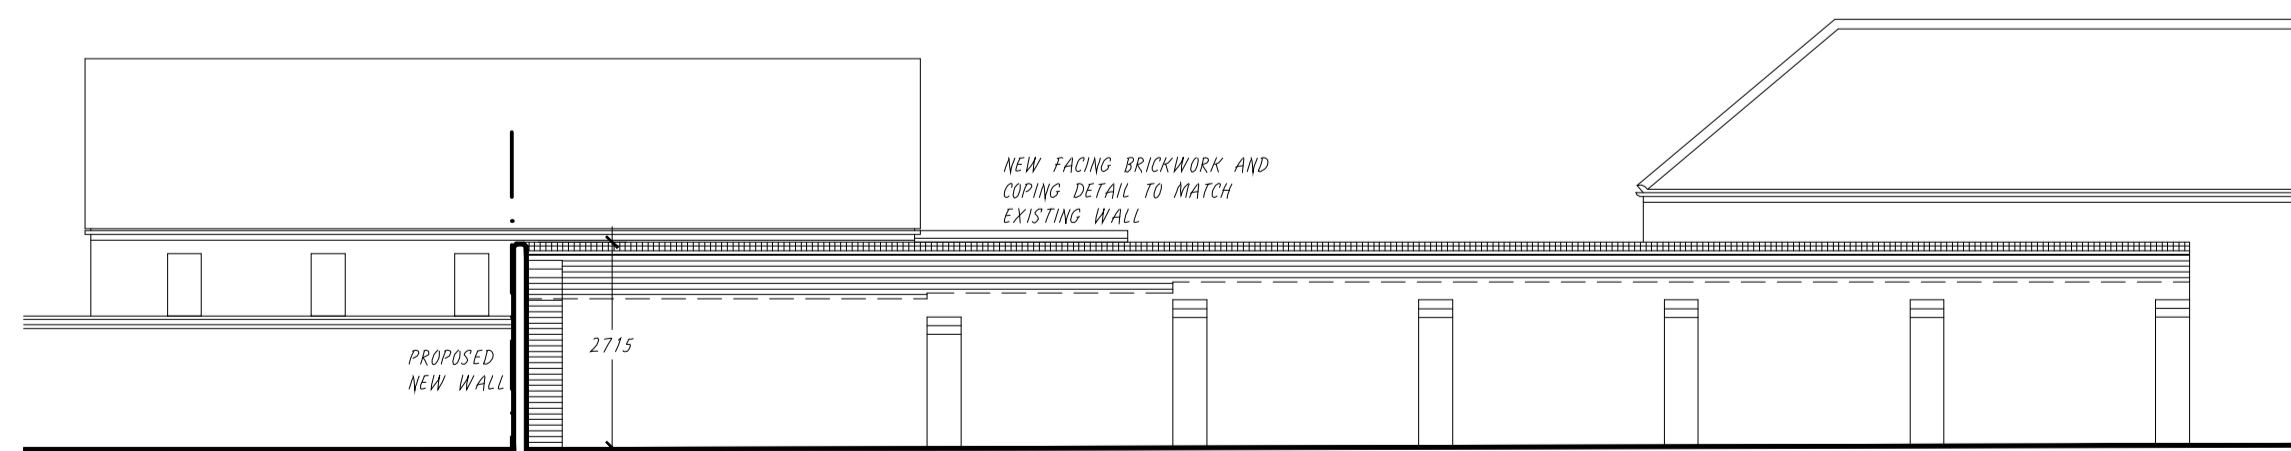

PROPOSED SOUTH ELEVATION

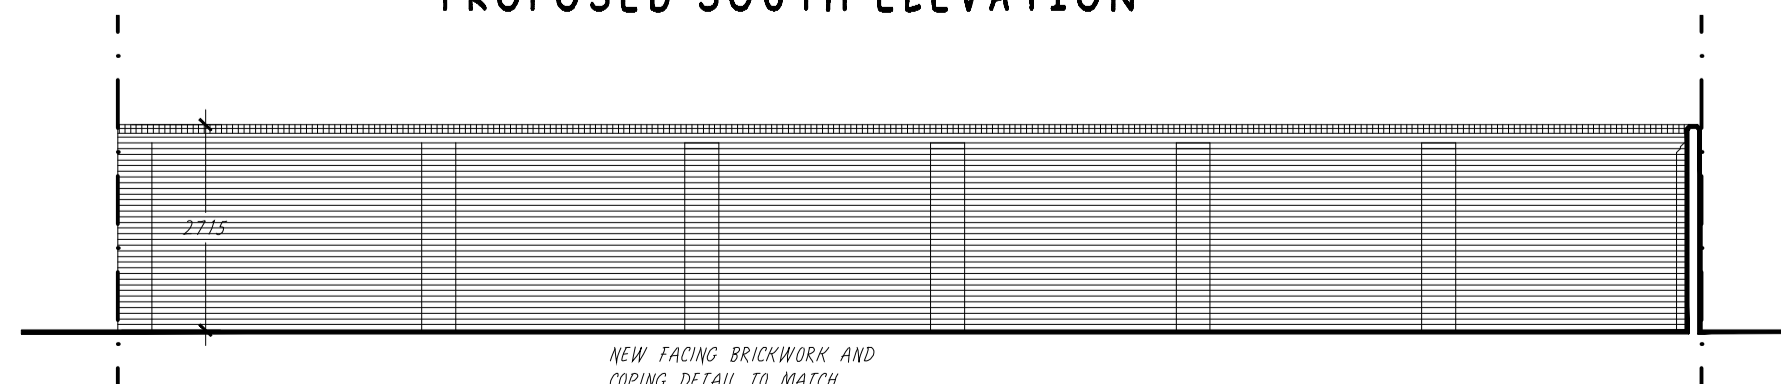

PROPOSED EAST ELEVATION

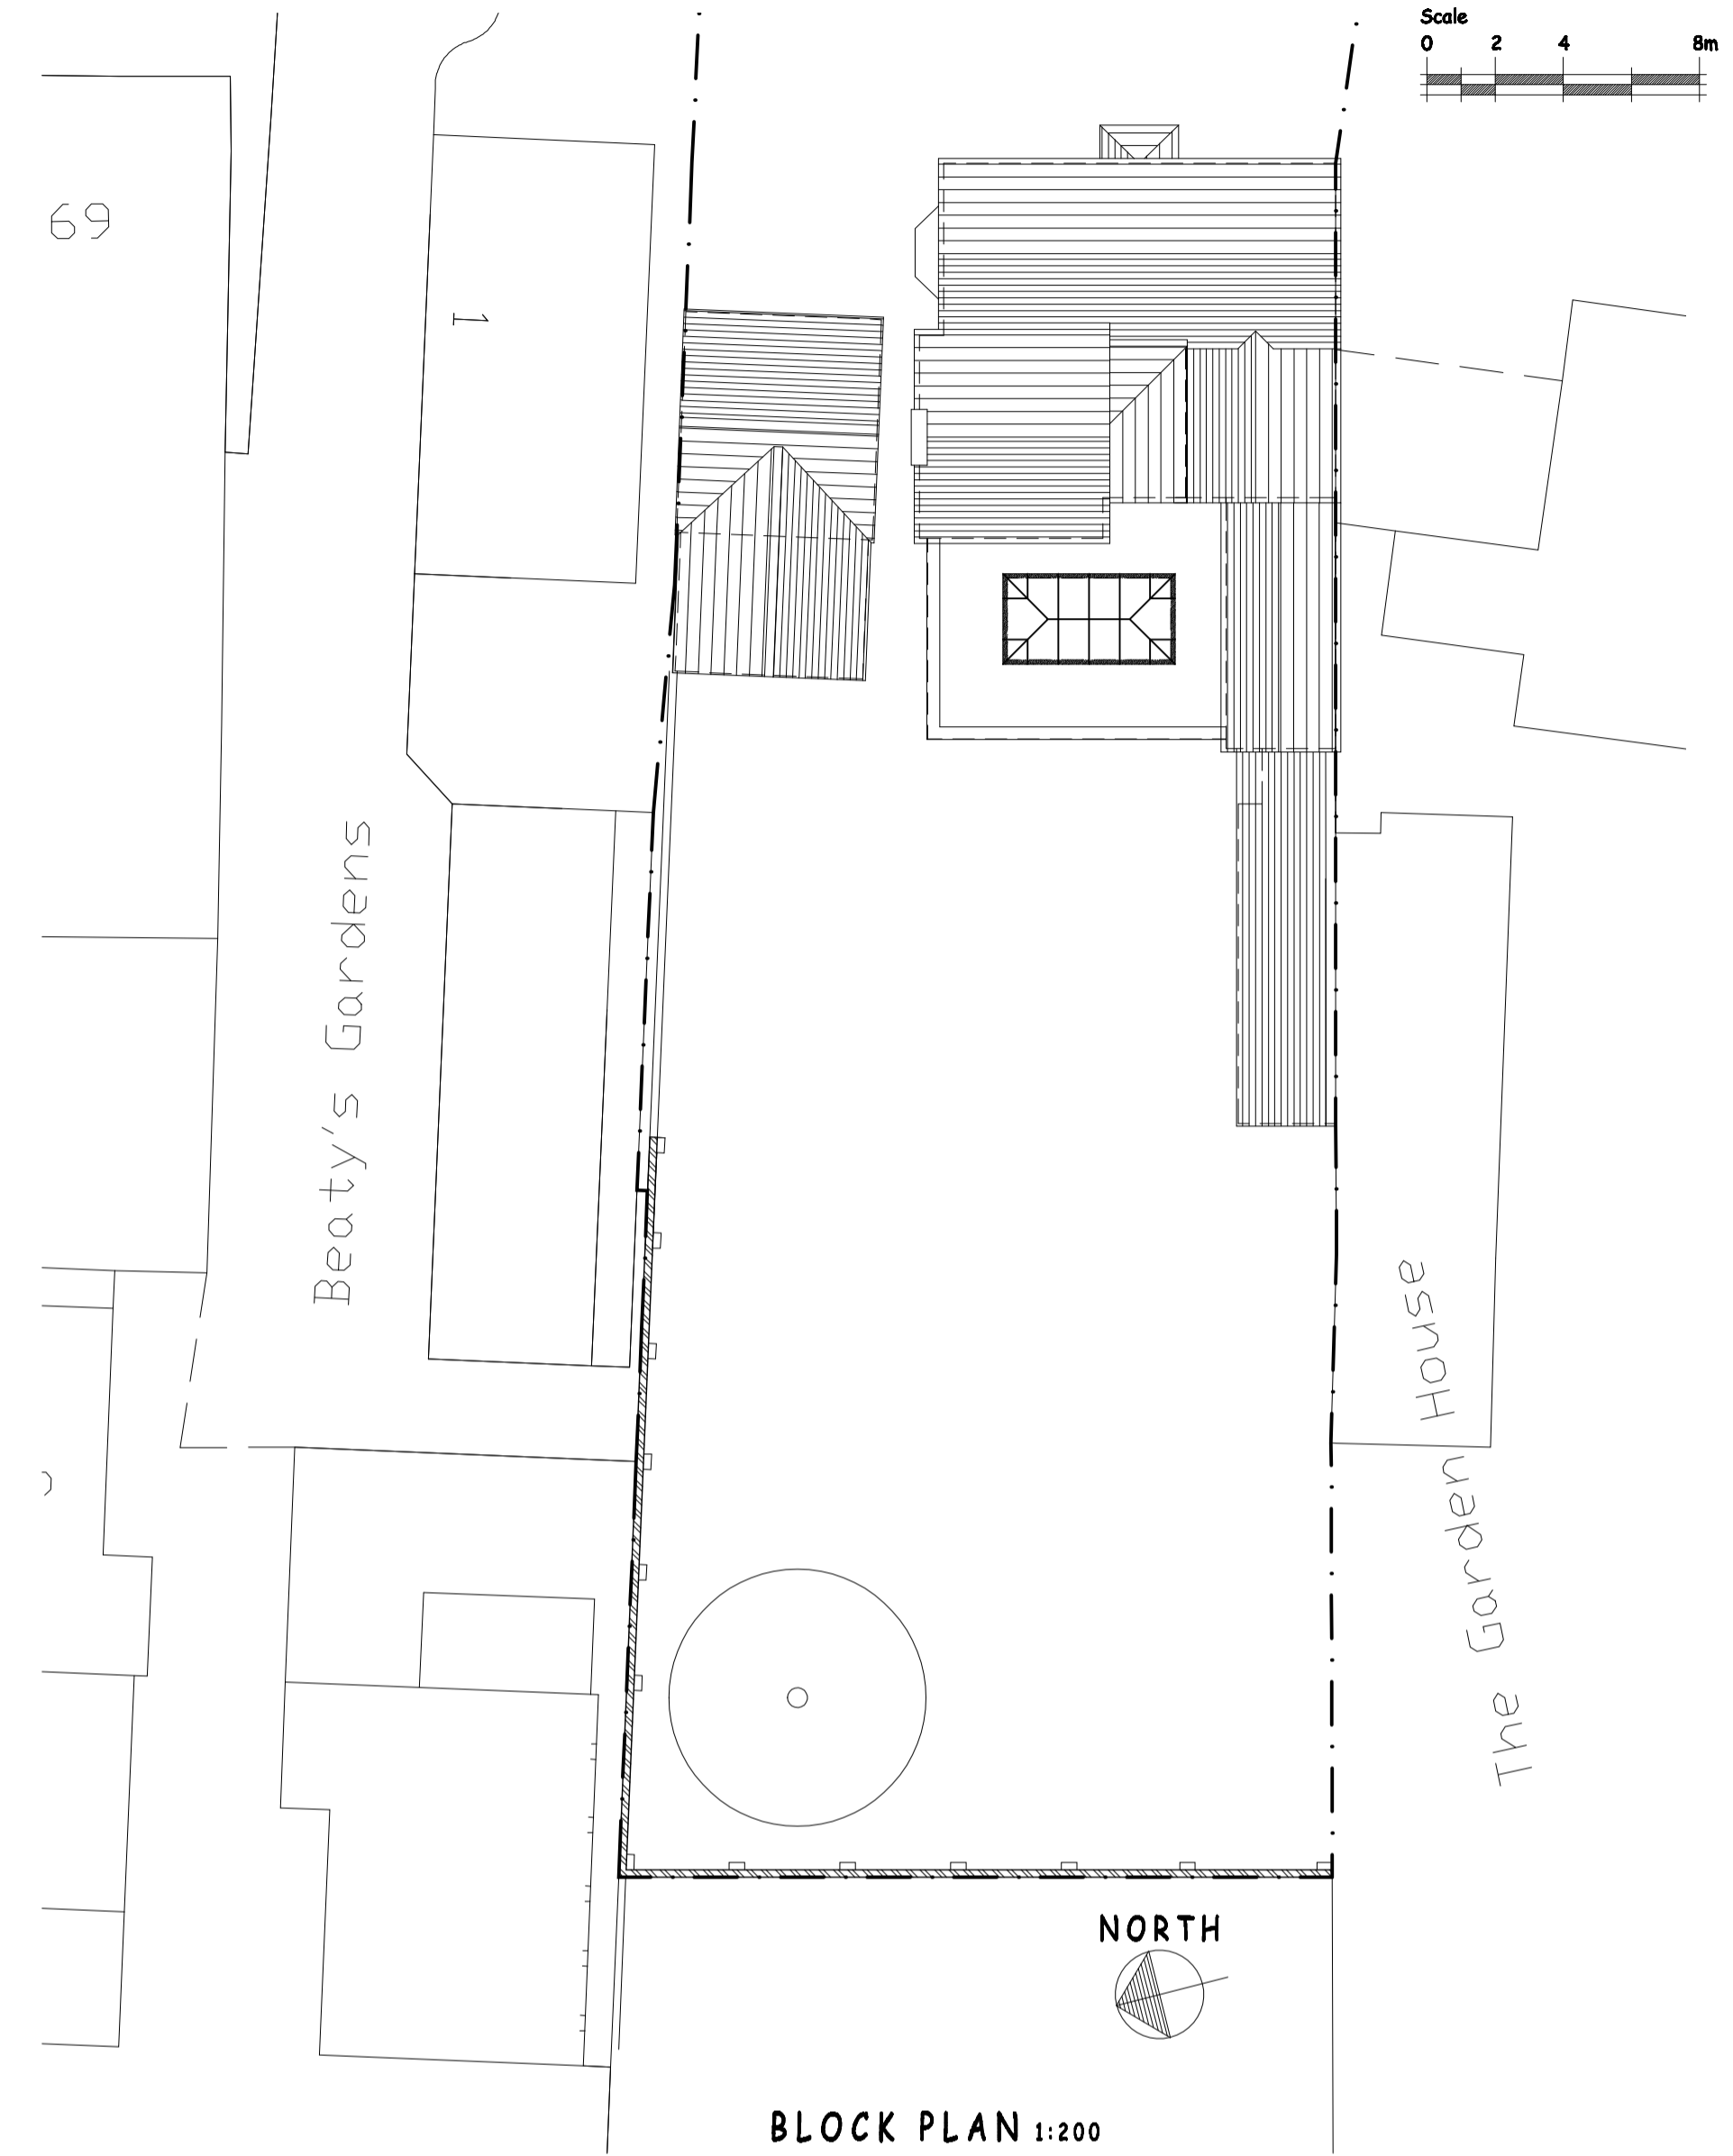

BLOCK PLAN 1:200



SITE LOCATION PLAN 1:1250

revisions