

Legend
— Order Limits

Coordinate System: British National Grid

Metres
 0 460 920 1,840

Rev	Date	By	Chkd	Appd	Authd

ARUP
 13 Fitzroy Street
 London W1T 4BQ
 Tel +44 20 7636 1531
 www.arup.com

Client
VolkerFitzpatrick Ltd.

Project Name
MetroWest Phase 1B

Drawing Title
Location Plan of DCO Boundary and Chainage (Sheet 0)

Scale at A3
1:35,000


Role
 --

Suitability
 --

Project Number 293556	Rev P01
---------------------------------	-------------------

Drawing Number
Drawing No. 1.0


Contains OS data © Crown Copyright and database right 2022
 Contains data from OS Zoomstack

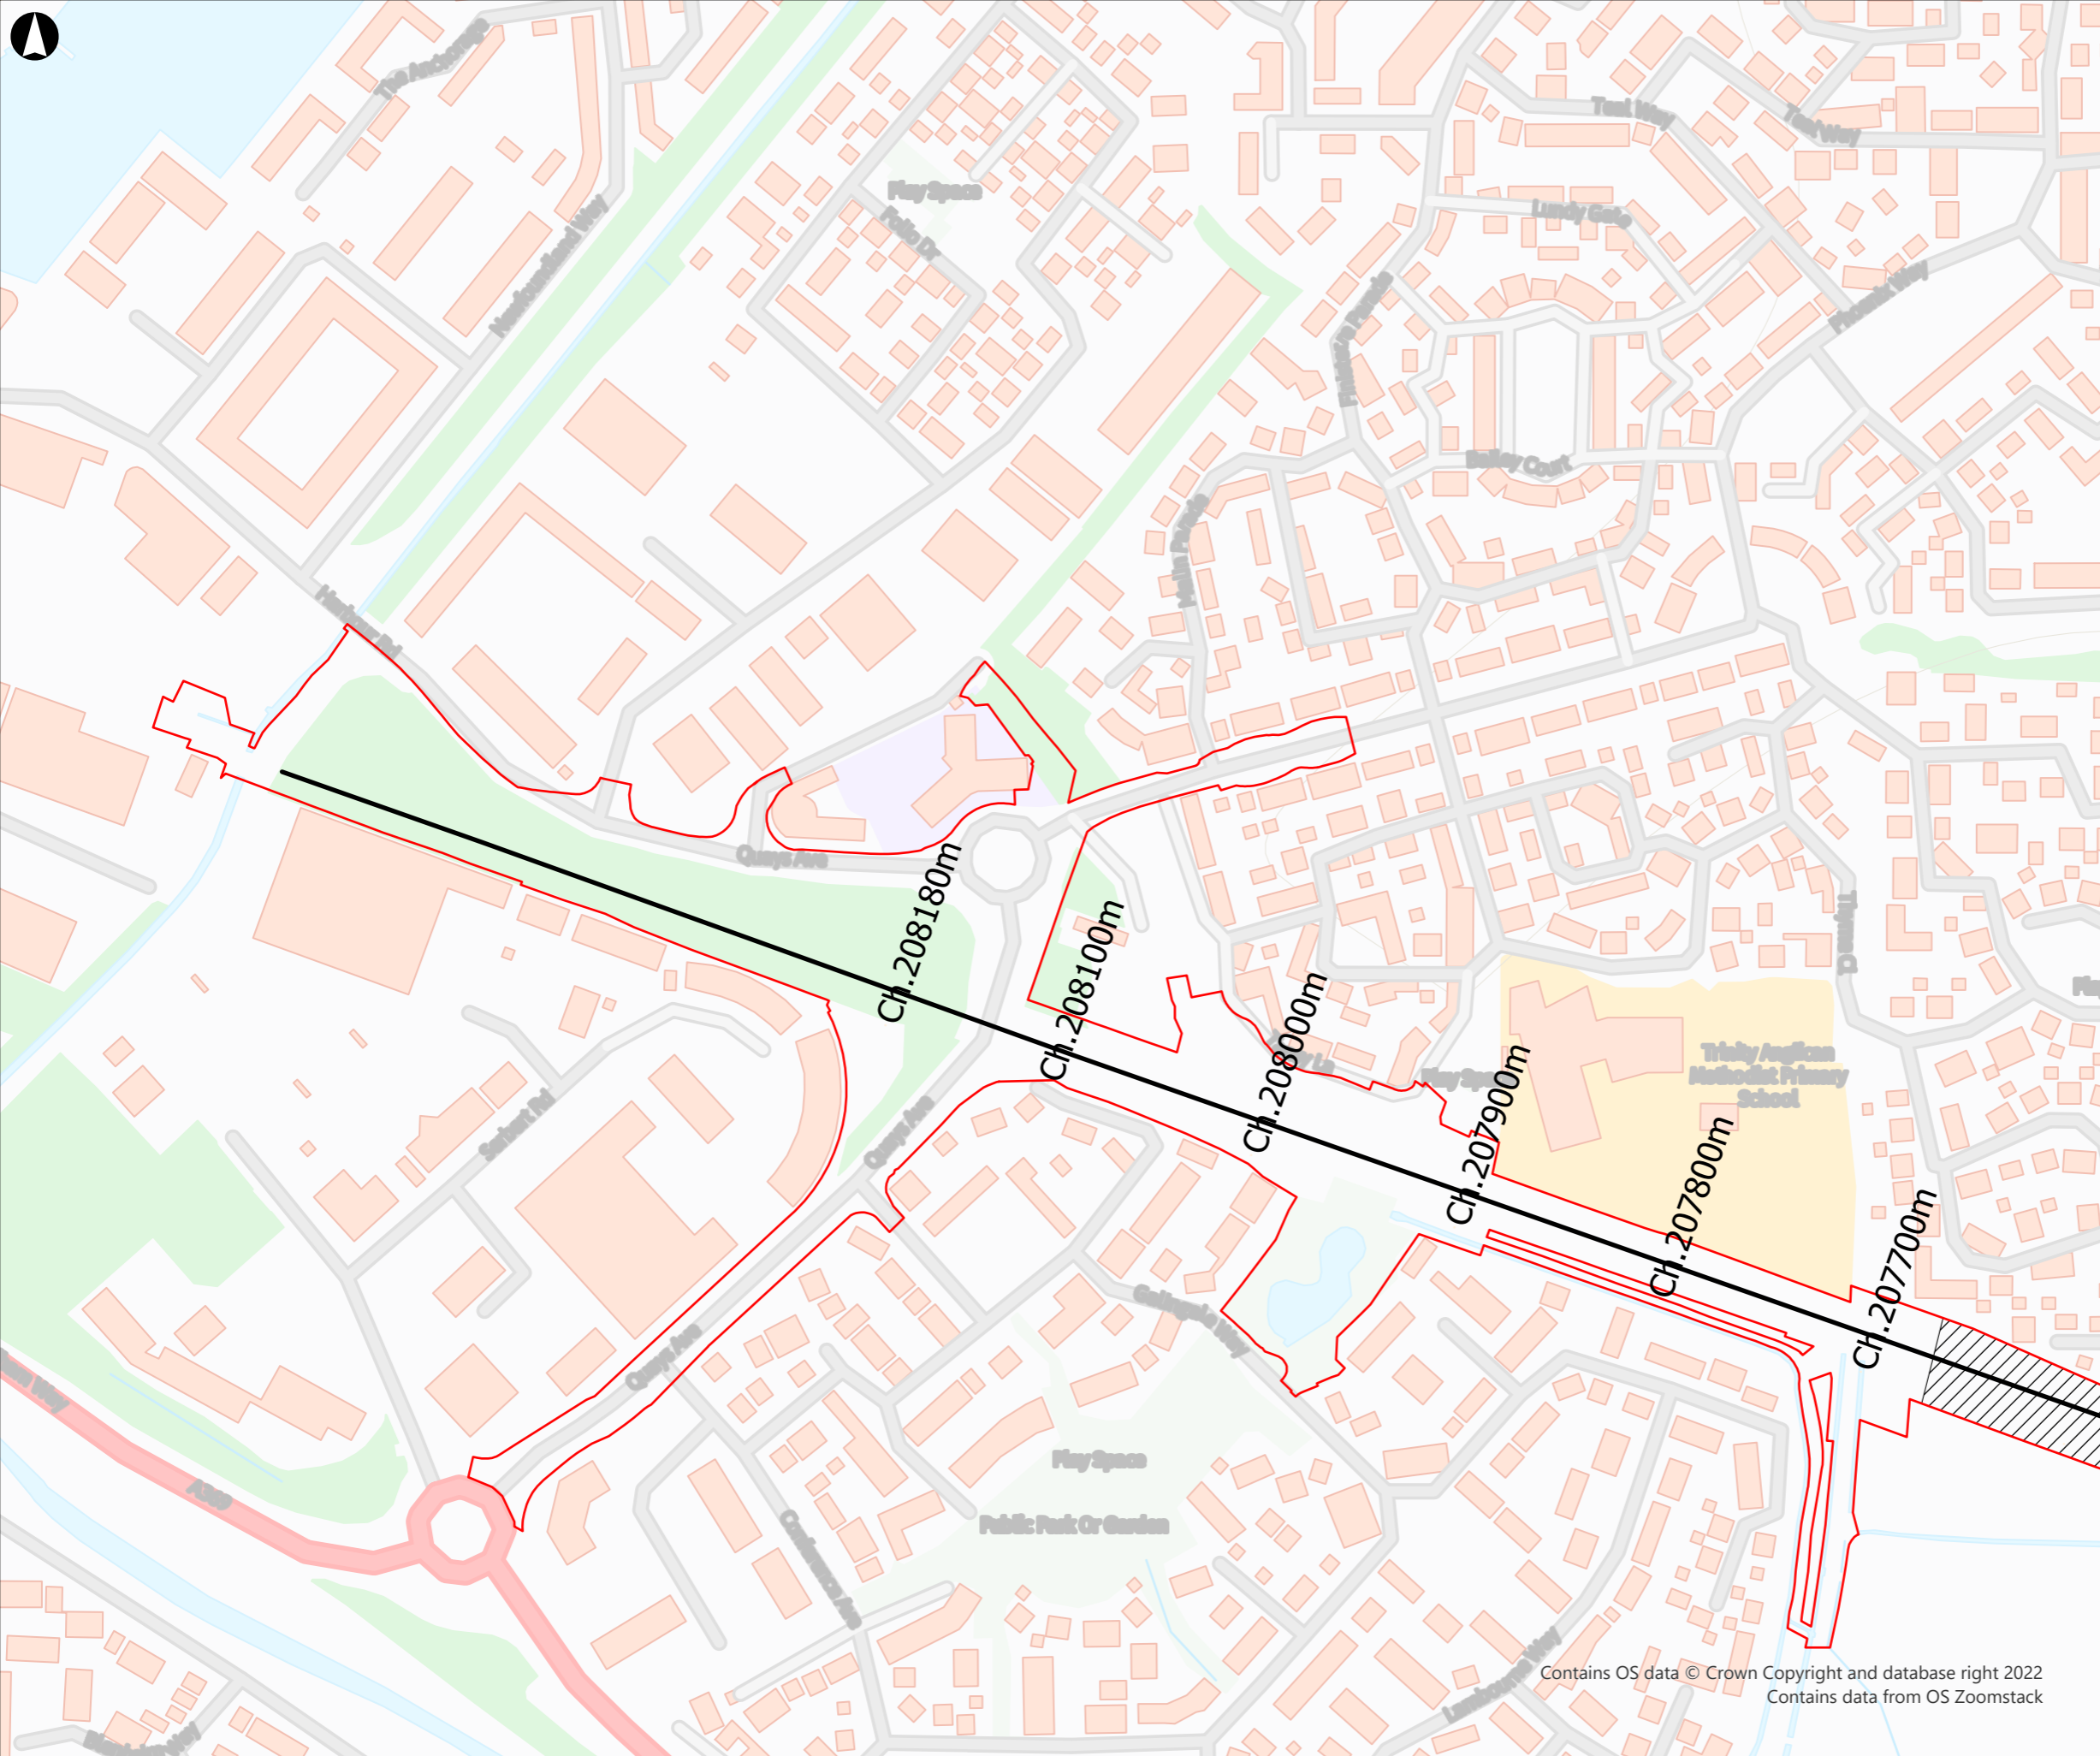

Legend

- Order Limits
- New Track
- Temporary Land Aquisitions

Coordinate System: British National Grid

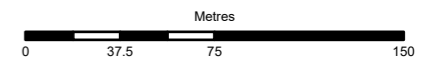

Rev	Date	By	Chkd	Appd	Authd

ARUP

13 Fitzroy Street
London W1T 4BQ
Tel +44 20 7636 1531
www.arup.com

Client
VolkerFitzpatrick Ltd.

Project Name
MetroWest Phase 1B

Drawing Title
Location Plan of Site Boundary (Sheet 1)

Scale at A3

1:3,000

Role

--

Suitability

--

Project Number

293556


Rev

P01

Drawing Number


Drawing No. 1.1

Contains OS data © Crown Copyright and database right 2022
Contains data from OS Zoomstack

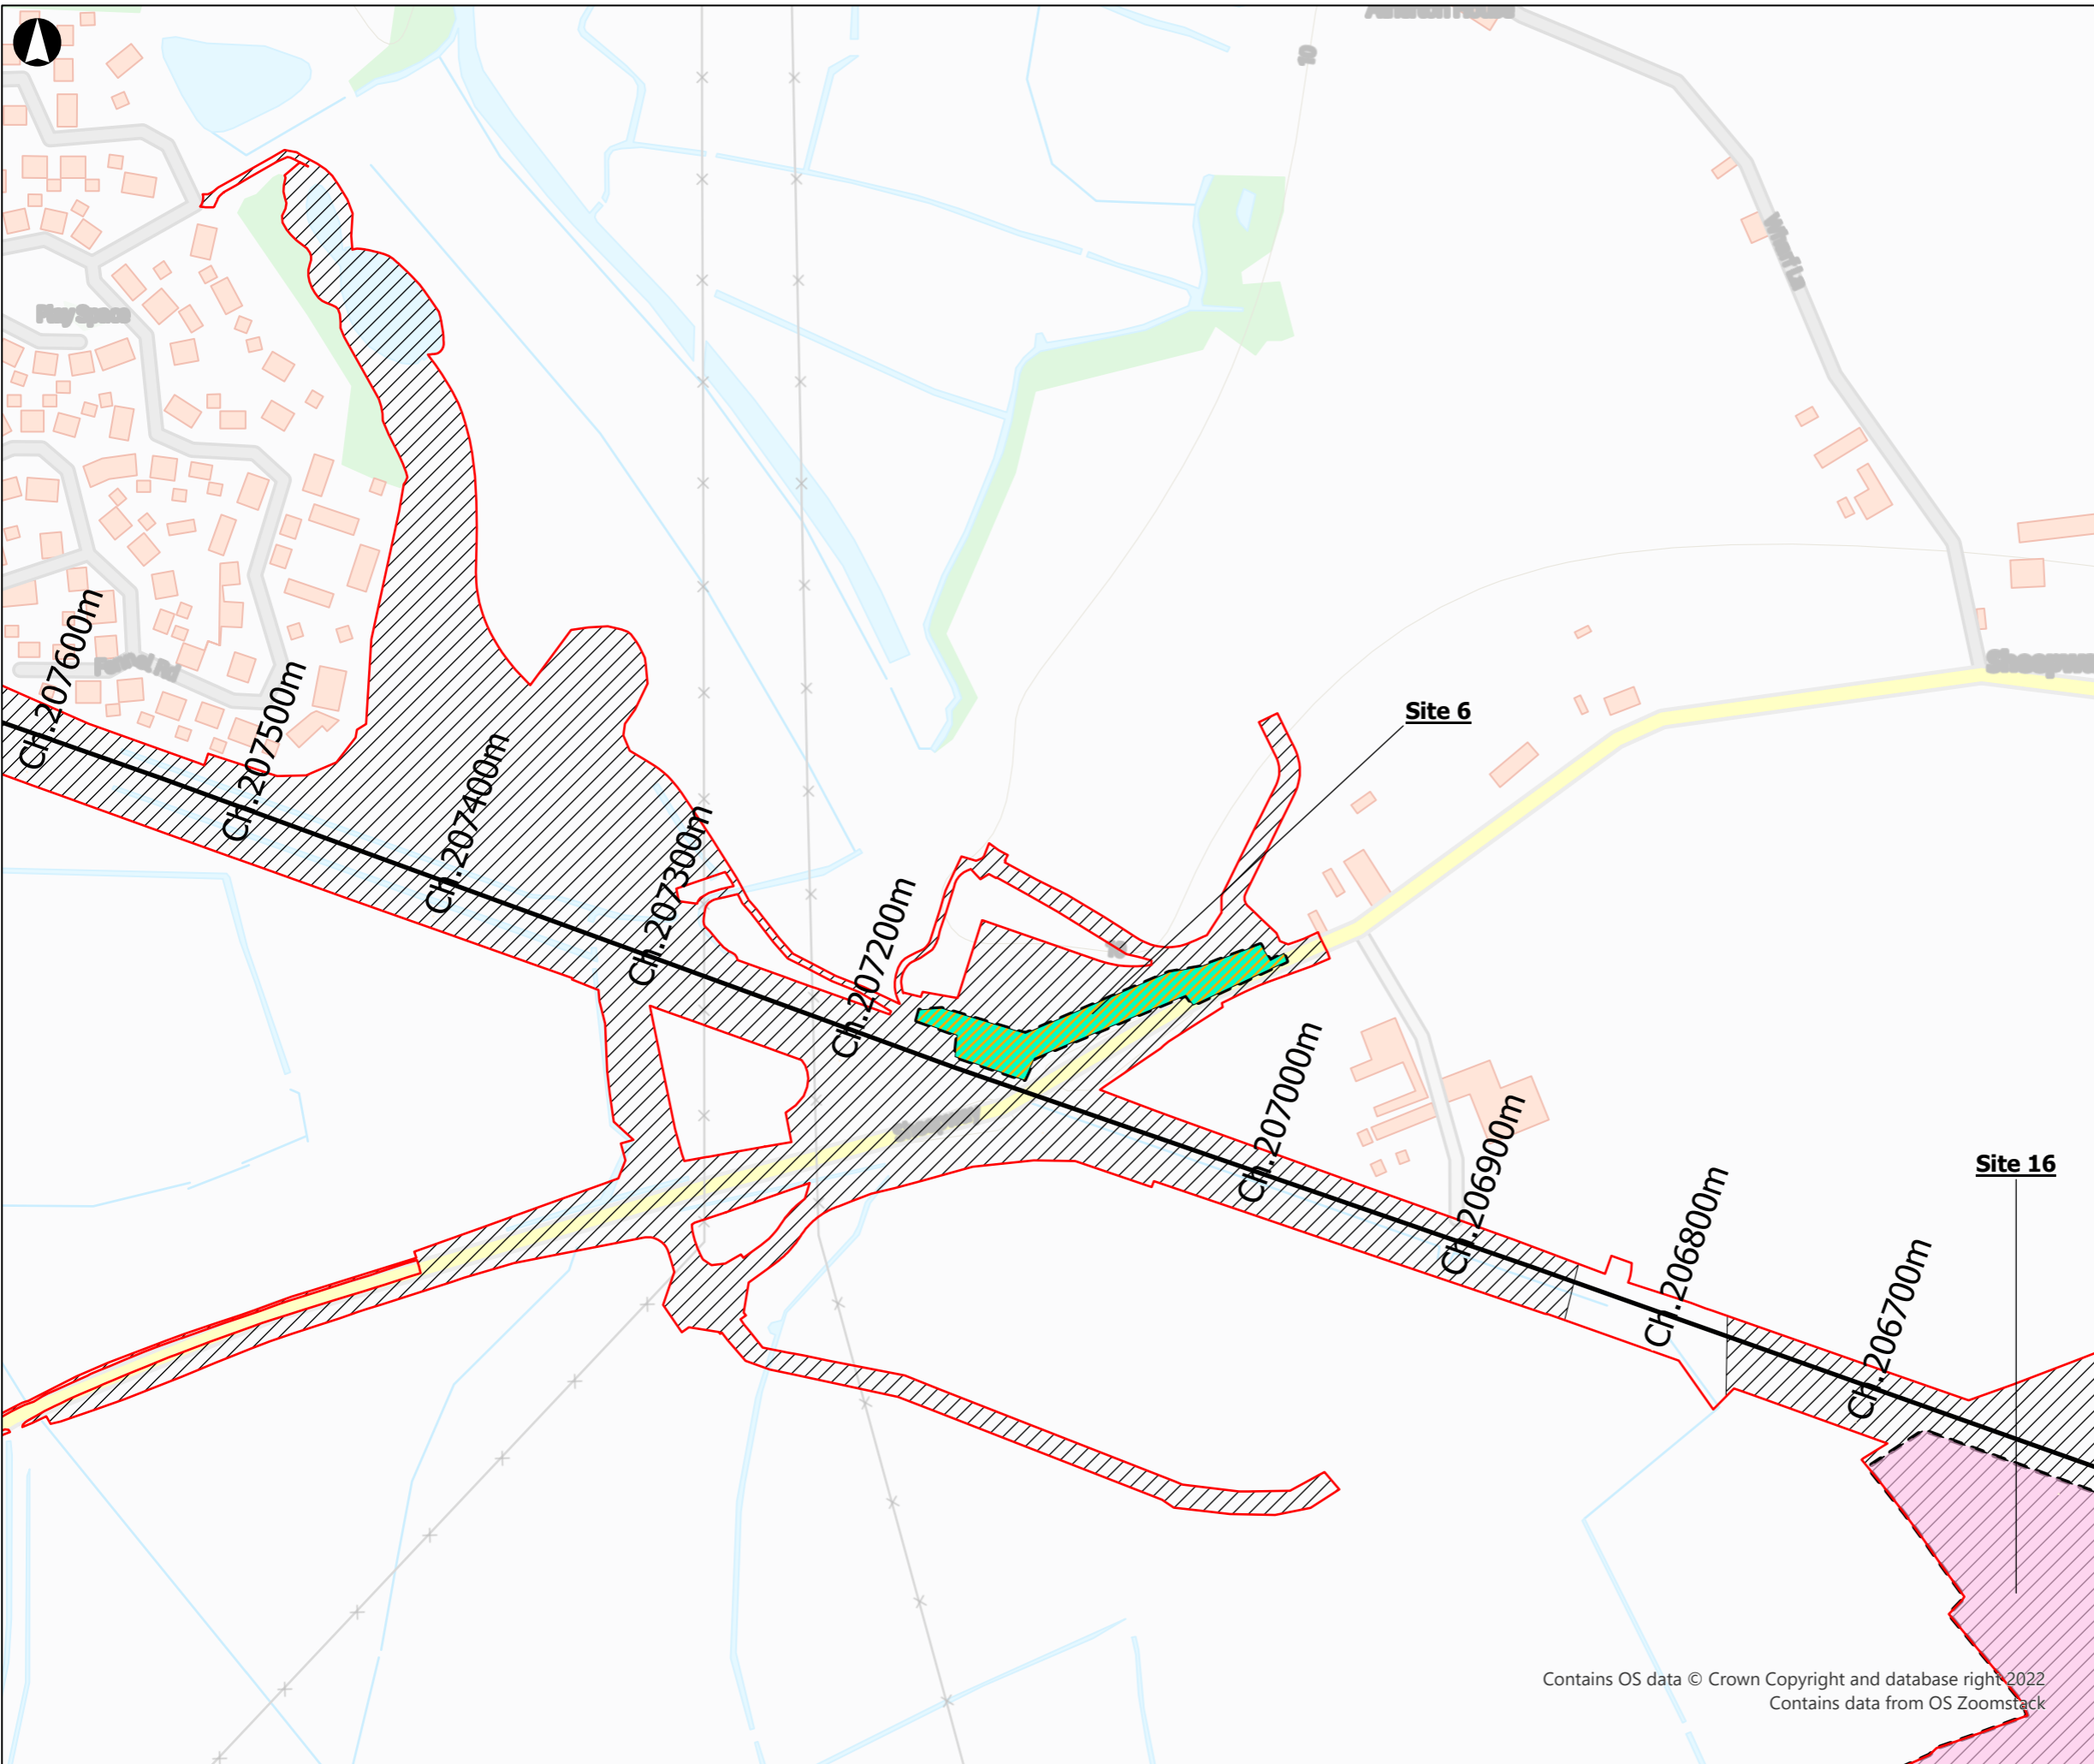

- Legend**
- Order Limits
 - New Track
 - Temporary Sites
 - Temporary Land Aquisitions
- Temporary Site**
- Site type
- Temporary Works
 - Temporary and Permanent Works

Coordinate System: British National Grid

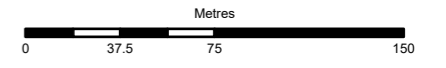

Rev	Date	By	Chkd	Appd	Authd

ARUP

13 Fitzroy Street
 London W1T 4BQ
 Tel +44 20 7636 1531
 www.arup.com

Client
VolkerFitzpatrick Ltd.

Project Name
MetroWest Phase 1B

Drawing Title
Location Plan of Site Boundary (Sheet 2)

Scale at A3
1:3,000


Role
 --

Suitability
 --

Project Number 293556	Rev P01
---------------------------------	-------------------


Drawing Number
Drawing No. 1.2

Contains OS data © Crown Copyright and database right 2022
 Contains data from OS Zoomstack

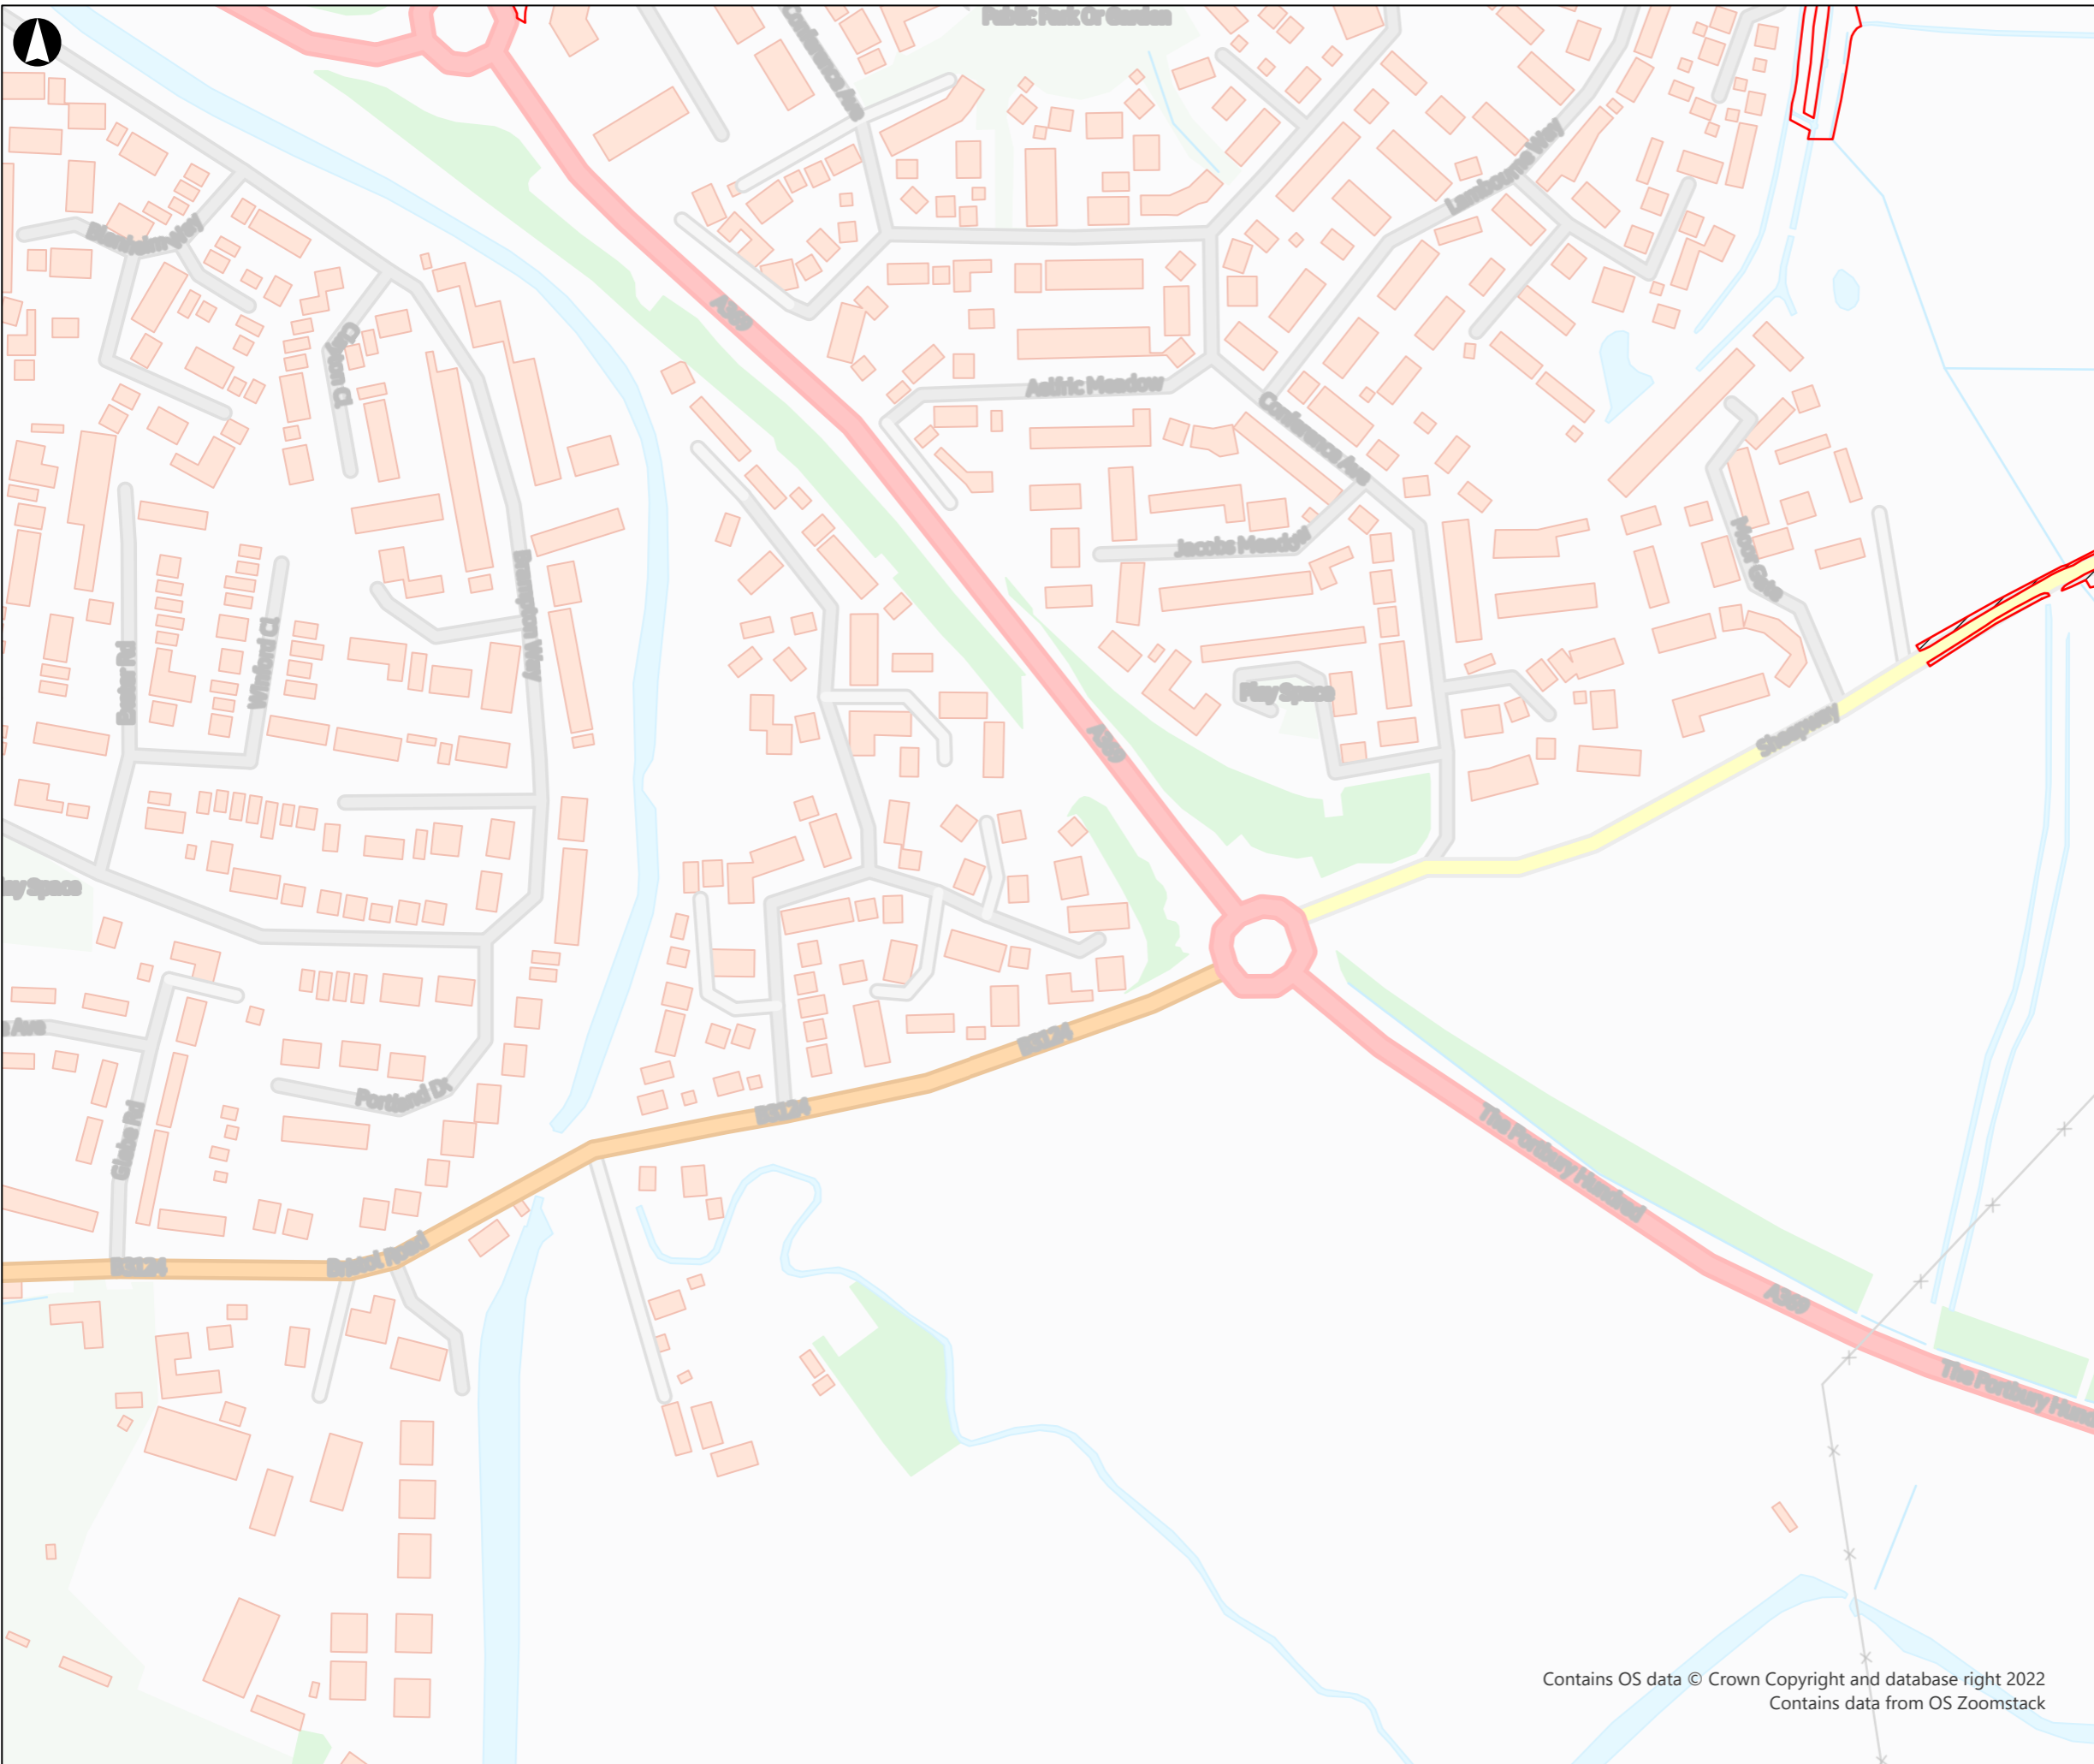

- Legend**
- Order Limits
 - Temporary Land Aquisitions

Coordinate System: British National Grid

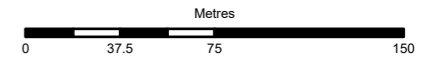

--	--	--	--	--	--
Rev	Date	By	Chkd	Appd	Authd



13 Fitzroy Street
 London W1T 4BQ
 Tel +44 20 7636 1531
 www.arup.com

Client
VolkerFitzpatrick Ltd.

Project Name
MetroWest Phase 1B


Drawing Title
Location Plan of Site Boundary (Sheet 2A)

Scale at A3
1:3,000

Role
 --
 Suitability
 --

Project Number 293556	Rev P01
Drawing Number Drawing No. 1.3	


Contains OS data © Crown Copyright and database right 2022
 Contains data from OS Zoomstack

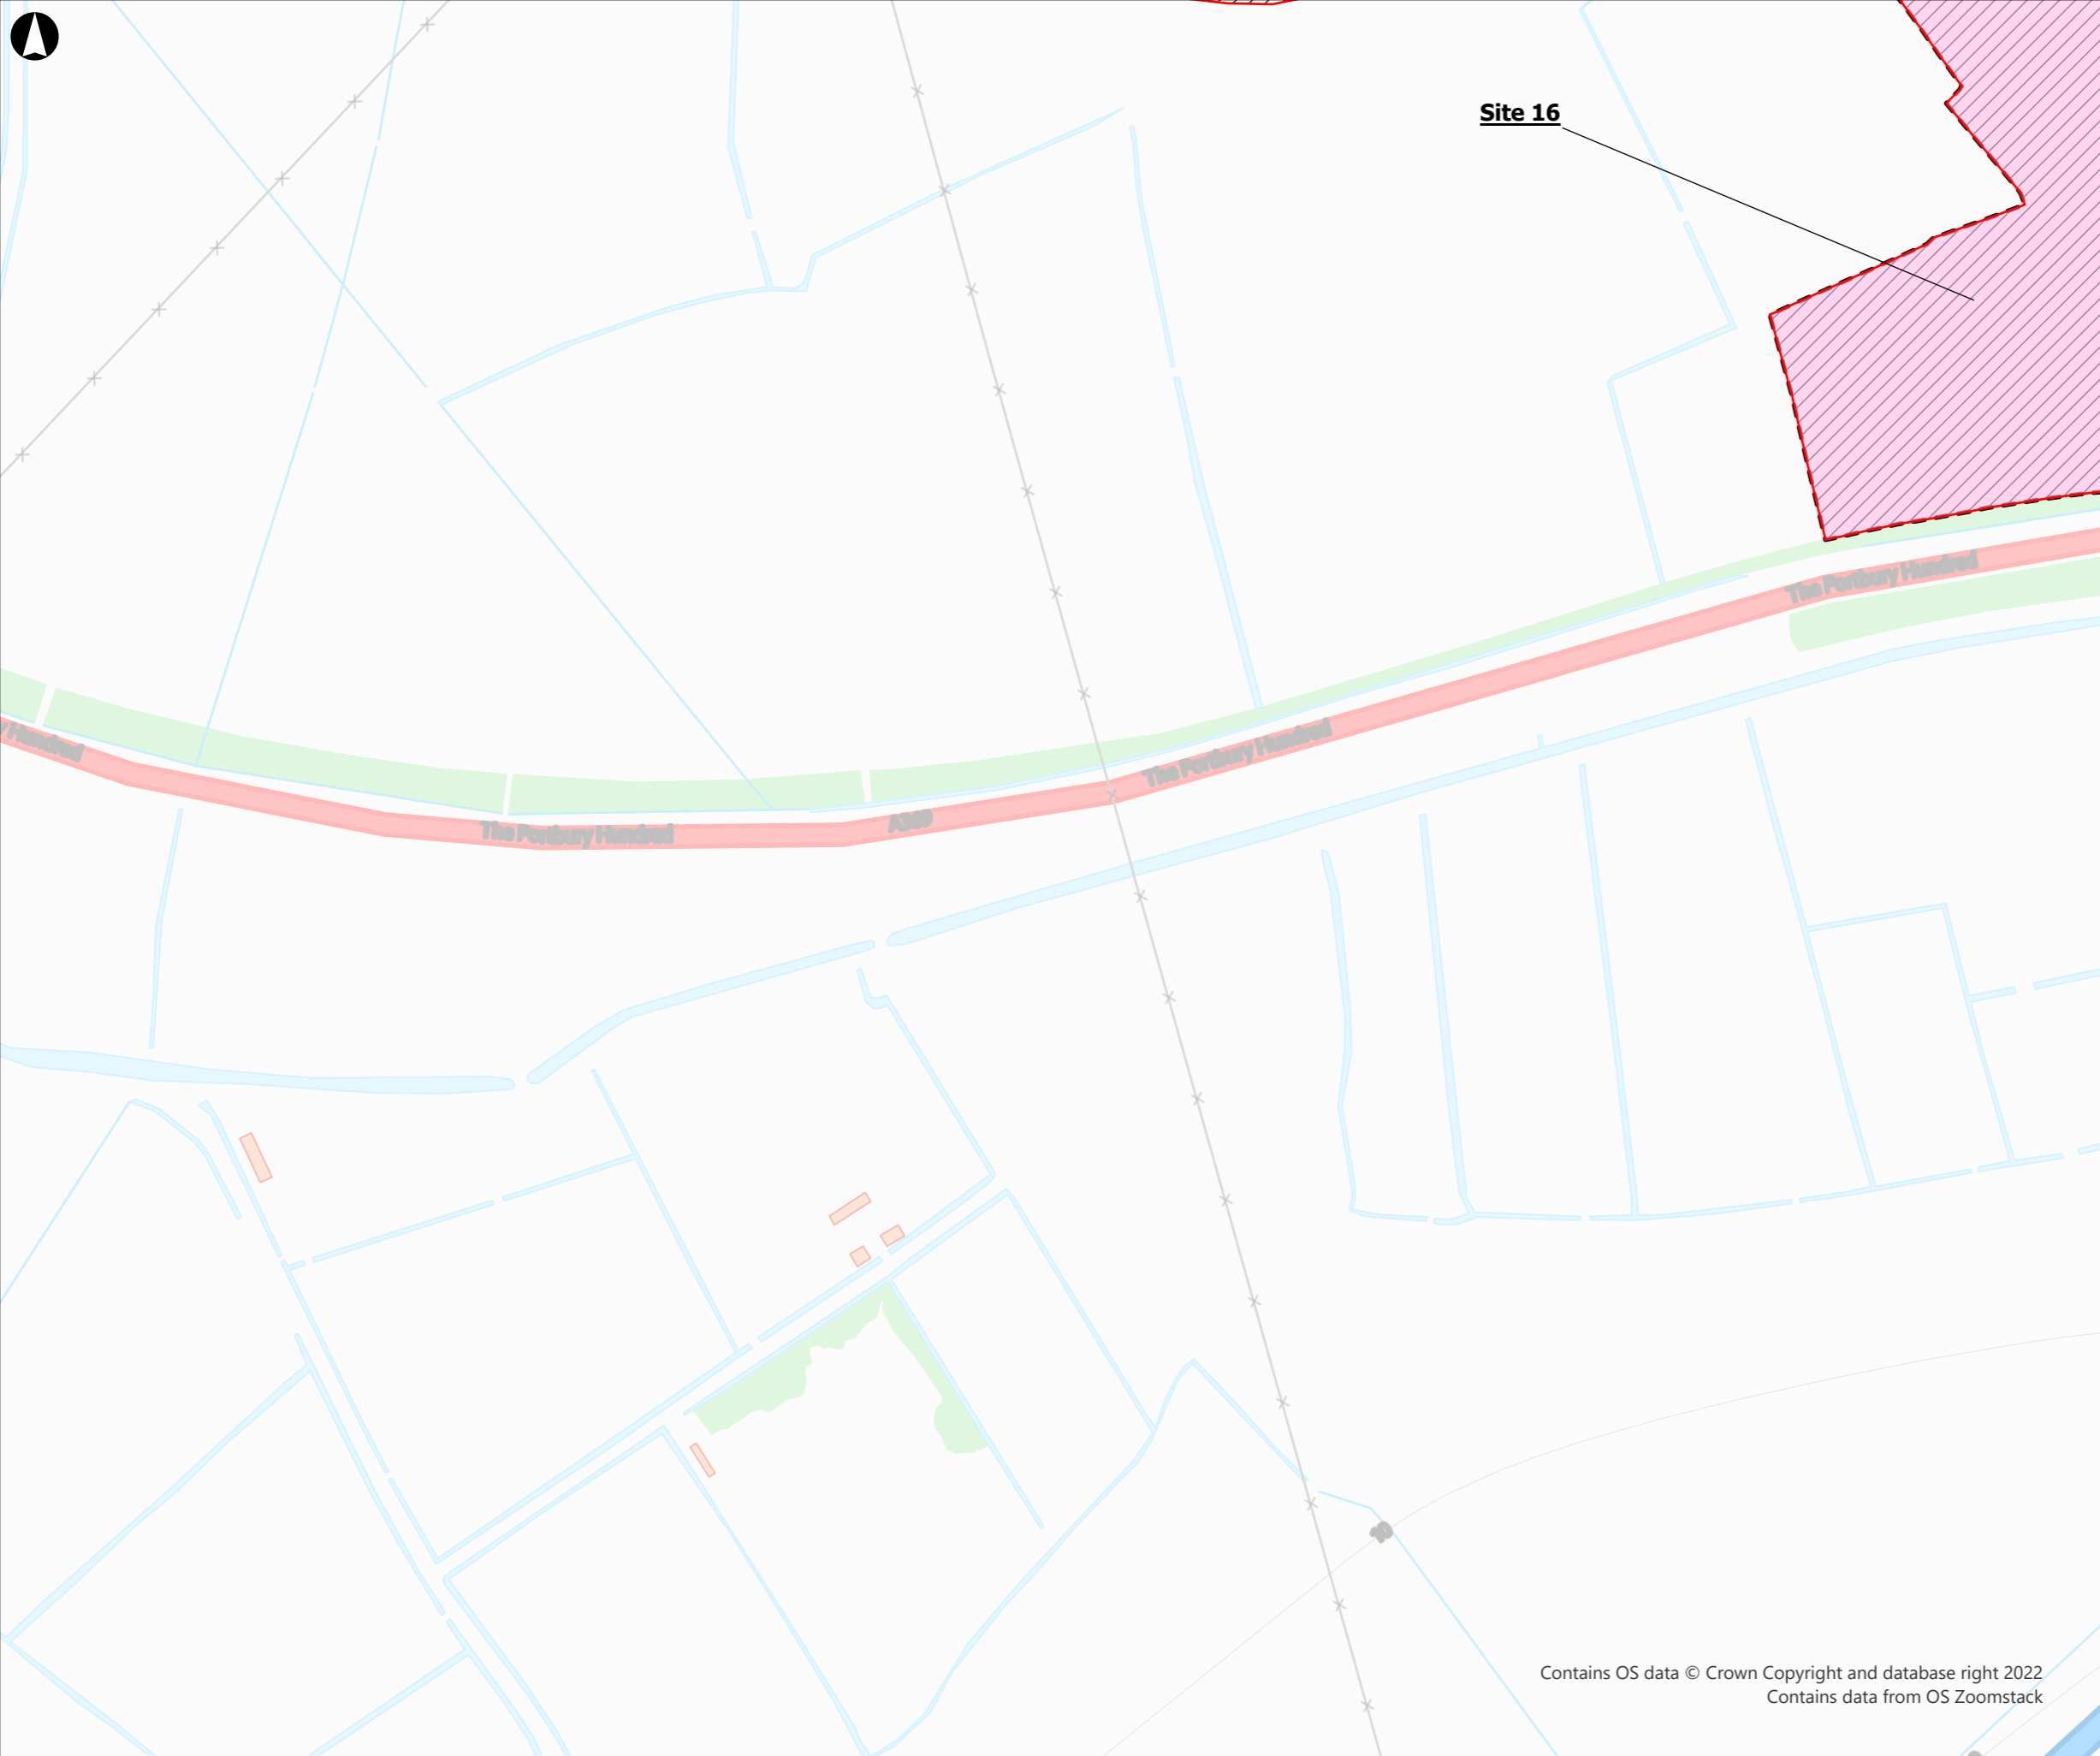

Legend

- Order Limits
- Temporary Sites
- Temporary Land Aquisitions
- Temporary Site**
- Site type
- Temporary Works

Coordinate System: British National Grid

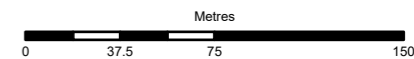

--	--	--	--	--	--
Rev	Date	By	Chkd	Appd	Authd

ARUP

13 Fitzroy Street
London W1T 4BQ
Tel +44 20 7636 1531
www.arup.com

Client

VolkerFitzpatrick Ltd.

Project Name

MetroWest Phase 1B

Drawing Title

**Location Plan of Site Boundary
(Sheet 2B)**

Scale at A3

1:3,000

Role

--

Suitability

--

Project Number

293556


Rev

P01

Drawing Number

Drawing No. 1.4


Contains OS data © Crown Copyright and database right 2022
Contains data from OS Zoomstack

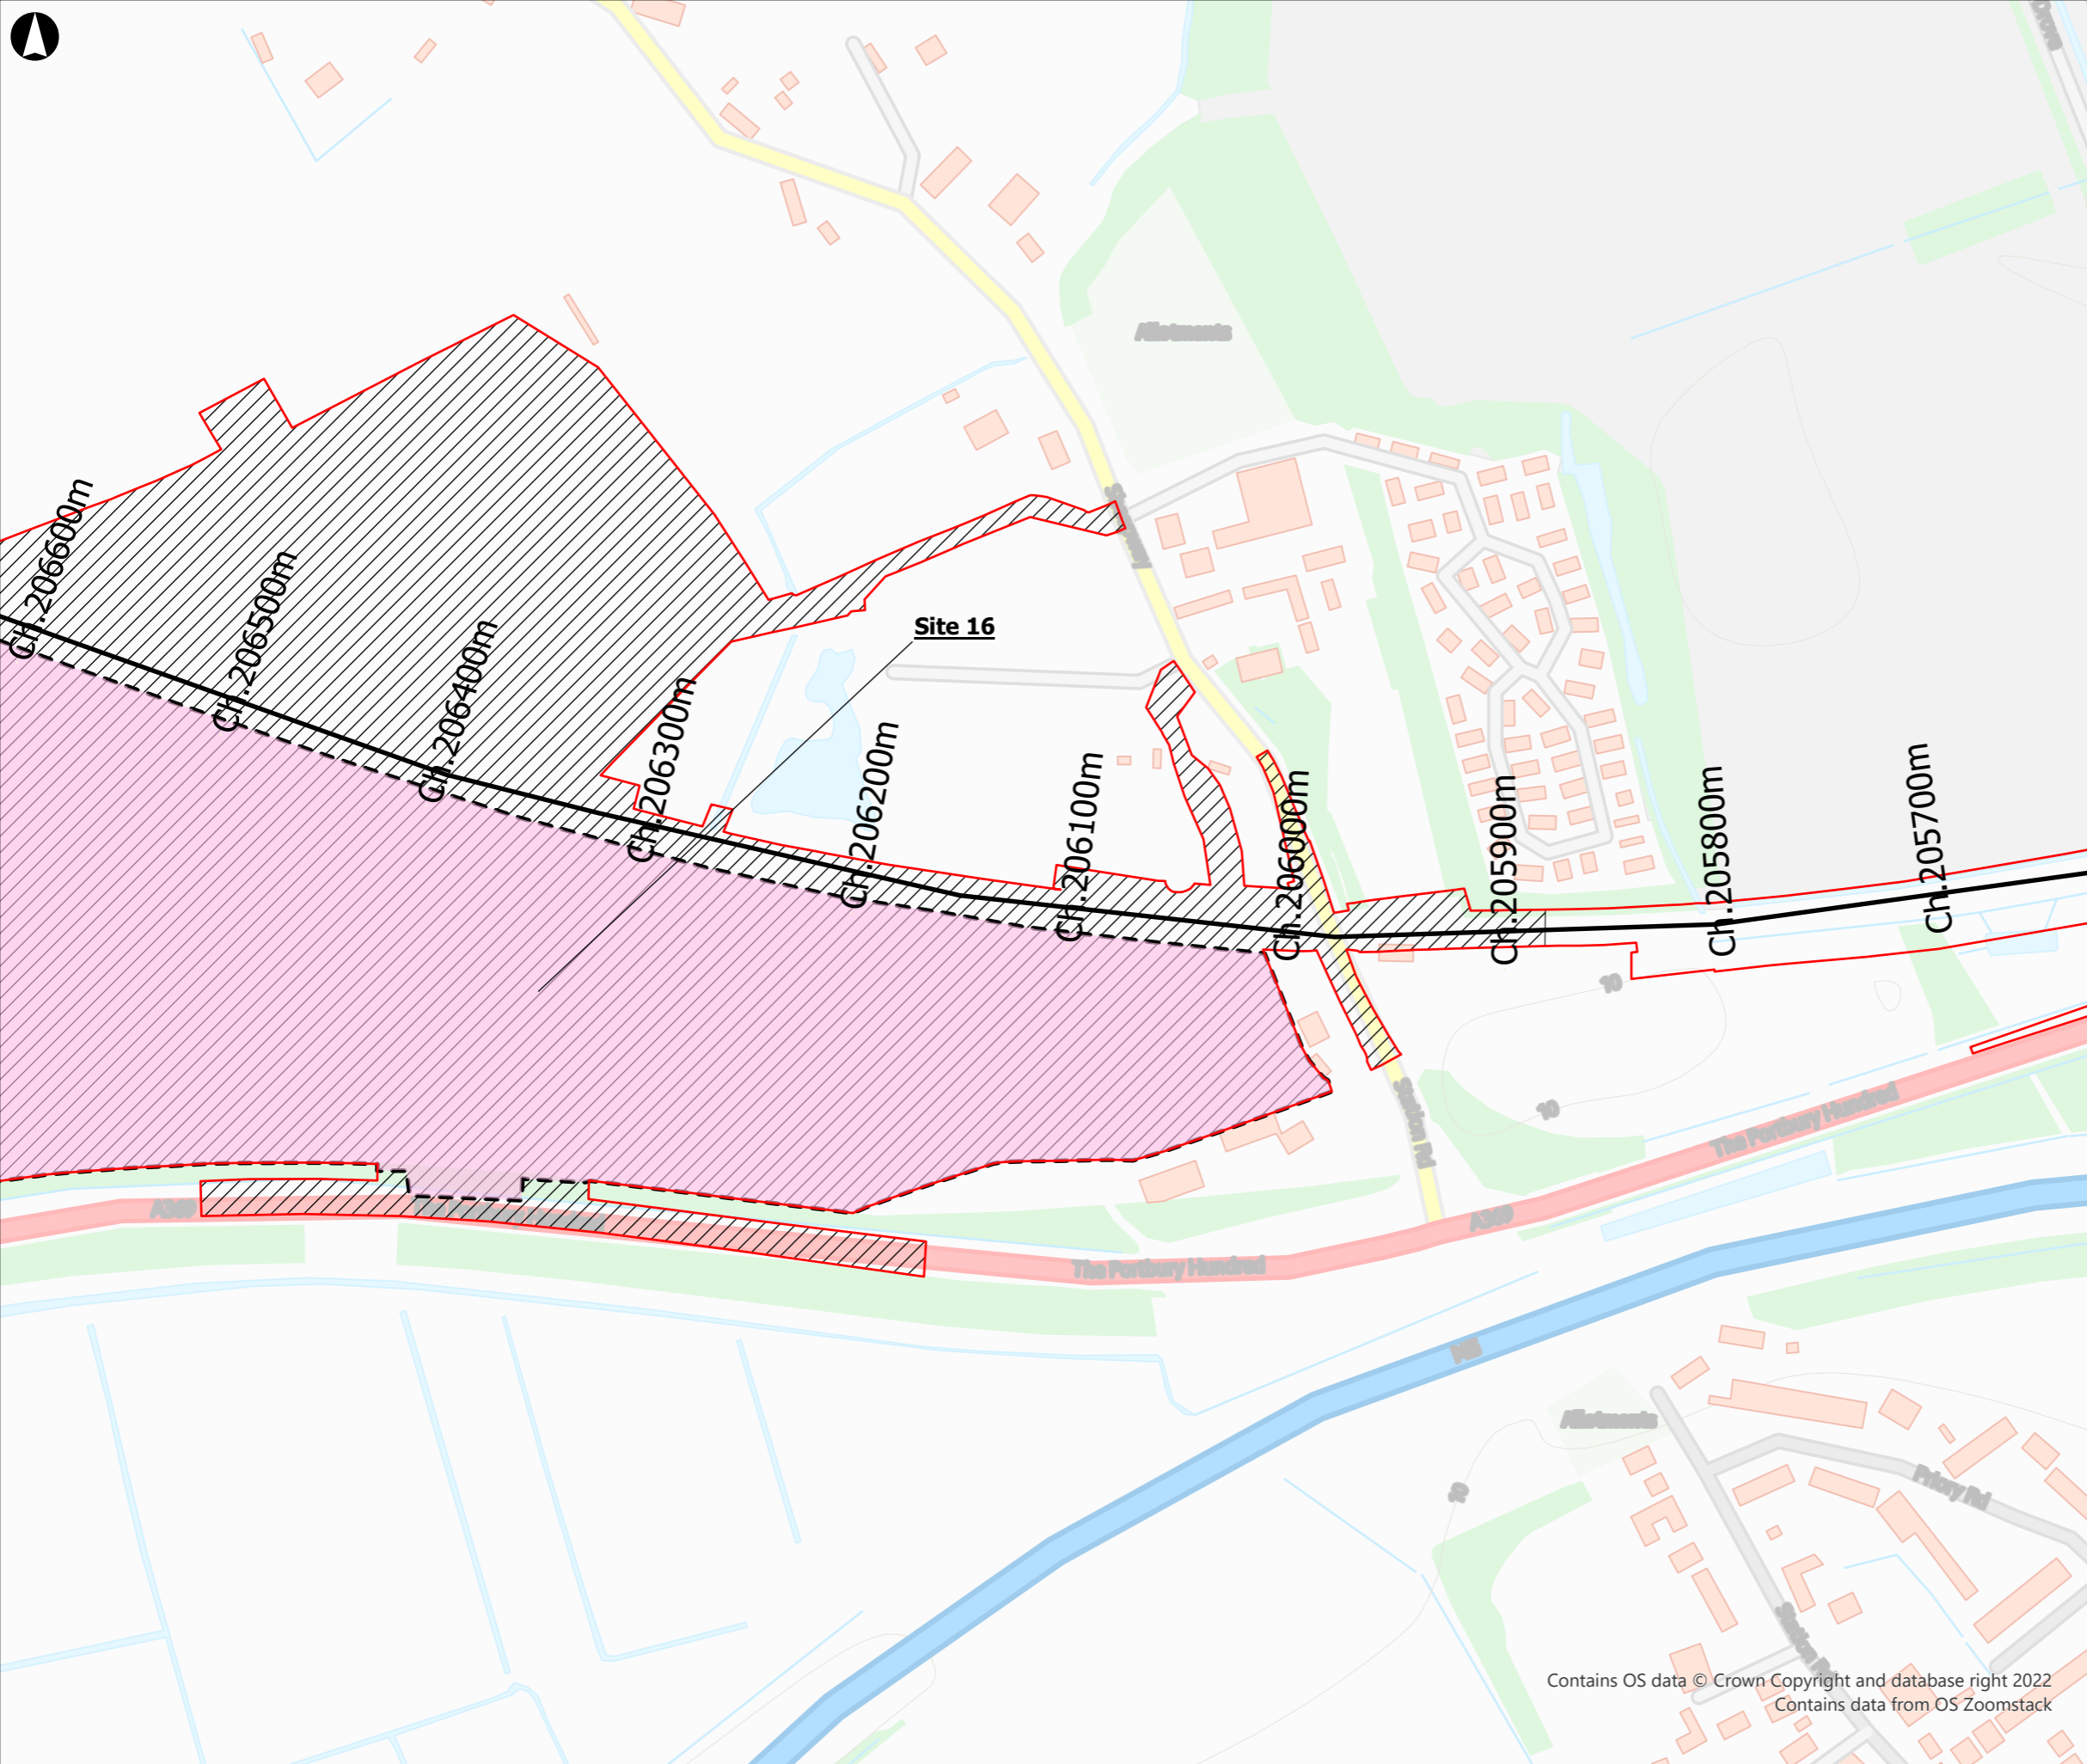

Legend

- Order Limits
 - New Track
 - Temporary Sites
 - Temporary Land Aquisitions
- Temporary Site**
- Site type
- Temporary Works

Coordinate System: British National Grid

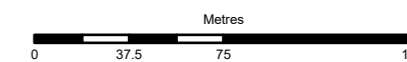

Rev	Date	By	Chkd	Appd	Authd

ARUP

13 Fitzroy Street
London W1T 4BQ
Tel +44 20 7636 1531
www.arup.com

Client

VolkerFitzpatrick Ltd.

Project Name

MetroWest Phase 1B

Drawing Title

**Location Plan of Site Boundary
(Sheet 3)**

Scale at A3

1:3,000

Role

--

Suitability

--

Project Number

293556


Rev

P01

Drawing Number

Drawing No. 1.5


Contains OS data © Crown Copyright and database right 2022
Contains data from OS Zoomstack

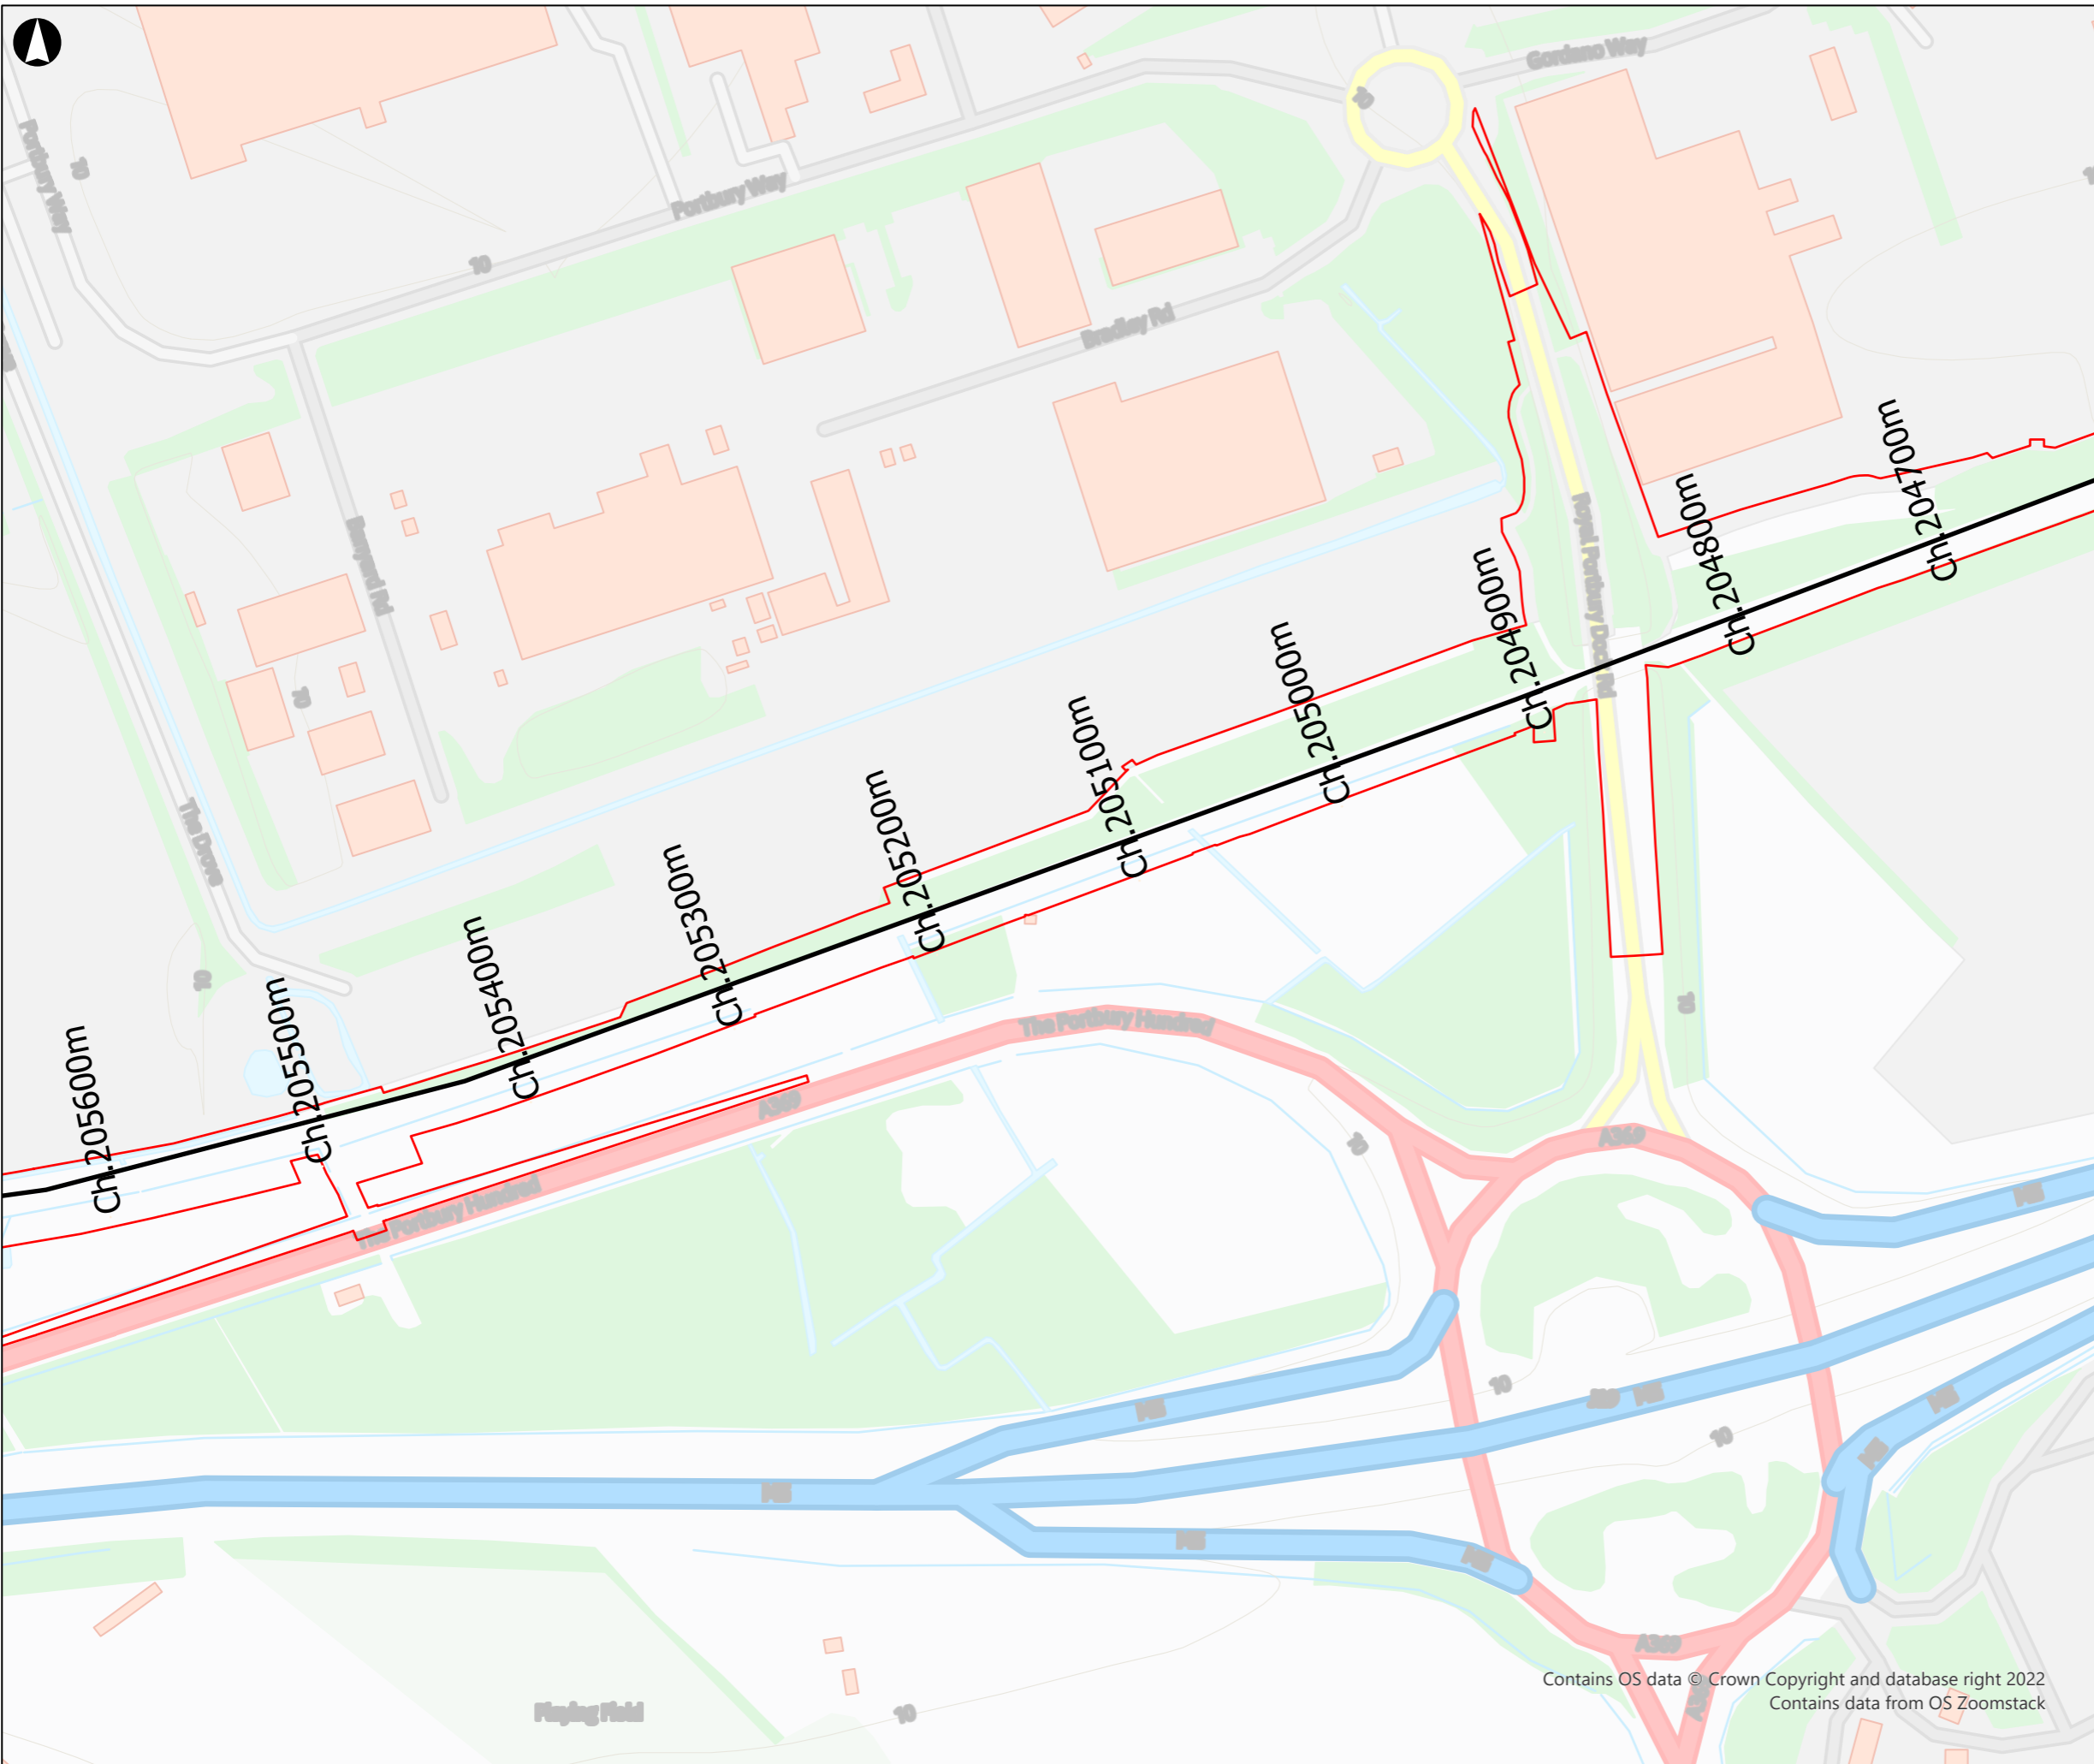

Legend

- Order Limits
- New Track

Coordinate System: British National Grid

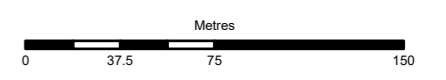

--	--	--	--	--	--
Rev	Date	By	Chkd	Appd	Authd



13 Fitzroy Street
London W1T 4BQ
Tel +44 20 7636 1531
www.arup.com

Client
VolkerFitzpatrick Ltd.

Project Name
MetroWest Phase 1B

Drawing Title
Location Plan of Site Boundary (Sheet 4)


Scale at A3
1:3,000

Role
--
Suitability
--

Project Number 293556	Rev P01
---------------------------------	-------------------


Drawing Number
Drawing No. 1.6

Contains OS data © Crown Copyright and database right 2022
Contains data from OS Zoomstack

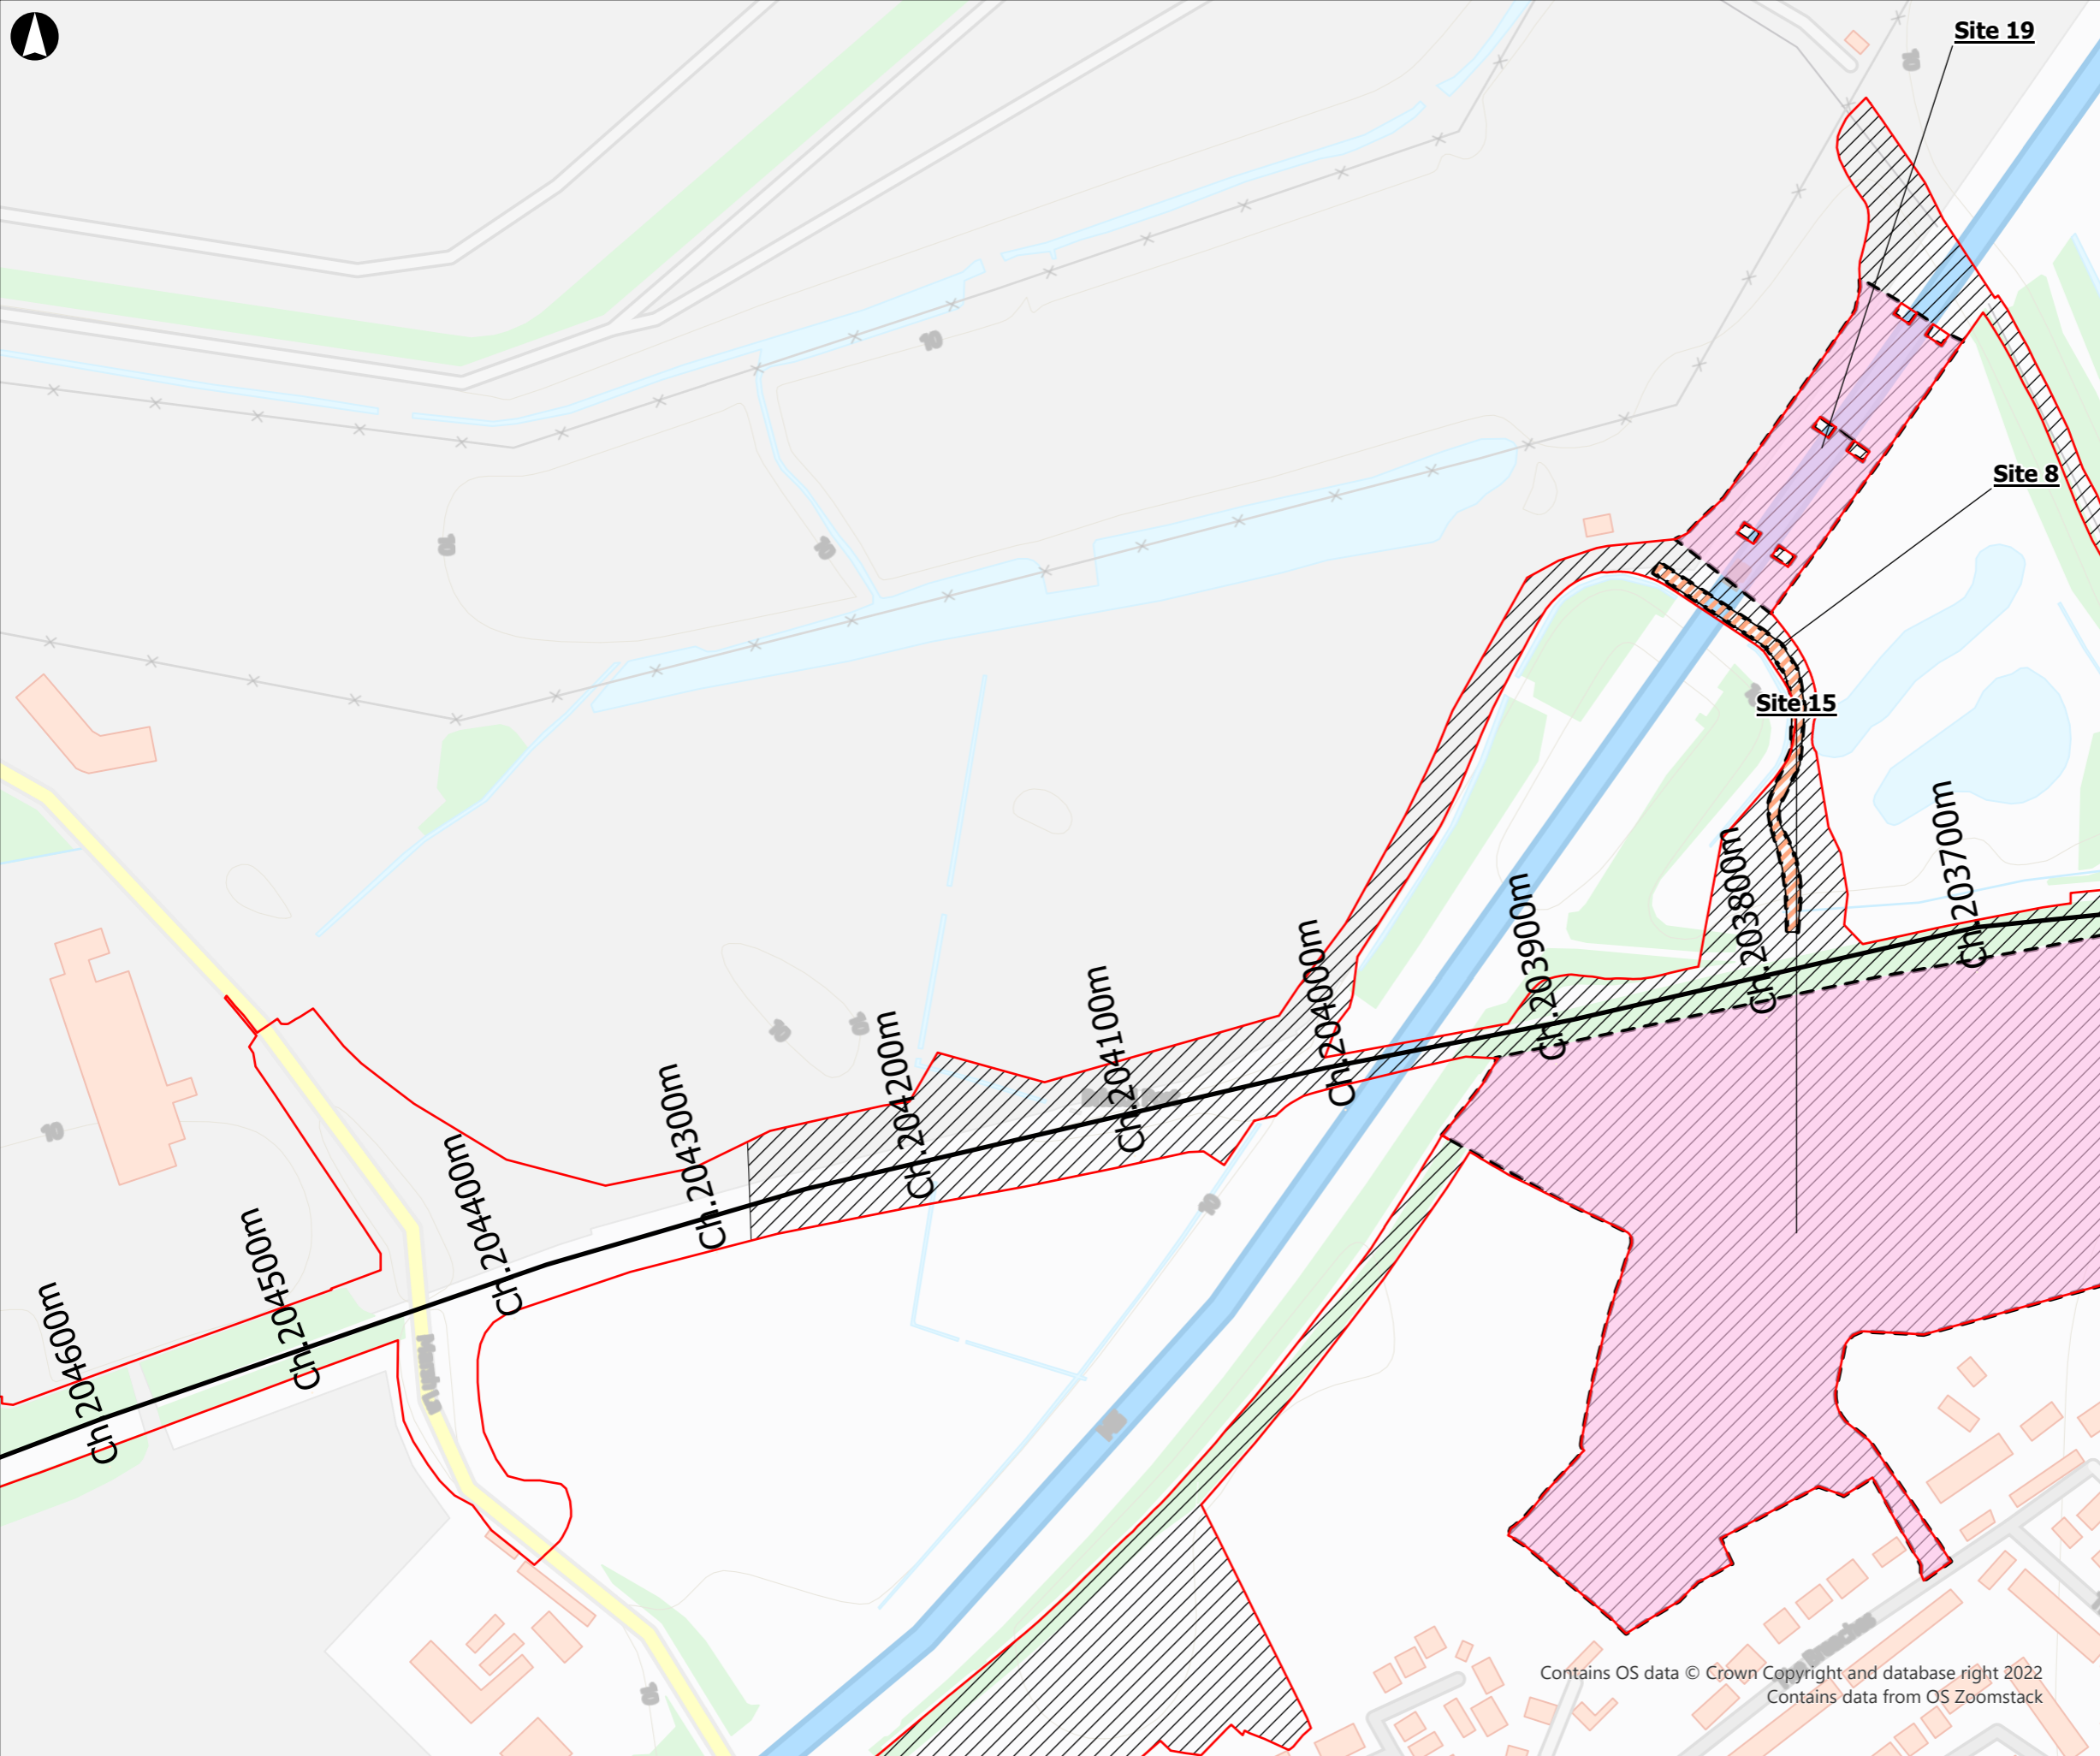

- Legend**
- Order Limits
 - New Track
 - Temporary Sites
 - Temporary Land Aquisitions
- Temporary Site**
- Site type
- Permanent Works
 - Temporary Works

Coordinate System: British National Grid

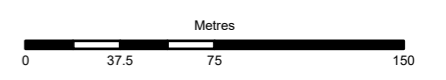

Rev	Date	By	Chkd	Appd	Authd

ARUP

13 Fitzroy Street
 London W1T 4BQ
 Tel +44 20 7636 1531
 www.arup.com

Client
VolkerFitzpatrick Ltd.

Project Name
MetroWest Phase 1B


Drawing Title
Location Plan of Site Boundary (Sheet 5)

Scale at A3
1:3,000

Role
 --
 Suitability
 --

Project Number 293556	Rev P01
Drawing Number Drawing No. 1.7	

Contains OS data © Crown Copyright and database right 2022
 Contains data from OS Zoomstack

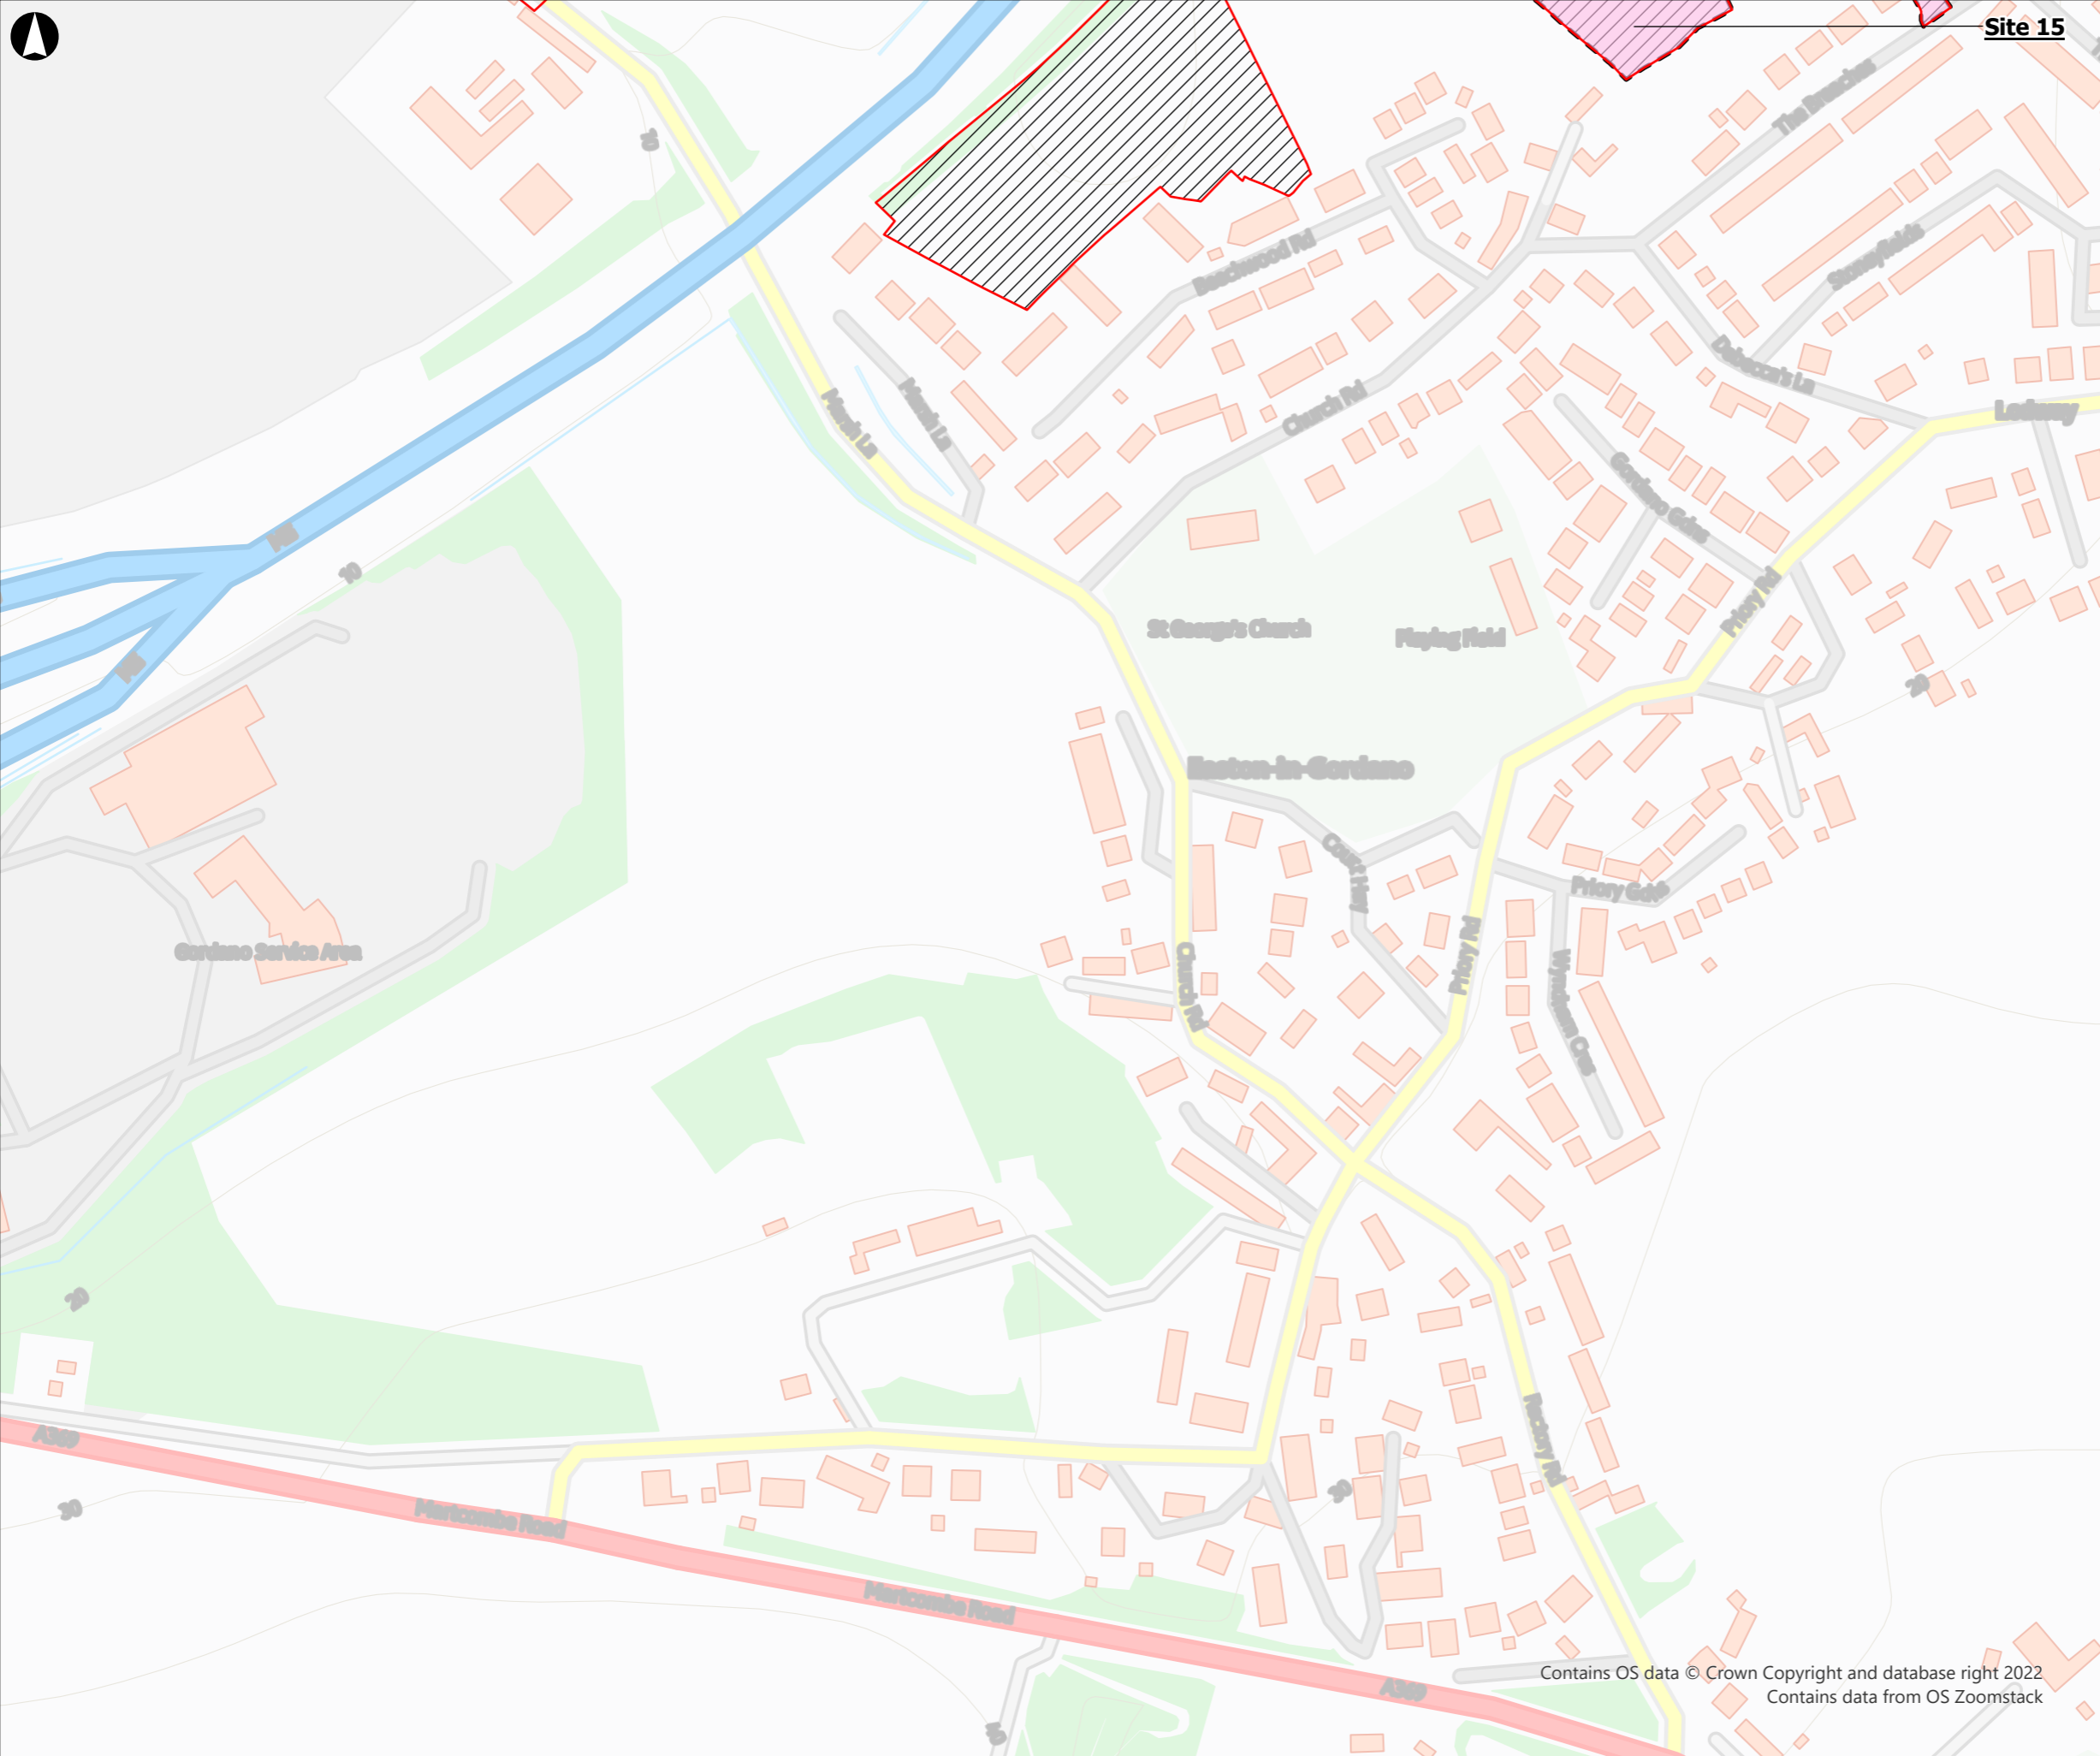


Site 15

A3

- Legend**
- Order Limits
 - Temporary Sites
 - Temporary Land Aquisitions
- Temporary Site**
- Site type
- Temporary Works

Coordinate System: British National Grid

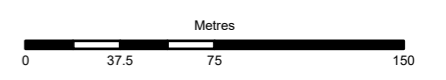

Rev	Date	By	Chkd	Appd	Authd

ARUP

13 Fitzroy Street
London W1T 4BQ
Tel +44 20 7636 1531
www.arup.com

Client
VolkerFitzpatrick Ltd.

Project Name
MetroWest Phase 1B

Drawing Title
Location Plan of Site Boundary (Sheet 5A)

Scale at A3
1:3,000


Role
--

Suitability
--

Project Number **293556** | Rev **P01**


Drawing Number **Drawing No. 1.8**

Contains OS data © Crown Copyright and database right 2022
Contains data from OS Zoomstack

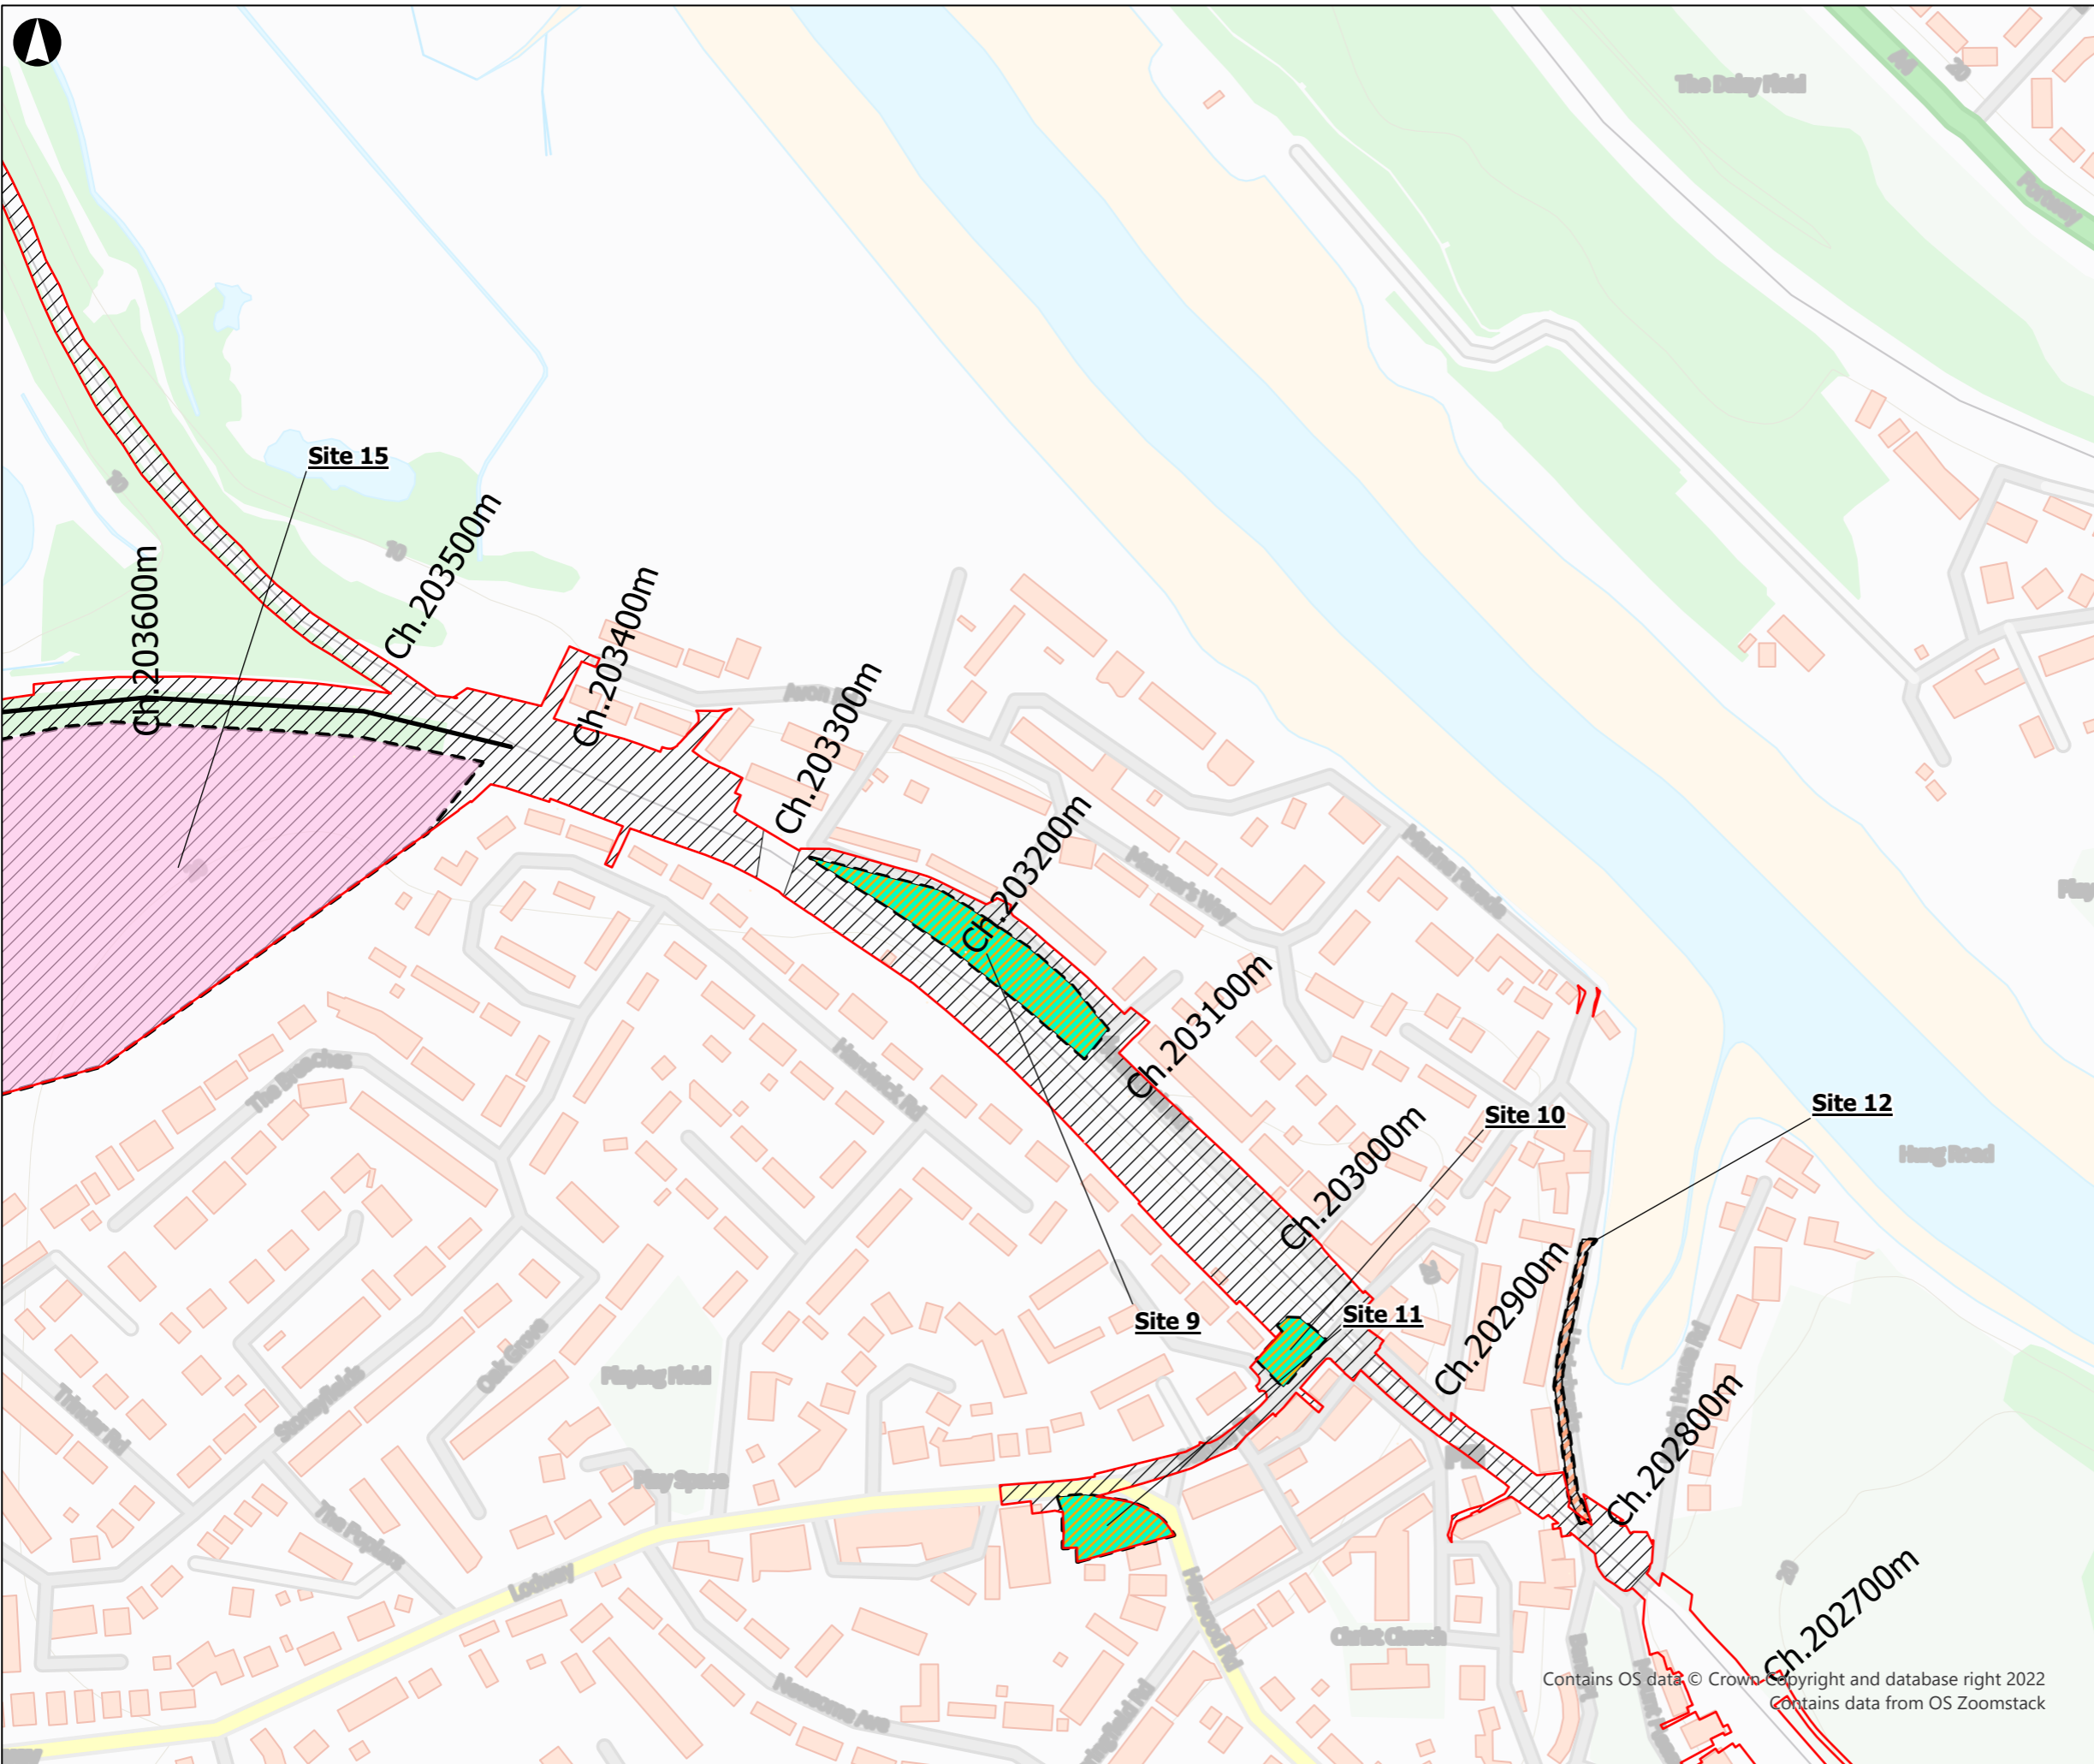

- Legend**
- Order Limits
 - New Track
 - Temporary Sites
 - Temporary Land Aquisitions
- Temporary Site**
- Site type
- Permanent Works
 - Temporary Works
 - Temporary and Permanent Works

Coordinate System: British National Grid

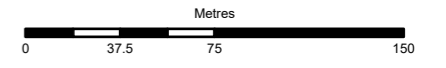

Rev	Date	By	Chkd	Appd	Authd

ARUP

13 Fitzroy Street
London W1T 4BQ
Tel +44 20 7636 1531
www.arup.com

Client
VolkerFitzpatrick Ltd.

Project Name
MetroWest Phase 1B

Drawing Title
Location Plan of Site Boundary (Sheet 6)


Scale at A3
1:3,000

Suitability

Project Number 293556	Rev P01
---------------------------------	-------------------

Drawing Number
Drawing No. 1.9


Contains OS data © Crown Copyright and database right 2022
Contains data from OS Zoomstack

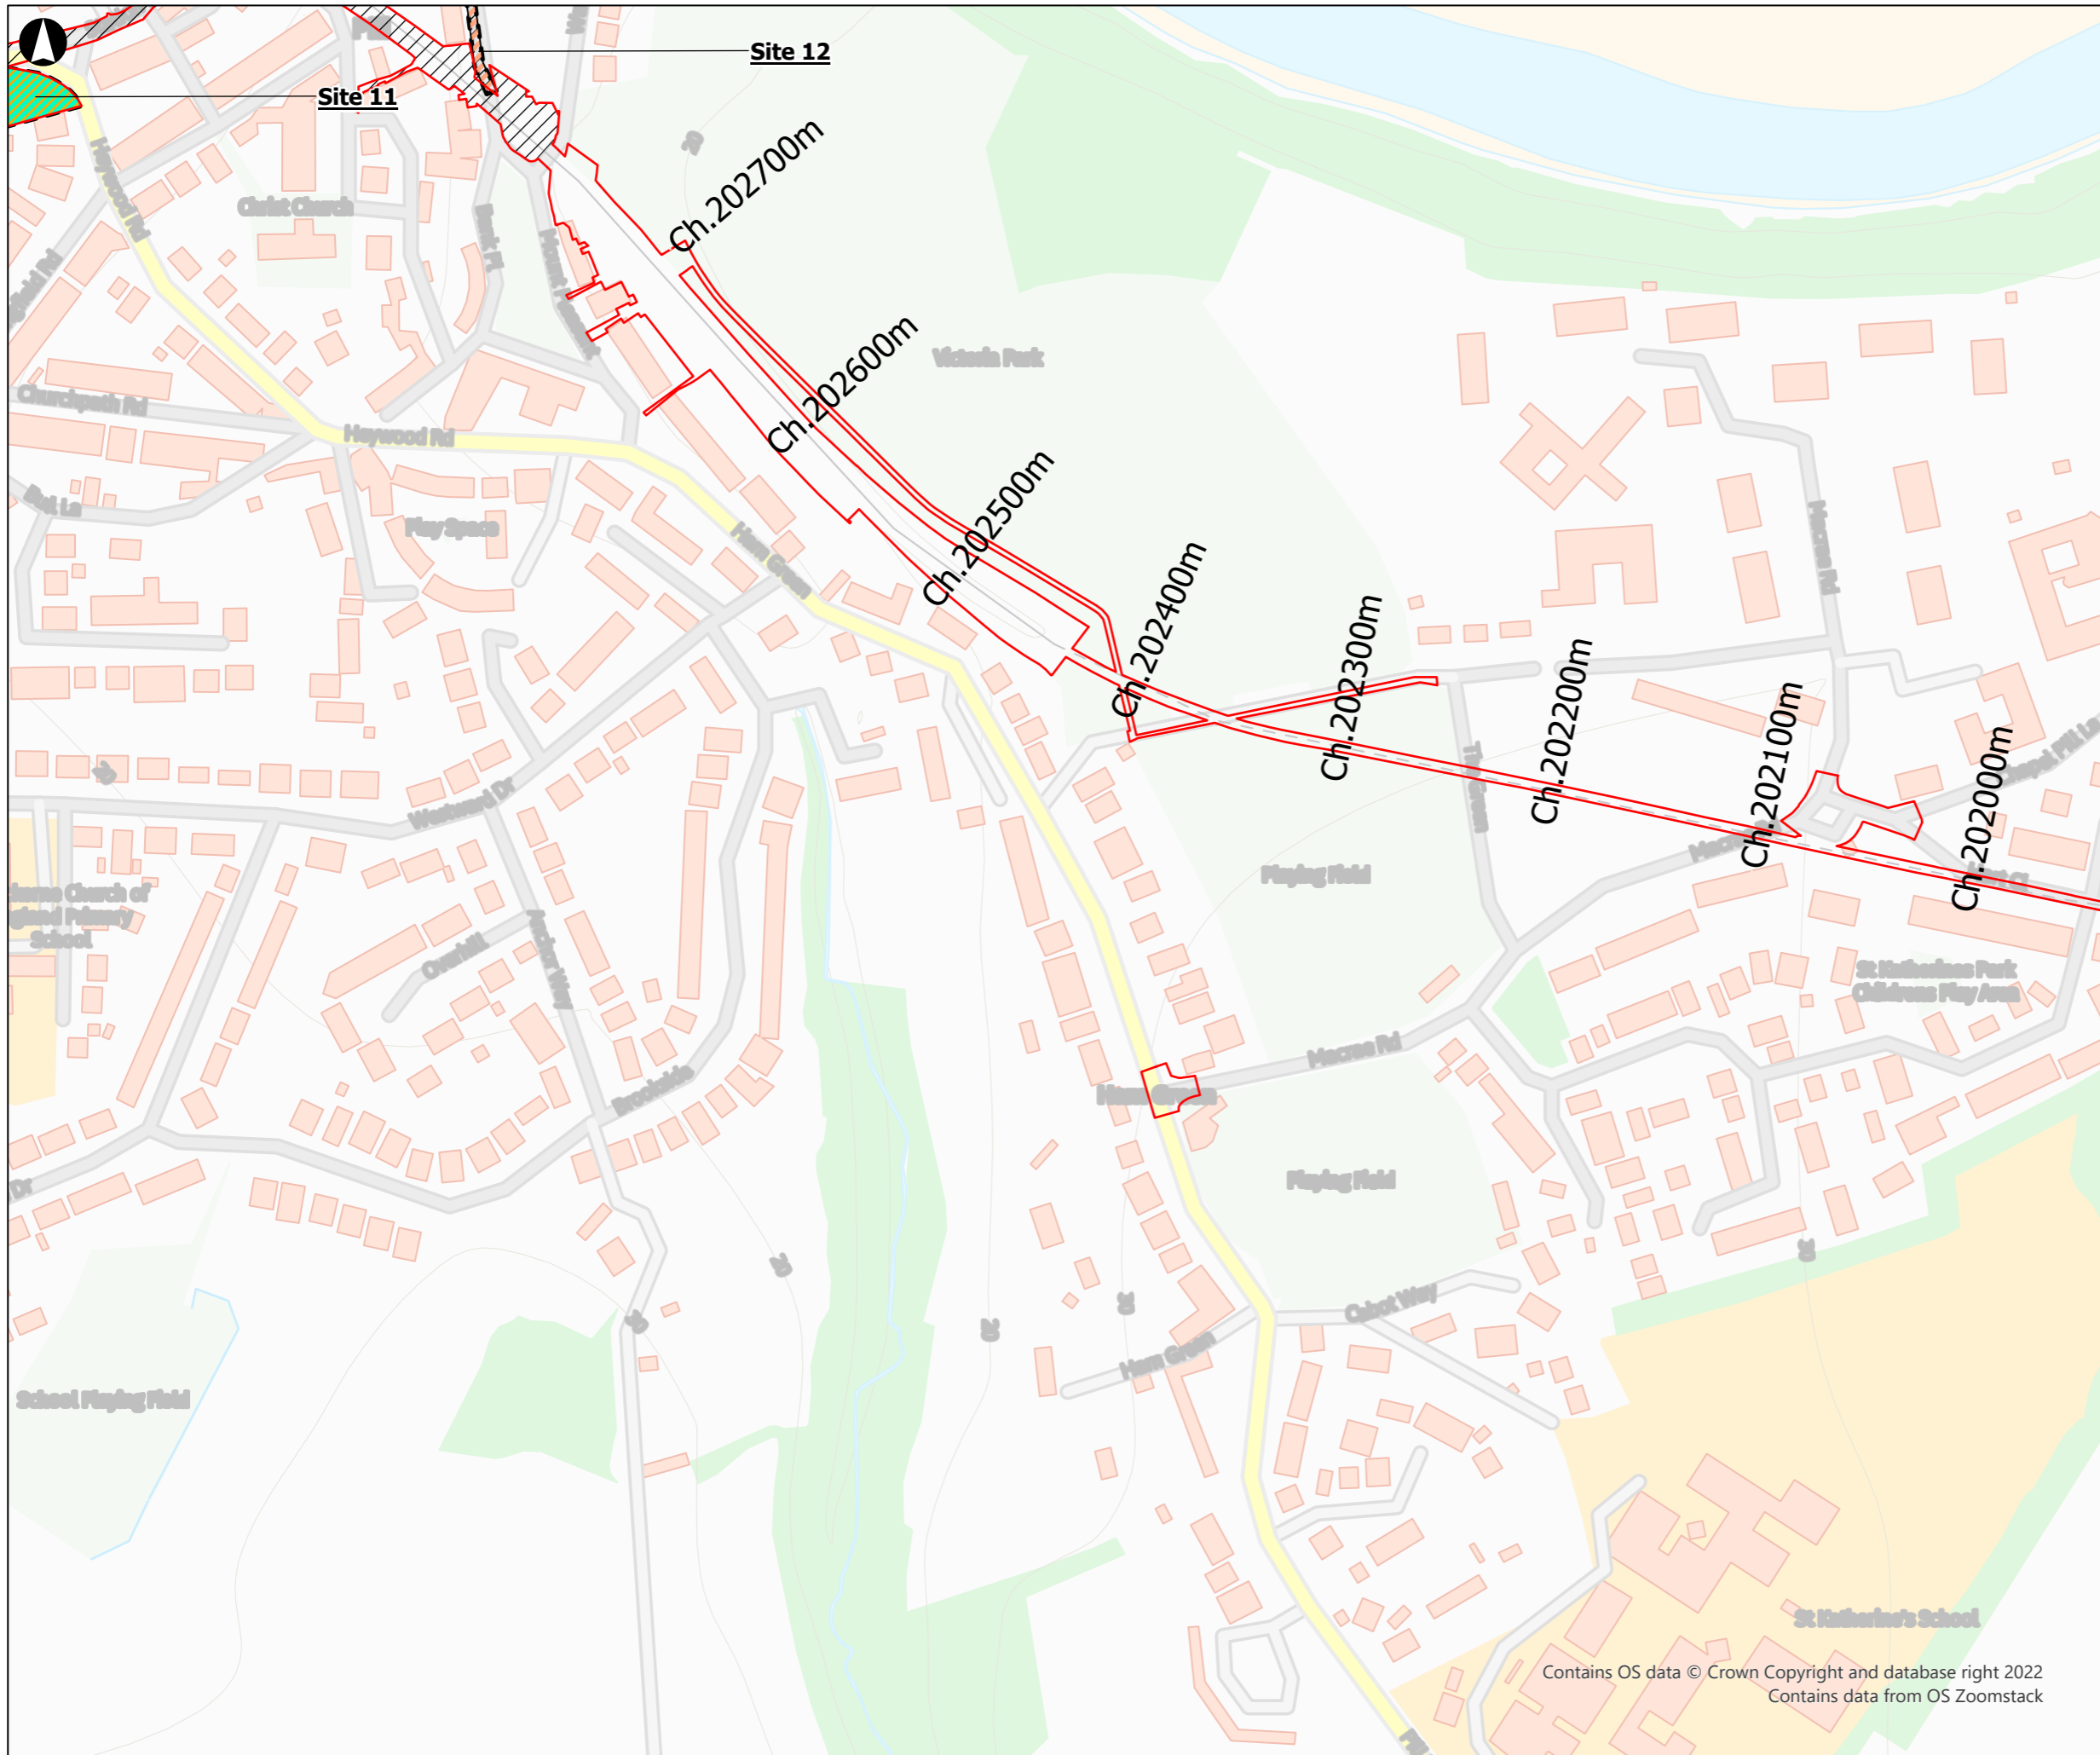

Legend

- Order Limits
- Temporary Sites
- Temporary Land Aquisitions
- Temporary Site**
- Site type
- Permanent Works
- Temporary and Permanent Works

Coordinate System: British National Grid

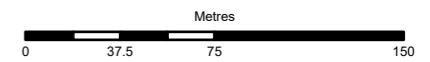

Rev	Date	By	Chkd	Appd	Authd

ARUP

13 Fitzroy Street
London W1T 4BQ
Tel +44 20 7636 1531
www.arup.com

Client

VolkerFitzpatrick Ltd.

Project Name

MetroWest Phase 1B

Drawing Title

**Location Plan of Site Boundary
(Sheet 7)**

Scale at A3

1:3,000

Role

--

Suitability

--

Project Number

293556


Rev

P01

Drawing Number

Drawing No. 1.10


Contains OS data © Crown Copyright and database right 2022
Contains data from OS Zoomstack

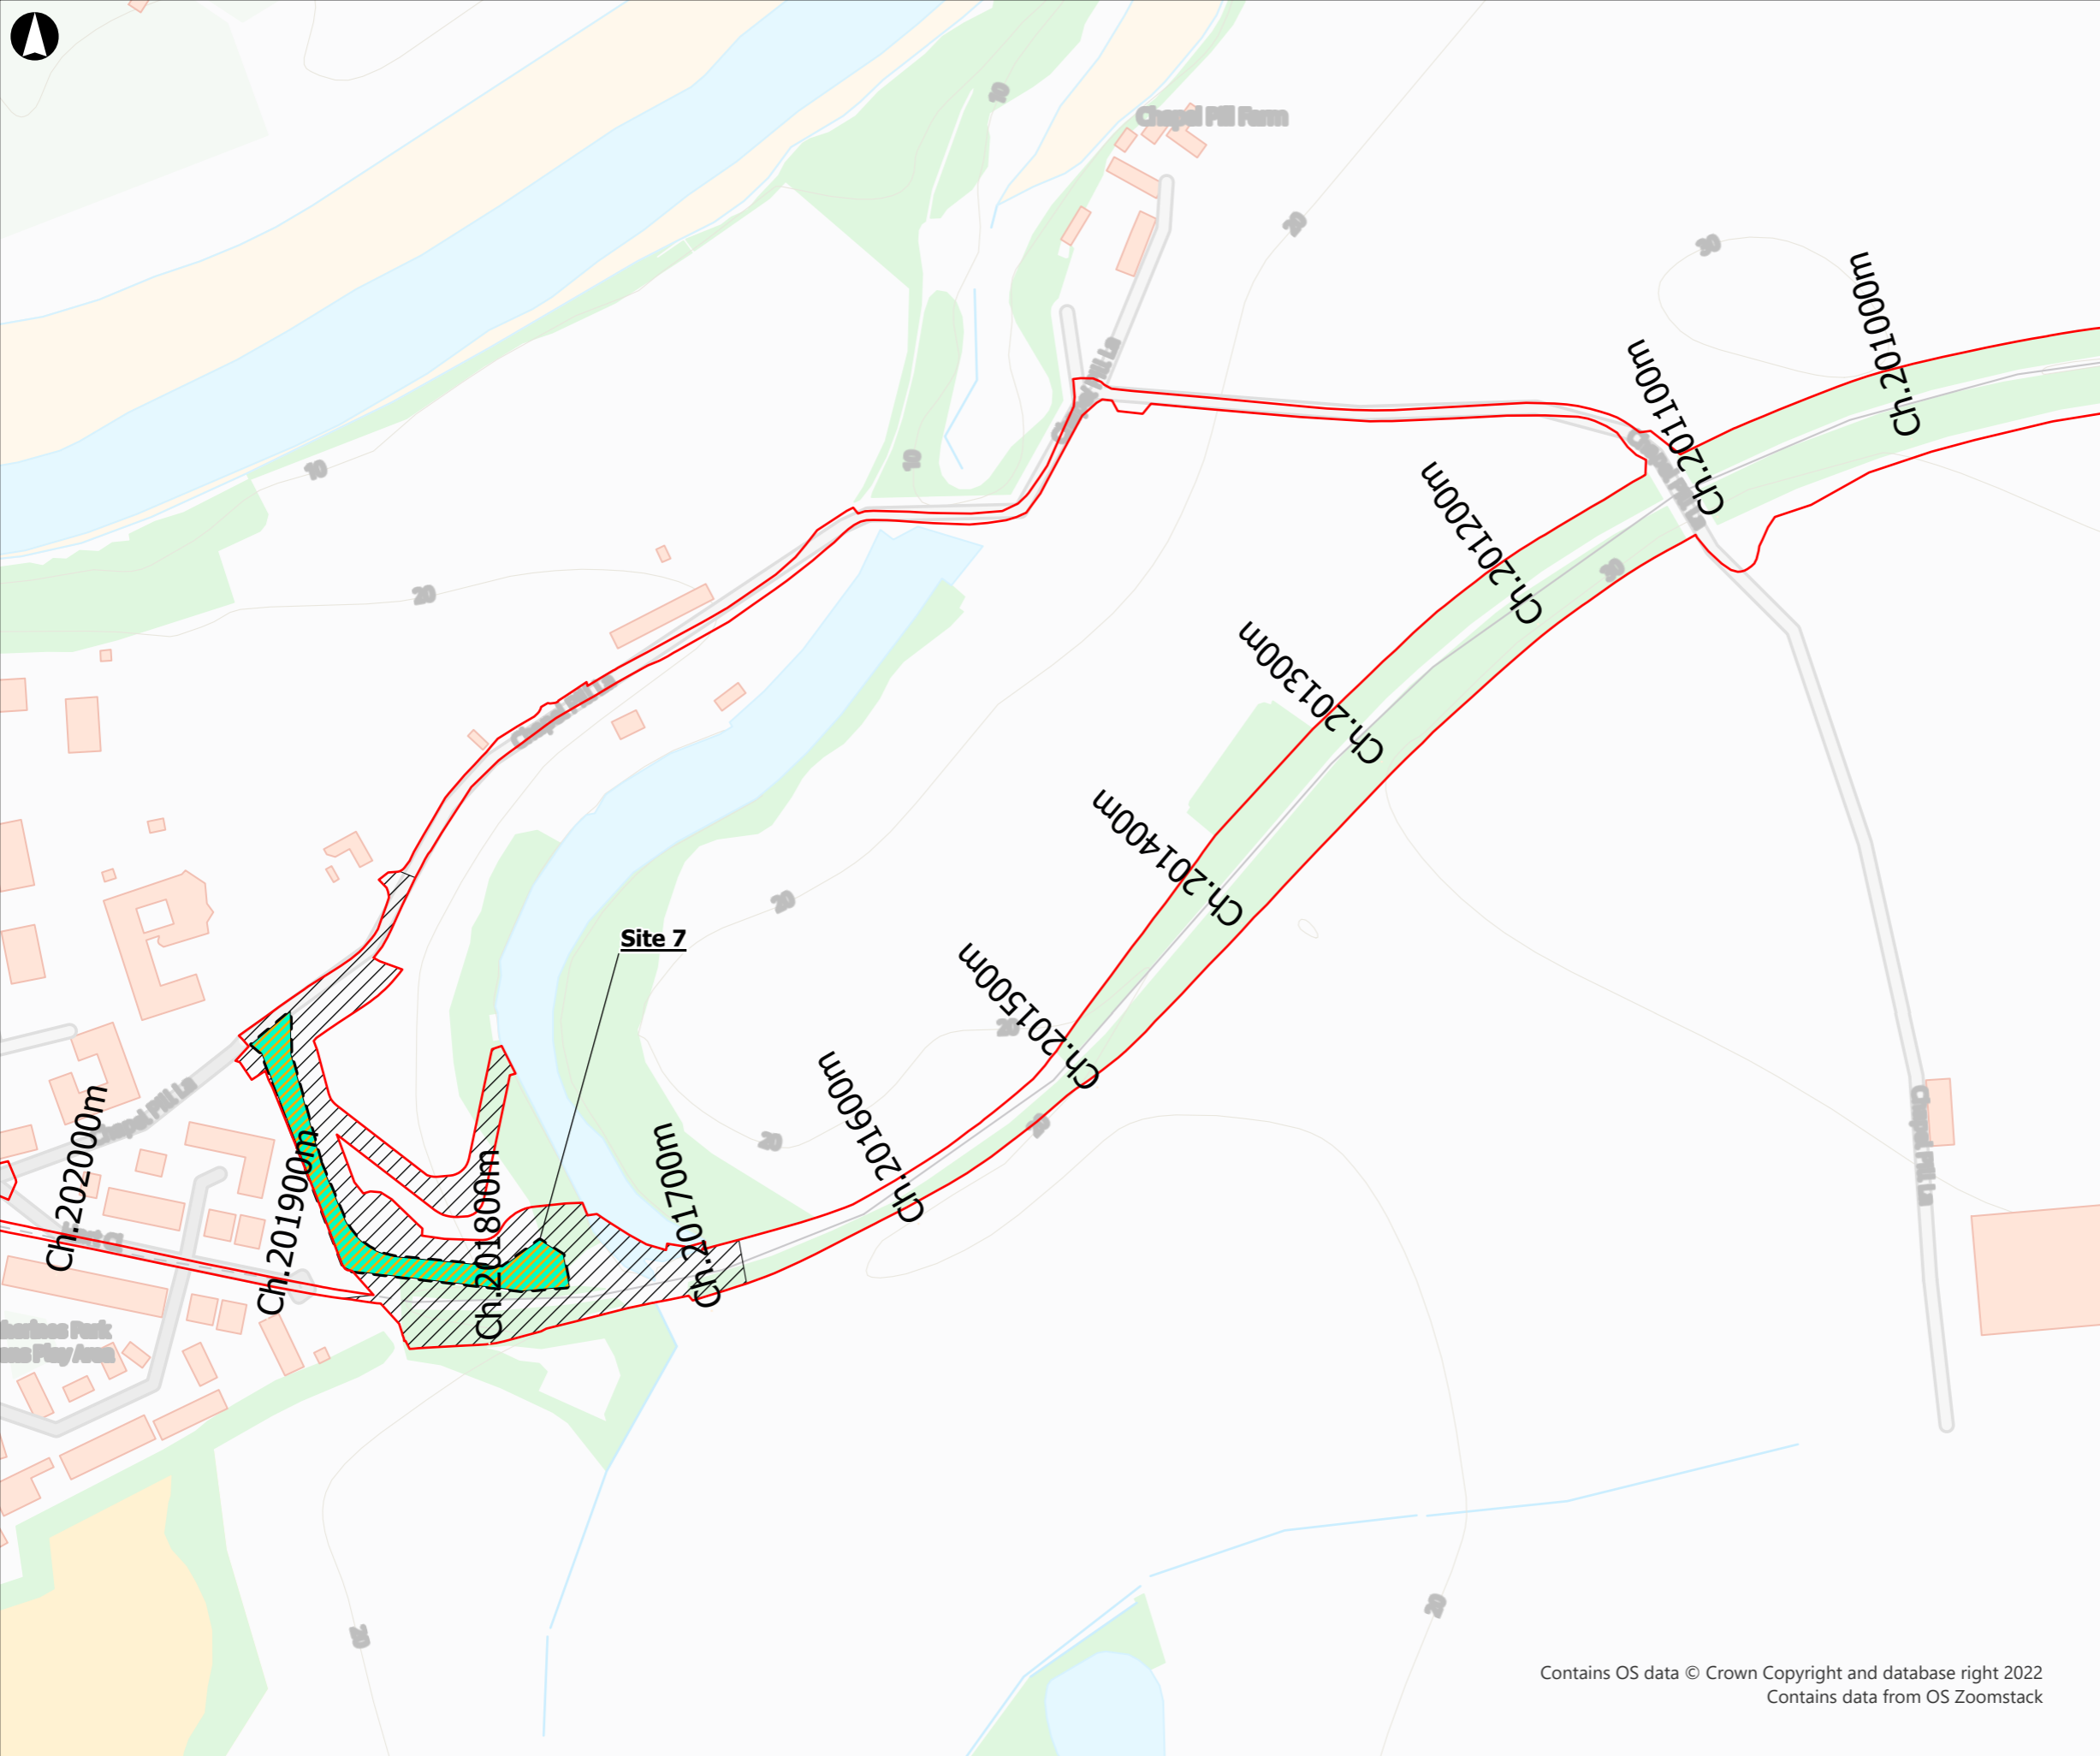

Legend

- Order Limits
- Temporary Sites
- Temporary Land Aquisitions
- Temporary Site**
- Site type
- Temporary and Permanent Works

Coordinate System: British National Grid

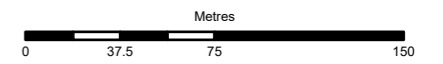

Rev	Date	By	Chkd	Appd	Authd

ARUP

13 Fitzroy Street
London W1T 4BQ
Tel +44 20 7636 1531
www.arup.com

Client
VolkerFitzpatrick Ltd.

Project Name
MetroWest Phase 1B

Drawing Title
**Location Plan of Site Boundary
(Sheet 8)**

Scale at A3
1:3,000

Role

--

Suitability

--

Project Number

293556


Rev

P01

Drawing Number

Drawing No. 1.11


Contains OS data © Crown Copyright and database right 2022
Contains data from OS Zoomstack

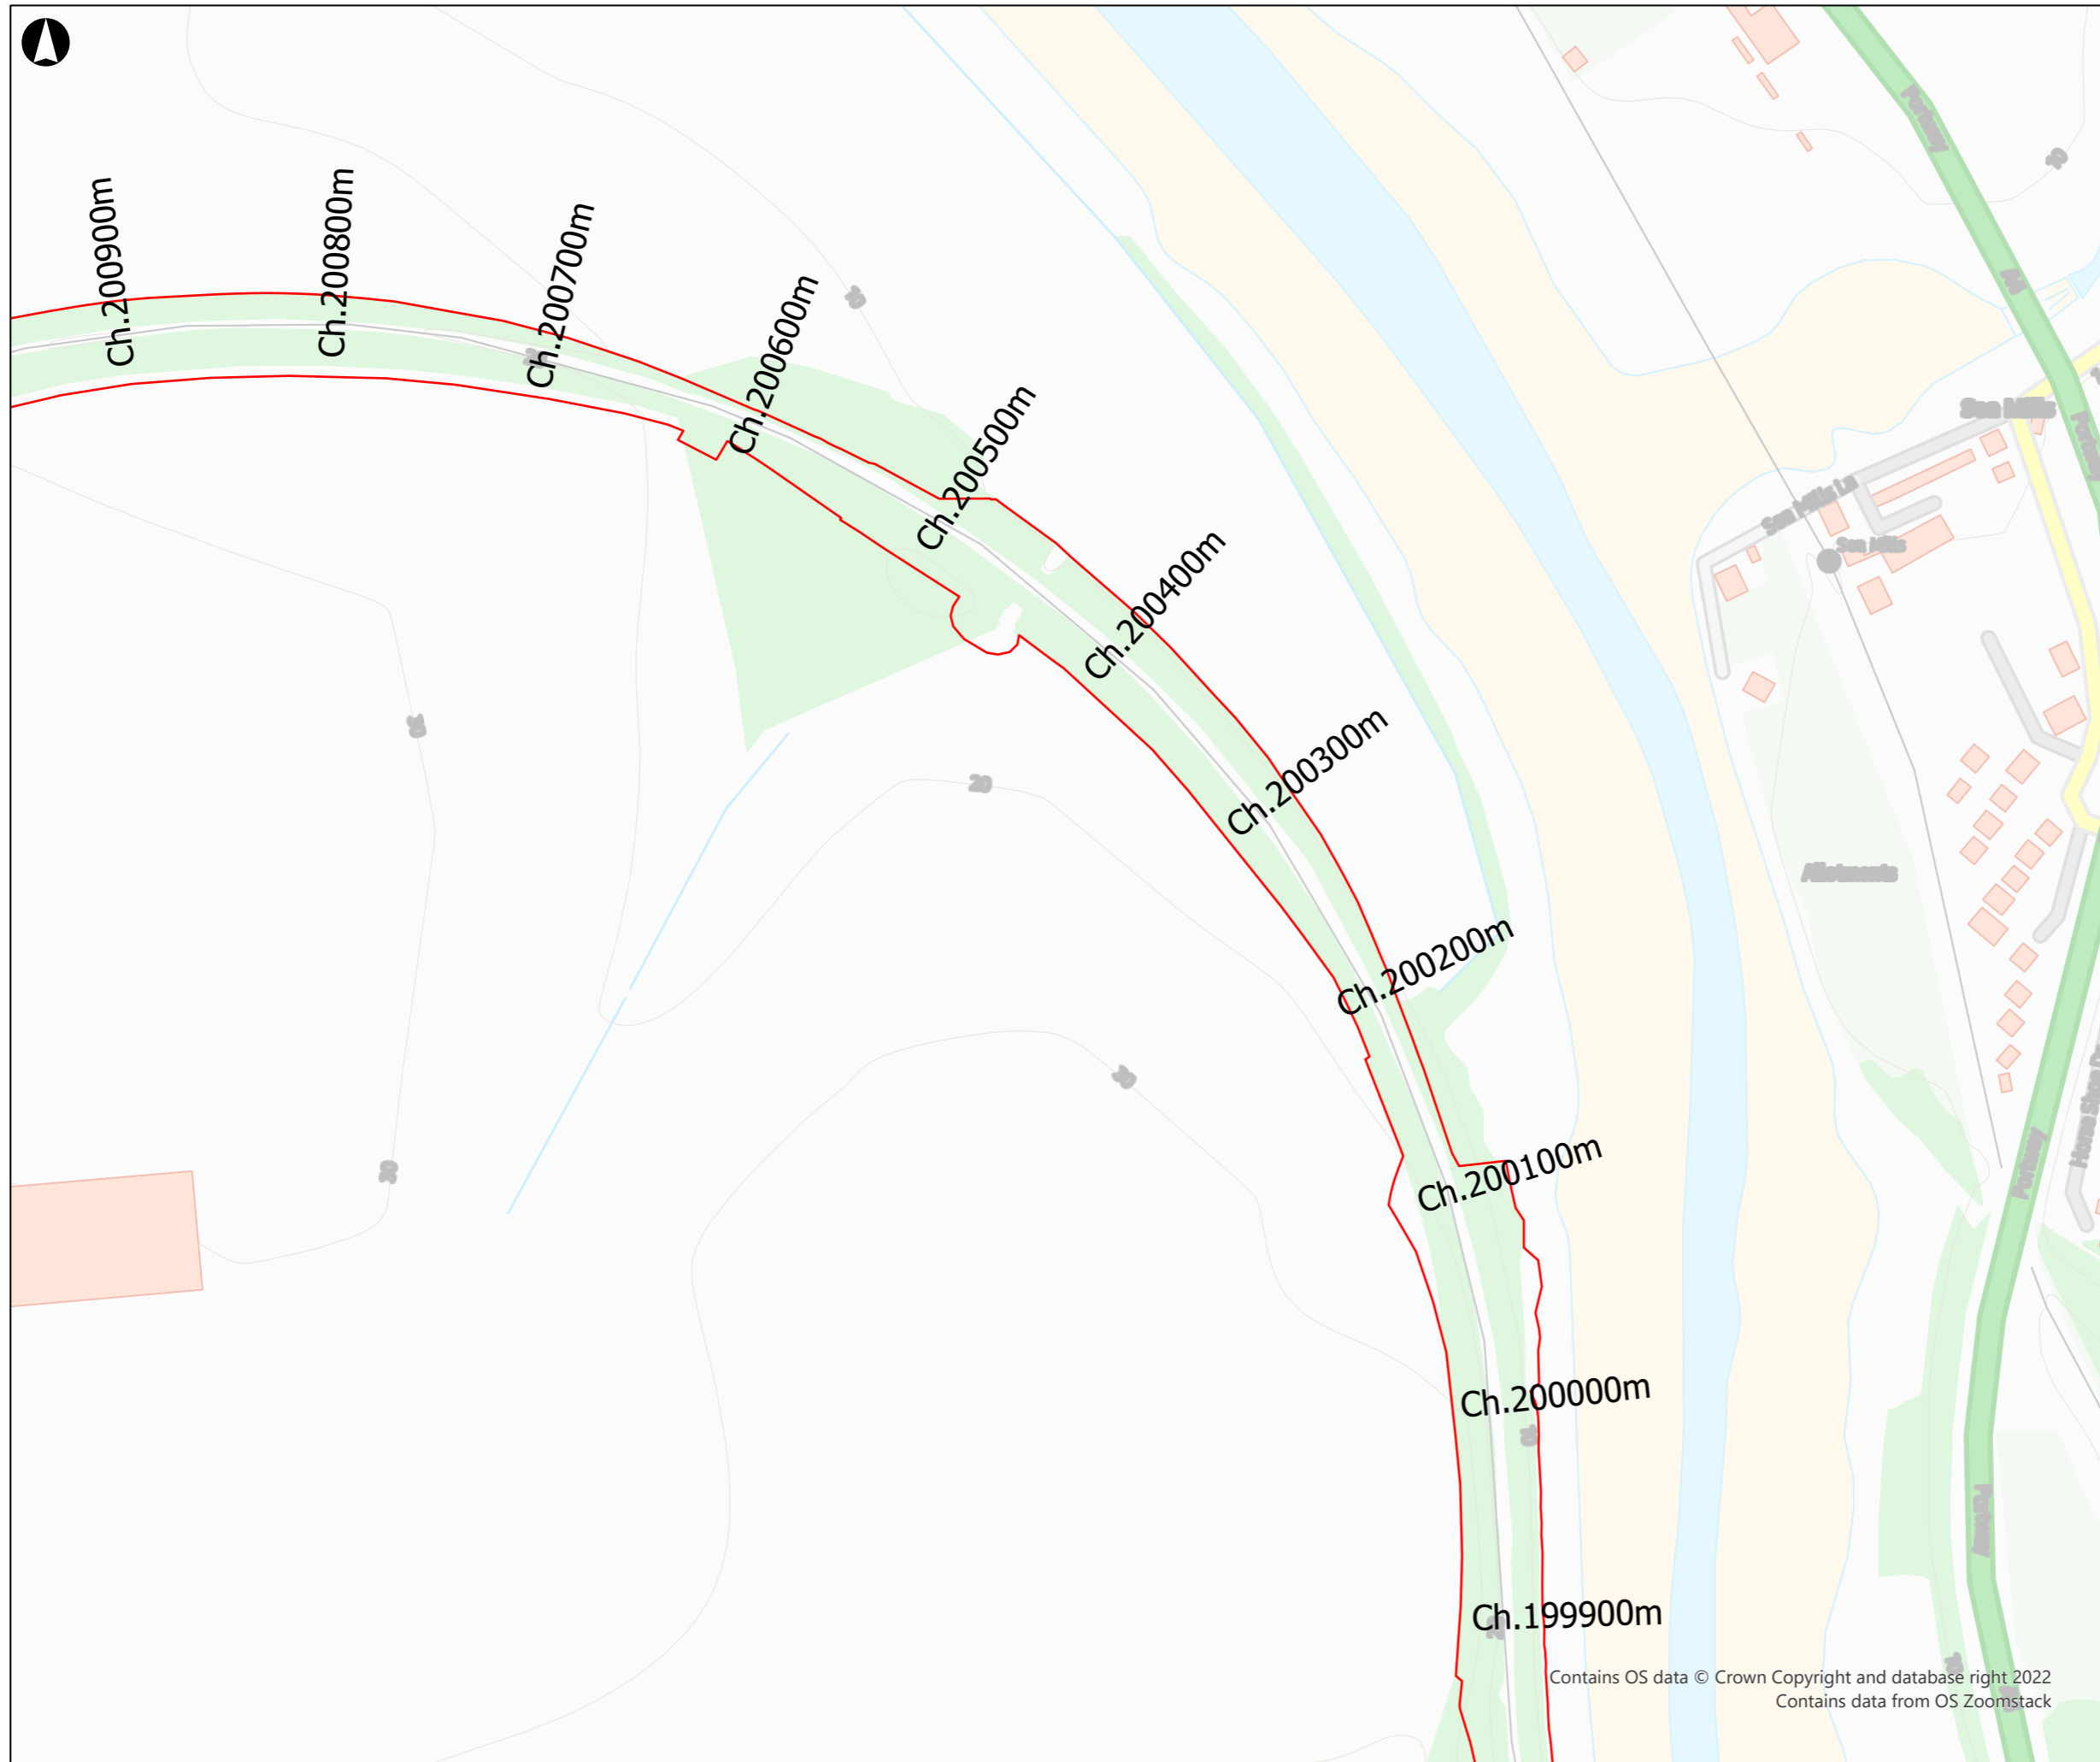

Legend

— Order Limits

Coordinate System: British National Grid

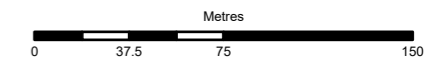

--	--	--	--	--	--
----	----	----	----	----	----

Rev	Date	By	Chkd	Appd	Authd

ARUP

13 Fitzroy Street
London W1T 4BQ
Tel +44 20 7636 1531
www.arup.com

Client

VolkerFitzpatrick Ltd.

Project Name

MetroWest Phase 1B

Drawing Title

**Location Plan of Site Boundary
(Sheet 9)**

Scale at A3

1:3,000

Role

--

Suitability

--

Project Number

293556


Rev

P01

Drawing Number

Drawing No. 1.12


Contains OS data © Crown Copyright and database right 2022
Contains data from OS Zoomstack

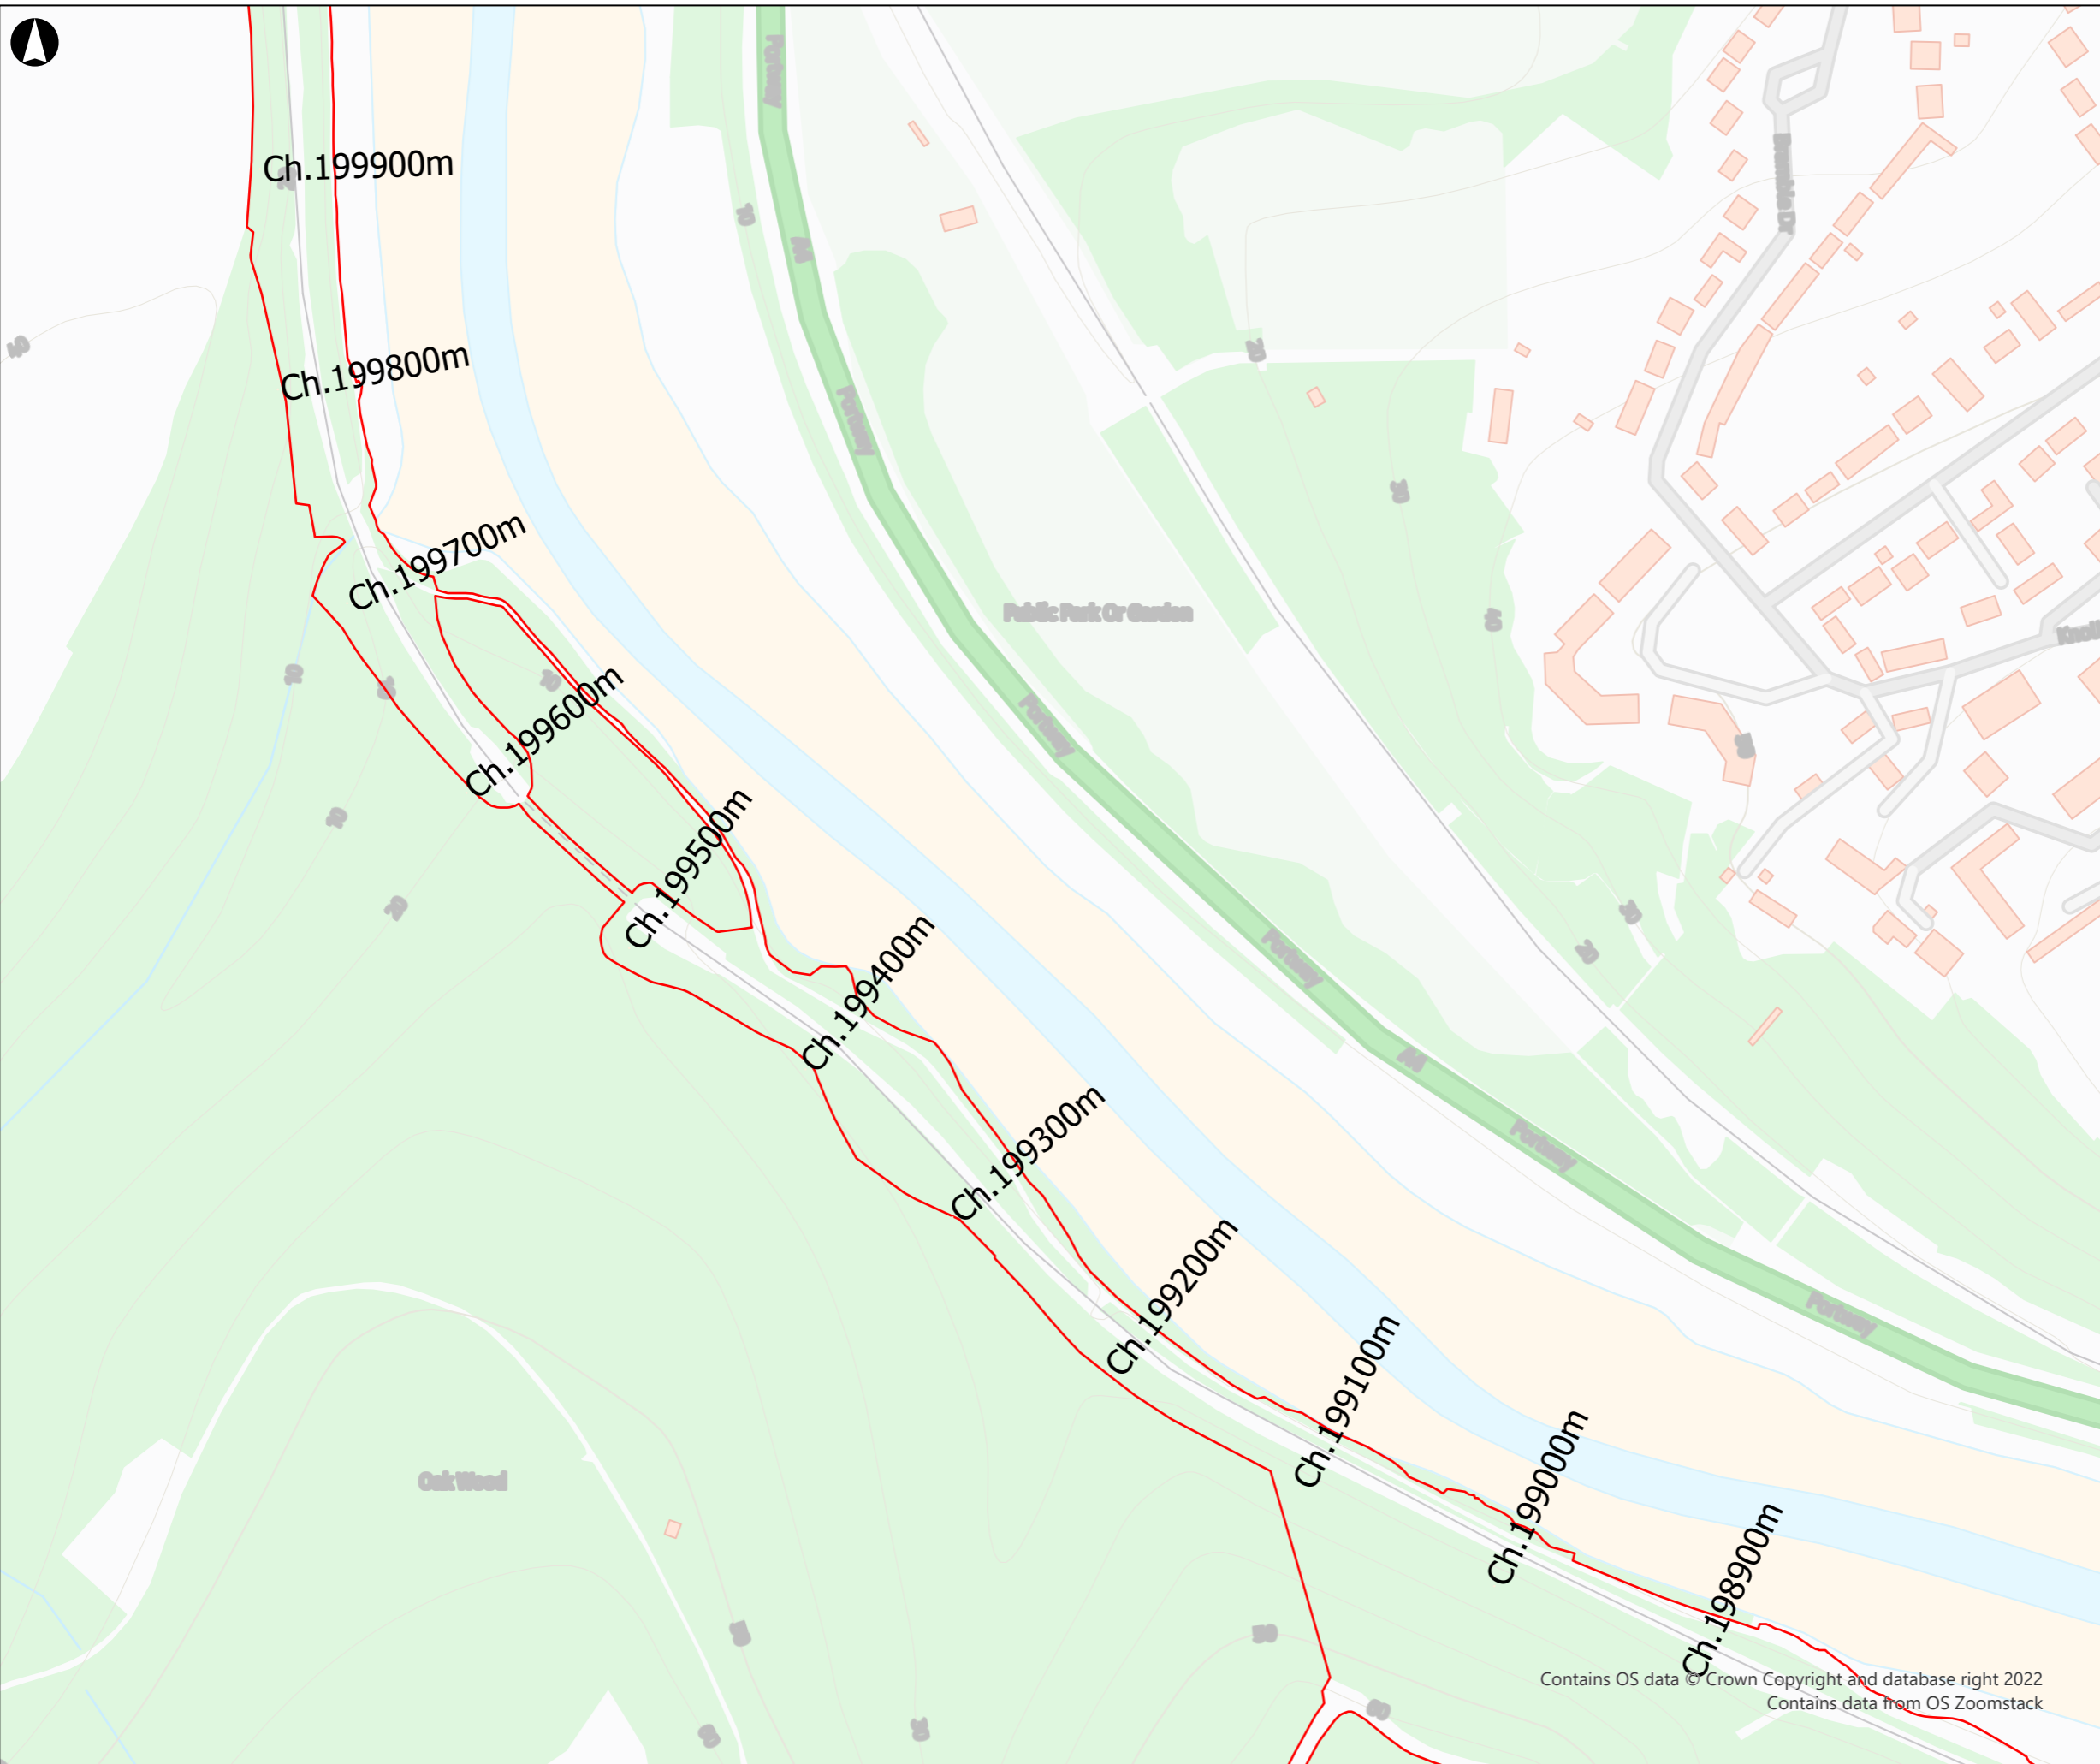

Legend

— Order Limits

Coordinate System: British National Grid

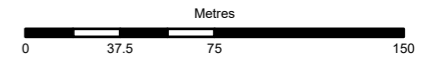

Rev	Date	By	Chkd	Appd	Authd
--	--	--	--	--	--

ARUP

13 Fitzroy Street
London W1T 4BQ
Tel +44 20 7636 1531
www.arup.com

Client

VolkerFitzpatrick Ltd.

Project Name

MetroWest Phase 1B

Drawing Title

**Location Plan of Site Boundary
(Sheet 10)**

Scale at A3

1:3,000

Role

--

Suitability

--

Project Number

293556

Rev

P01

Drawing Number

Drawing No. 1.13


Contains OS data © Crown Copyright and database right 2022
Contains data from OS Zoomstack



Legend

- Order Limits
- Temporary Land Aquisitions

Coordinate System: British National Grid

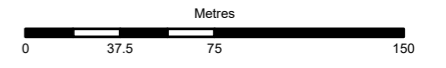

Rev	Date	By	Chkd	Appd	Authd
--	--	--	--	--	--

ARUP

13 Fitzroy Street
London W1T 4BQ
Tel +44 20 7636 1531
www.arup.com

Client
VolkerFitzpatrick Ltd.

Project Name
MetroWest Phase 1B

Drawing Title
Location Plan of Site Boundary (Sheet 11)


Scale at A3
1:3,000

Role
--
Suitability
--

Project Number 293556	Rev P01
---------------------------------	-------------------

Drawing Number
Drawing No. 1.14

Contains OS data © Crown Copyright and database right 2022
Contains data from OS Zoomstack

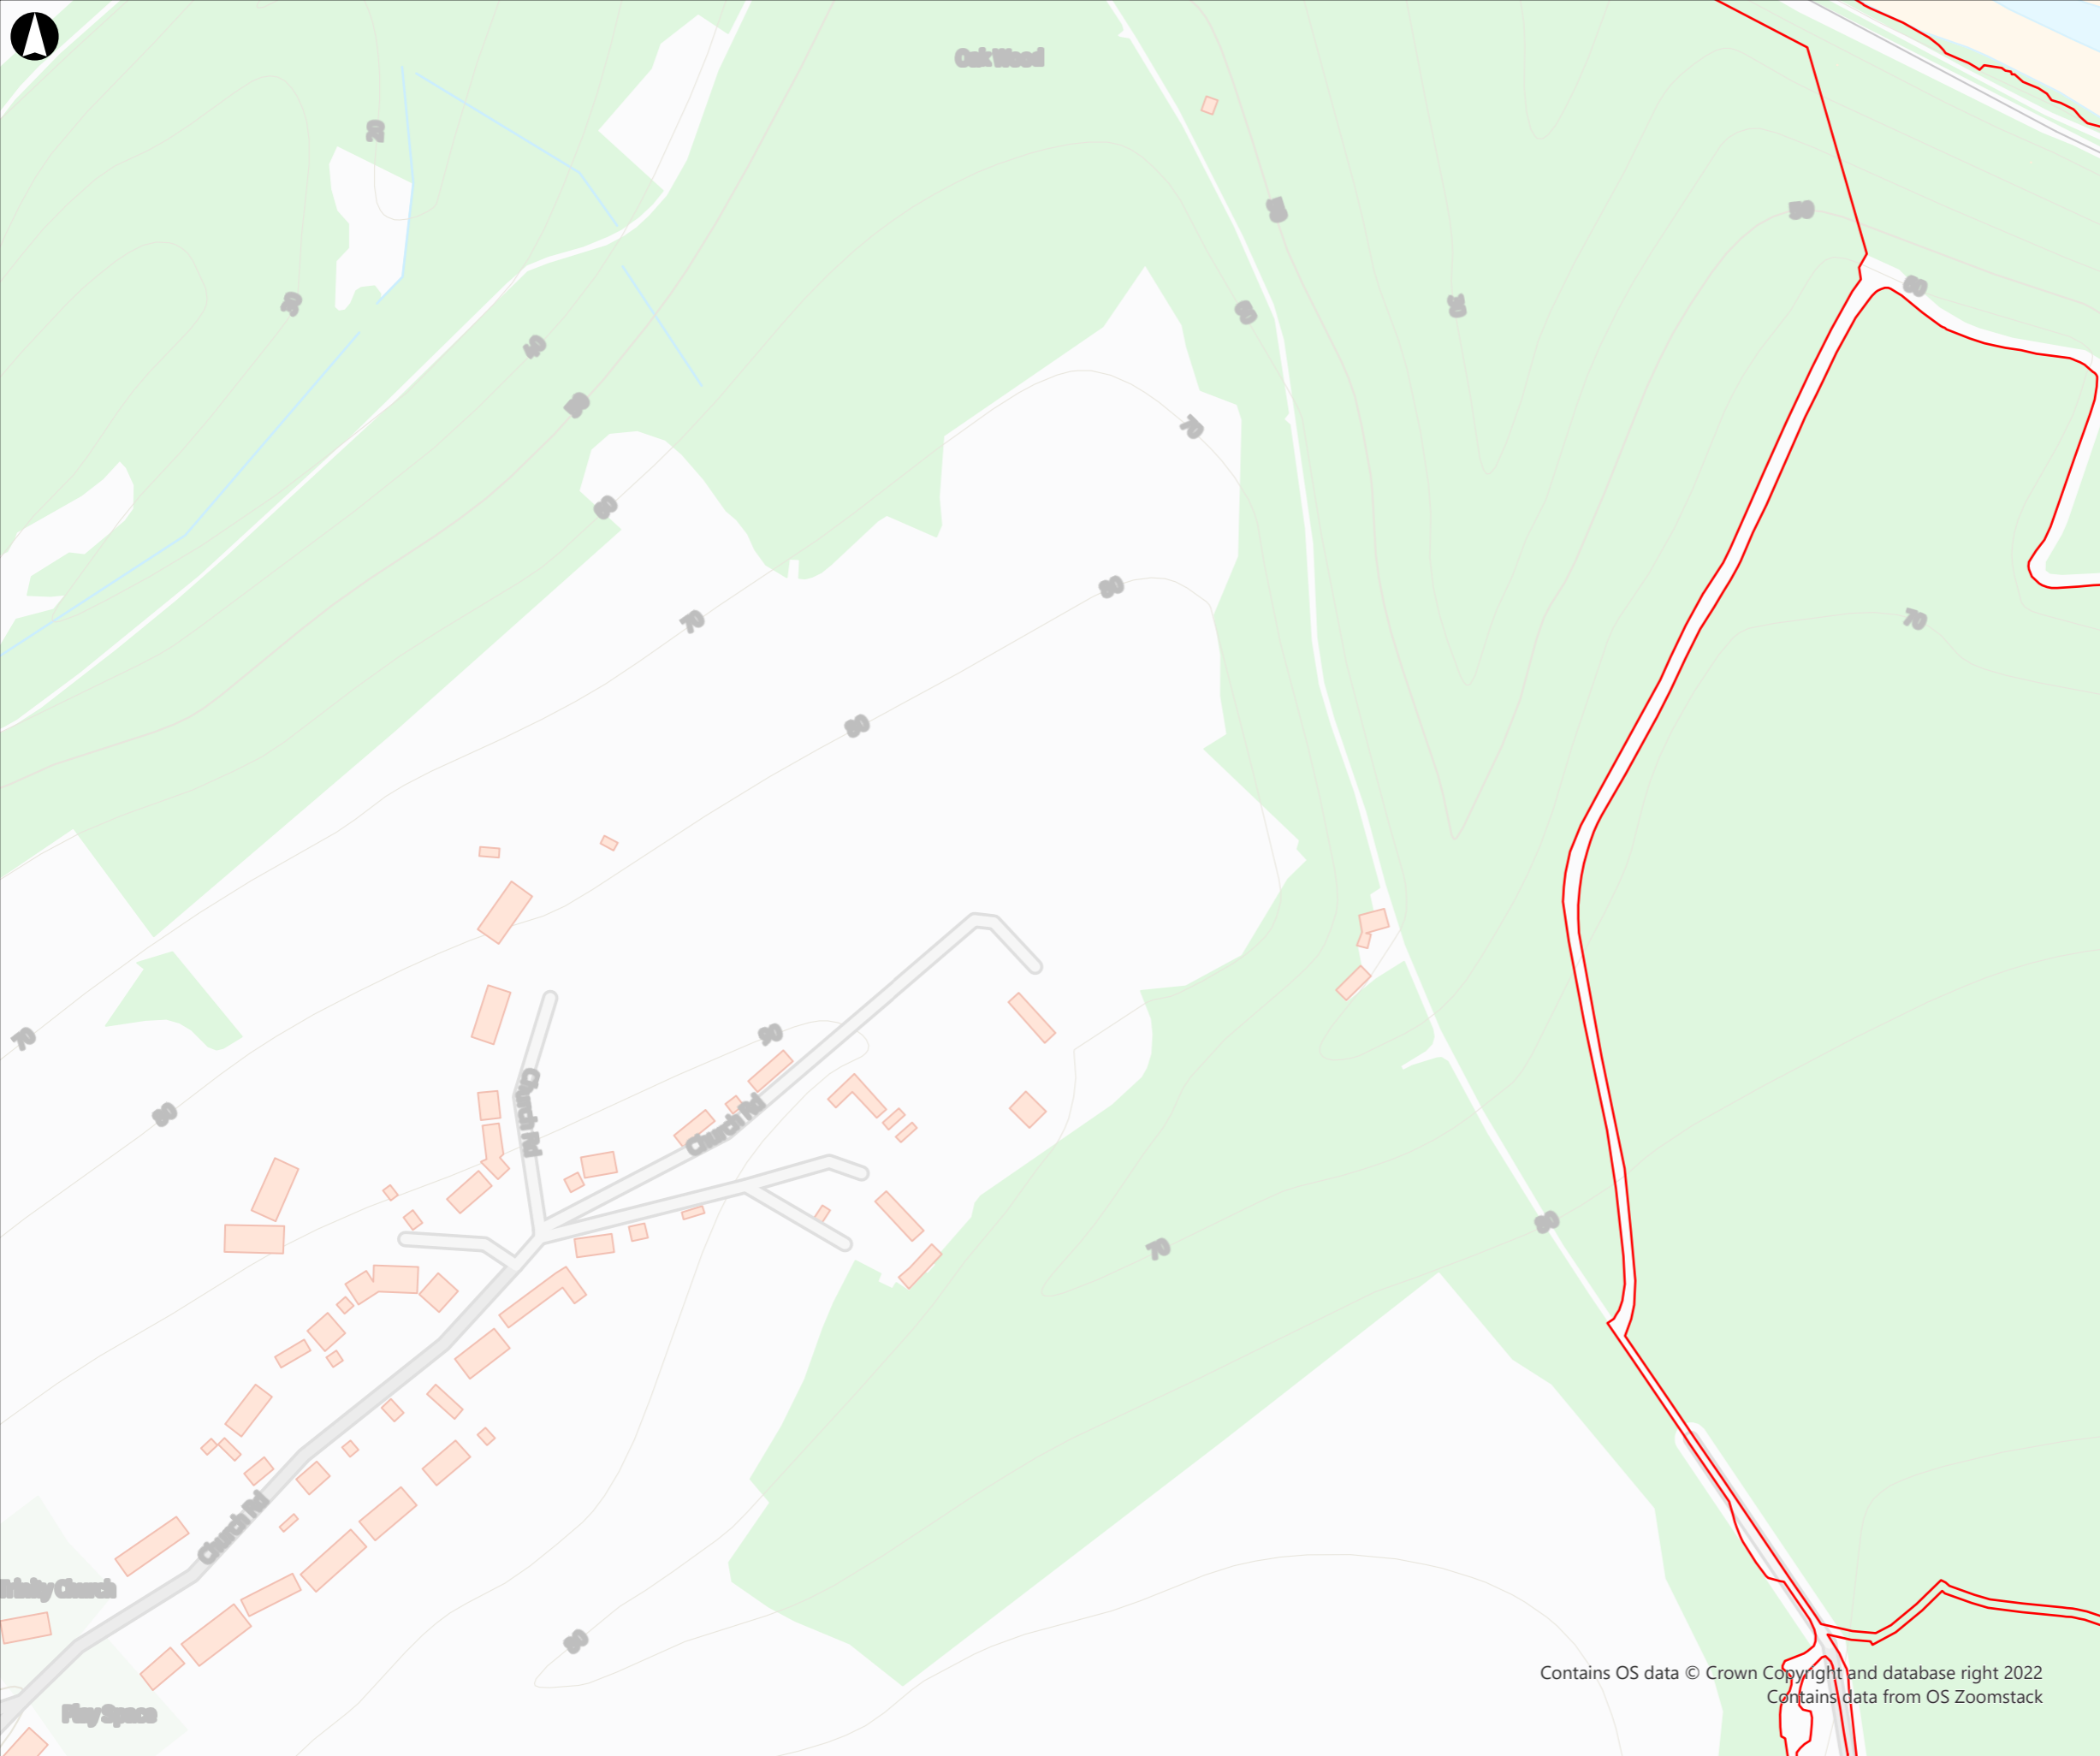


A3

07/07/2023 10:01

Legend

— Order Limits

Coordinate System: British National Grid

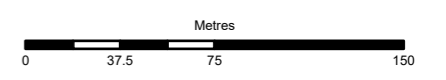

Rev	Date	By	Chkd	Appd	Authd

ARUP

13 Fitzroy Street
London W1T 4BQ
Tel +44 20 7636 1531
www.arup.com

Client
VolkerFitzpatrick Ltd.

Project Name
MetroWest Phase 1B

Drawing Title
Location Plan of Site Boundary (Sheet 11A)

Scale at A3
1:3,000

Role

Suitability

Project Number
293556

Rev
P01

Drawing Number
Drawing No. 1.15

Contains OS data © Crown Copyright and database right 2022
Contains data from OS Zoomstack




Legend

— Order Limits

Coordinate System: British National Grid

--

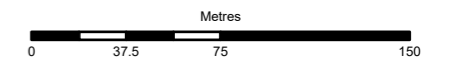

--	--	--	--	--	--
----	----	----	----	----	----

Rev	Date	By	Chkd	Appd	Authd

ARUP

13 Fitzroy Street
London W1T 4BQ
Tel +44 20 7636 1531
www.arup.com

Client

VolkerFitzpatrick Ltd.

Project Name

MetroWest Phase 1B

Drawing Title

**Location Plan of Site Boundary
(Sheet 11B)**

Scale at A3

1:3,000

Role

--

Suitability

--

Project Number

293556


Rev

P01

Drawing Number

Drawing No. 1.16


Contains OS data © Crown Copyright and database right 2022
Contains data from OS Zoomstack

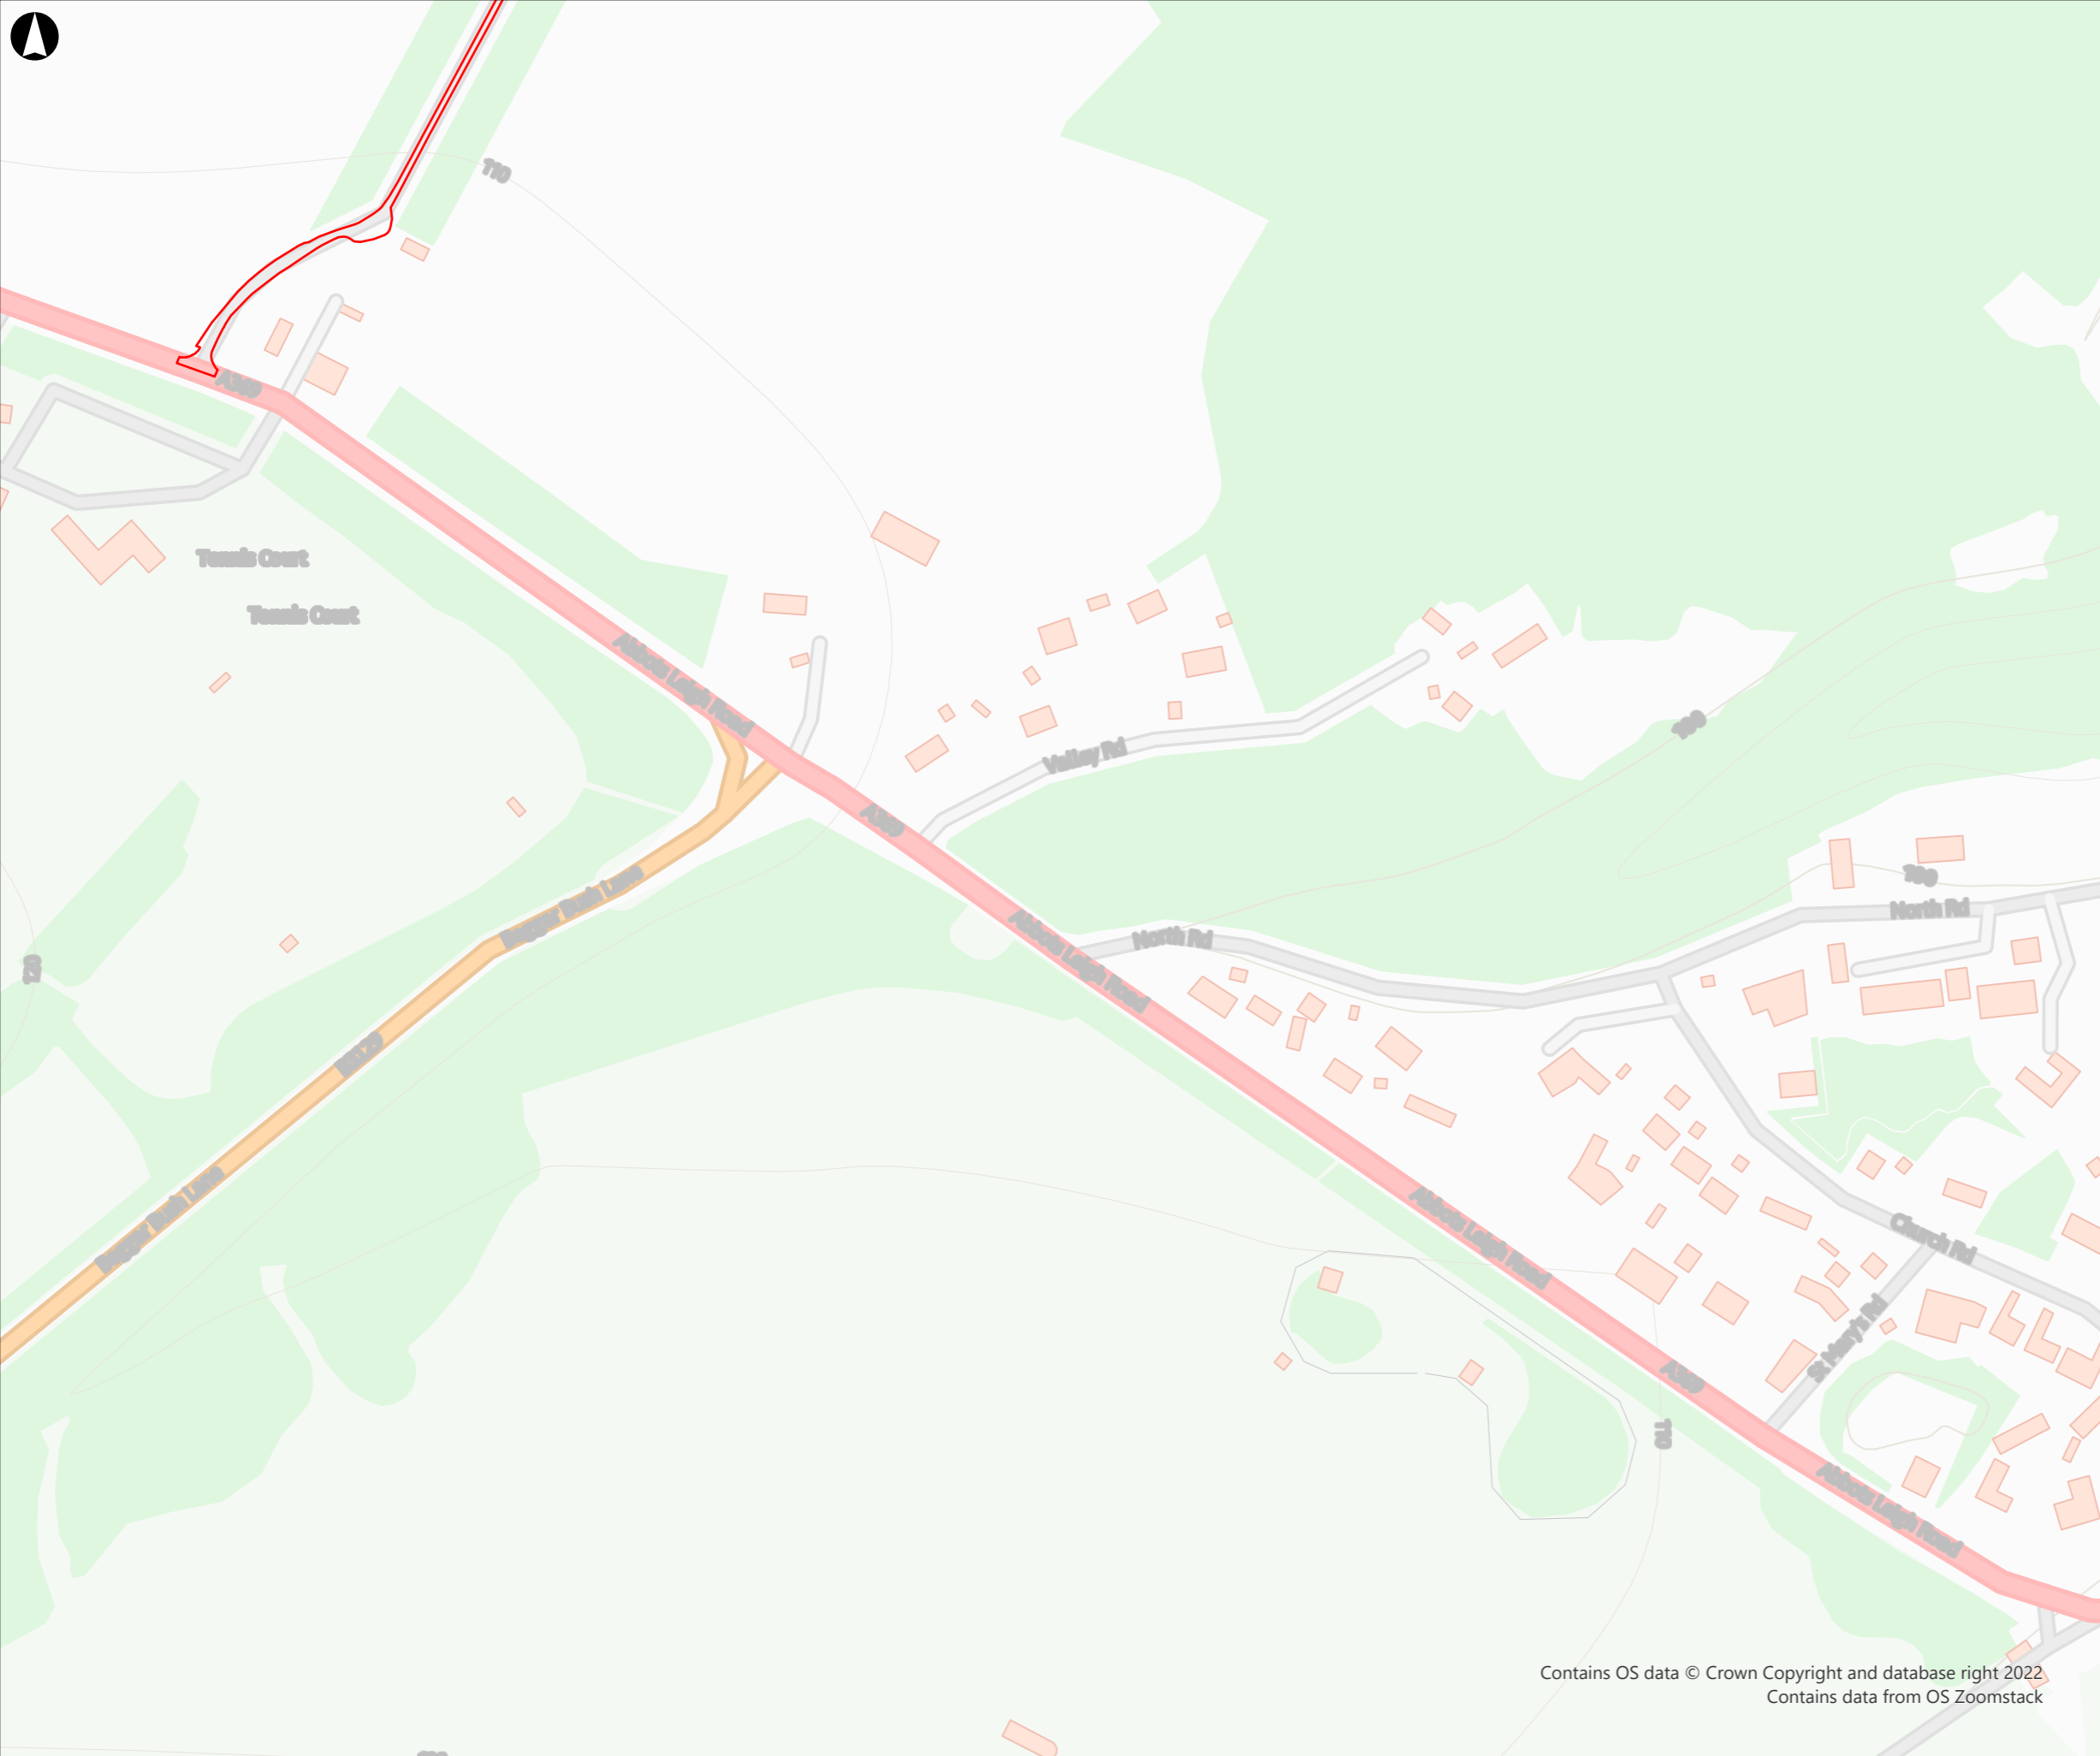

Legend

— Order Limits

Coordinate System: British National Grid

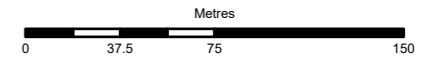

Rev	Date	By	Chkd	Appd	Authd
--	--	--	--	--	--

ARUP

13 Fitzroy Street
London W1T 4BQ
Tel +44 20 7636 1531
www.arup.com

Client

VolkerFitzpatrick Ltd.

Project Name

MetroWest Phase 1B

Drawing Title

**Location Plan of Site Boundary
(Sheet 11C)**

Scale at A3

1:3,000

Role

--

Suitability

--

Project Number

293556


Rev

P01

Drawing Number

Drawing No. 1.17


Contains OS data © Crown Copyright and database right 2022
Contains data from OS Zoomstack

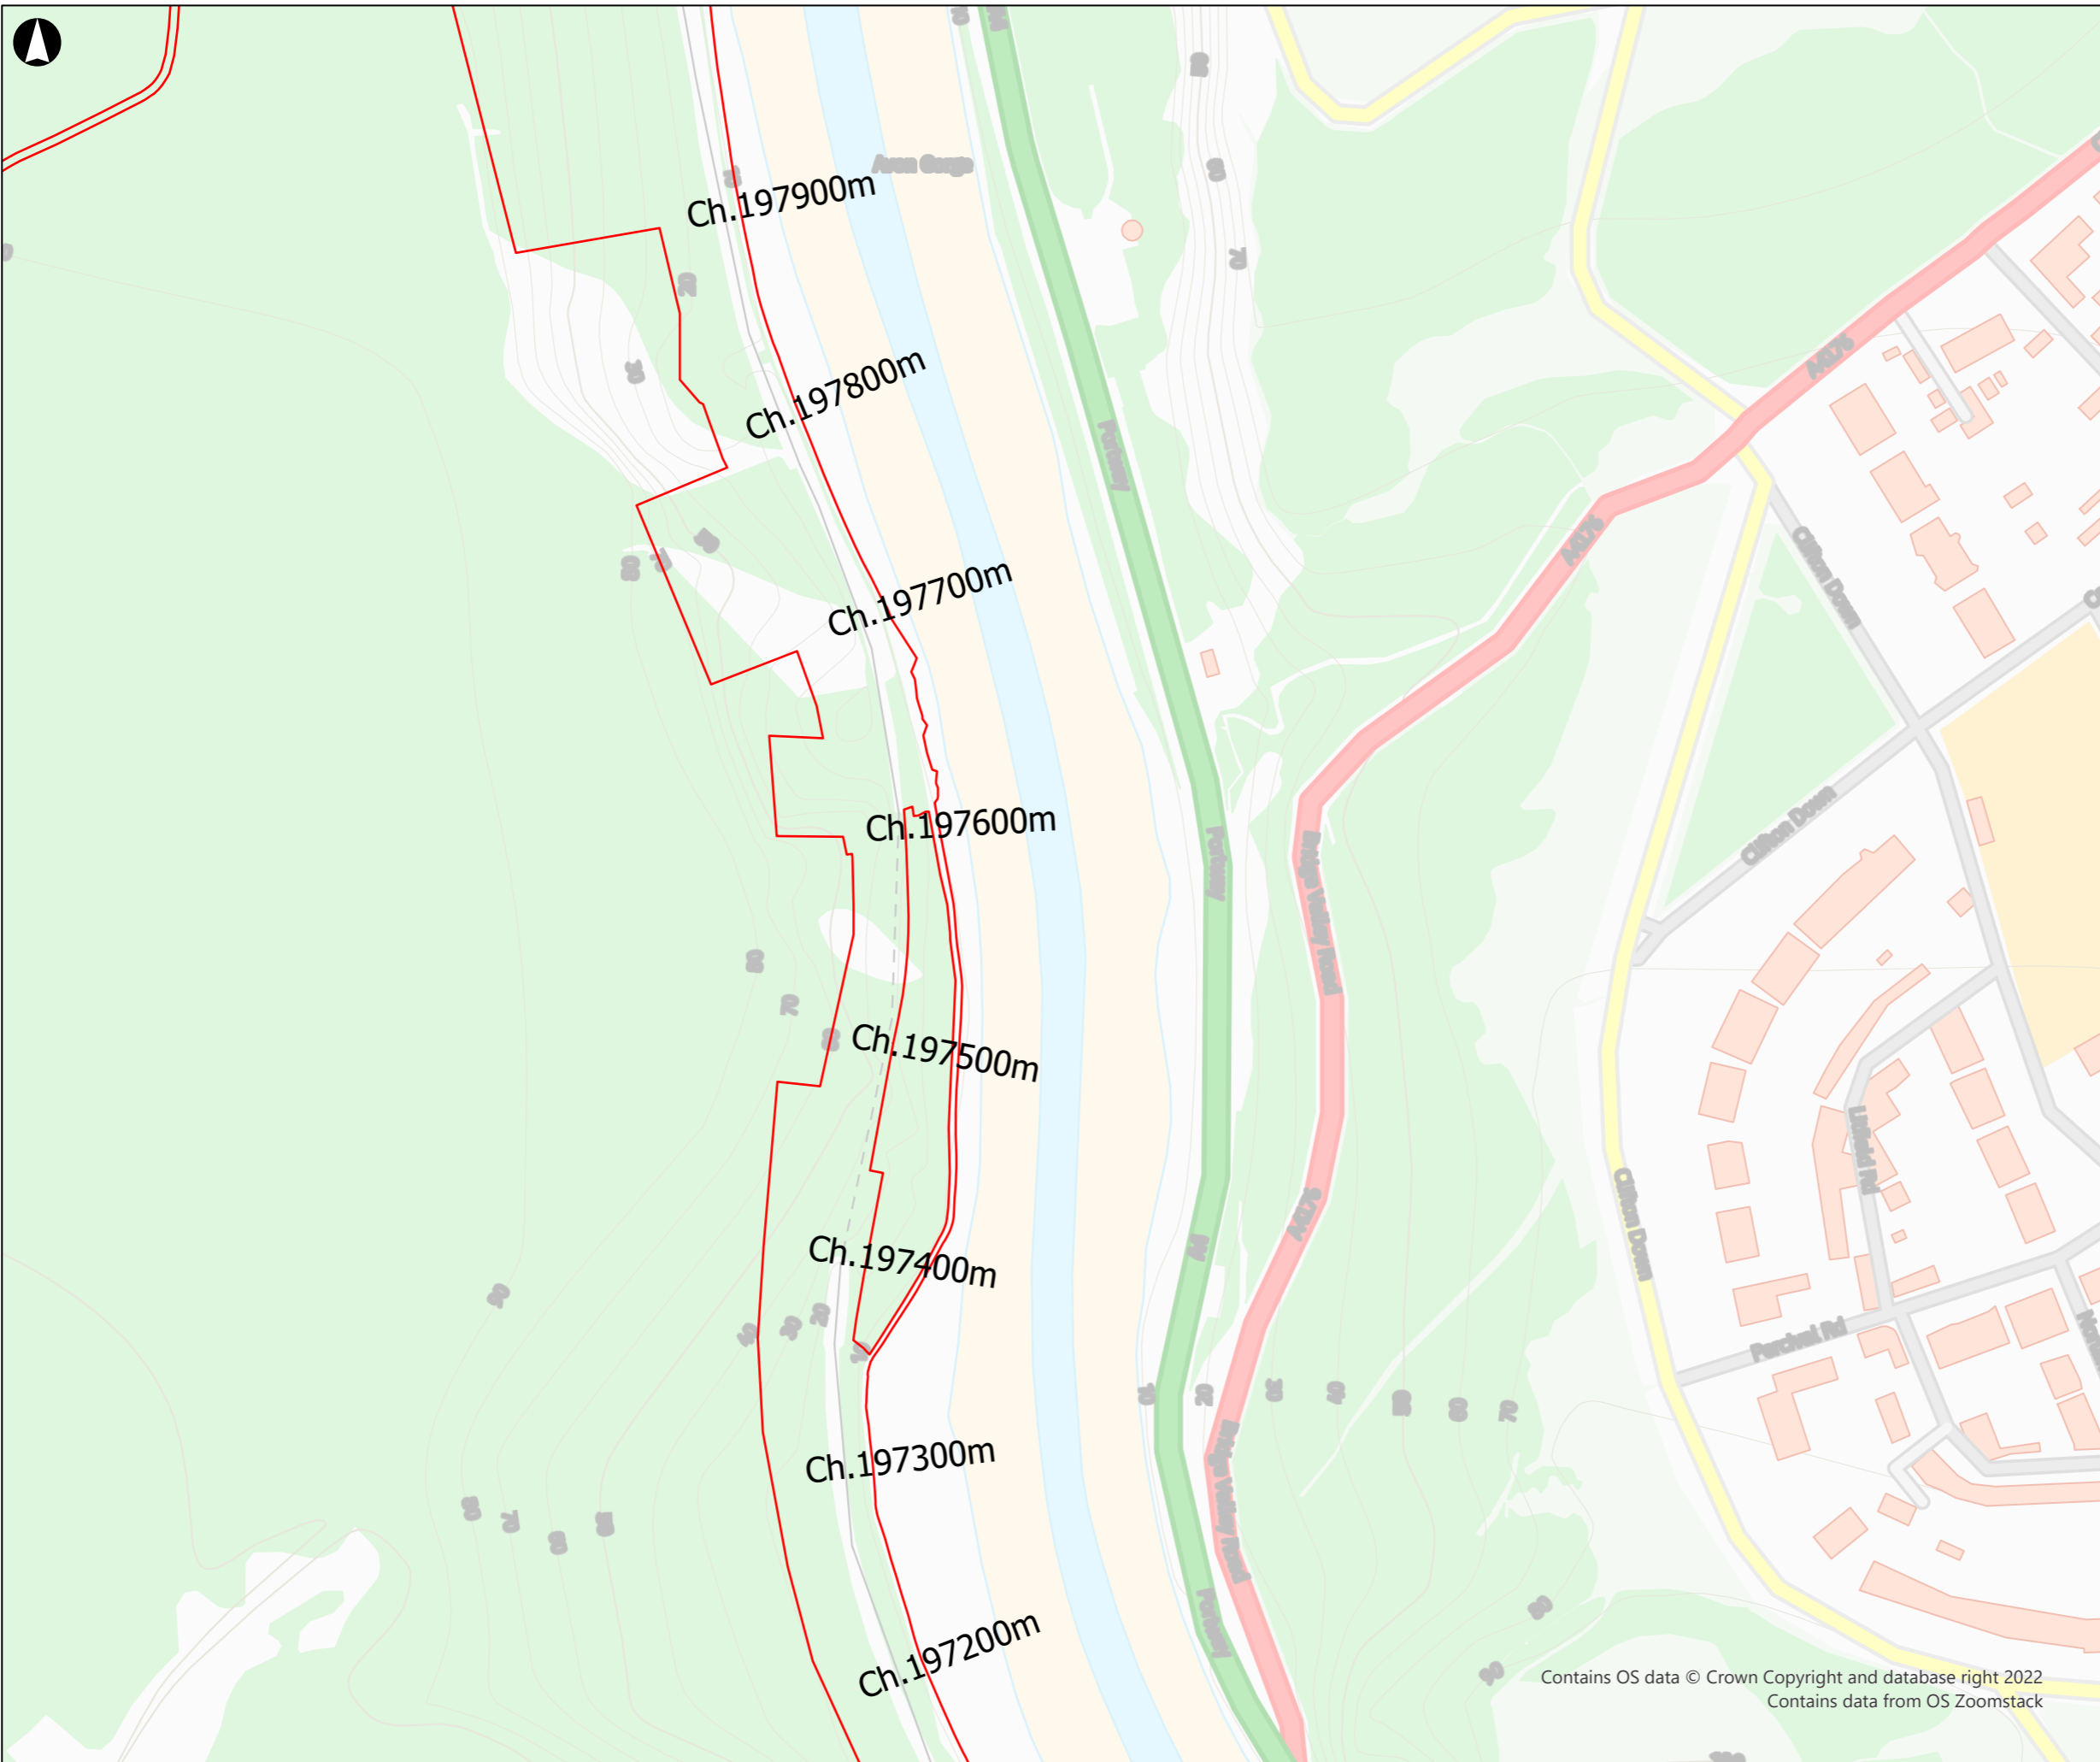

Legend

— Order Limits

Coordinate System: British National Grid

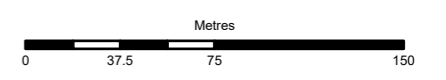

Rev	Date	By	Chkd	Appd	Authd
--	--	--	--	--	--



13 Fitzroy Street
London W1T 4BQ
Tel +44 20 7636 1531
www.arup.com

Client
VolkerFitzpatrick Ltd.

Project Name
MetroWest Phase 1B

Drawing Title
Location Plan of Site Boundary (Sheet 12)


Scale at A3
1:3,000

Role
--
Suitability
--

Project Number 293556	Rev P01
---------------------------------	-------------------

Drawing Number
Drawing No. 1.18


Contains OS data © Crown Copyright and database right 2022
Contains data from OS Zoomstack

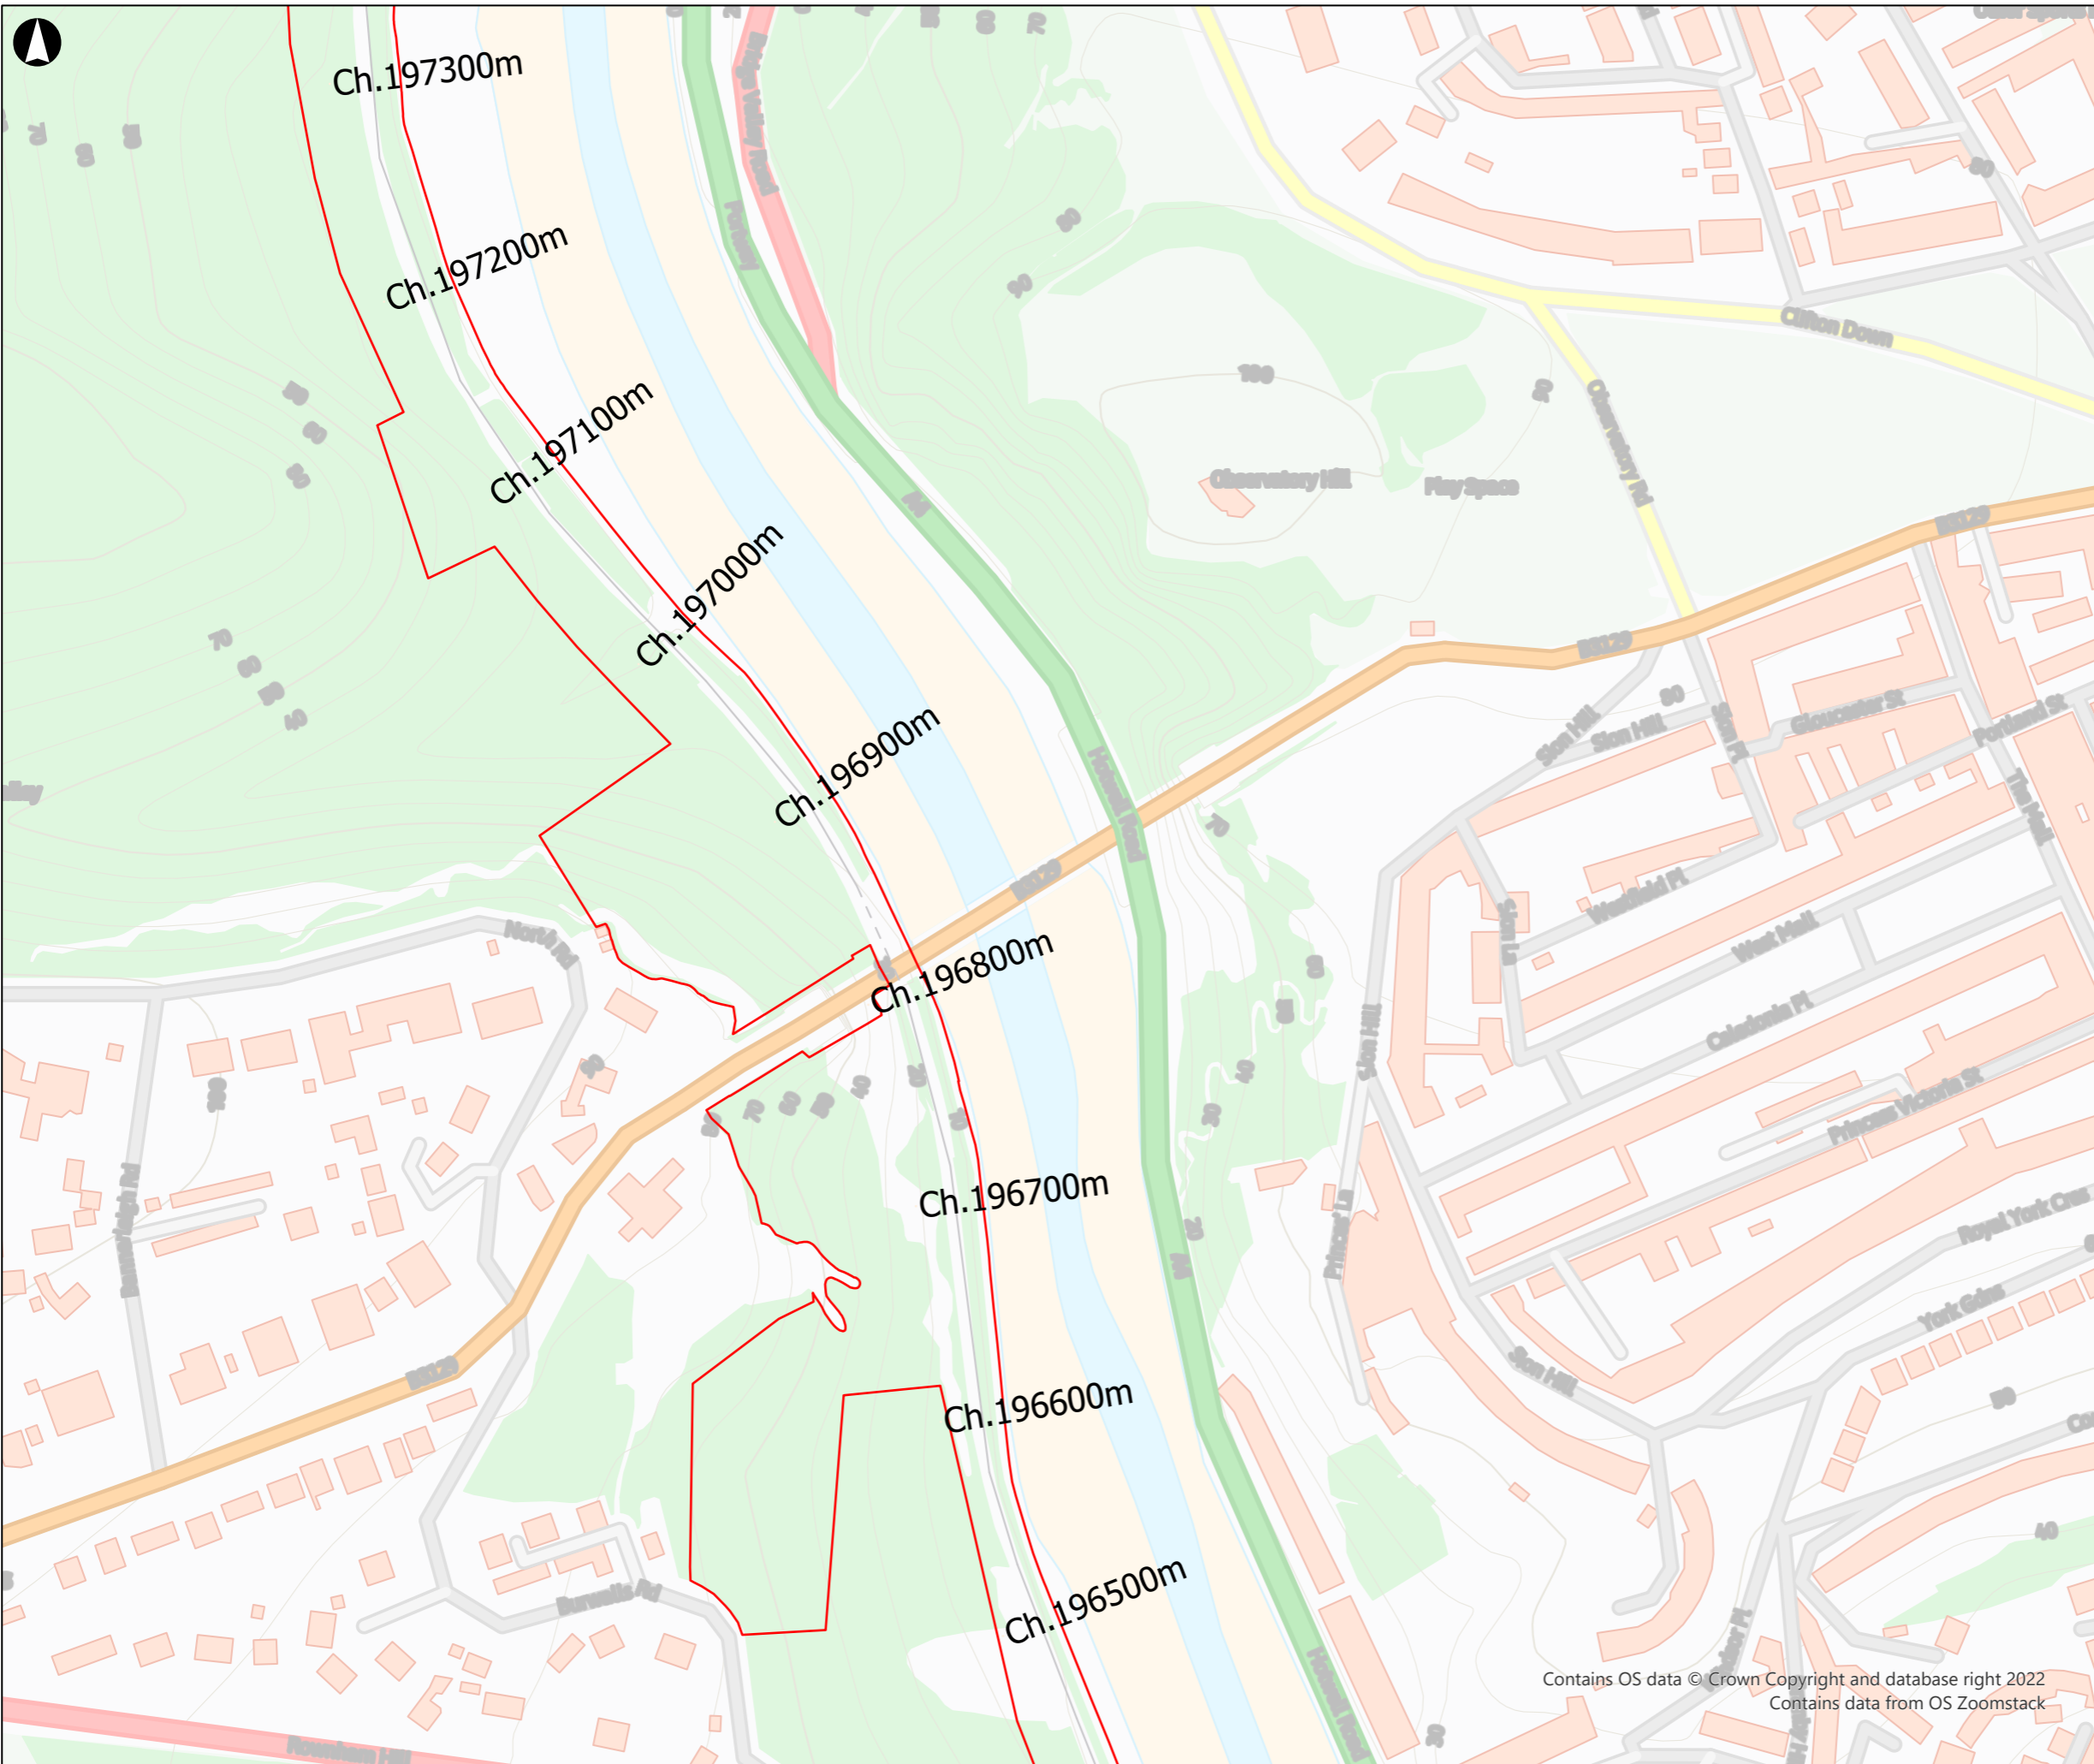

Legend

— Order Limits

Coordinate System: British National Grid

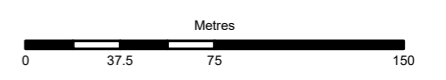

Rev	Date	By	Chkd	Appd	Authd
--	--	--	--	--	--



13 Fitzroy Street
London W1T 4BQ
Tel +44 20 7636 1531
www.arup.com

Client
VolkerFitzpatrick Ltd.

Project Name
MetroWest Phase 1B

Drawing Title
Location Plan of Site Boundary (Sheet 13)

Scale at A3
1:3,000

Role

Suitability

Project Number

293556


Rev

P01

Drawing Number


Drawing No. 1.19

Contains OS data © Crown Copyright and database right 2022
Contains data from OS Zoomstack

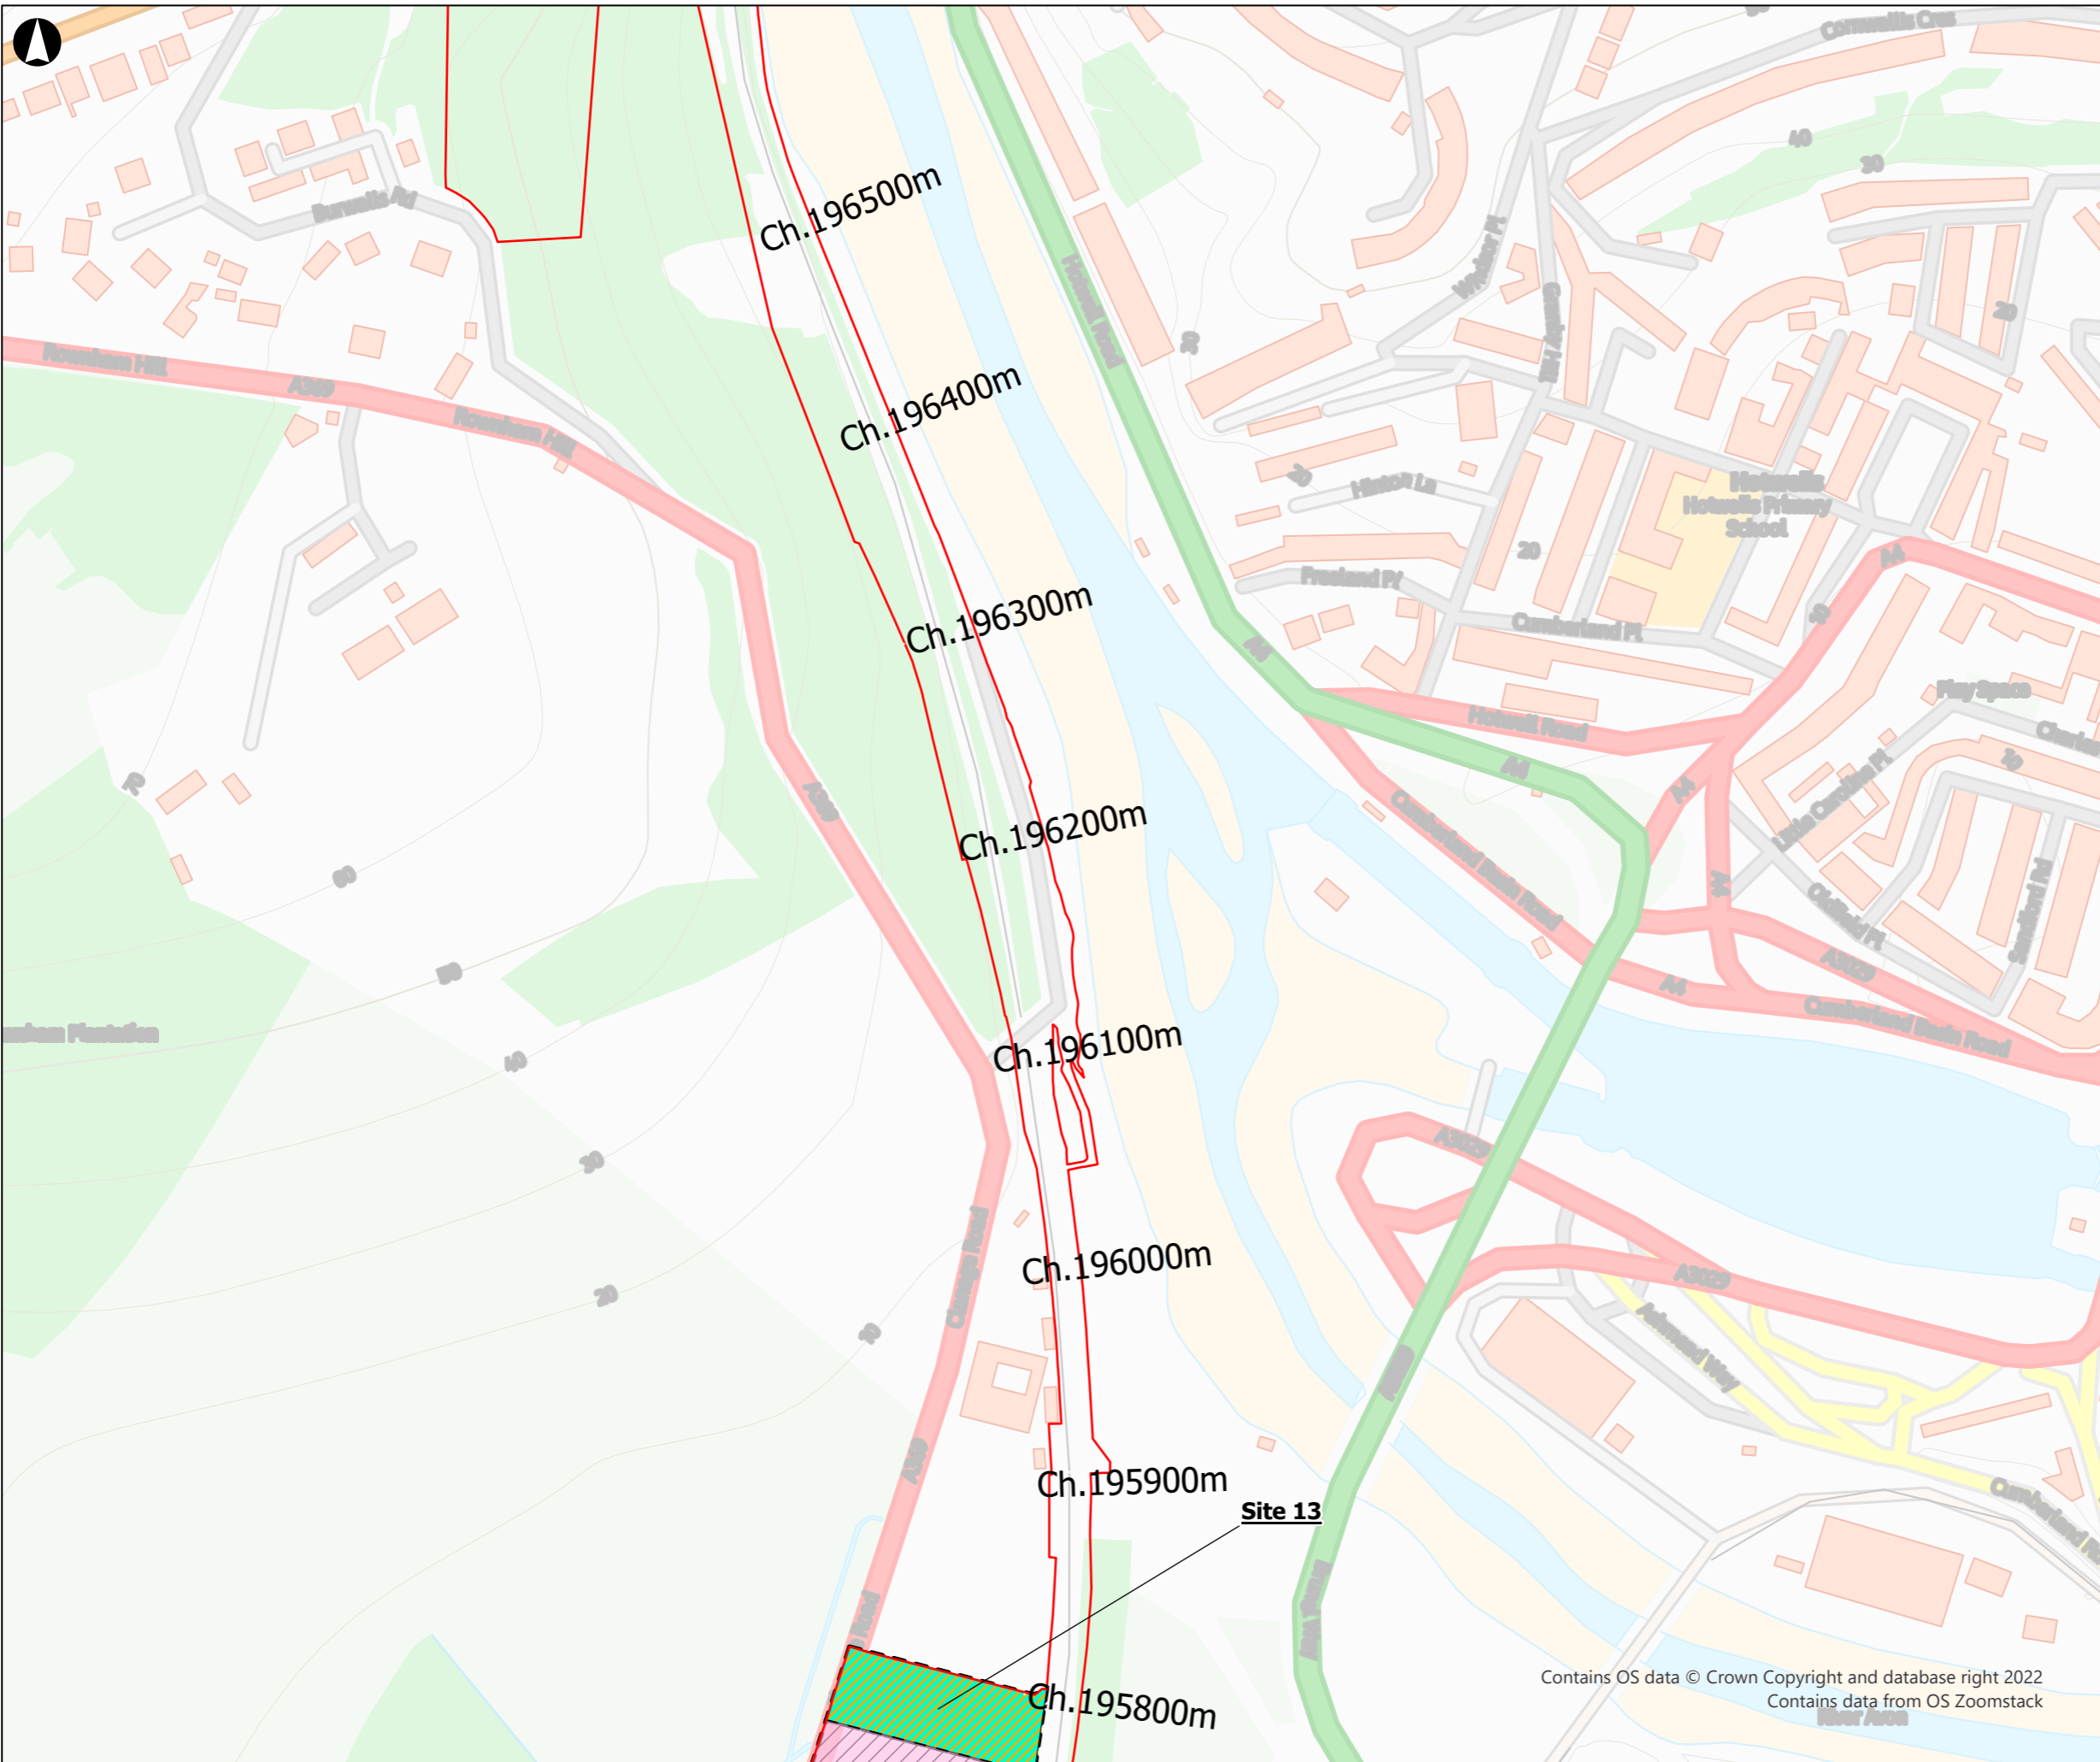

- Legend**
- Order Limits
 - Temporary Sites
 - Temporary Land Aquisitions
 - Temporary Site**
 - Site type
 - Temporary Works
 - Temporary and Permanent Works

Coordinate System: British National Grid

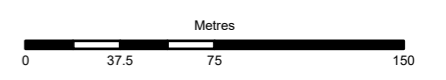

Rev	Date	By	Chkd	Appd	Authd



13 Fitzroy Street
London W1T 4BQ
Tel +44 20 7636 1531
www.arup.com

Client
VolkerFitzpatrick Ltd.

Project Name
MetroWest Phase 1B

Drawing Title
Location Plan of Site Boundary (Sheet 14)


Scale at A3
1:3,000

Role
--
Suitability
--

Project Number 293556	Rev P01
---------------------------------	-------------------

Drawing Number
Drawing No. 1.20


Contains OS data © Crown Copyright and database right 2022
Contains data from OS Zoomstack

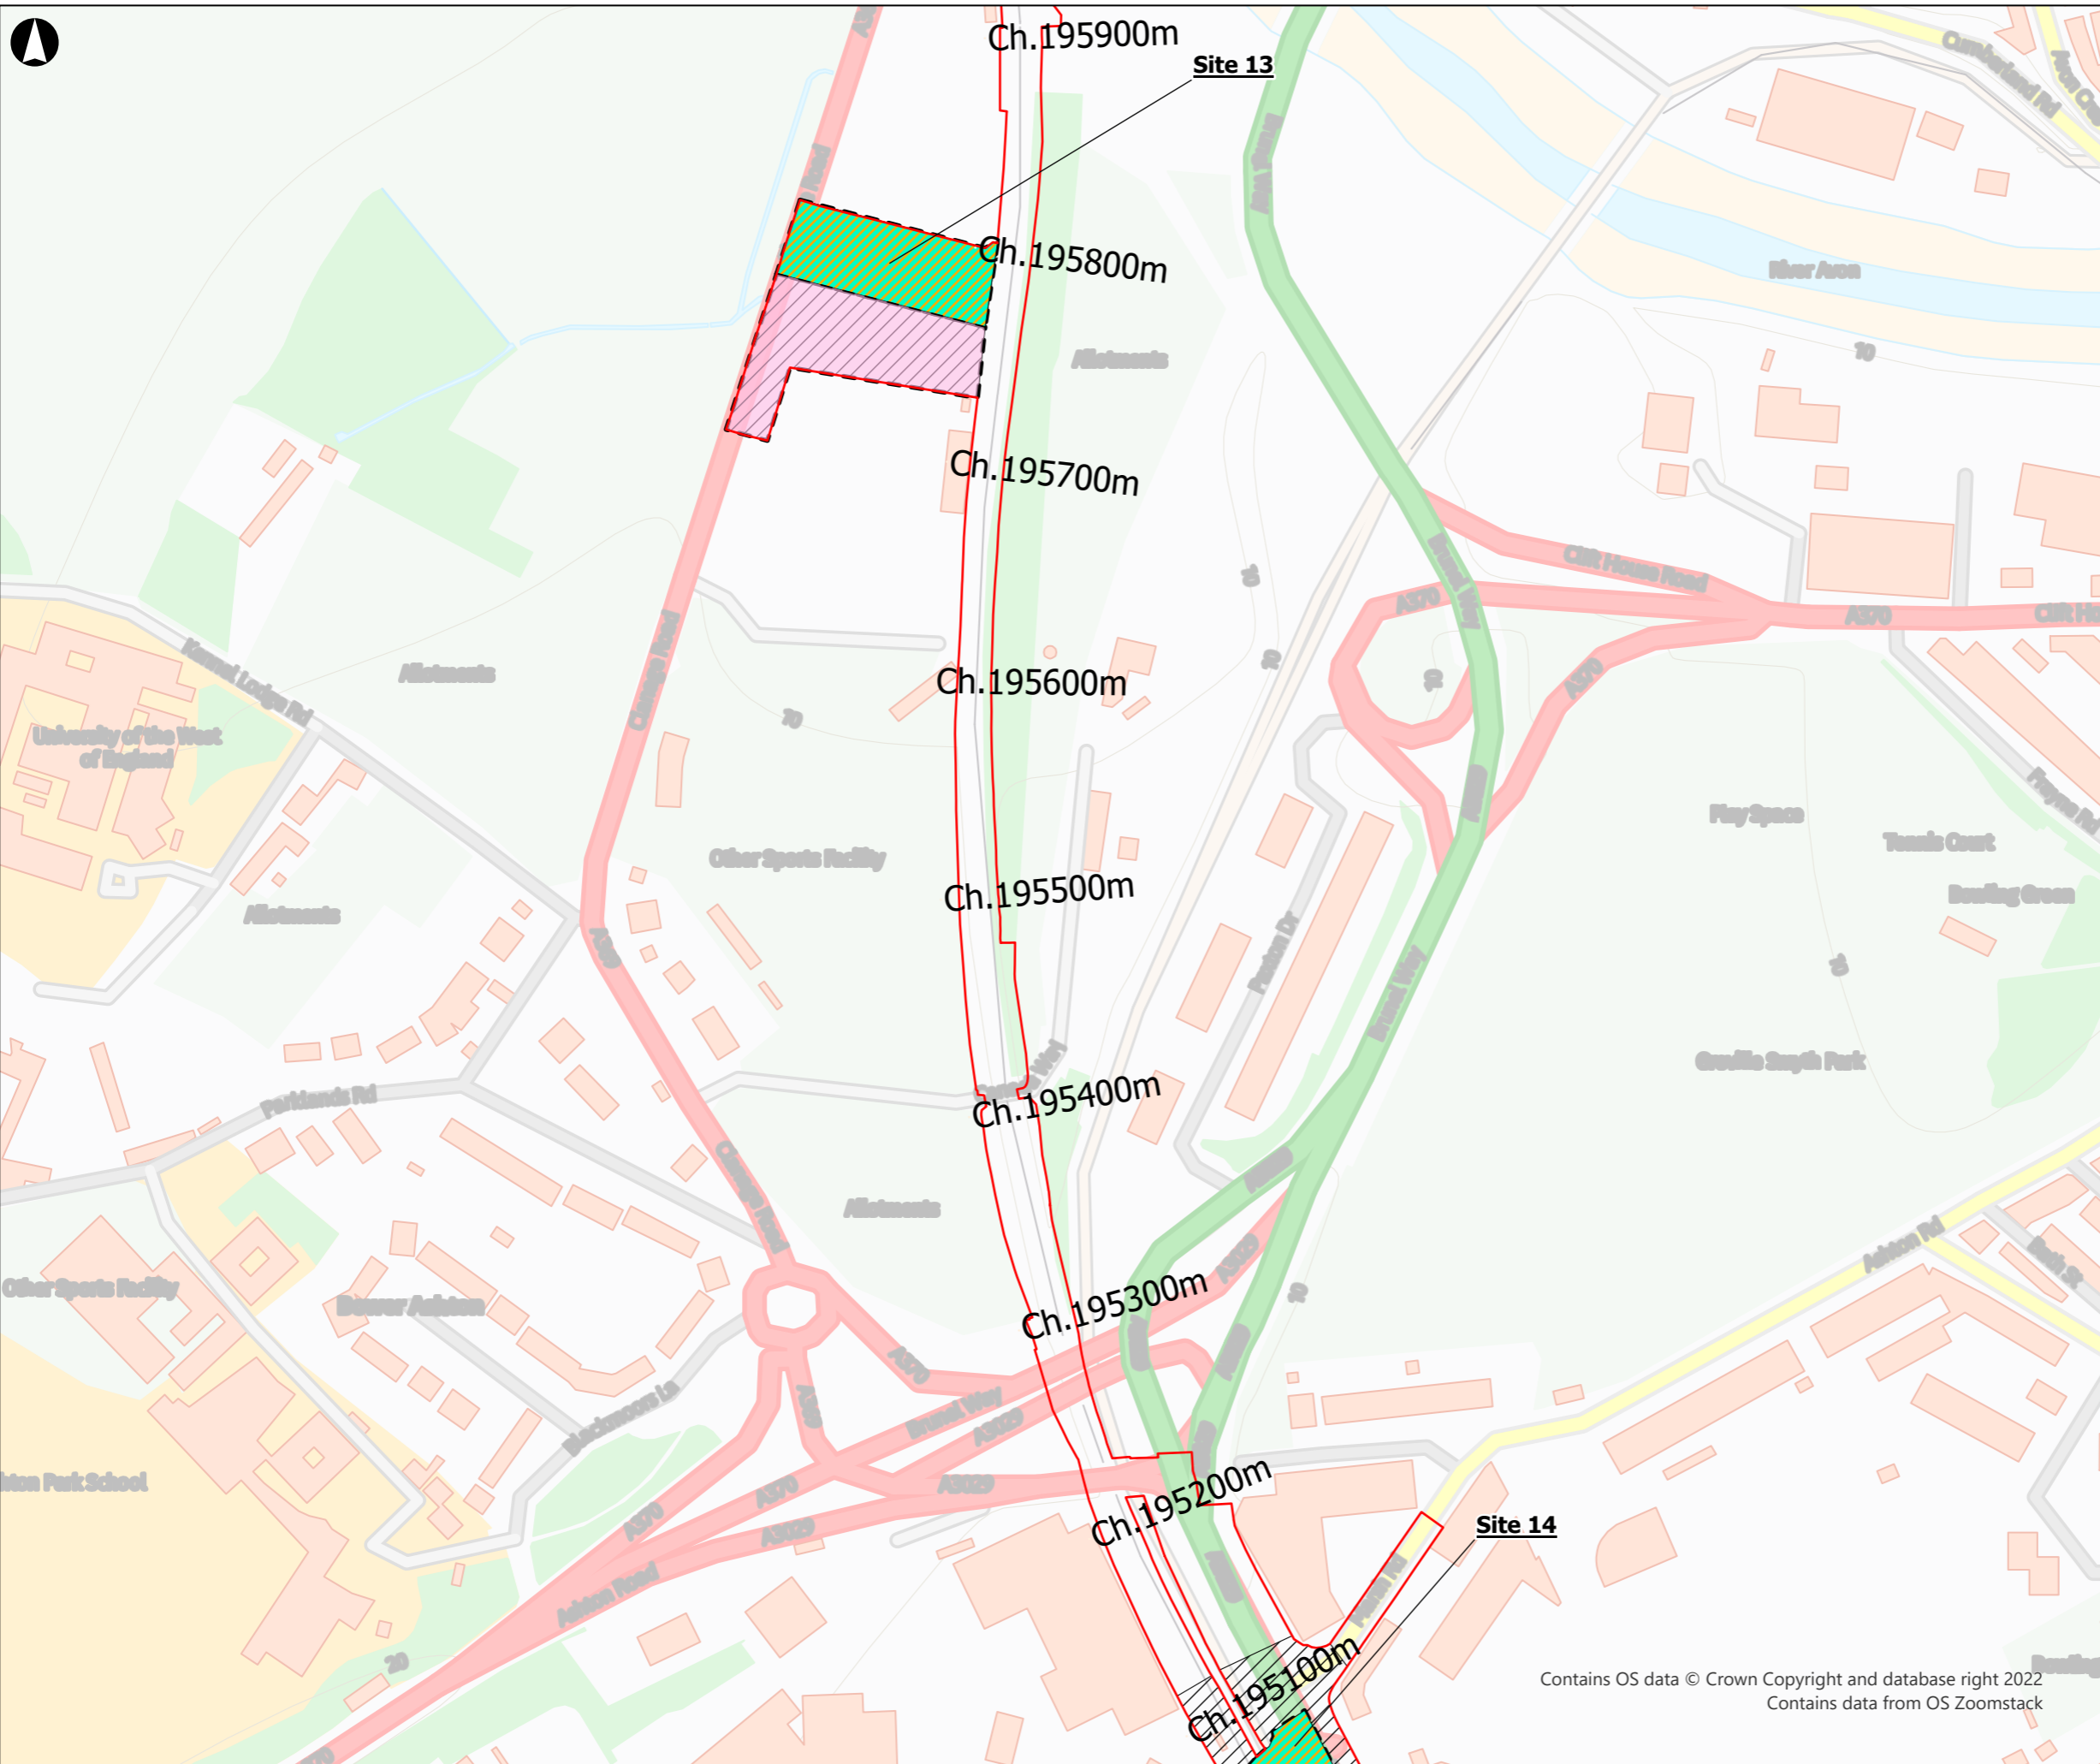

Legend

- Order Limits
- Temporary Sites
- Temporary Land Aquisitions
- Temporary Site**
- Site type
- Temporary Works
- Temporary and Permanent Works

Coordinate System: British National Grid

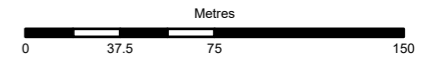

Rev	Date	By	Chkd	Appd	Authd

ARUP

13 Fitzroy Street
London W1T 4BQ
Tel +44 20 7636 1531
www.arup.com

Client
VolkerFitzpatrick Ltd.

Project Name
MetroWest Phase 1B

Drawing Title
**Location Plan of Site Boundary
(Sheet 15)**

Scale at A3

1:3,000

Role

--

Suitability

--

Project Number

293556


Rev

P01

Drawing Number

Drawing No. 1.21


Contains OS data © Crown Copyright and database right 2022
Contains data from OS Zoomstack

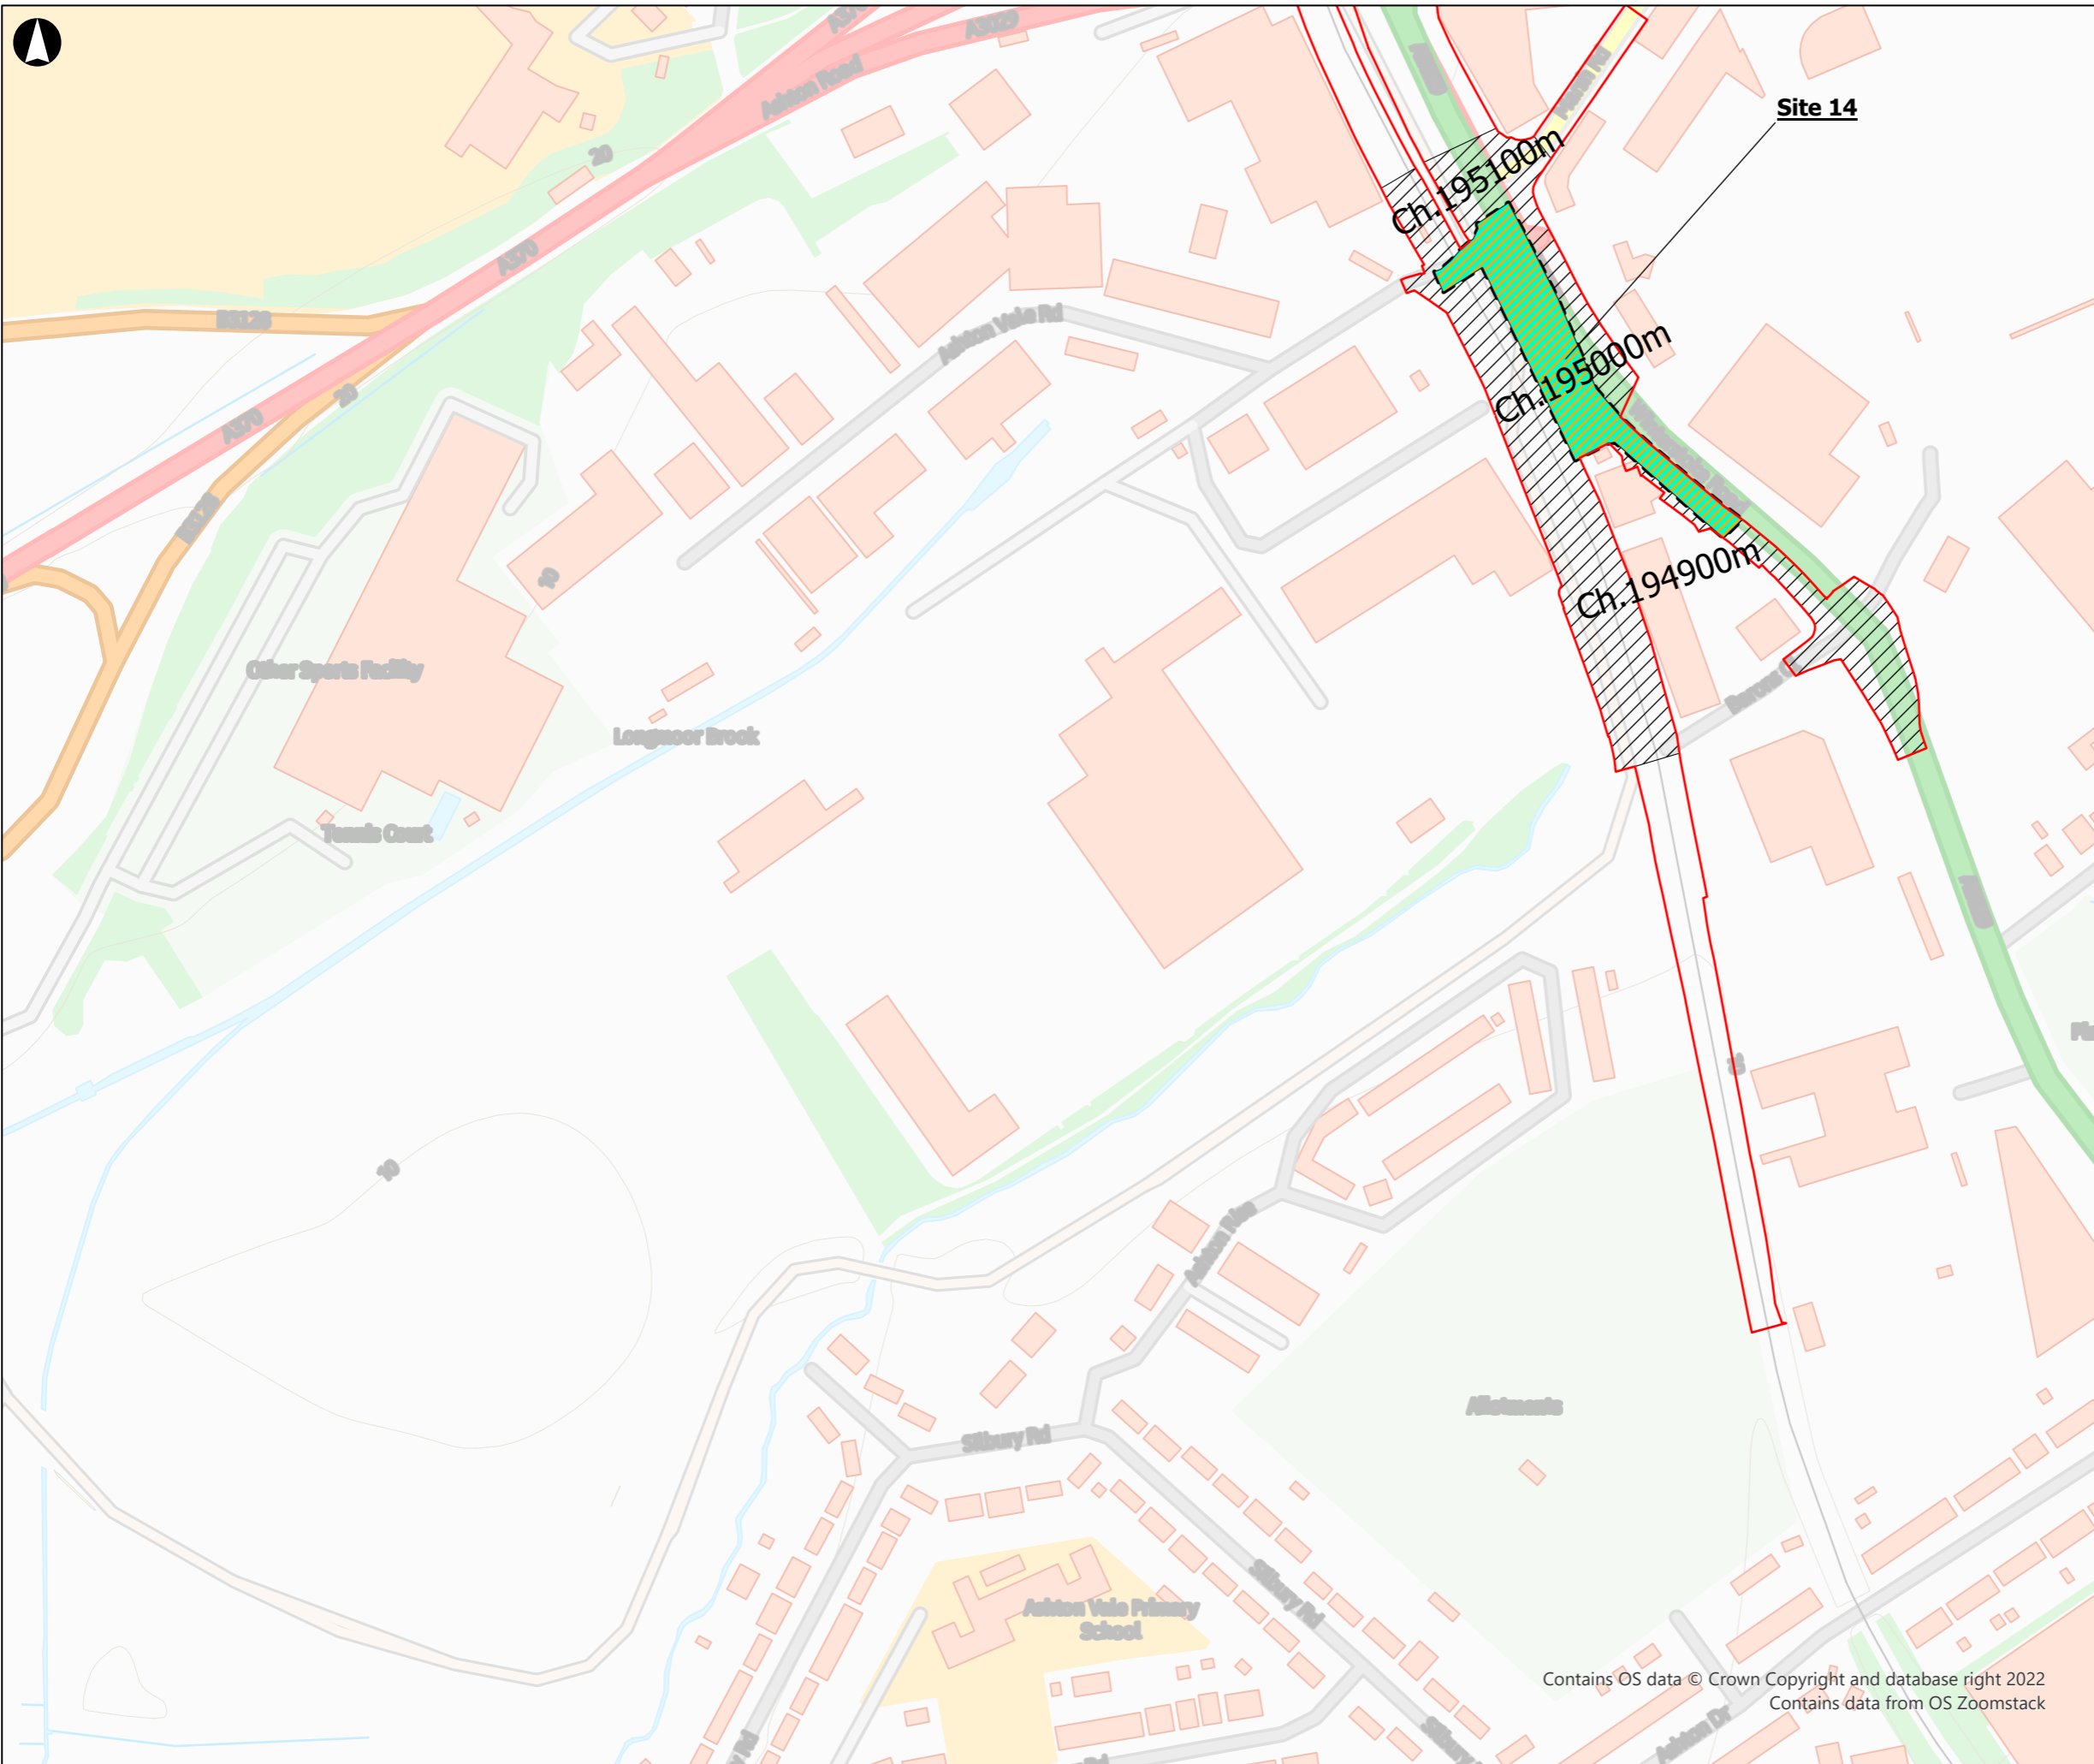

Legend

- Order Limits
- Temporary Sites
- Temporary Land Aquisitions
- Temporary Site**
- Site type
- Temporary and Permanent Works

Coordinate System: British National Grid

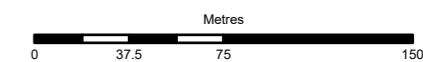

Rev	Date	By	Chkd	Appd	Authd

ARUP

13 Fitzroy Street
London W1T 4BQ
Tel +44 20 7636 1531
www.arup.com

Client
VolkerFitzpatrick Ltd.

Project Name
MetroWest Phase 1B

Drawing Title
Location Plan of Site Boundary (Sheet 16)


Scale at A3
1:3,000

Role

Project Number 293556	Rev P01
---------------------------------	-------------------

Drawing Number
Drawing No. 1.22


Contains OS data © Crown Copyright and database right 2022
Contains data from OS Zoomstack

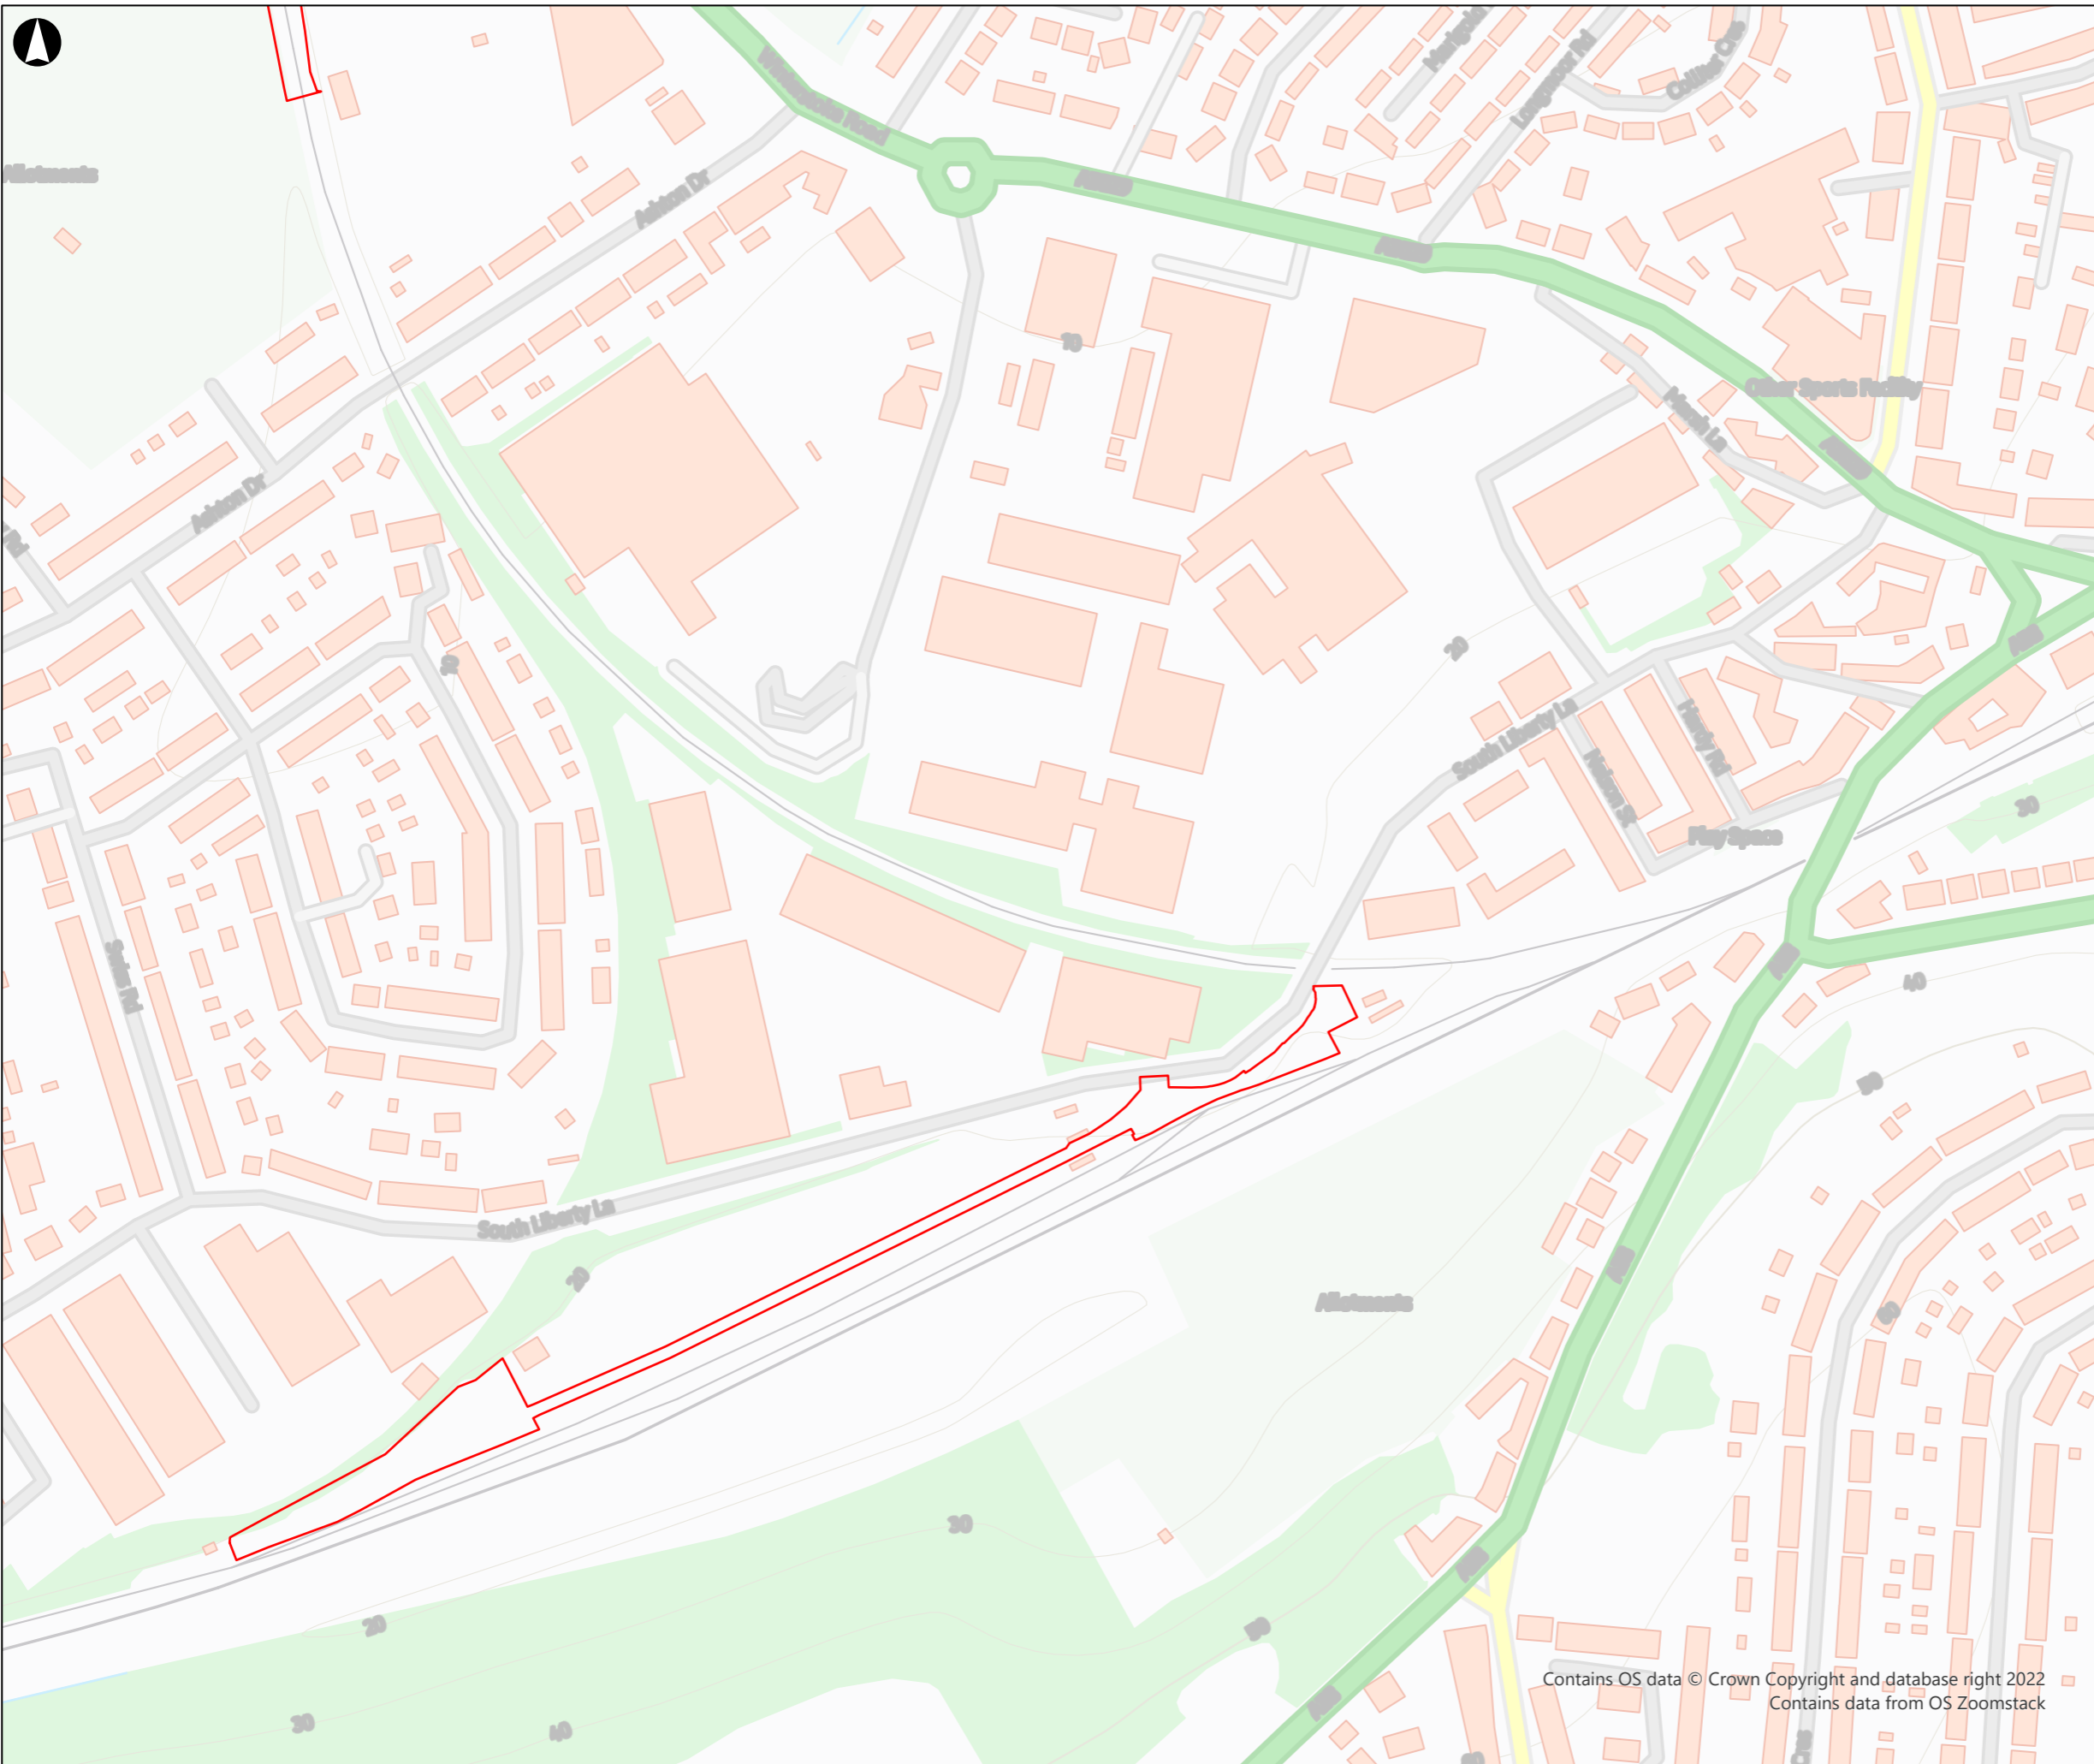

Legend

— Order Limits

Coordinate System: British National Grid

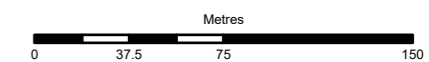

—	—	—	—	—	—
Rev	Date	By	Chkd	Appd	Authd

ARUP

13 Fitzroy Street
London W1T 4BQ
Tel +44 20 7636 1531
www.arup.com

Client

VolkerFitzpatrick Ltd.

Project Name

MetroWest Phase 1B

Drawing Title

**Location Plan of Site Boundary
(Sheet 17)**

Scale at A3

1:3,000

Role

—

Suitability

—

Project Number

293556

Rev

P01

Drawing Number

Drawing No. 1.23

Contains OS data © Crown Copyright and database right 2022
Contains data from OS Zoomstack