


Site Section_West/East

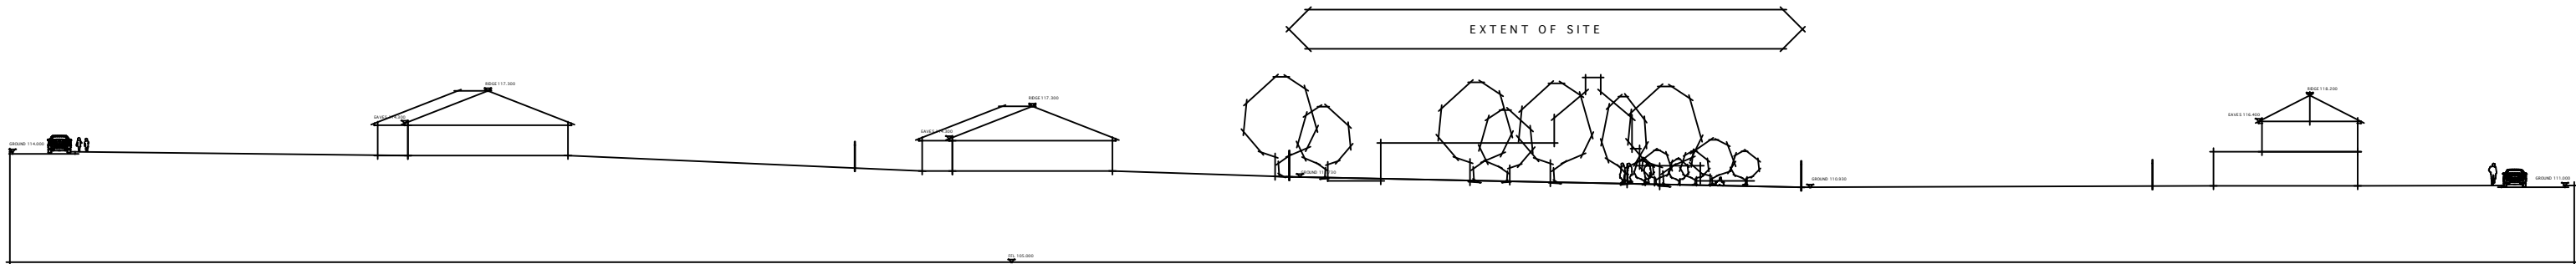

Site Section_North/South

- Preliminary
- Client Approval
- Planning
- Building Regulations
- Tender
- Construction
- Record

Revision	Date



Hülle architecture & design
 +44 (0)7824 347754
 studio@hullearchitects.co.uk

Drawn by	Date	Project Title		
	March 2024	9 New Rd, Clanfield, Waterlooville PO8 0NS		
Scale @ A3	Scale @ A1	Document Title	Drawing No.	Rev
1:500	*	Site Sections	1290-HULLE-00-01-DR-A-0141	