

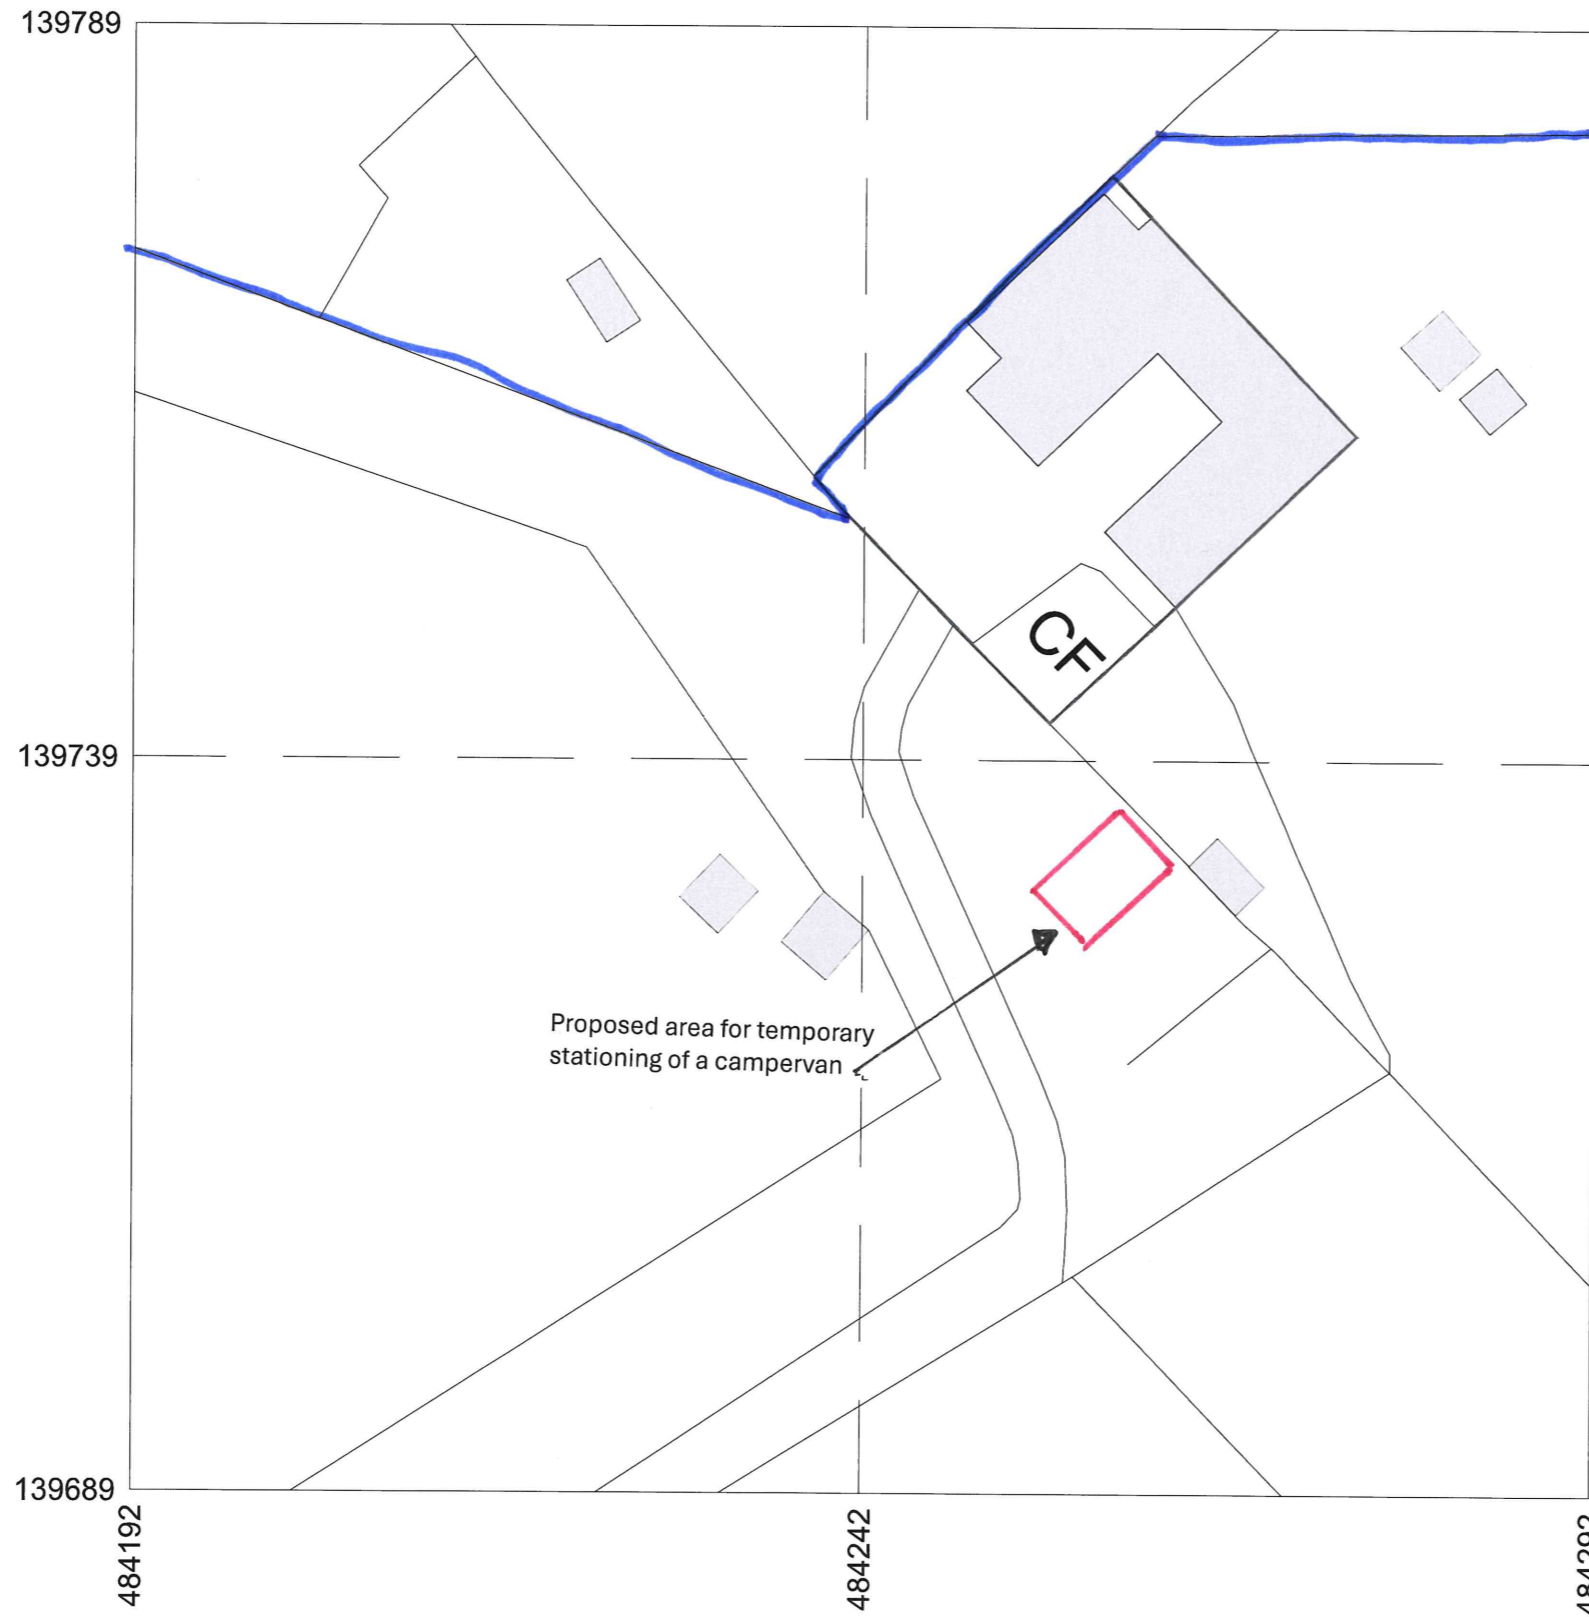


NOTE: © COPYRIGHT EXISTS ON THE DESIGNS AND INFORMATION SHOWN ON THIS DRAWING.  
 This drawing is scaled for cross referenced to the scale bar for planning purposes only. Do not scale for any other purposes. Use figured dimensions only. Subject to site survey and all necessary consents. All dimensions to be checked by user and any discrepancies to be reported to Halo Architects Ltd before work commences. This drawing is to be read with all other relevant materials.

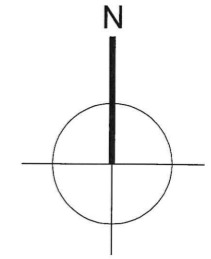

Crown copyright 2022. Supplied by copla ltd trading as UKPlanningMaps.com a licensed Ordnance Survey partner (100054135)

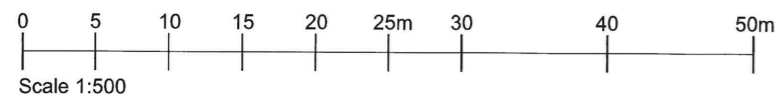

Rev.	Date	Detail
Status <b>PLANNING ISSUE</b>		

**HALO**  
 ARCHITECTS

Halo Architects Ltd.  
 Thorp Building, Whitmore Lane, Sunningdale, Ascot SL5 0NS  
 Tel: 07795 245626 Email: admin@haloarchitects.co.uk  
 www.haloarchitects.co.uk

Client **Ms. J. Hanly**

Project Title  
**Frensham Meadows  
 Bacon Lane  
 Frensham GU10 2QE**

Drawing Title  
**Block Plan**

Scale **1:500 @ A3** Date **03.2022** Drawn **CG**

JOB No. <b>HA21- F052</b>	DRAWING No. <b>S03</b>	Rev. <b></b>
------------------------------	---------------------------	-----------------

The copyright in this document and design is confidential to and the property of Halo Architects Ltd