


As Proposed Section C-C
1:25




As Proposed Section B-B
1:25




As Proposed Section A-A
1:25

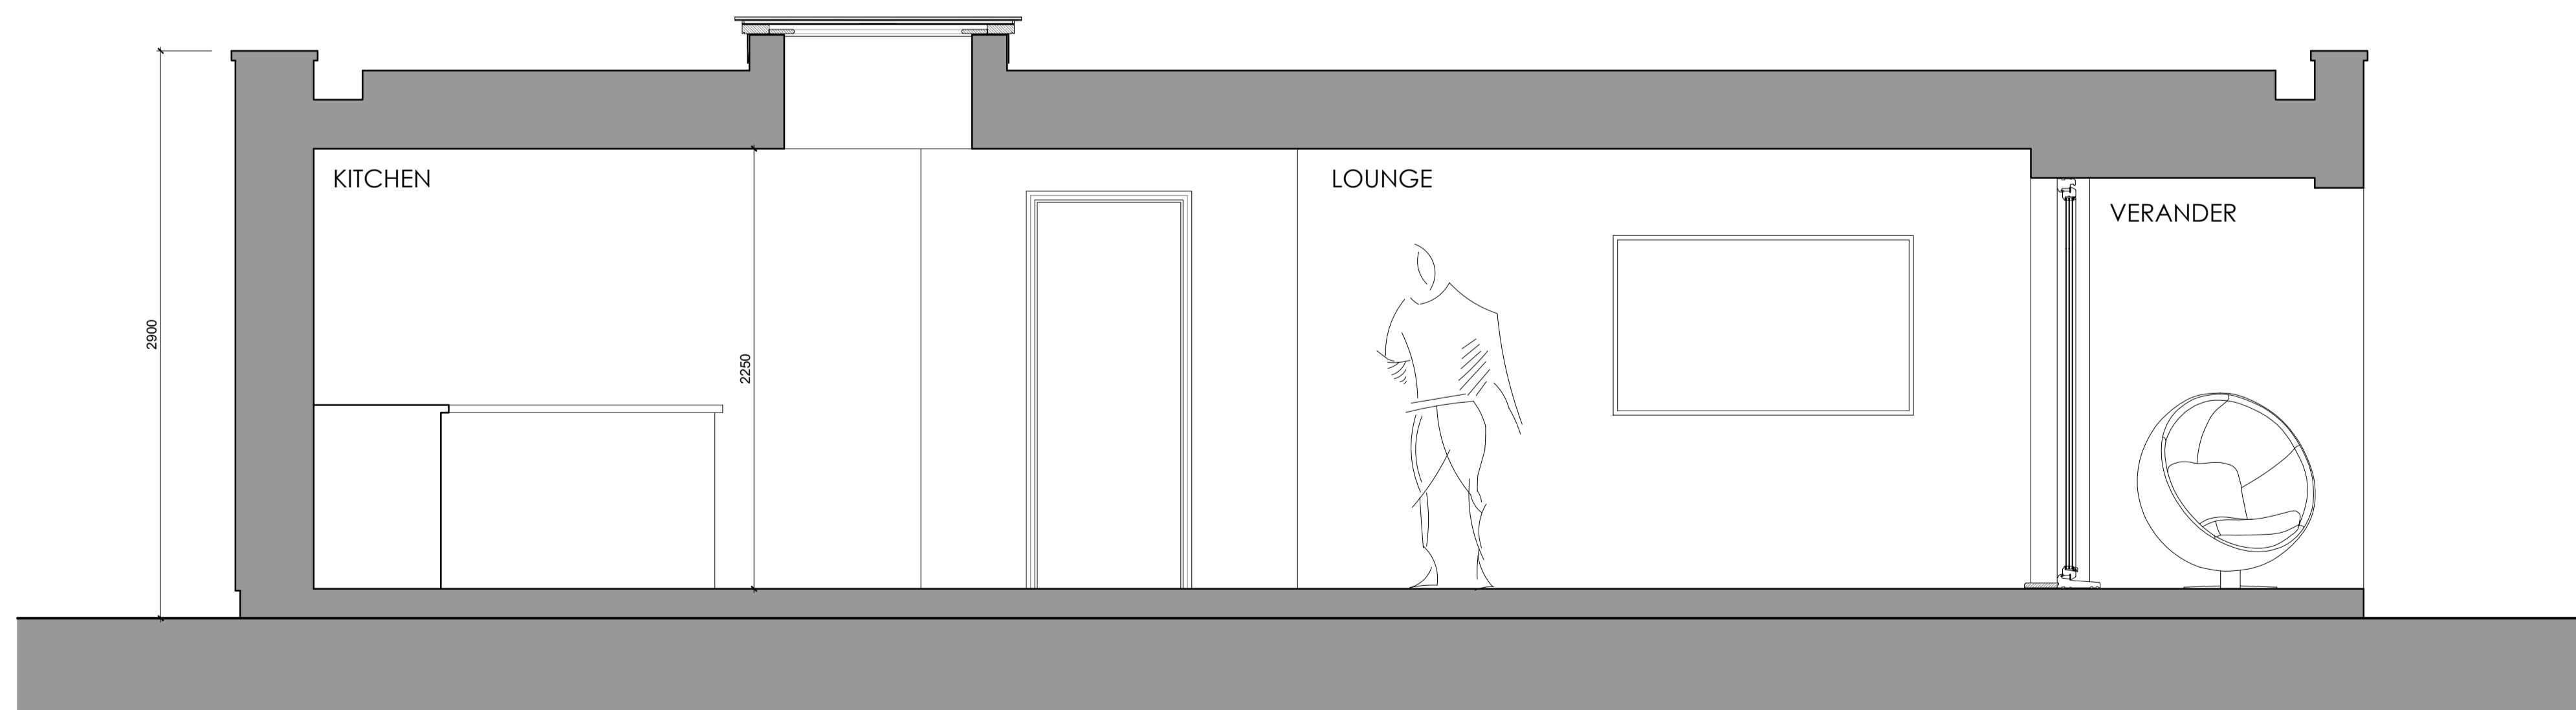

notes:

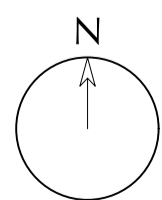

revisions:

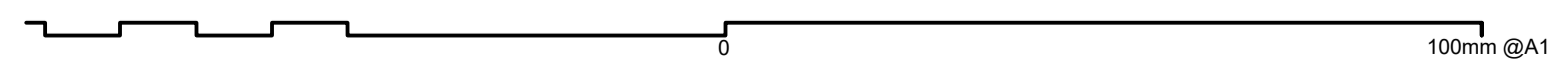

NOTE: The contractor is responsible for checking all site dimensions and levels. These should be checked prior to the ordering of any components and before the commencement of the works. All discrepancies should be brought to the attention of the Contract Administrator

Richard Stubbington
44 Frances Road
Purbrook

drawing information

title: As Proposed Annexe Sections

status: Planning
date: April 2024
scale: 1:25@A1
drawn: SCR
chk'd: GR



job: 1162 dwg: 1101 rev: /