
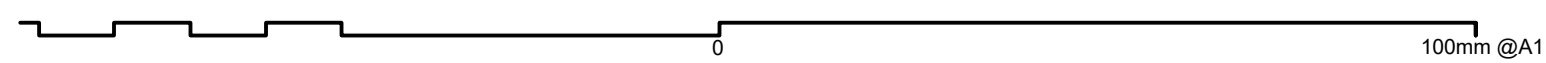


notes:

revisions:

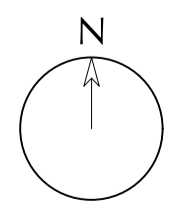

NOTE: The contractor is responsible for checking all site dimensions and levels. These should be checked prior to the ordering of any components and before the commencement of the works. All discrepancies should be brought to the attention of the Contract Administrator

Richard Stubbington  
44 Frances Road  
Purbrook



drawing information title: As Proposed Annexe Plans  
status: Planning  
date: April 2024  
scale: 1:25/1:50@A1  
drawn: SCR  
chk'd: GR

job: 1162 dwg: 1100 rev: /