





Regents Park Road

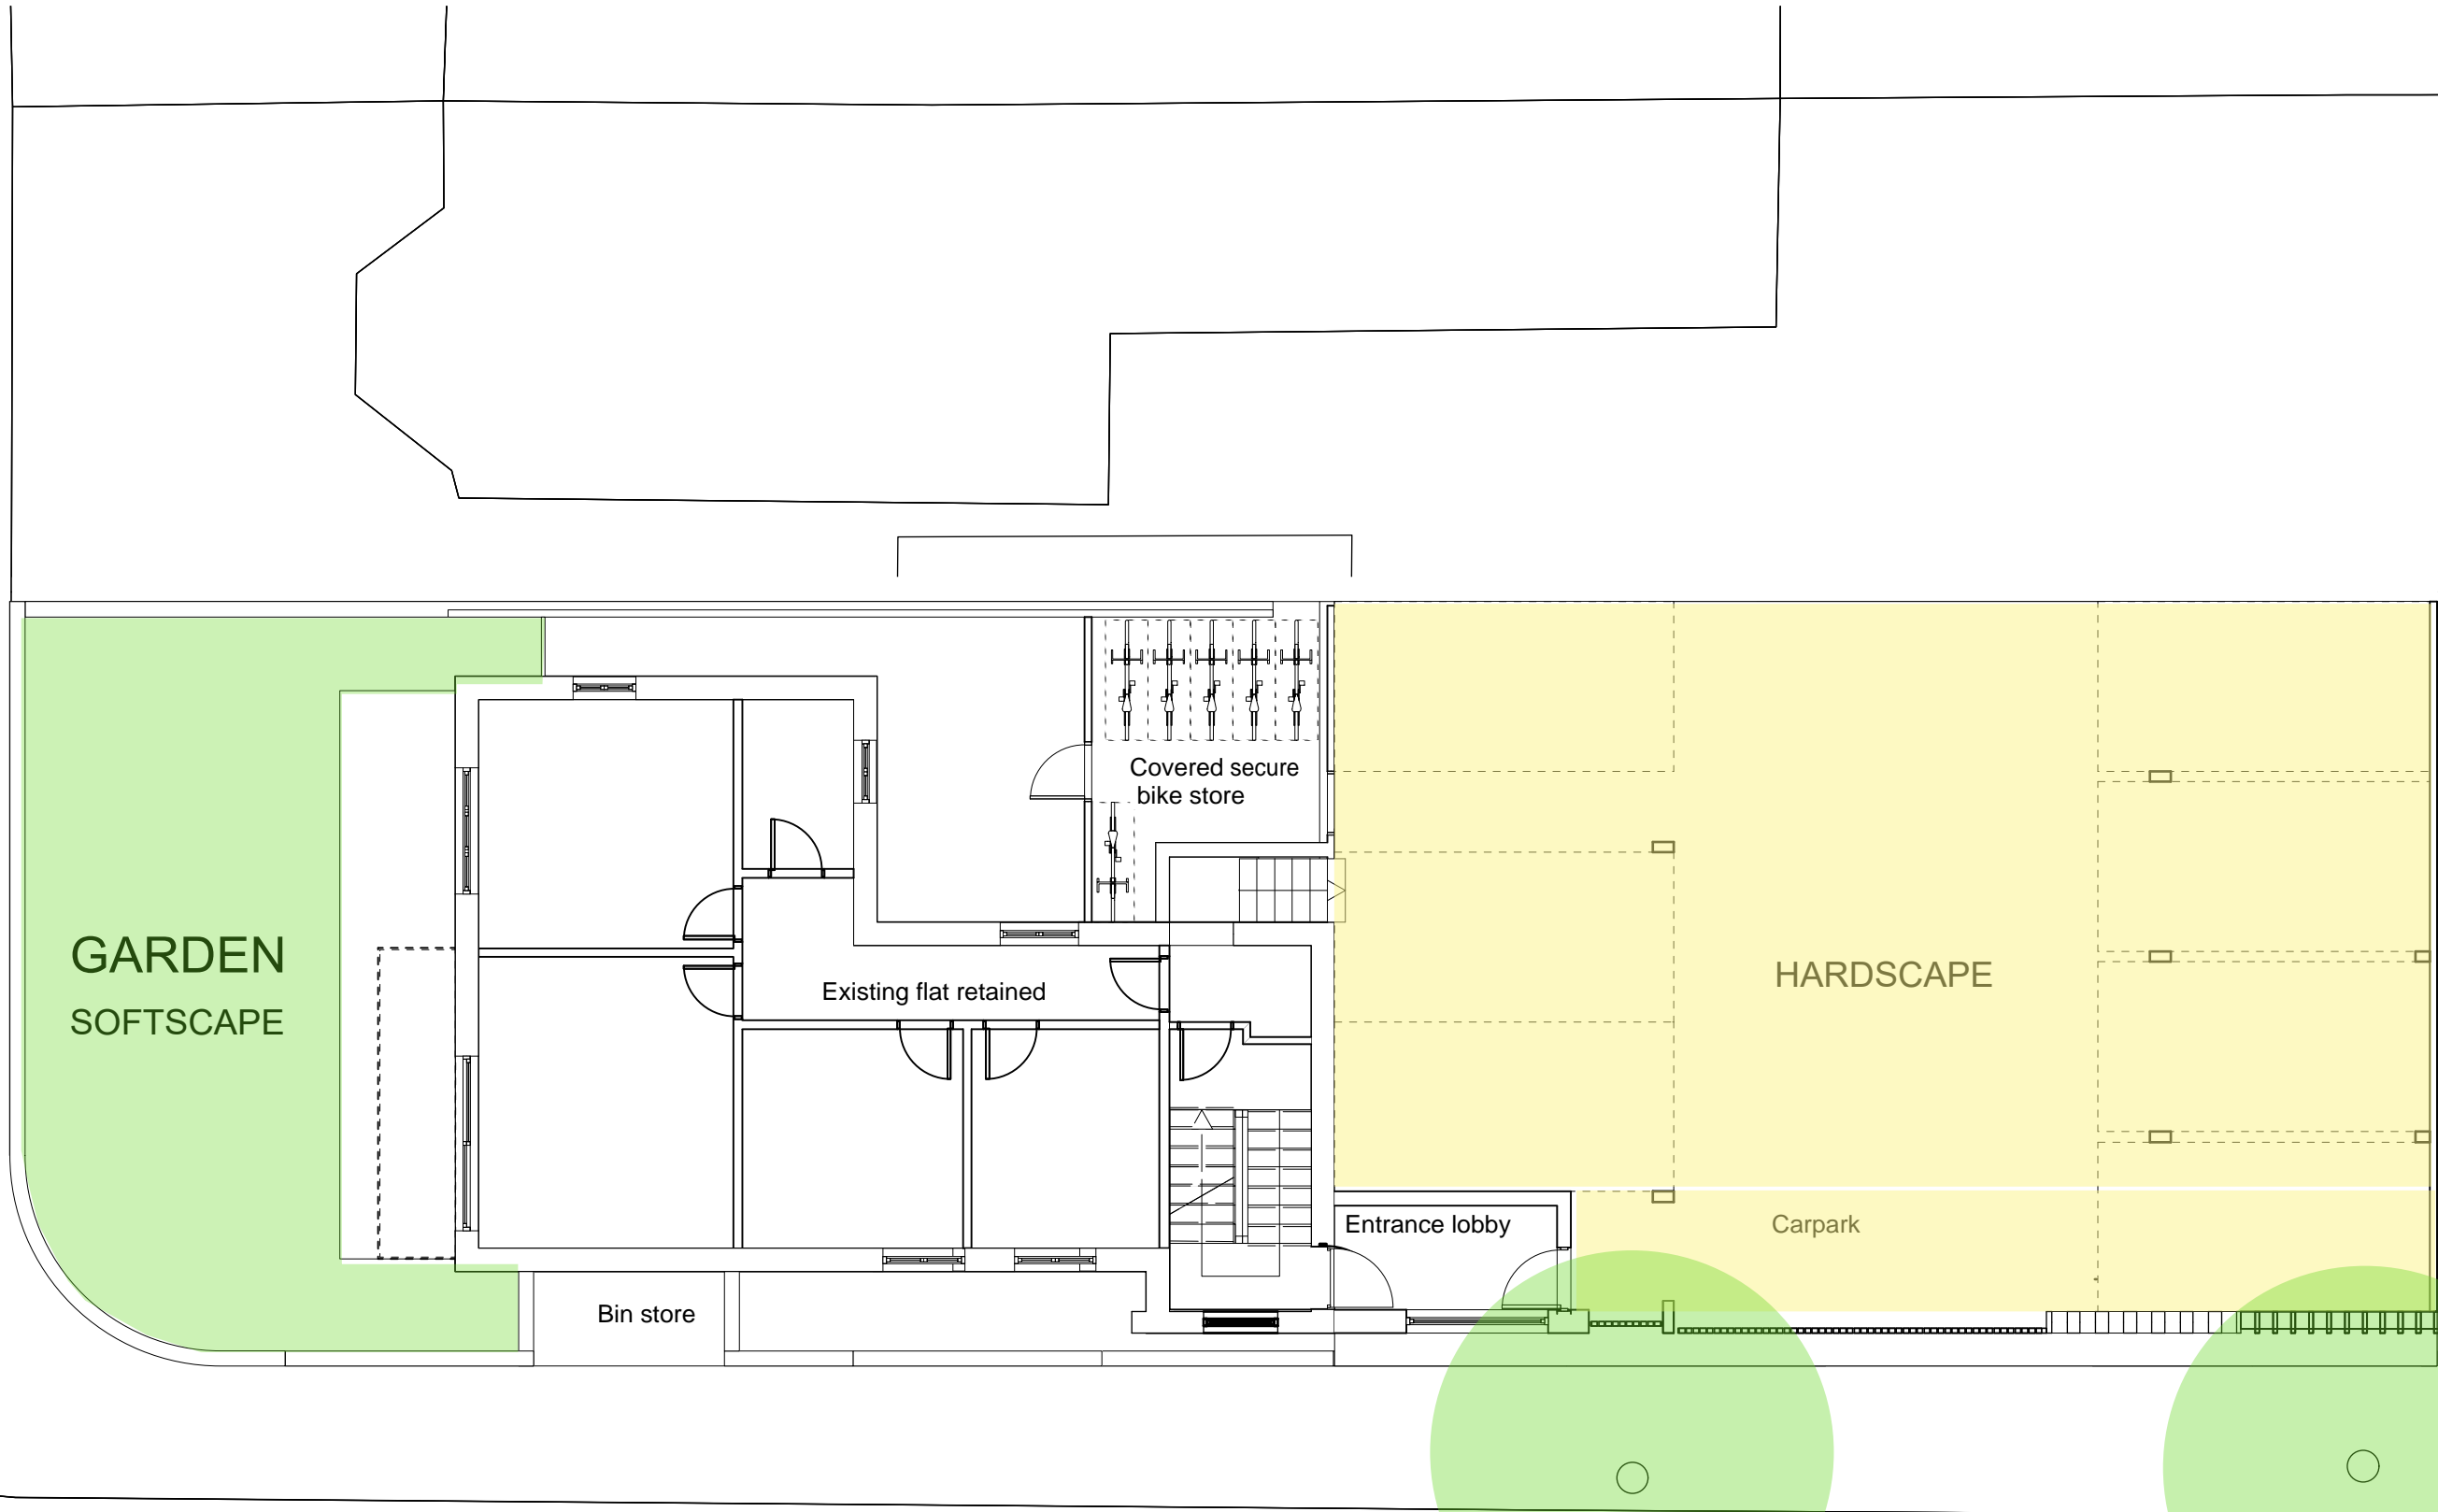

Holly Park

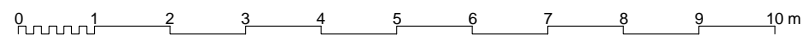

This drawing is prepared based on DWG and PDFs provided by the client from thinkingspace Ltd. Generative Design Partnership Ltd is NOT responsible for any copyright breach and any issues arises from discrepancy in drawings.

1 Holly Park
Finchley, London, N3 3JA

Ground Floor Plan Proposed
1:100 @A3