




1:100@ A3 

- Materials**
1. existing brown brick
 2. existing black painted steel balcony structure
 3. painted timber balcony surround
 4. existing white framed windows
 5. existing white render
 6. new brown brick to match existing
 7. new grey aluminium framed windows
 8. new frameless glass balustrade
 9. existing balcony steel structure painted grey
 10. new standing seam zinc



1:500@ A3

This drawing is prepared based on DWG and PDFs provided by the client from thinkingspace Ltd. Generative Design Partnership Ltd is NOT responsible for any copyright breach and any issues arises from discrepancy in drawings.

1 Holly Parl
Finchley, London, N3 3JA


Regents Park Road elevation Proposed
1:100, 1:500 @A3




1:100@ A3

Materials

- 1. existing brown brick
- 2. existing black painted steel balcony structure
- 3. painted timber balcony surround
- 4. existing white framed windows
- 5. existing white render
- 6. new brown brick to match existing
- 7. new grey aluminium framed windows
- 8. new frameless glass Juliette balcony
- 9. existing balcony steel structure painted grey
- 10. new standing seam zinc
- 11. galvanised steel gate

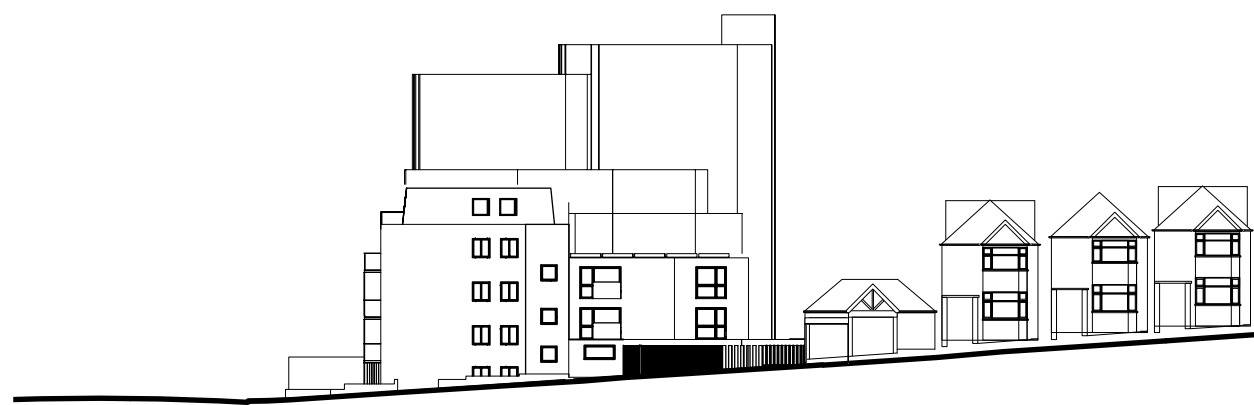


0 1 2 3 4 5 6 m
 1:500@ A3

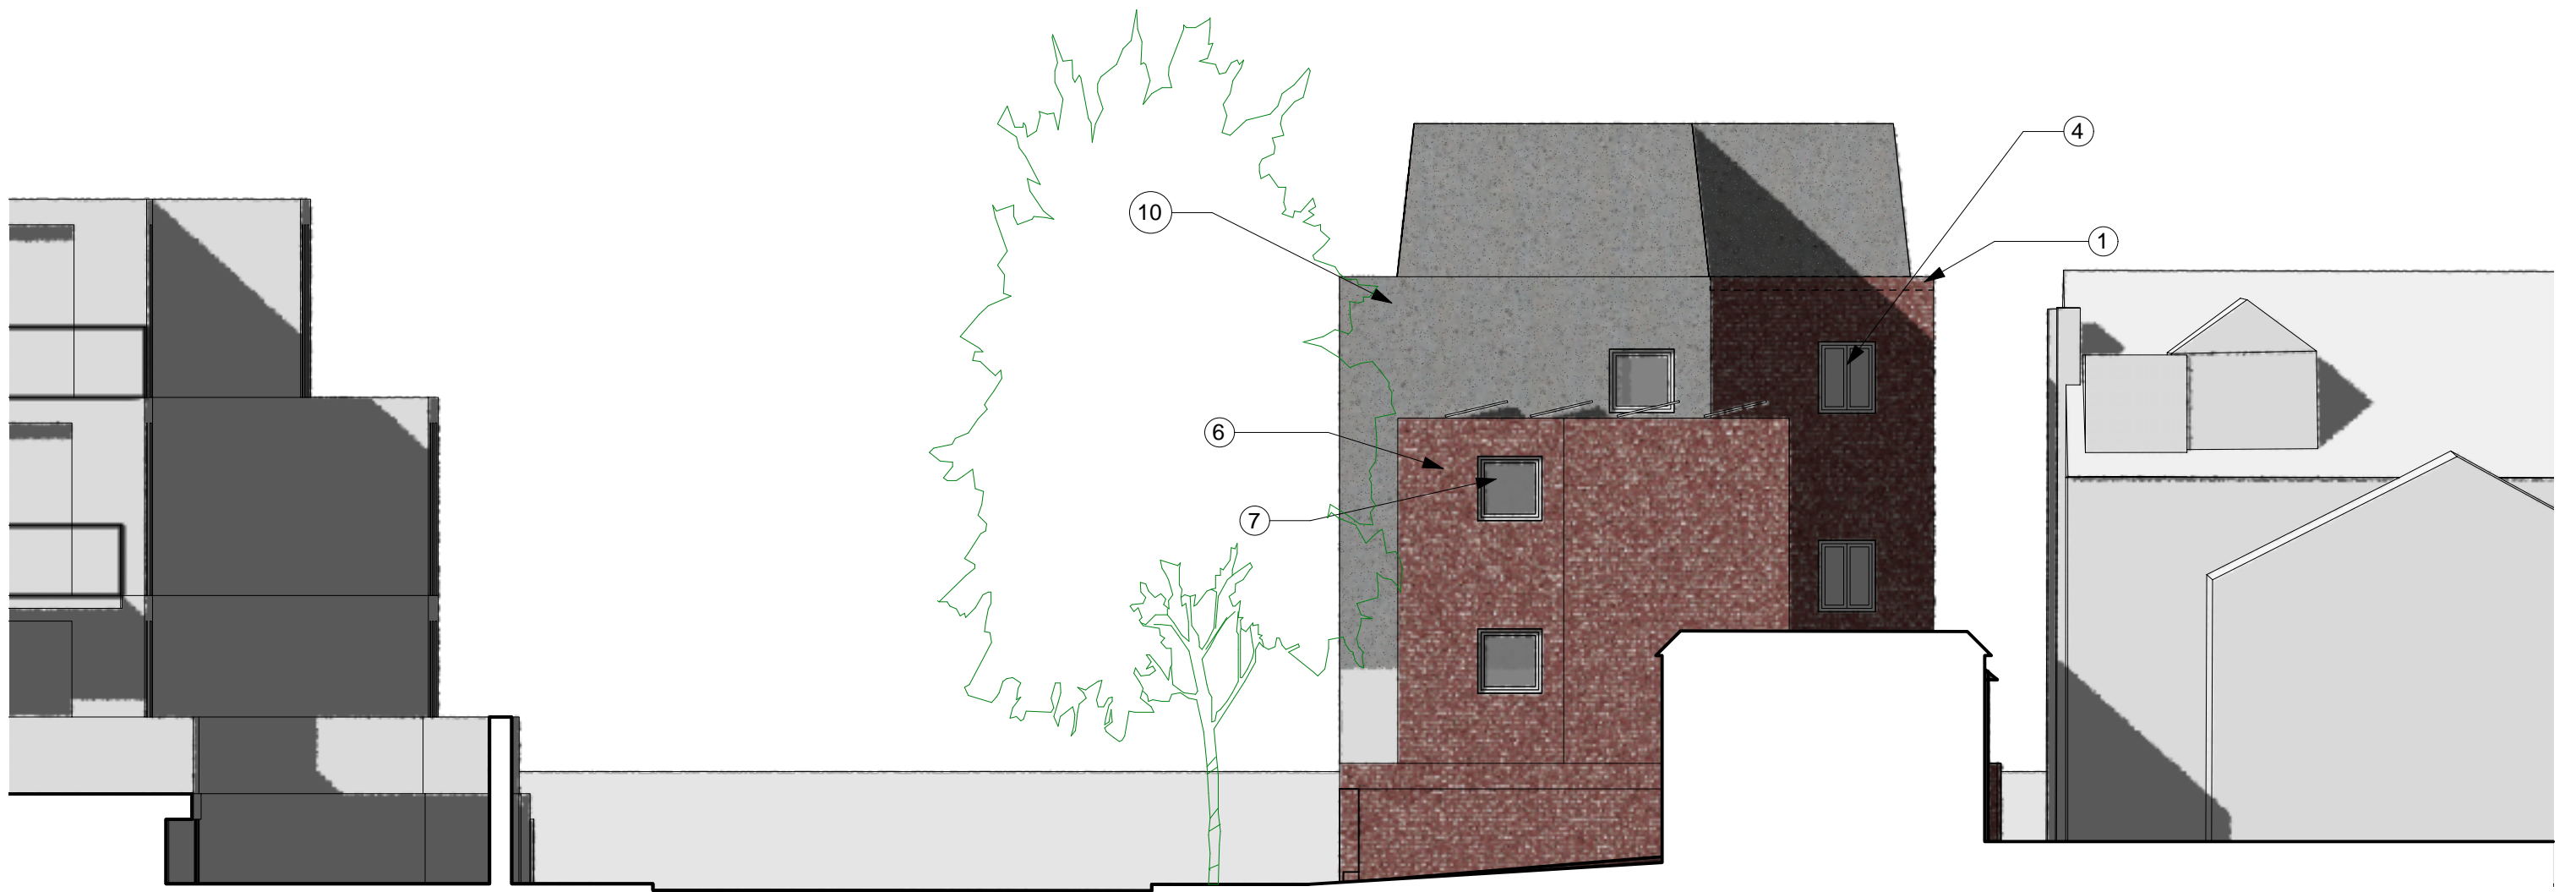


1:100@ A3

Materials

1. existing brown brick
2. existing black painted steel balcony structure
3. painted timber balcony surround
4. existing white framed windows
5. existing white render
6. new brown brick to match existing
7. new grey aluminium framed windows
8. new frameless glass balustrade
9. existing balcony steel structure painted grey
10. new standing seam zinc
11. galvanised steel gate

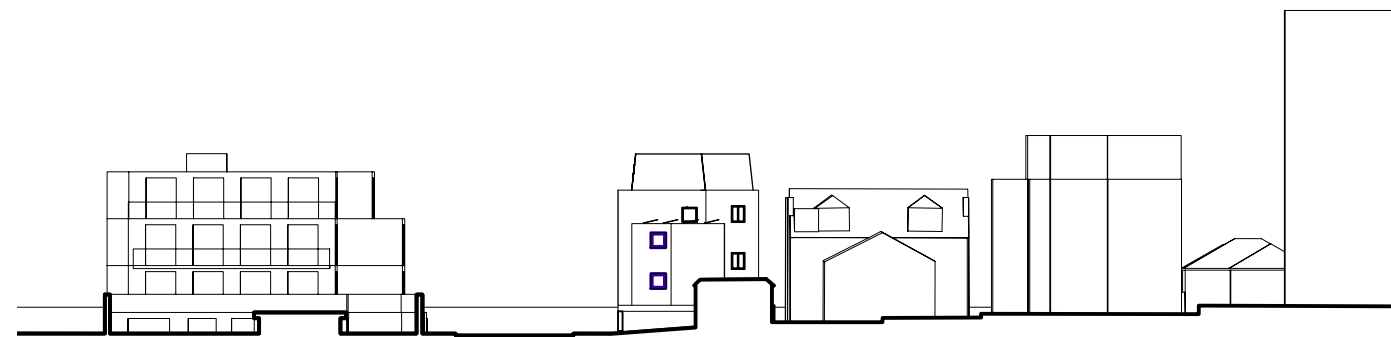


1:500@ A3

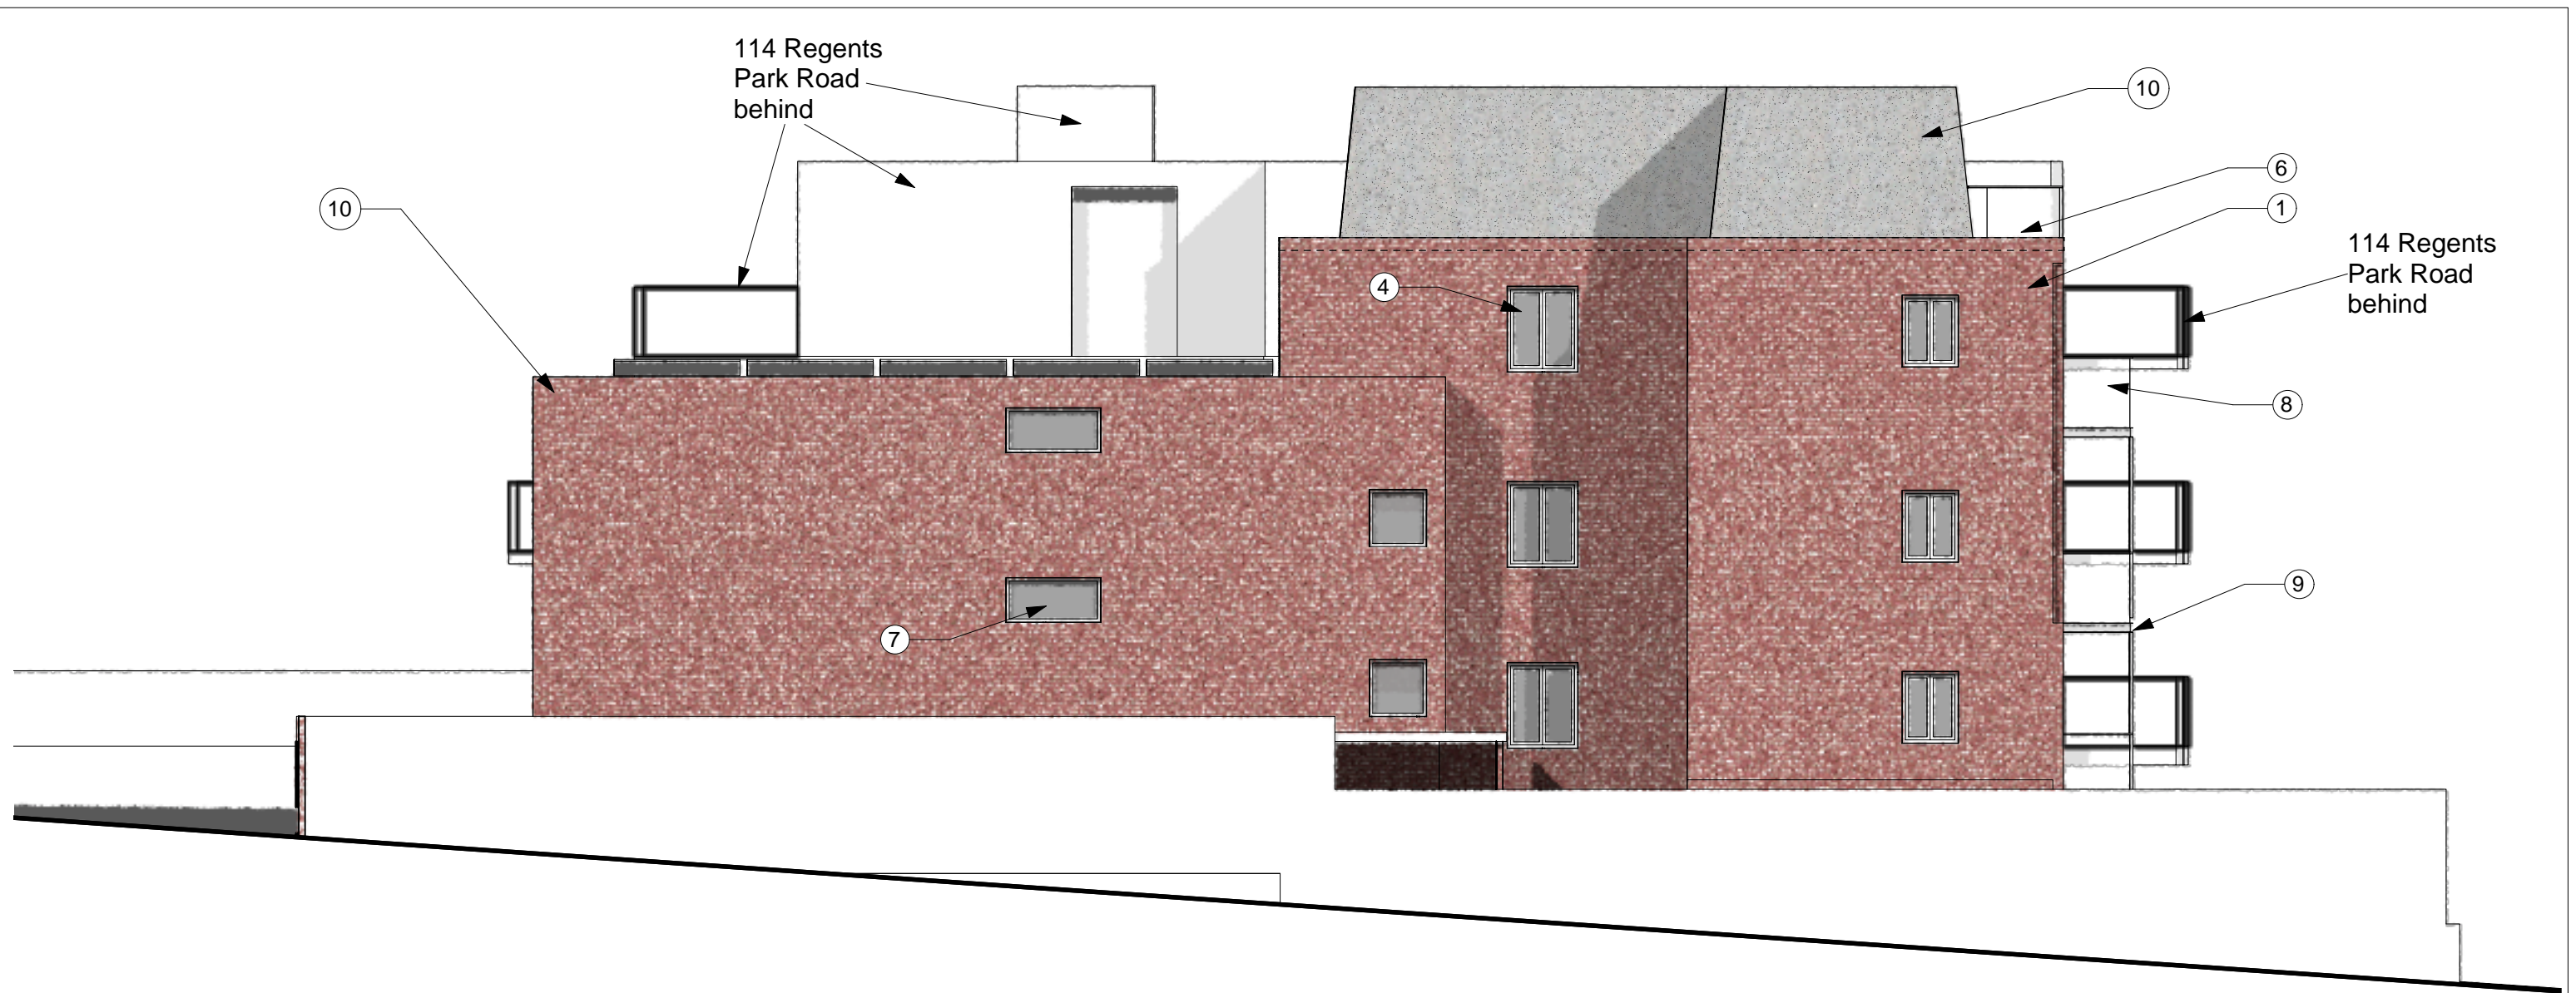

1:100@ A3

Materials

1. existing brown brick
2. existing black painted steel balcony structure
3. painted timber balcony surround
4. existing white framed windows
5. existing white render
6. new brown brick to match existing
7. new grey aluminium framed windows
8. new frameless glass balustrade
9. existing balcony steel structure painted grey
10. new standing seam zinc
11. galvanised steel gate

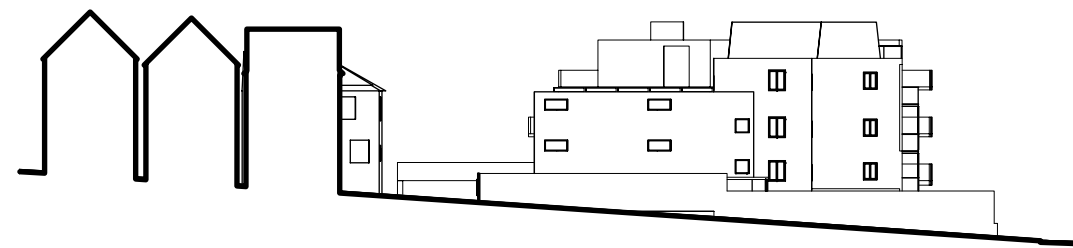

1:500@ A3