



Front Elevation - Viewed from High Street



Side Elevation - Viewed from North to South

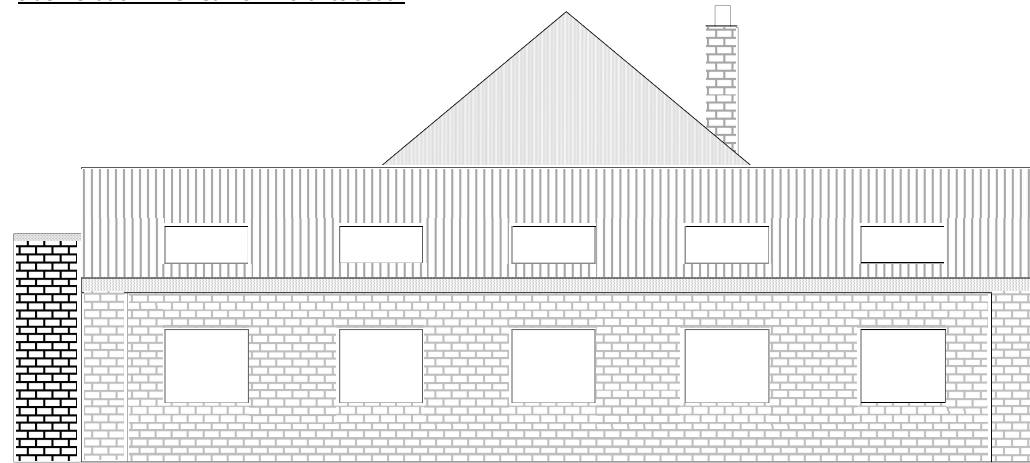

Rear Elevation

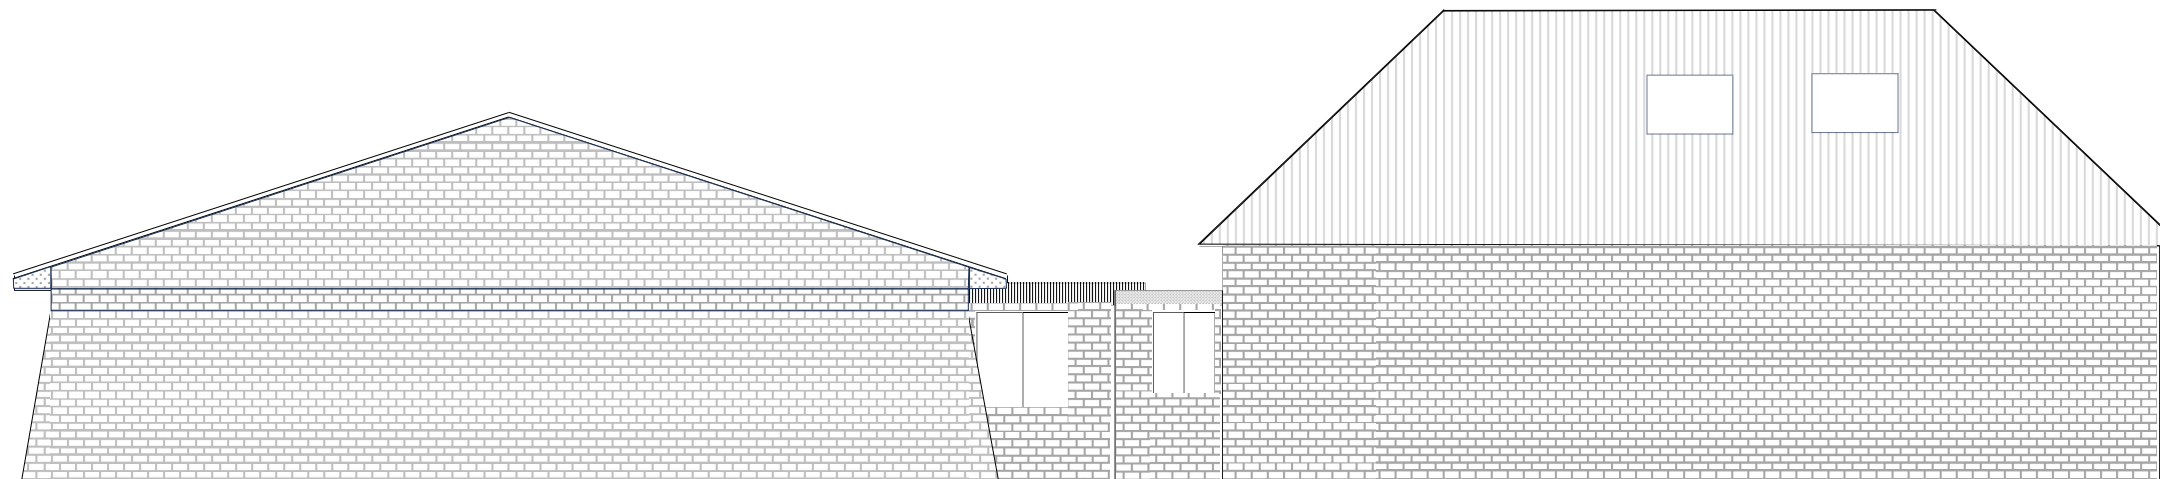

Side Elevation - Viewed from South to North

Scale - 1:100

