






Glass Wall to Roof Junction 1:5

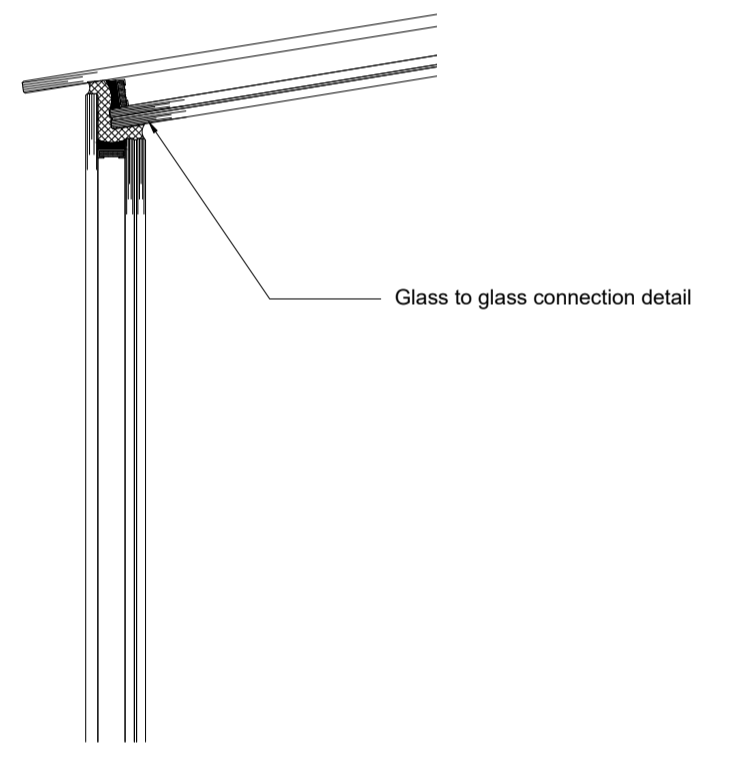


Glass Wall to Roof Junction 1:5

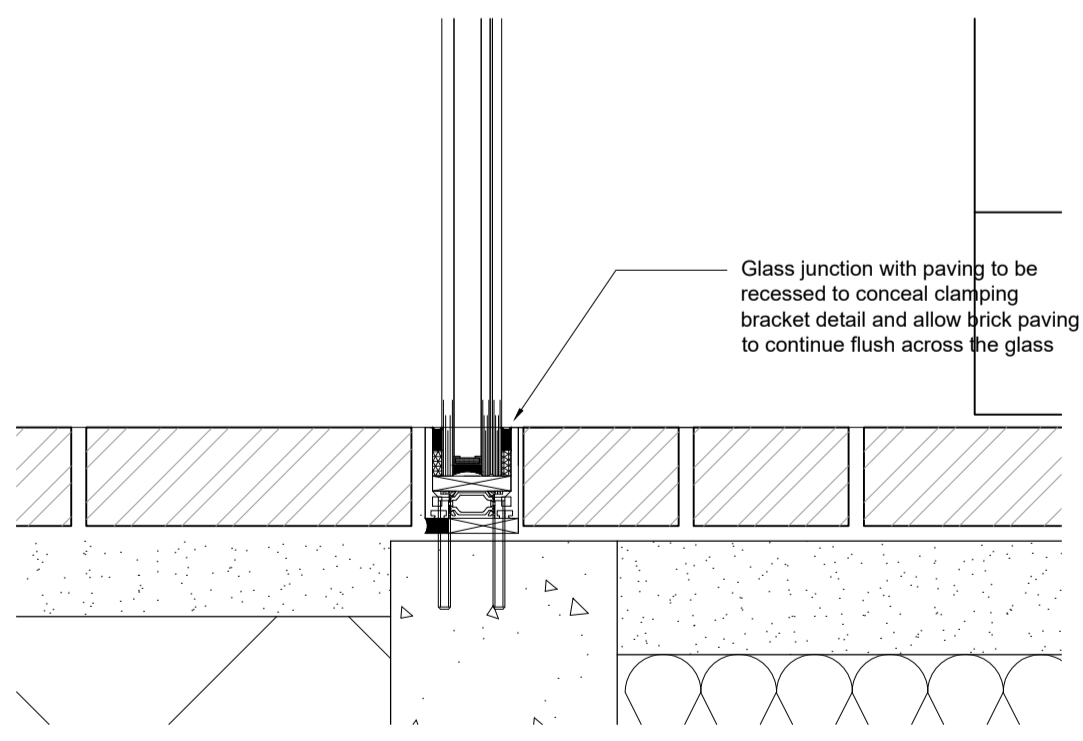

Glass Wall to Paving Junction 1:5

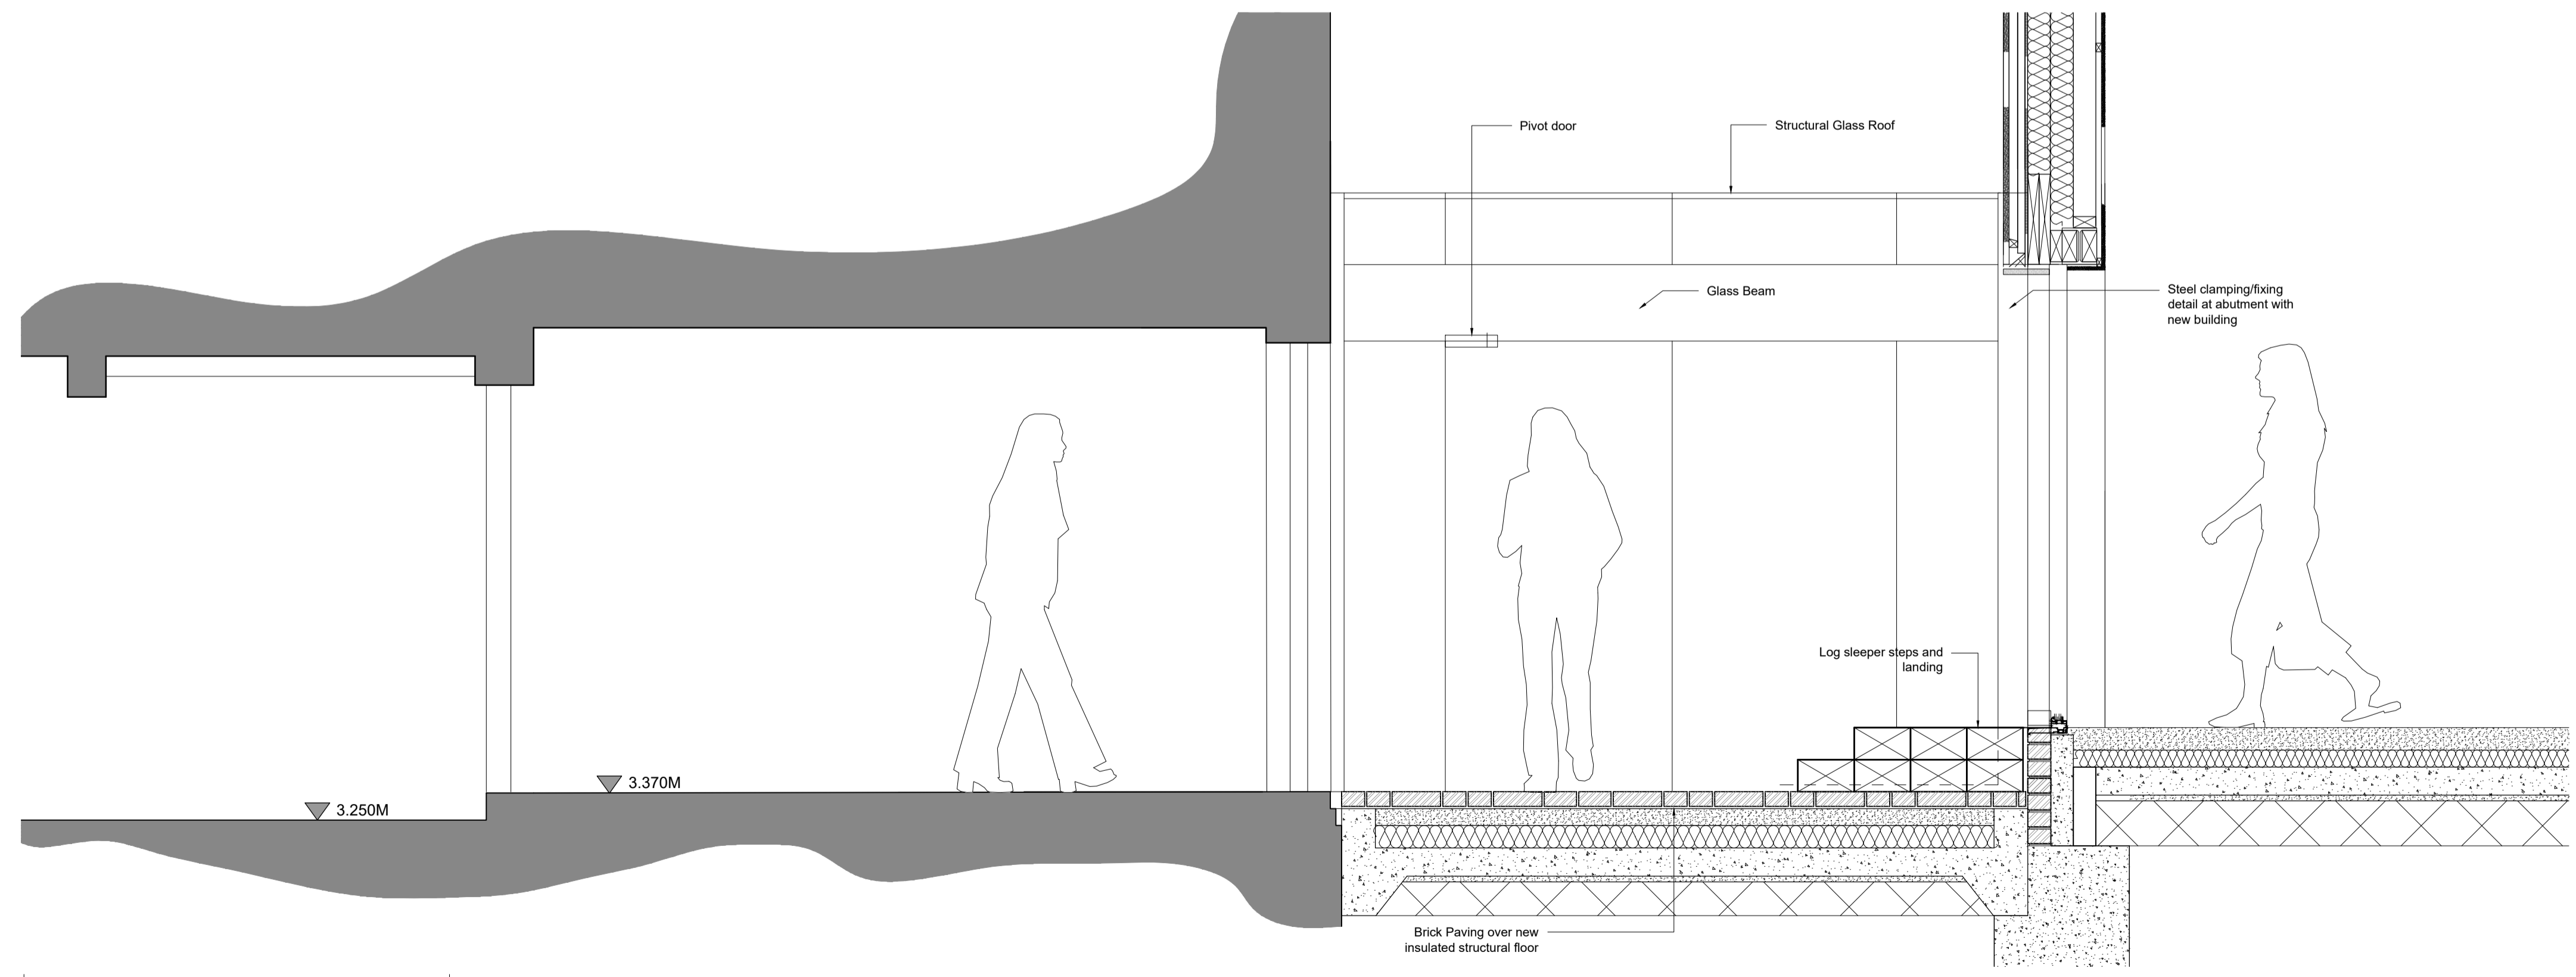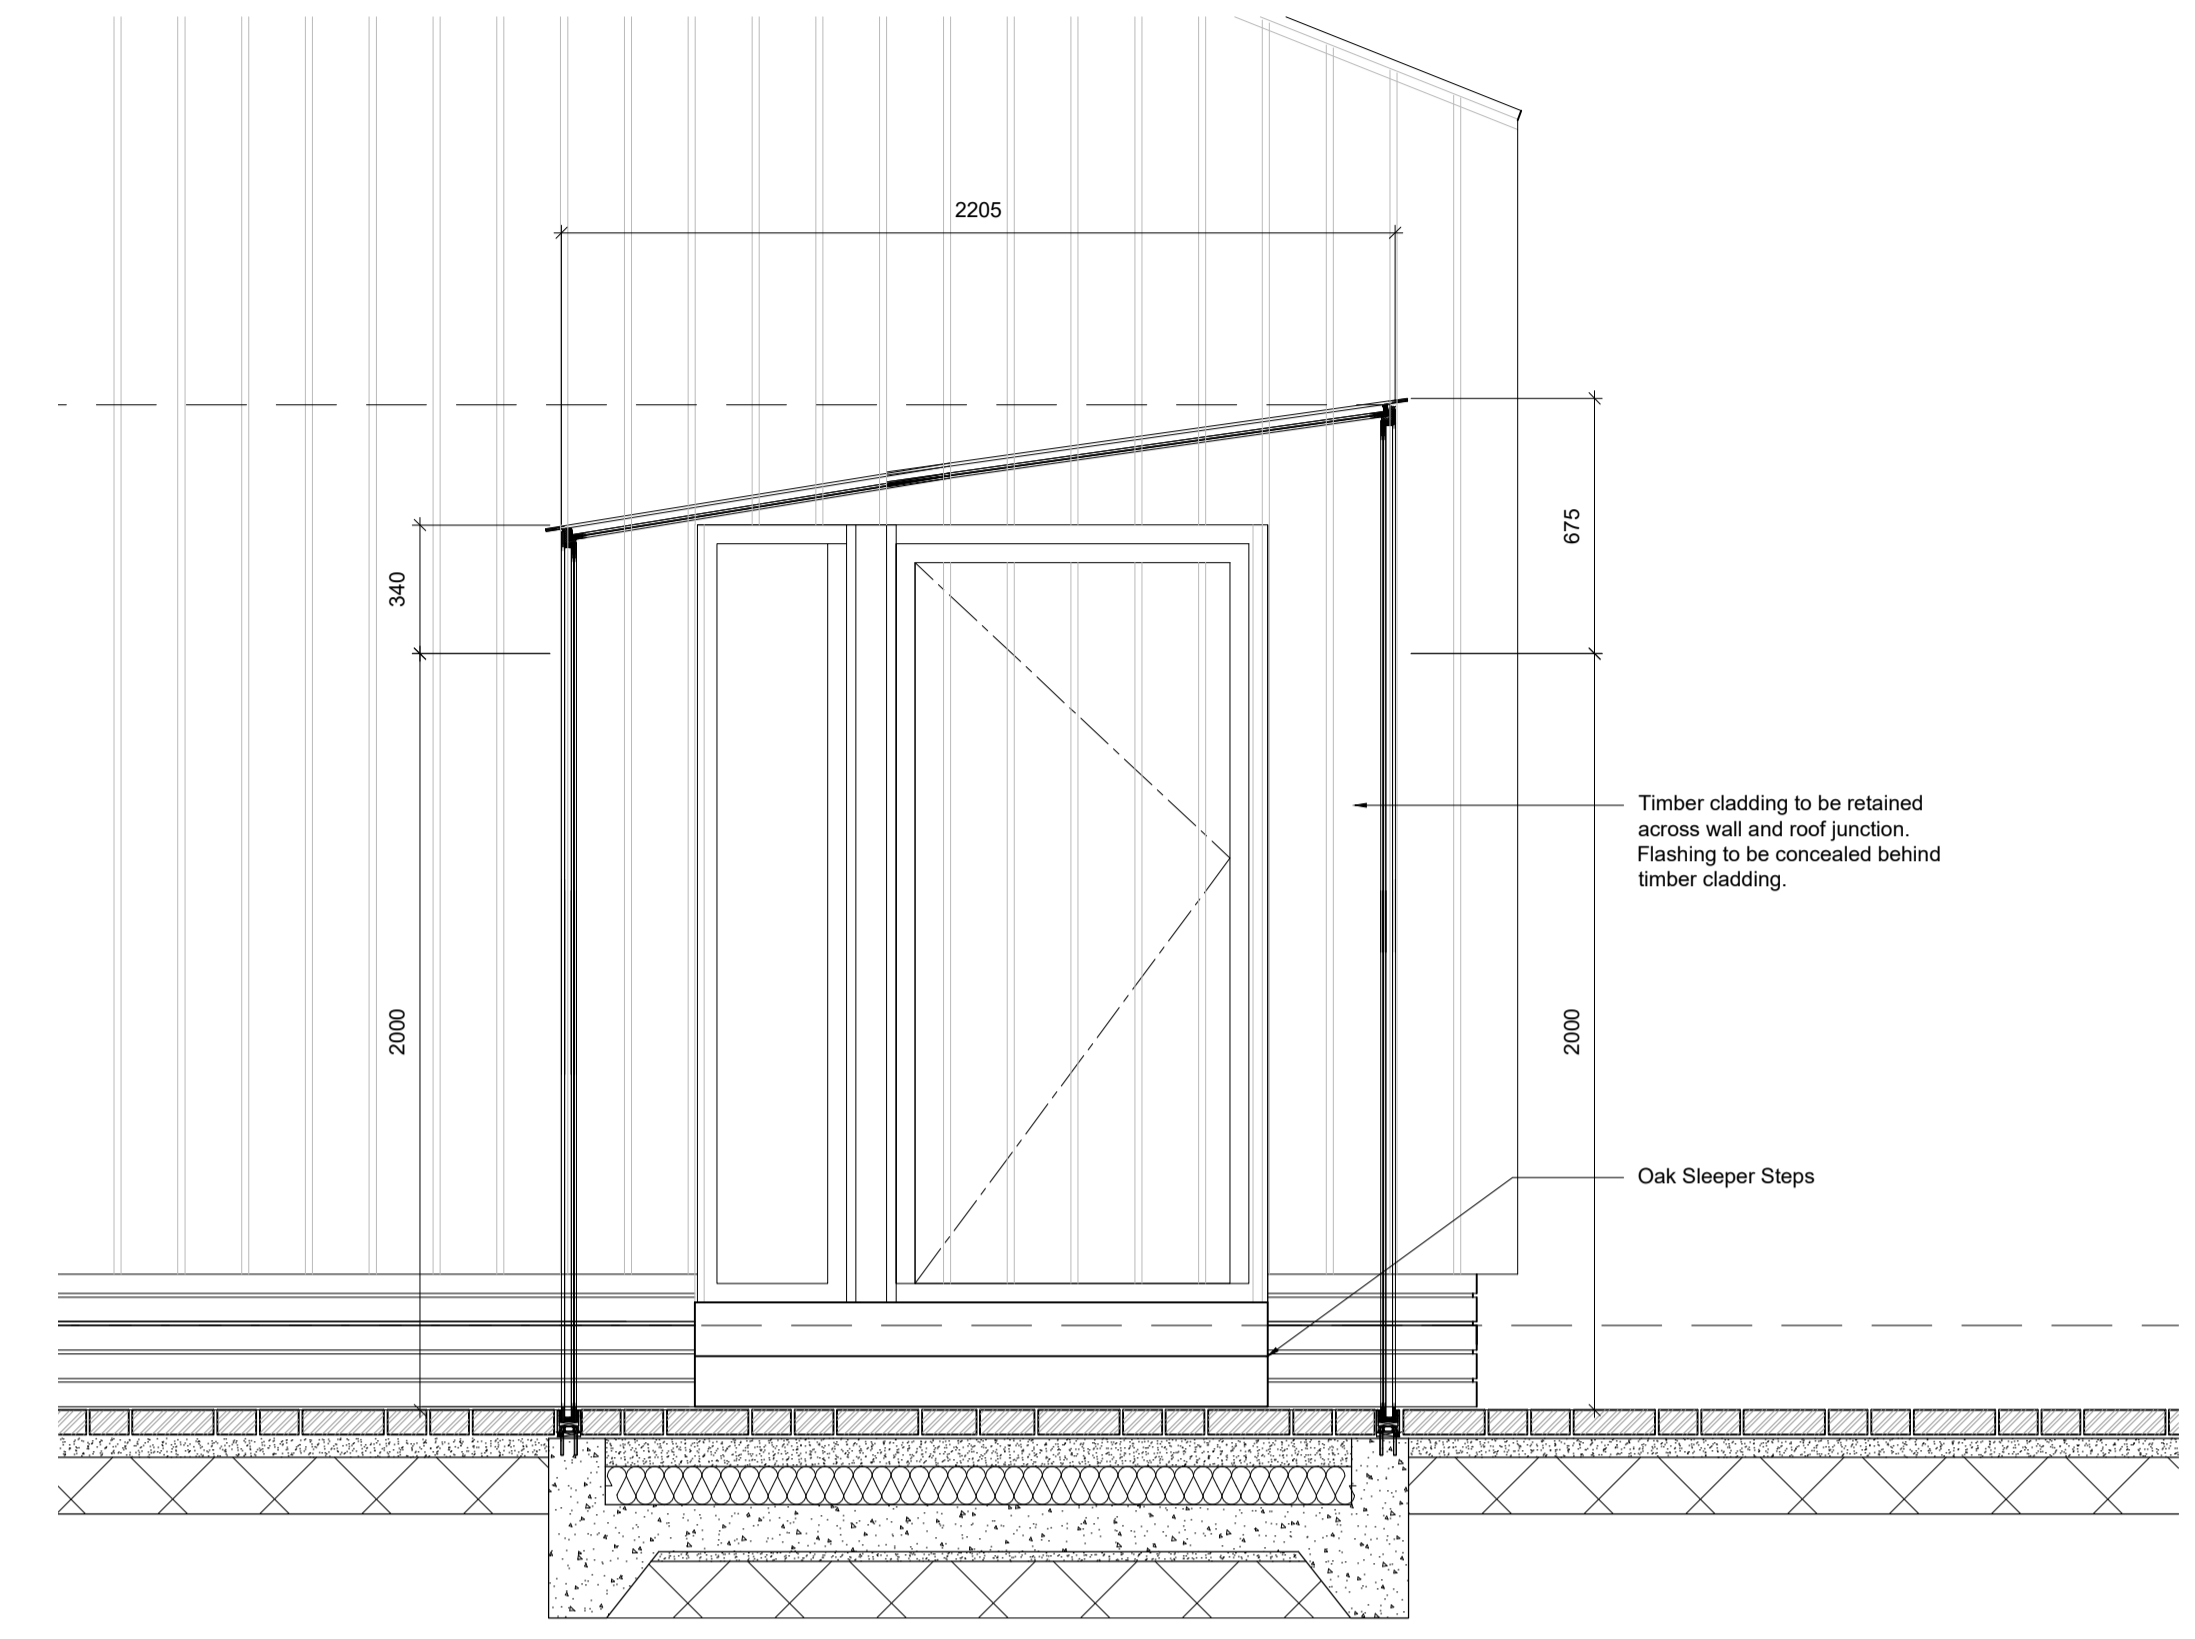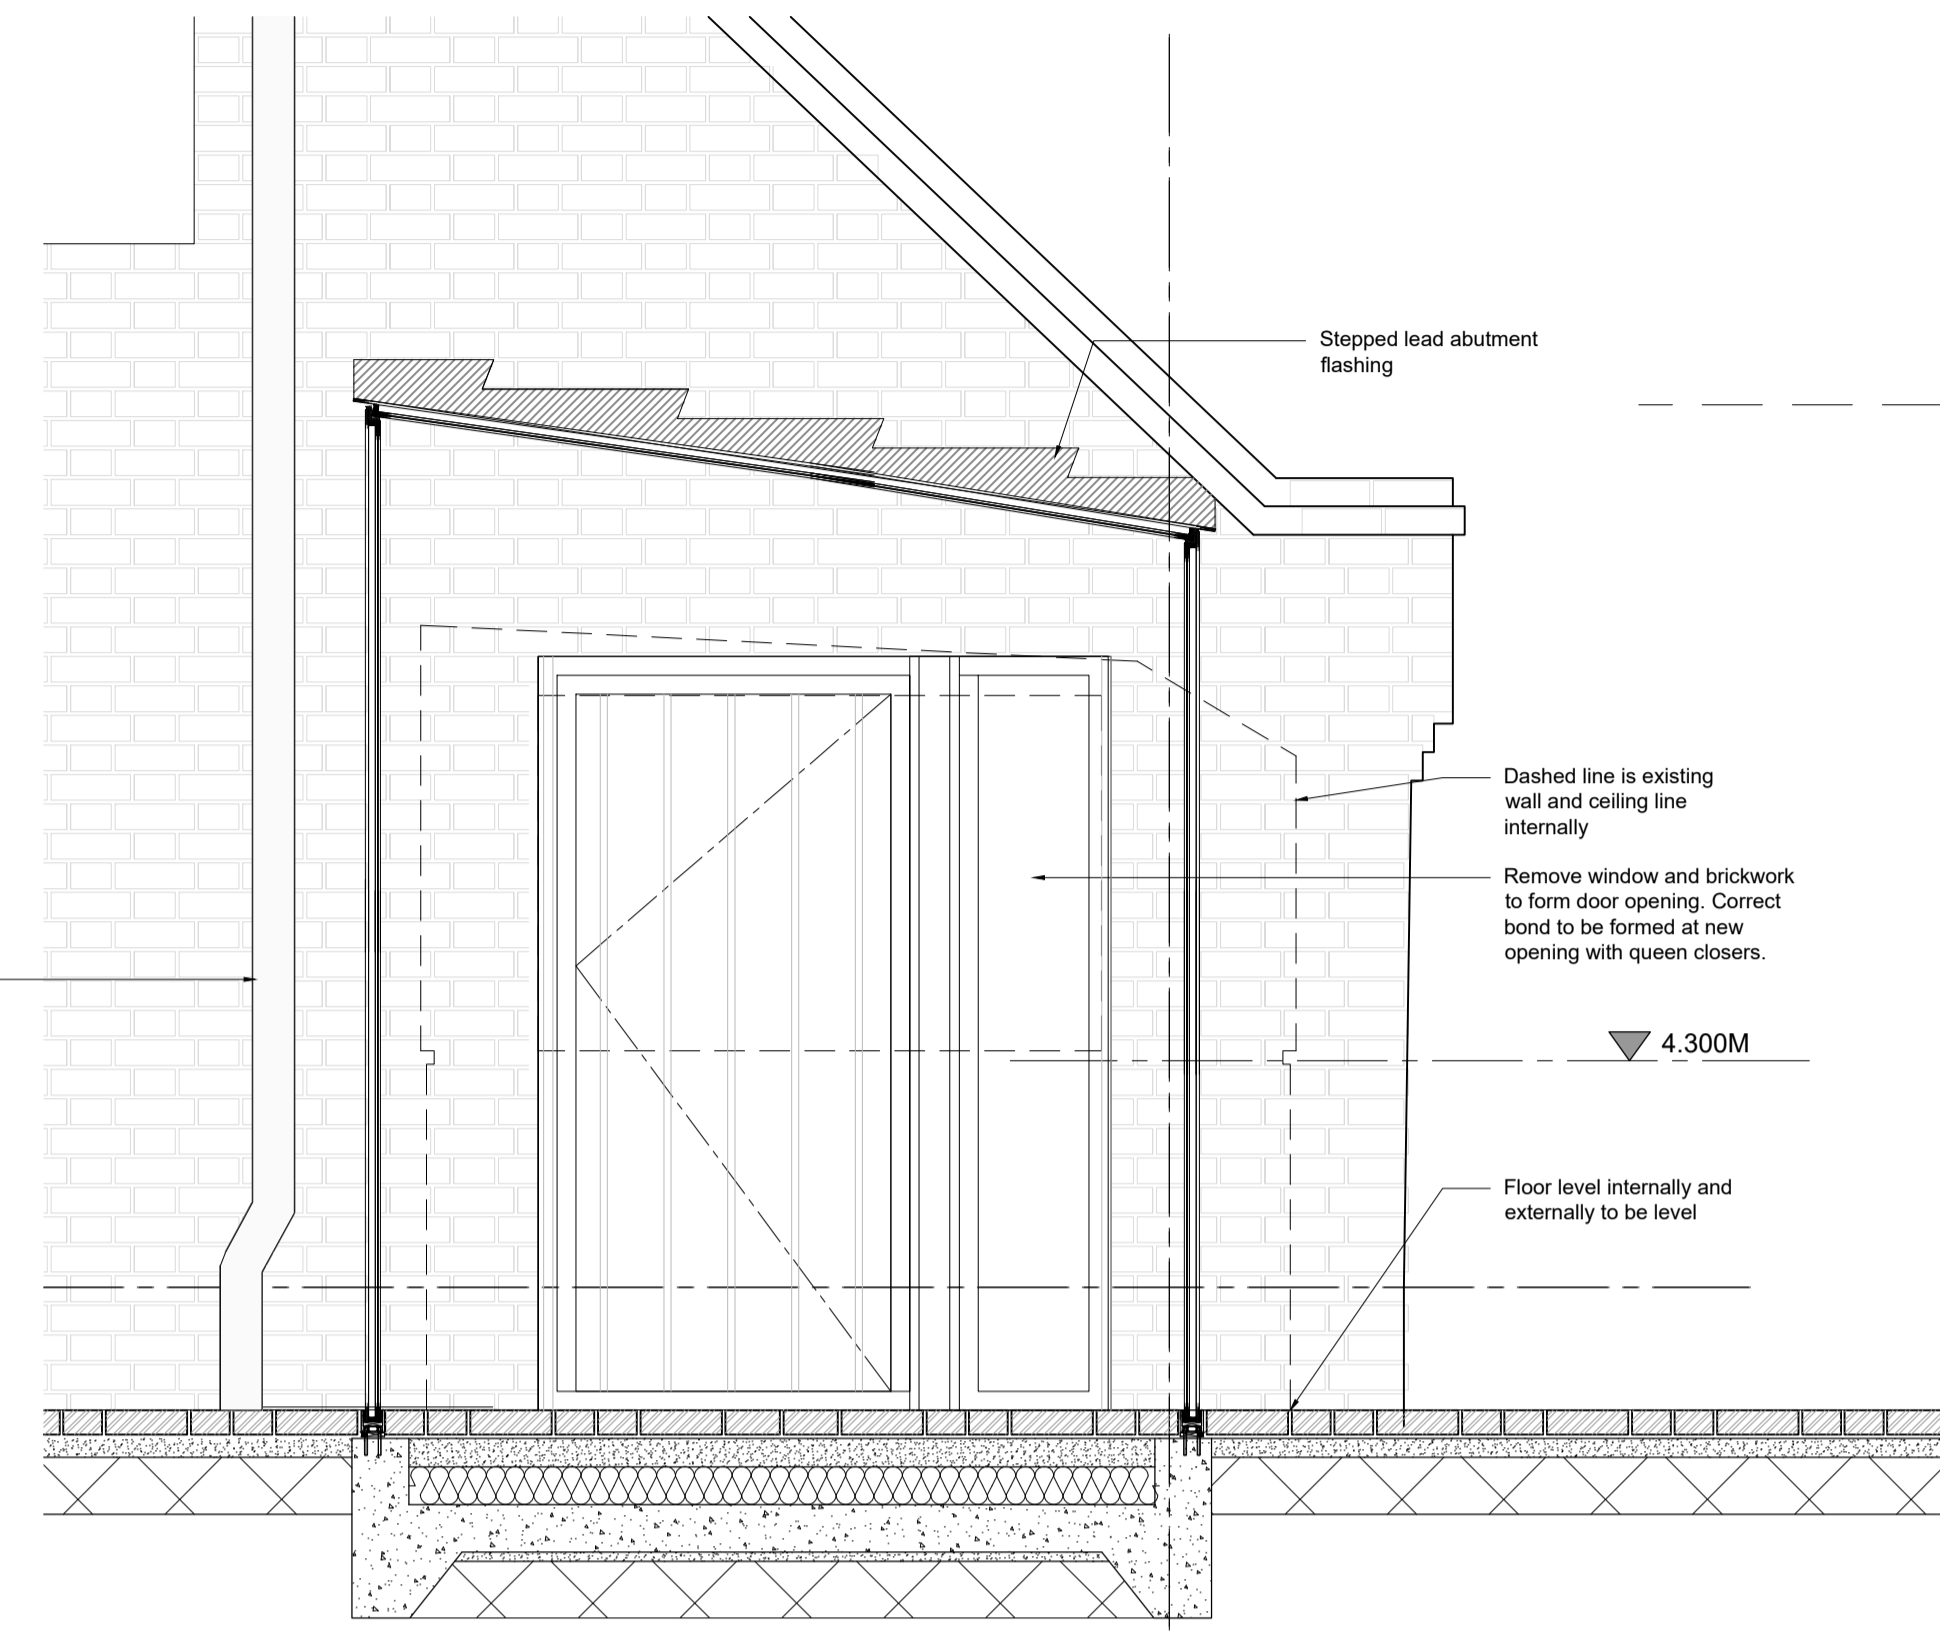

NOTE:
Do Not Scale.
Report all discrepancies, errors and omissions.
Verify all dimensions on site before commencing any work on site or preparing shop drawings.
All materials, components and workmanship are to comply with the relevant British & European Standards, Codes of Practice, and appropriate manufacturers recommendations that from time to time shall apply.
For all specialist work, see relevant drawings. This drawing is copyright of Urban & Rural Ltd. Urban & Rural LTD is a registered company in England and Wales with company number 9387736.

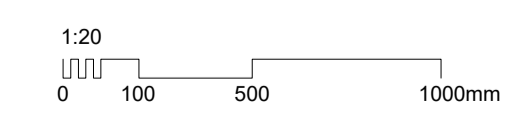

Revision:	date	note
1	31.01.24	P1 - Draft Planning issue for Comment