

Location Plan

Proposed Garages & Parking Spaces, Standens Flats


Tenkesbury Road, Newent for Mr. S Delaney

February 90 M750

Scale 1:500

Ken Onions MBAT
 Tapside, Lea Bailey Hill
 Ross-on-Wye HR9 7LG

C. Adams

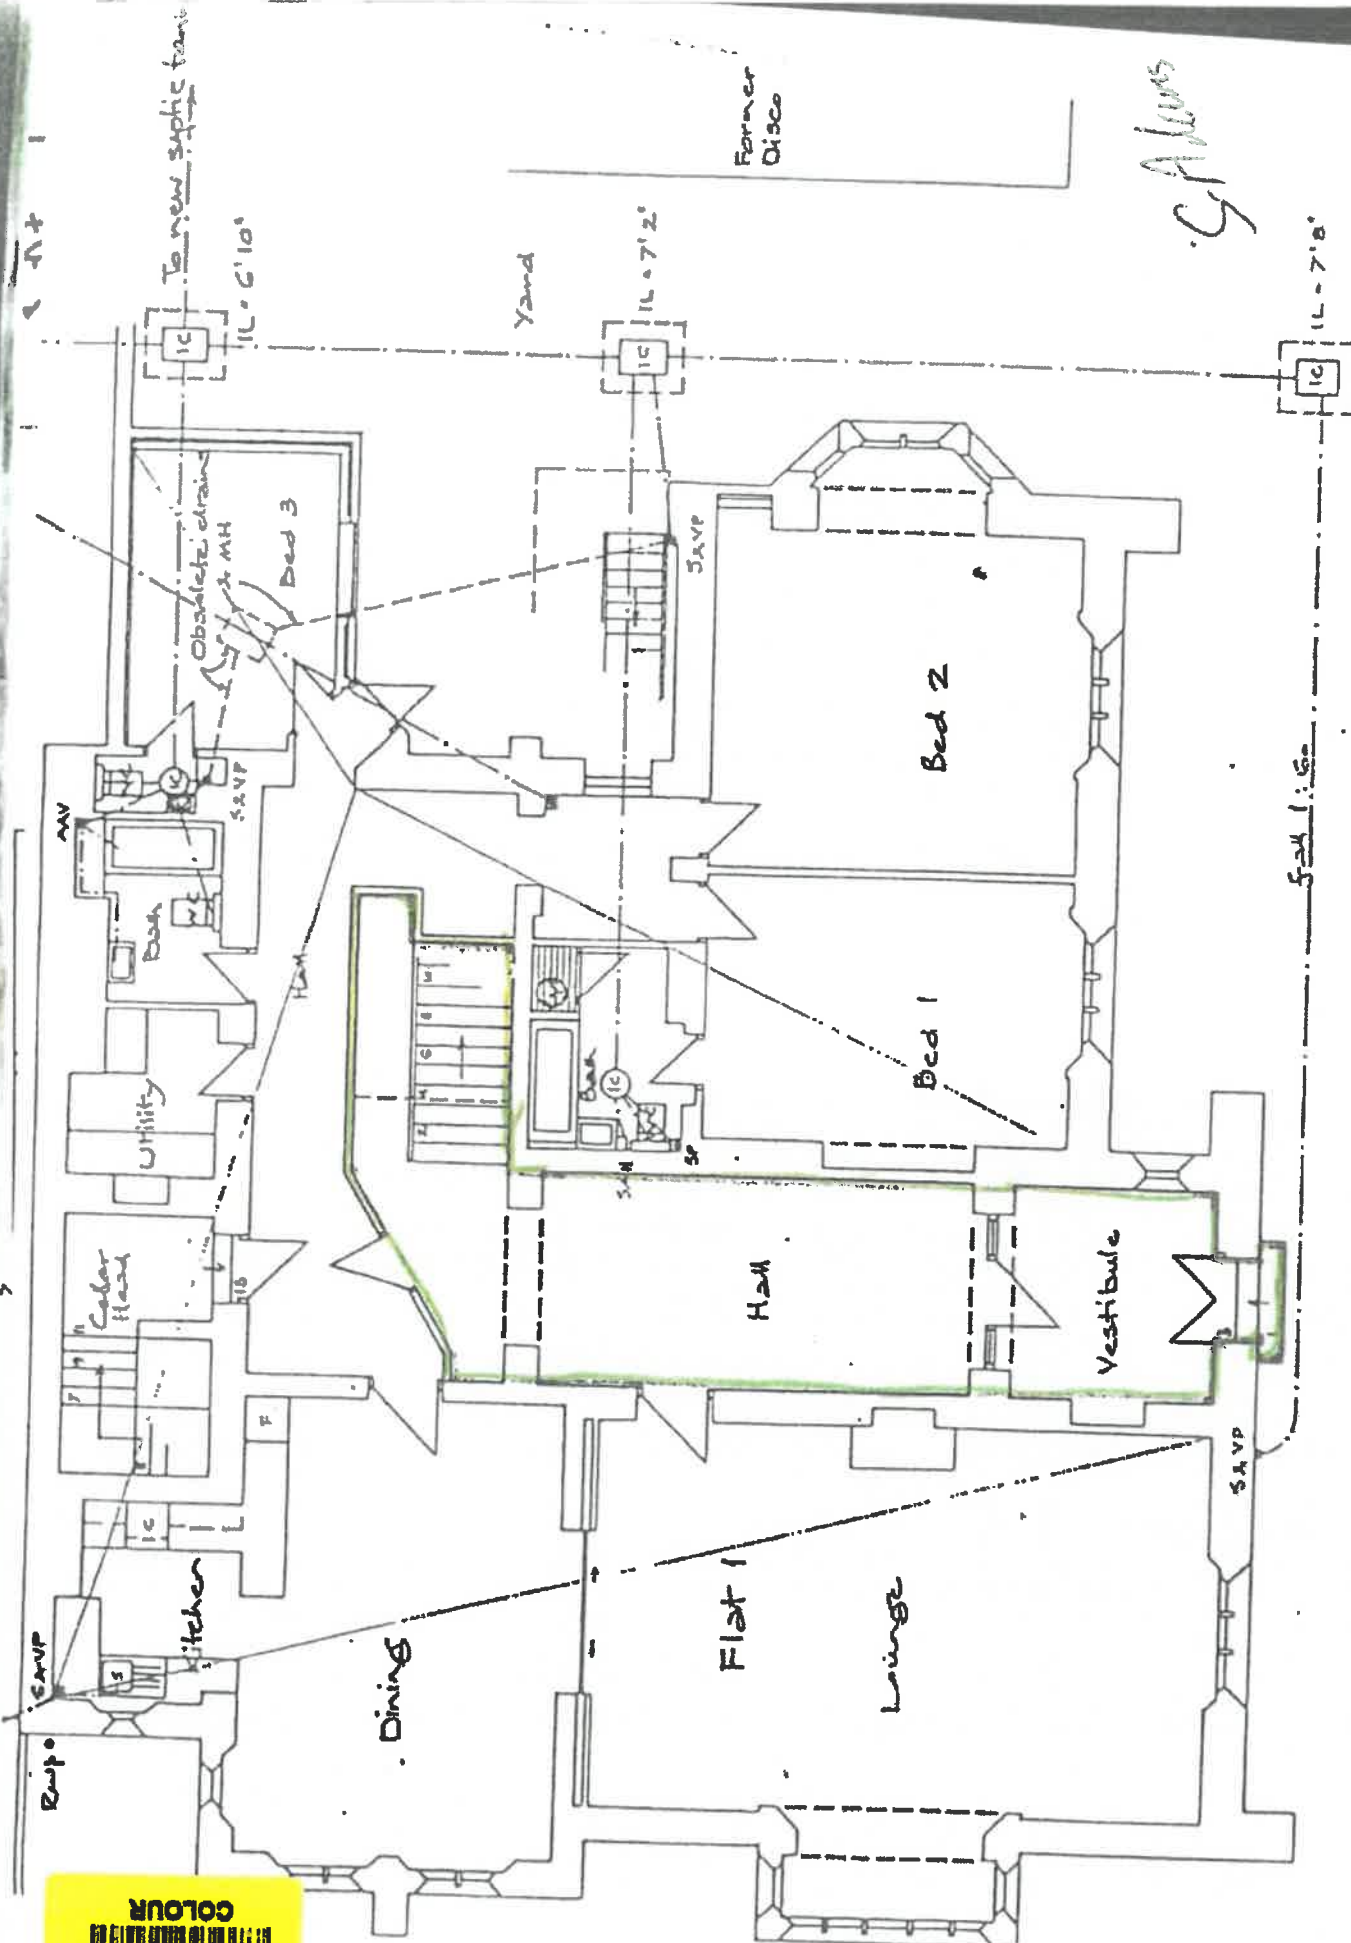


Scale 1:50

Scale: 1/8" = 1 foot

This official copy is incomplete without the preceding notes page.



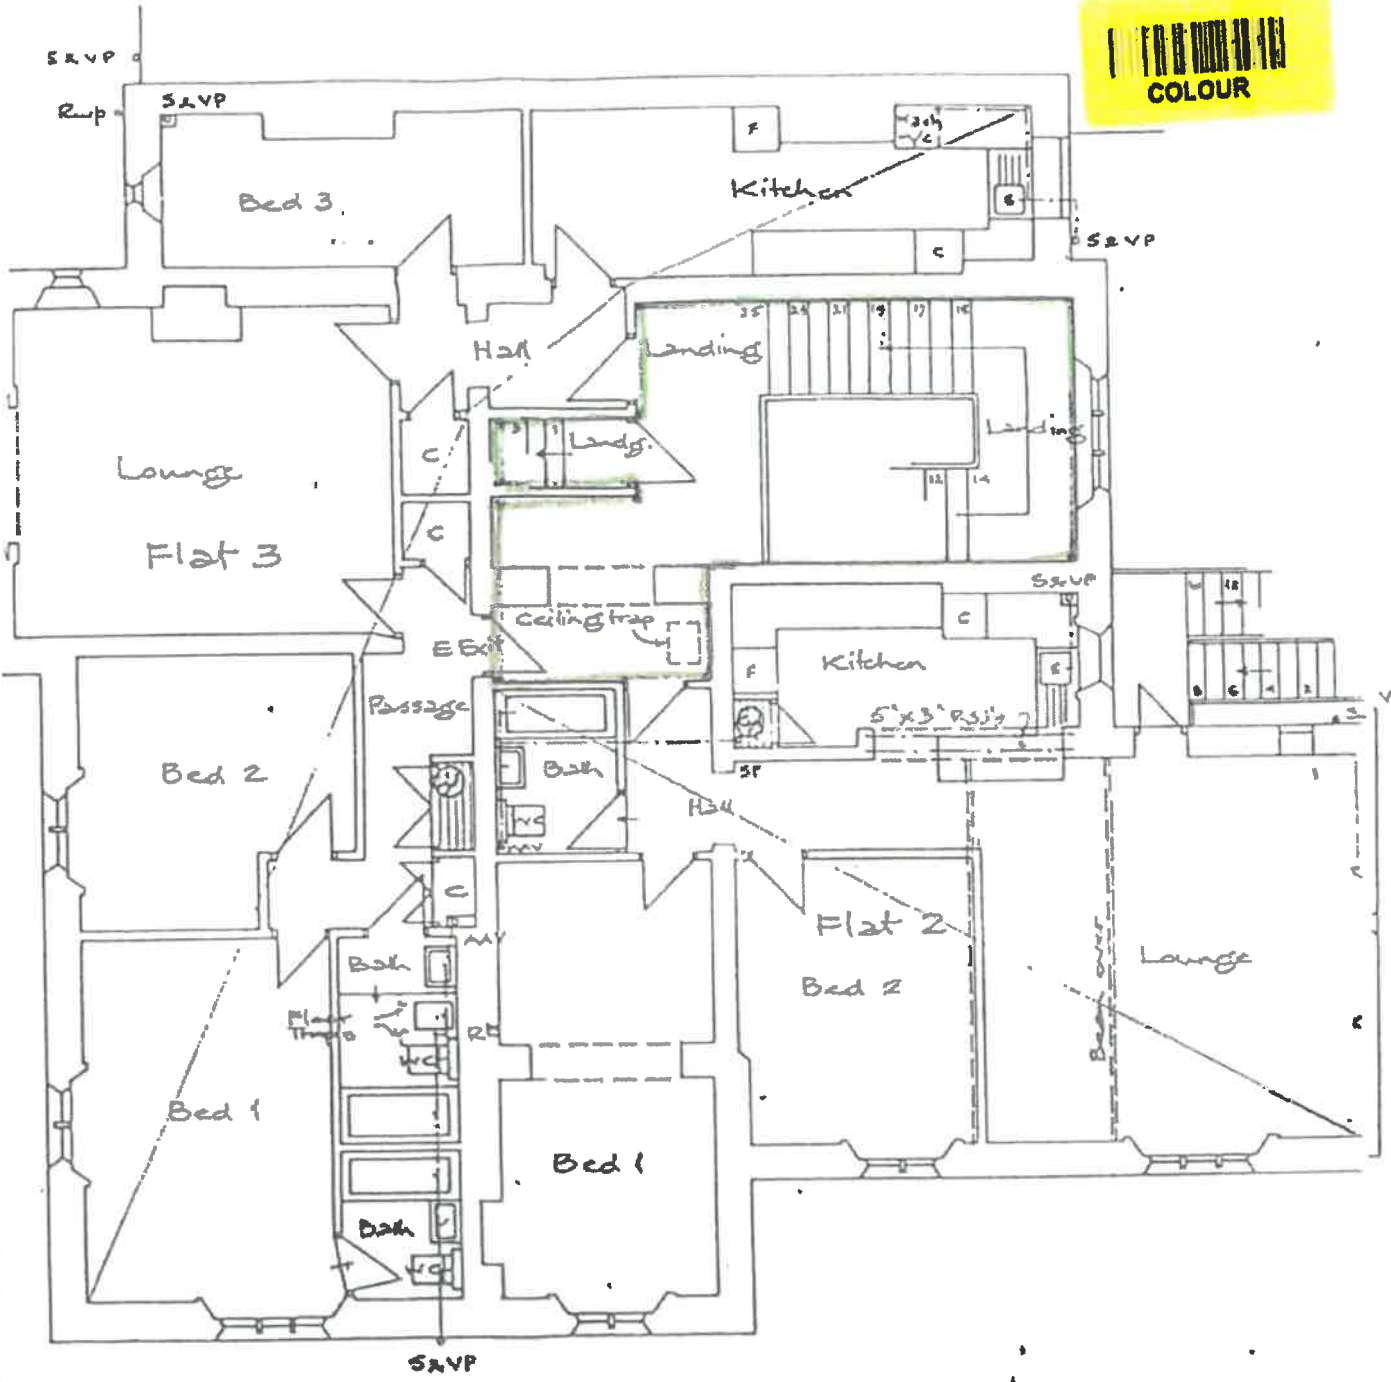


First Floor Plan


resbury Road, Newent for Mr S Delaney

July 87 Sept 87 Nov 87.

S.P. Lewis

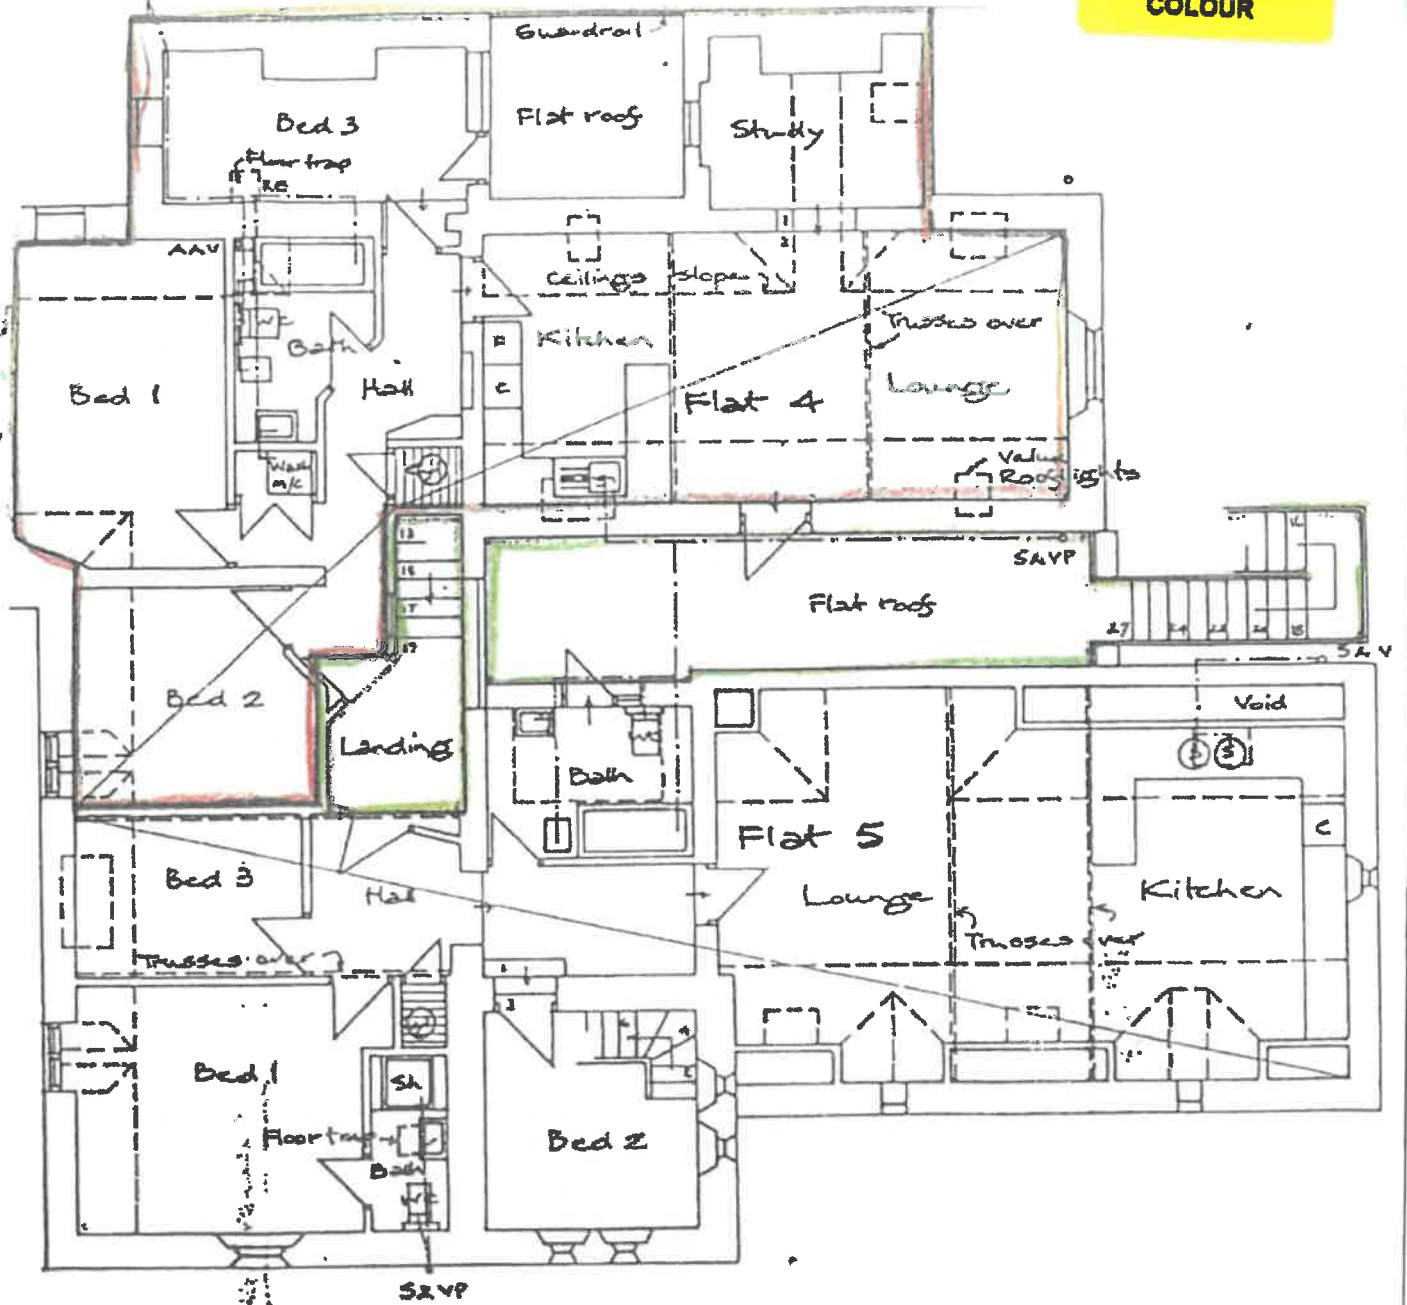

Second Floor Plan

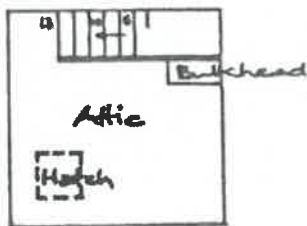

Third Floor Plan

S. Adams

Ken Onions MBIA
 Topside, Lea Bailey
 Ross-on-Wye H

