
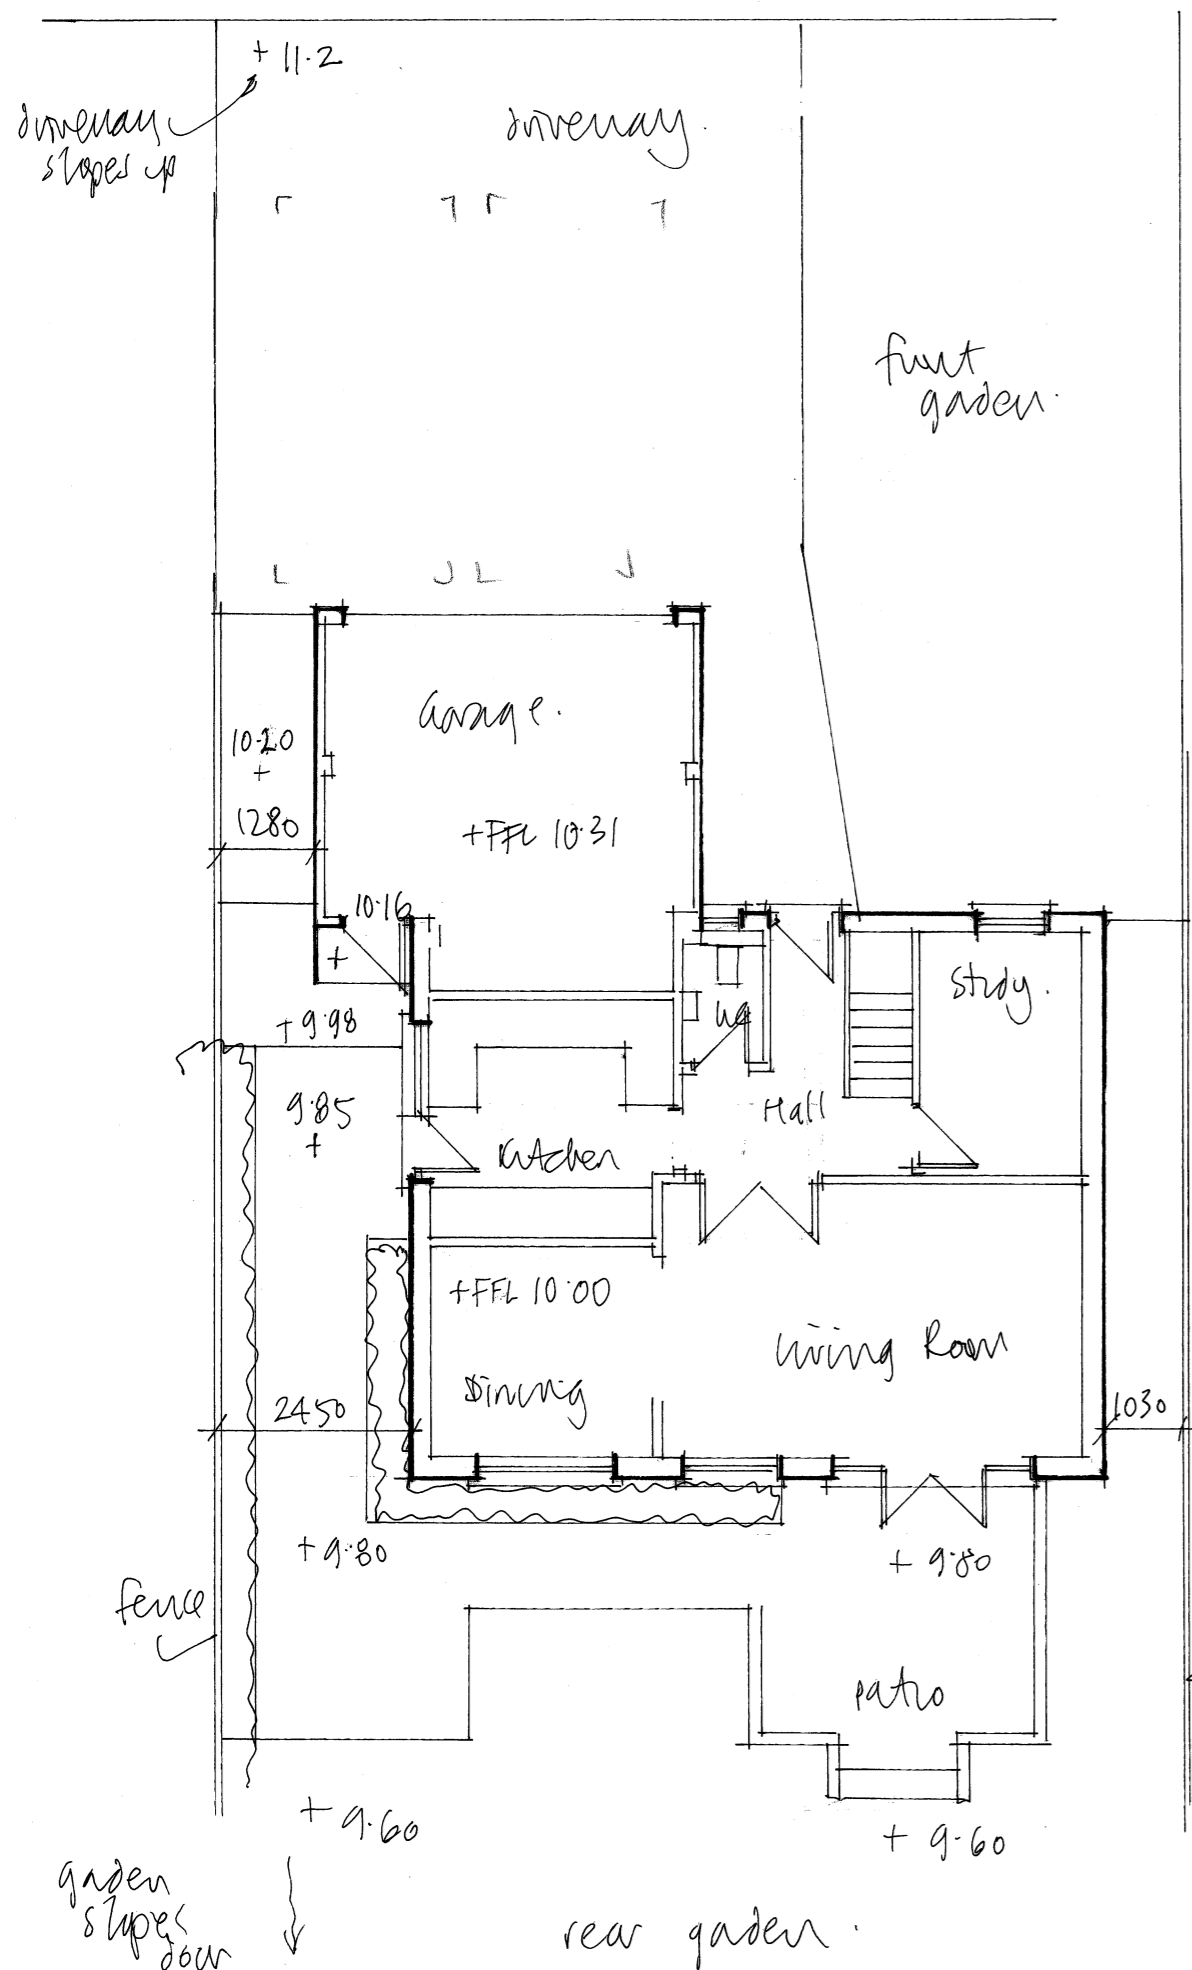
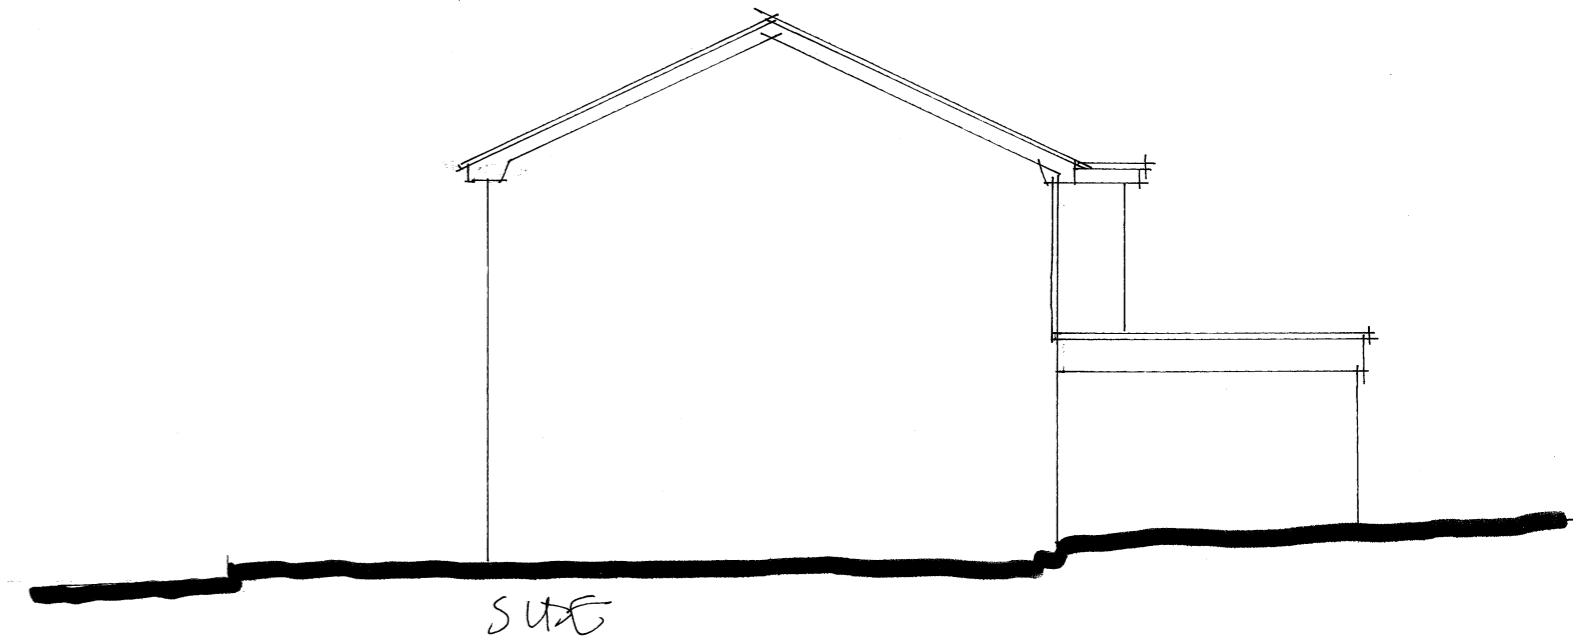
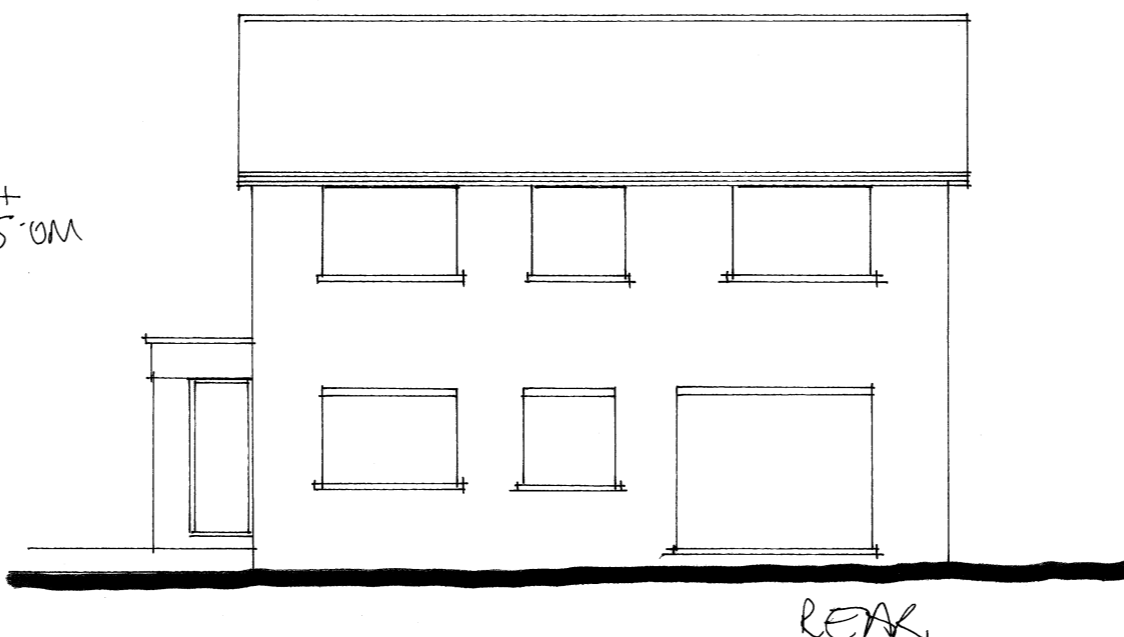


REVISIONS
A site levels added.

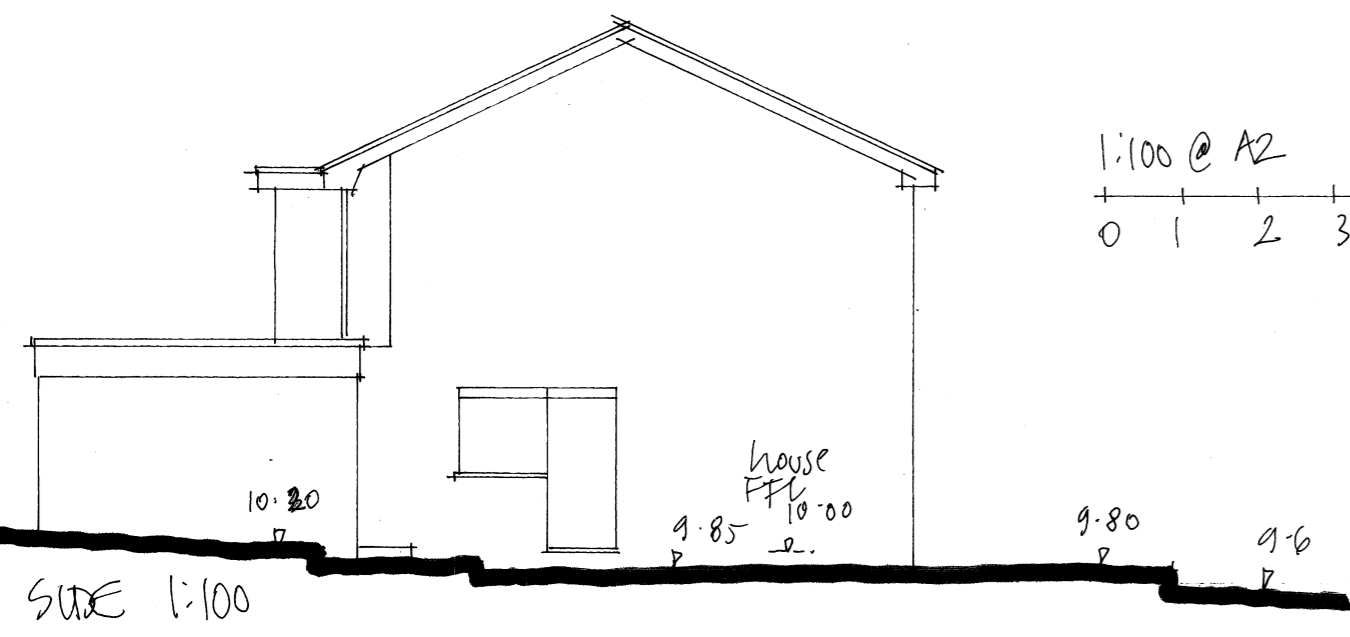

BLOCK PLAN
1:500

0 10 20.0M

N

o/s copy licence
100046827

FUSION Architecture Ltd	
Orchard End Hazeley Bottom Hartley Wintney Hampshire RG27 8LU Tel/Fax 01252 842026	
Job Title	
Extension and alterations 12 Heather Grove Hartley Wintney G27 8SE	
Client	
Peter and Julie Quarmby	
Drawing Title	
Existing plan and elevations, block plan	
Scale As shown	Dwg size... A2
Dwg No. 2420/03	Rev A