

Scale bar 1:100 @ A3




0 5 10 metres

Project:	Rehabilitation Clinic, Donkey Sanctuary
Document:	Proposed elevations
Scale:	1:100 @ A3
Page:	1 of 2
Drawing no.	0424-2


Front view




Rear view

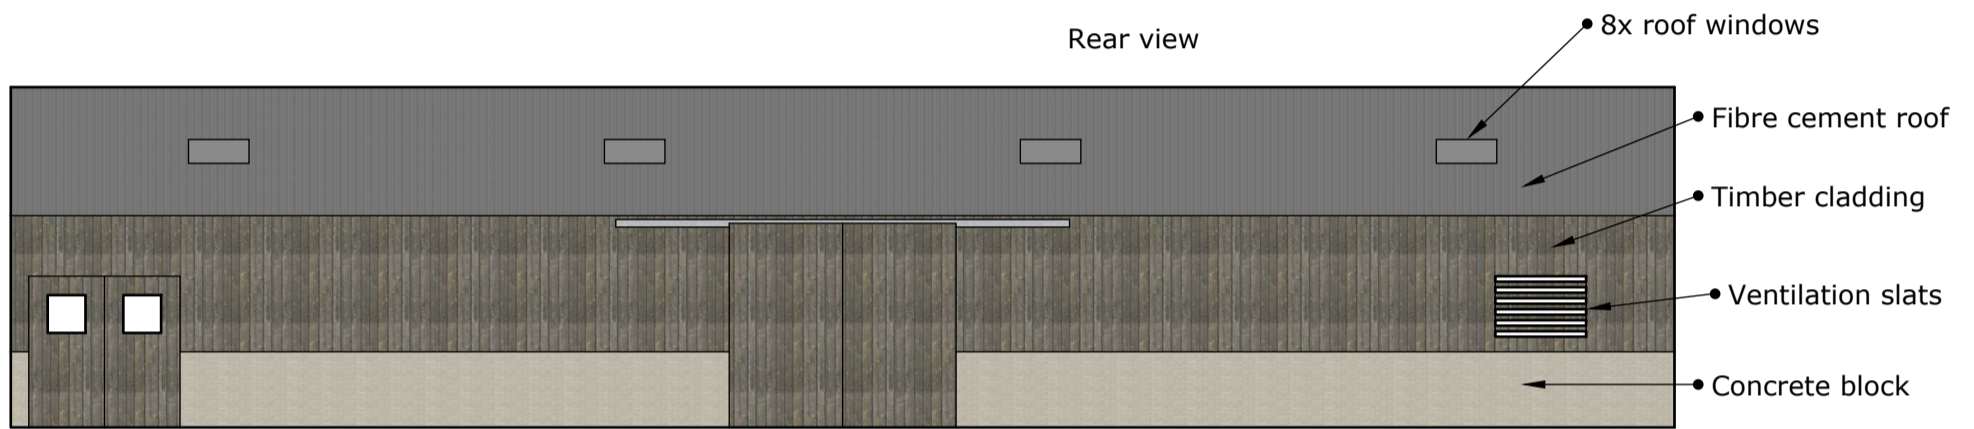


Left view

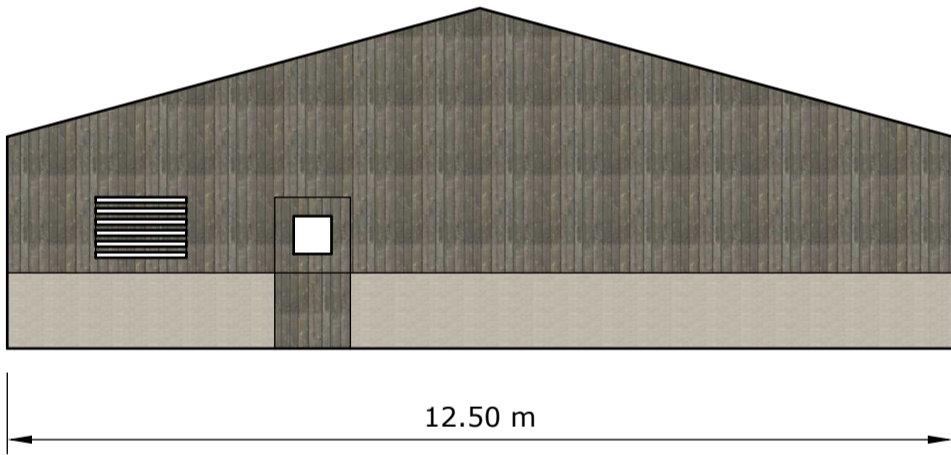

Right view

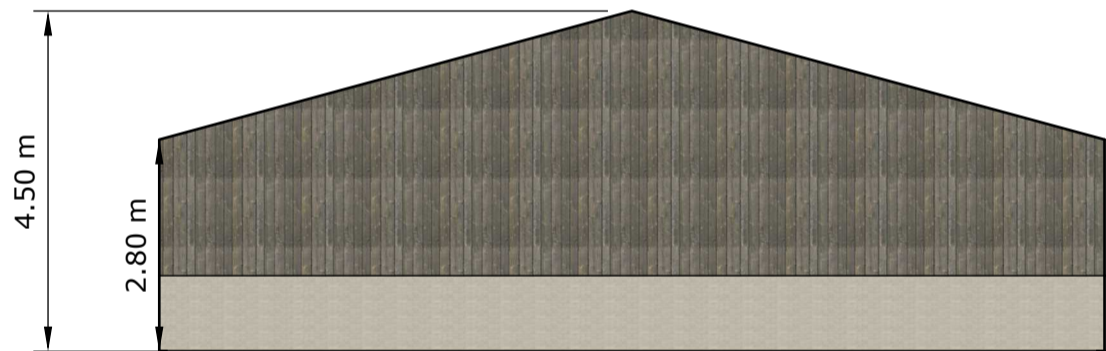


Top view

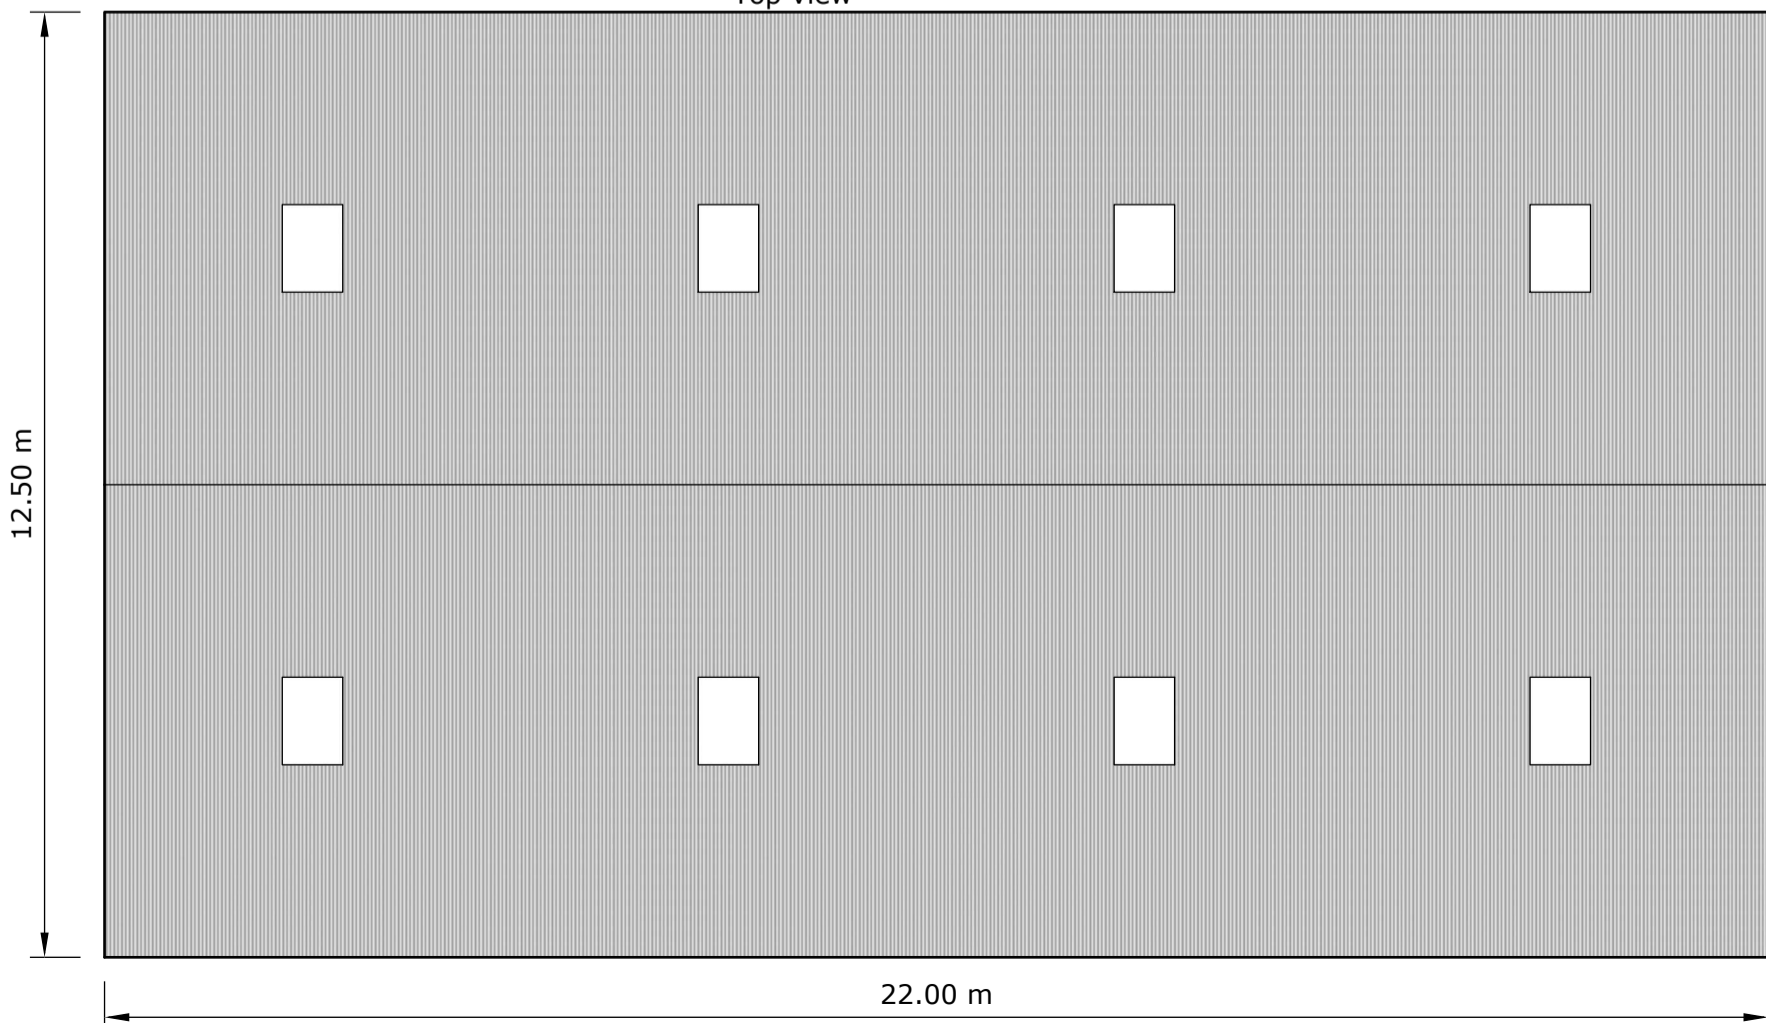


Project:	Rehabilitation Clinic, Donkey Sanctuary
Document:	Proposed elevations
Scale:	1:100 @ A3
Page:	2 of 2
Drawing no.	0424-2

Left perspective view

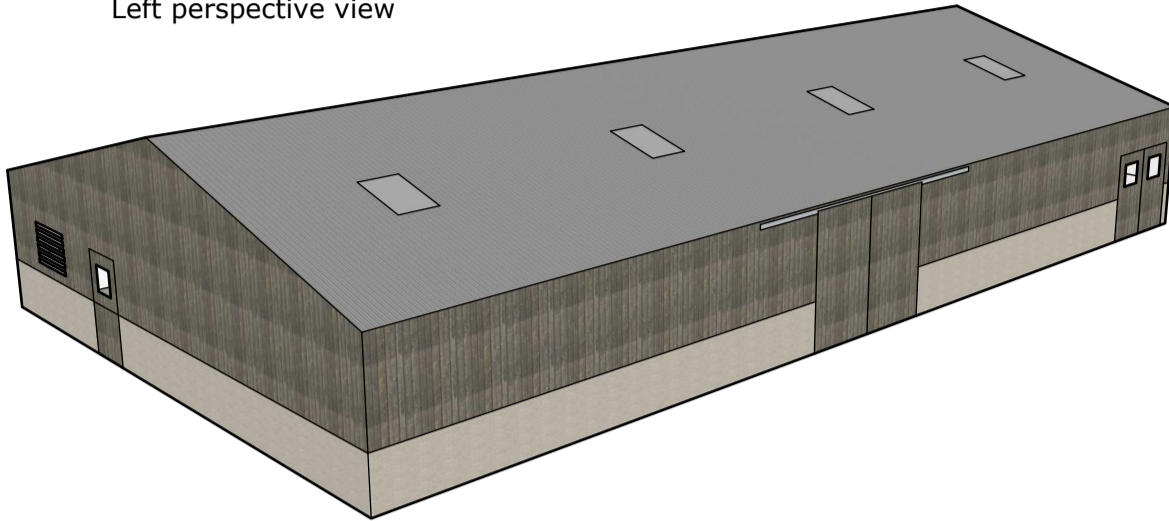

Right perspective view

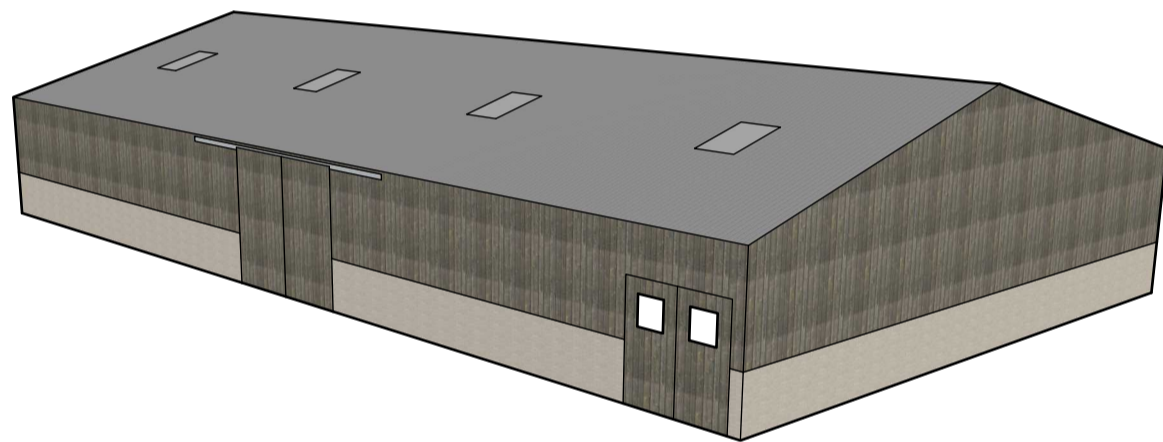

Floorplan

