


EXISTING BLOCK PLAN - Scale 1:500

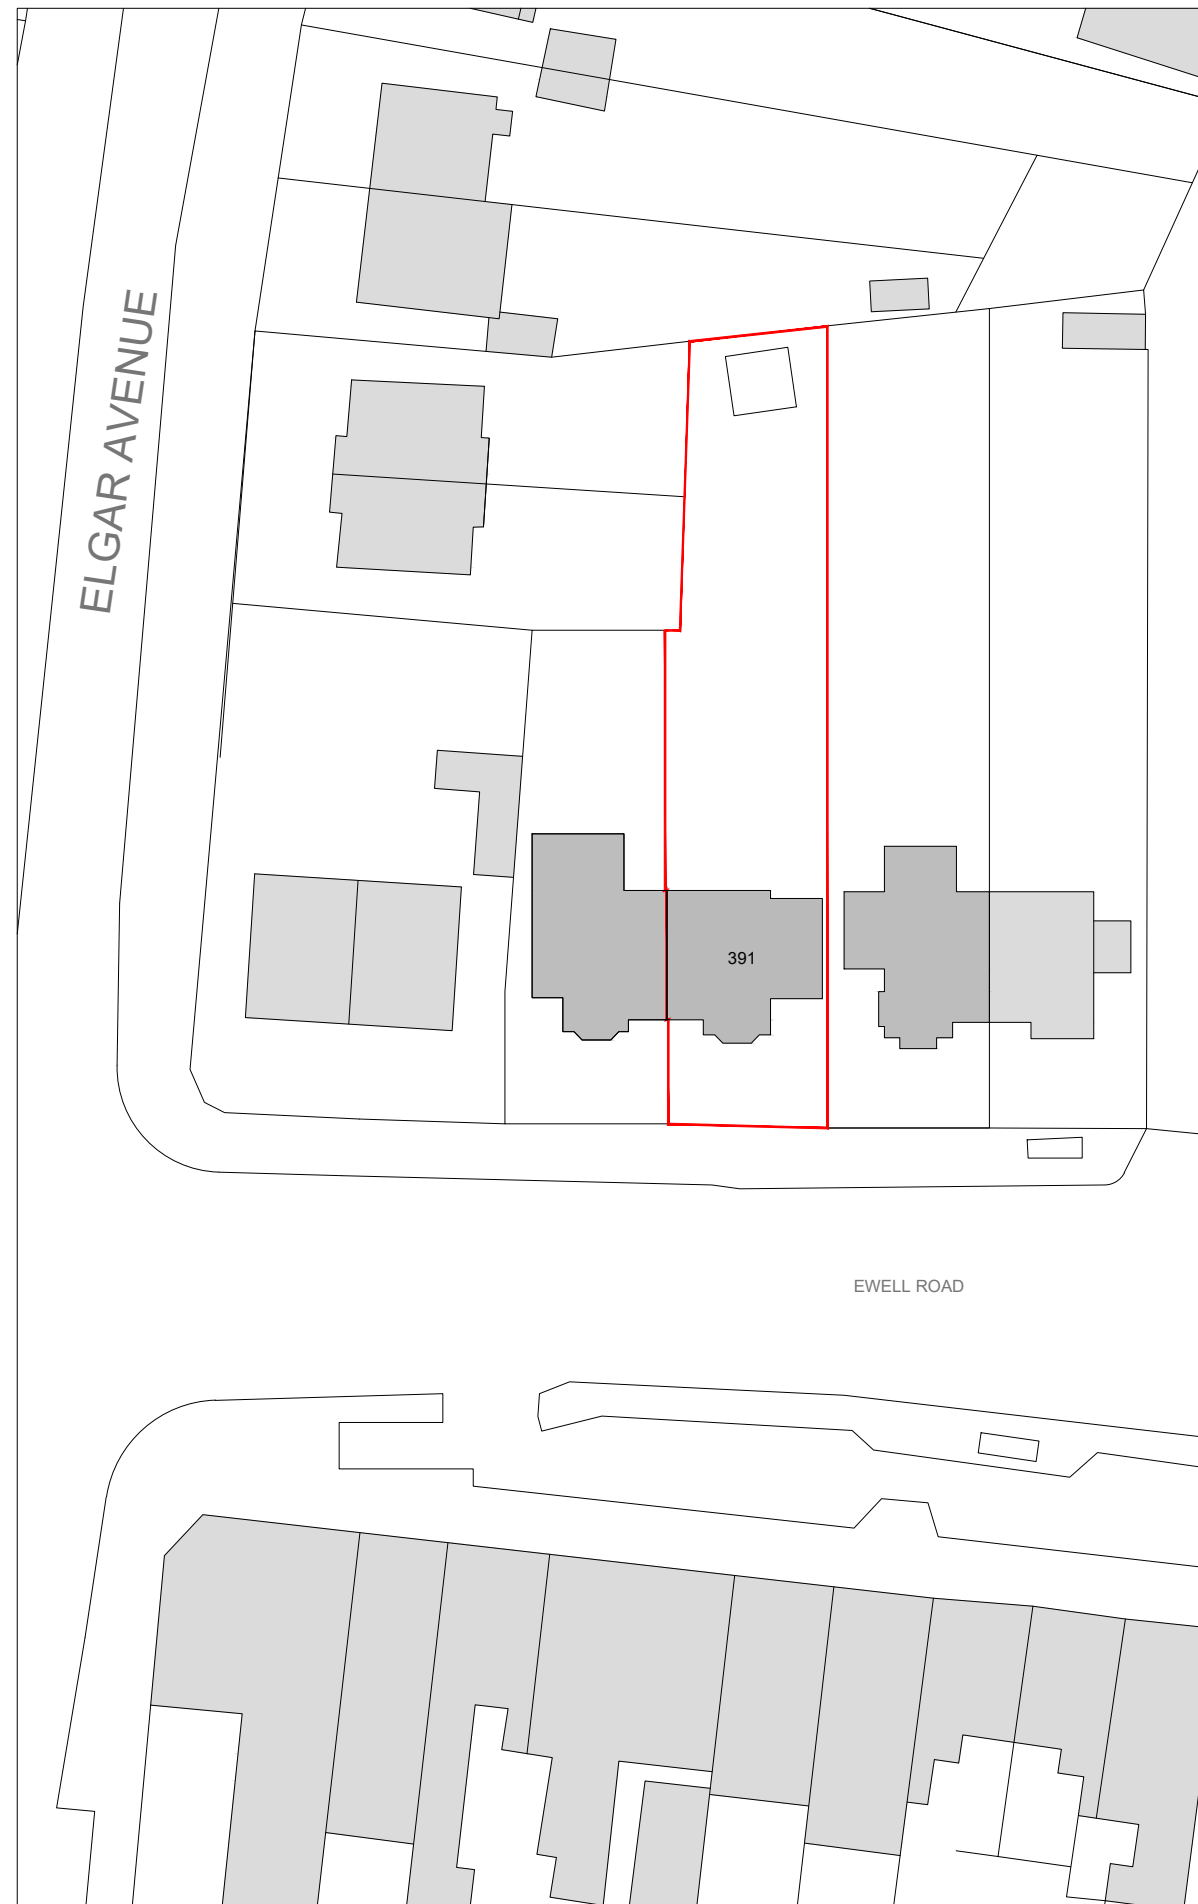

EXISTING LOCATION PLAN - Scale 1:1250



NOTE: Survey information regarding N^os 389 and 393 of Ewell Road has been taken from ordinance survey maps, aerial images and photography

NOTE: All the works must be certified by an approved buildingcontrol inspector and Thames Water prior to works commencing
Do not scale from this drawing

391 EWELL ROAD SURBITON
KT6 7DG, LONDON

**EXISTING
BLOCK PLAN - LOCATION PLAN**

DATE	08-01-23
FILE	391 Ewell Road Surbiton_08-01-23_01
LAYOUT	2
SCALE	1:500/ 1:1250
PAPER	A3

DRAWING TO BE READ IN CONJUNCTION WITH THE SPECIFICATION AND ALL RELEVANT DRAWINGS
DO NOT SCALE FROM THIS DRAWING
CONTRACTOR TO CHECK ALL DIMENSIONS ON SITE
PLANT TO BE ADVISED OF ANY DISCREPANCIES BETWEEN THIS DRAWING AND SITE CONDITIONS IMMEDIATELY