



LANDSCAPING KEY

- PERMEABLE BLOCK PAVING
- BREEDON GRAVEL TYPE SURFACE FOR PATHS
- GRASS
- GREEN ROOF
- OW PLANTING h≈ 0.5m
- DECORATIVE GRASS h≈ 0.7m
- FLOWERING PLANTS h≈ 0.5m
- FLOWERING PLANTS h≈ 0.3m
- HEDGE h=1.2M

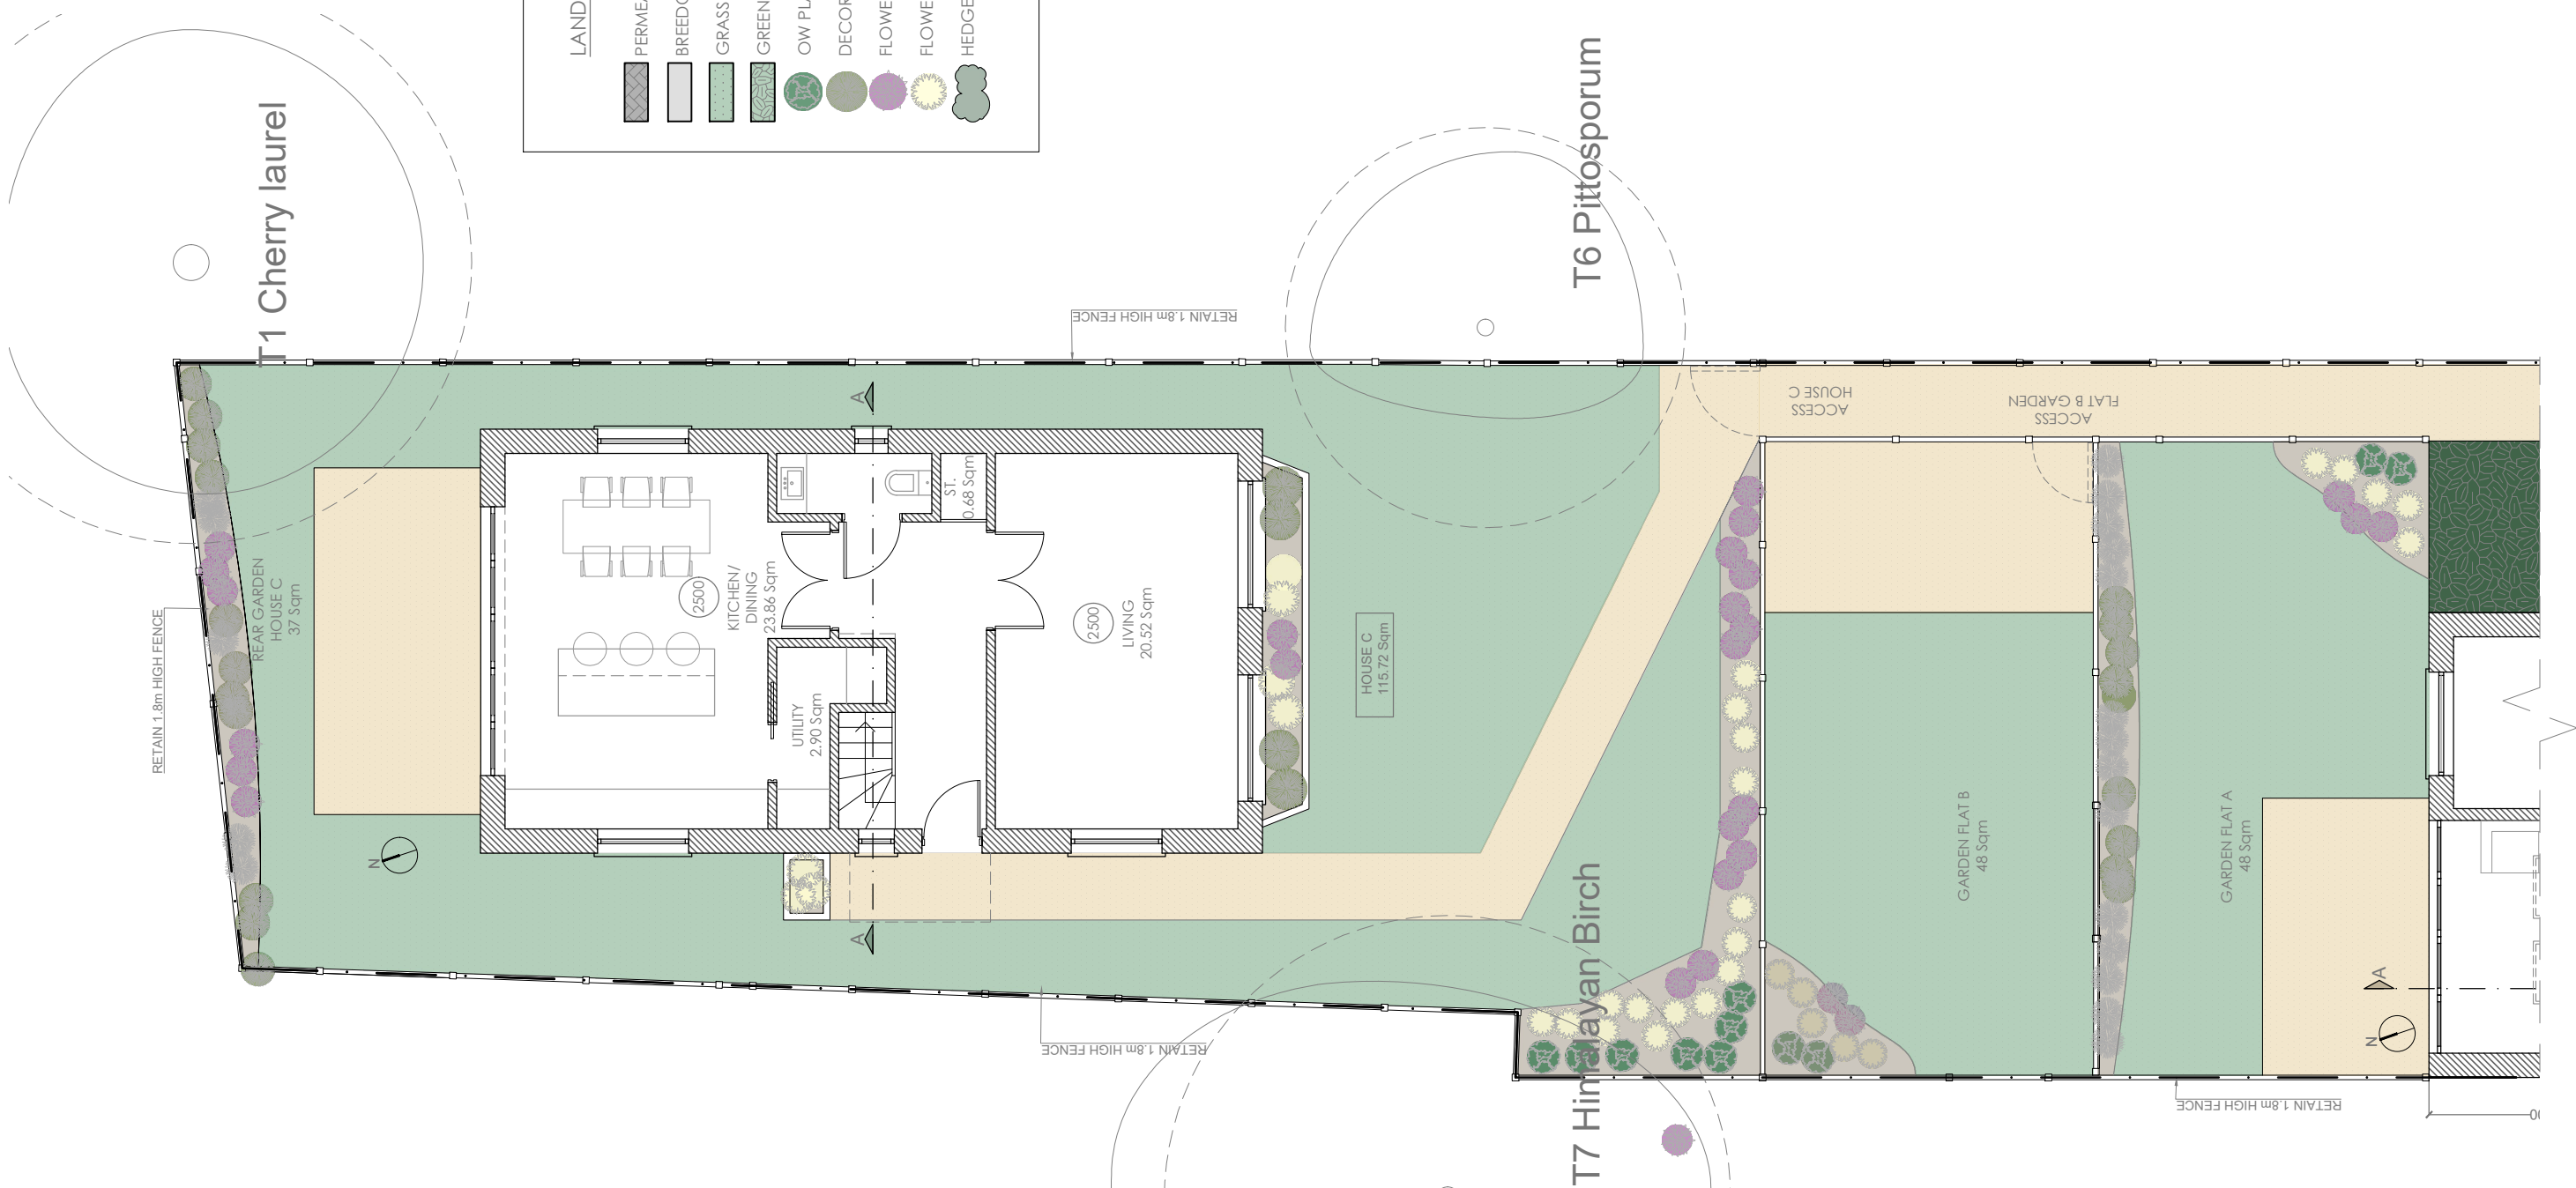

NOTE: All the works must be certified by an approved buildingcontrol inspector and Thames Water prior to works commencing
Do not scale from this drawing

NOTE: Survey information regarding N°s 389 and 393 of Ewell Road has been taken from ordinance survey maps, aerial images and photography

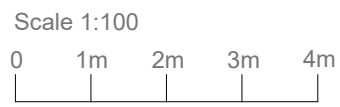

391 EWELL ROAD SURBITON
KT6 7DG, LONDON

PROPOSED LANDSCAPING PLAN (REAR)

DATE	08-01-23
FILE	391 Ewell Road Surbiton_08-01-23_01
LAYOUT	9
SCALE	1:100
PAPER	A3

DRAWING TO BE READ IN CONJUNCTION WITH THE SPECIFICATION AND ALL RELEVANT DRAWINGS DO NOT SCALE FROM THIS DRAWING CONTRACTOR TO CHECK ALL DIMENSIONS ON SITE PLANIT TO BE ADVISED OF ANY DISCREPANCIES BETWEEN THIS DRAWING AND SITE CONDITIONS IMMEDIATELY

