



PROPOSED BLOCK PLAN - Scale 1:500

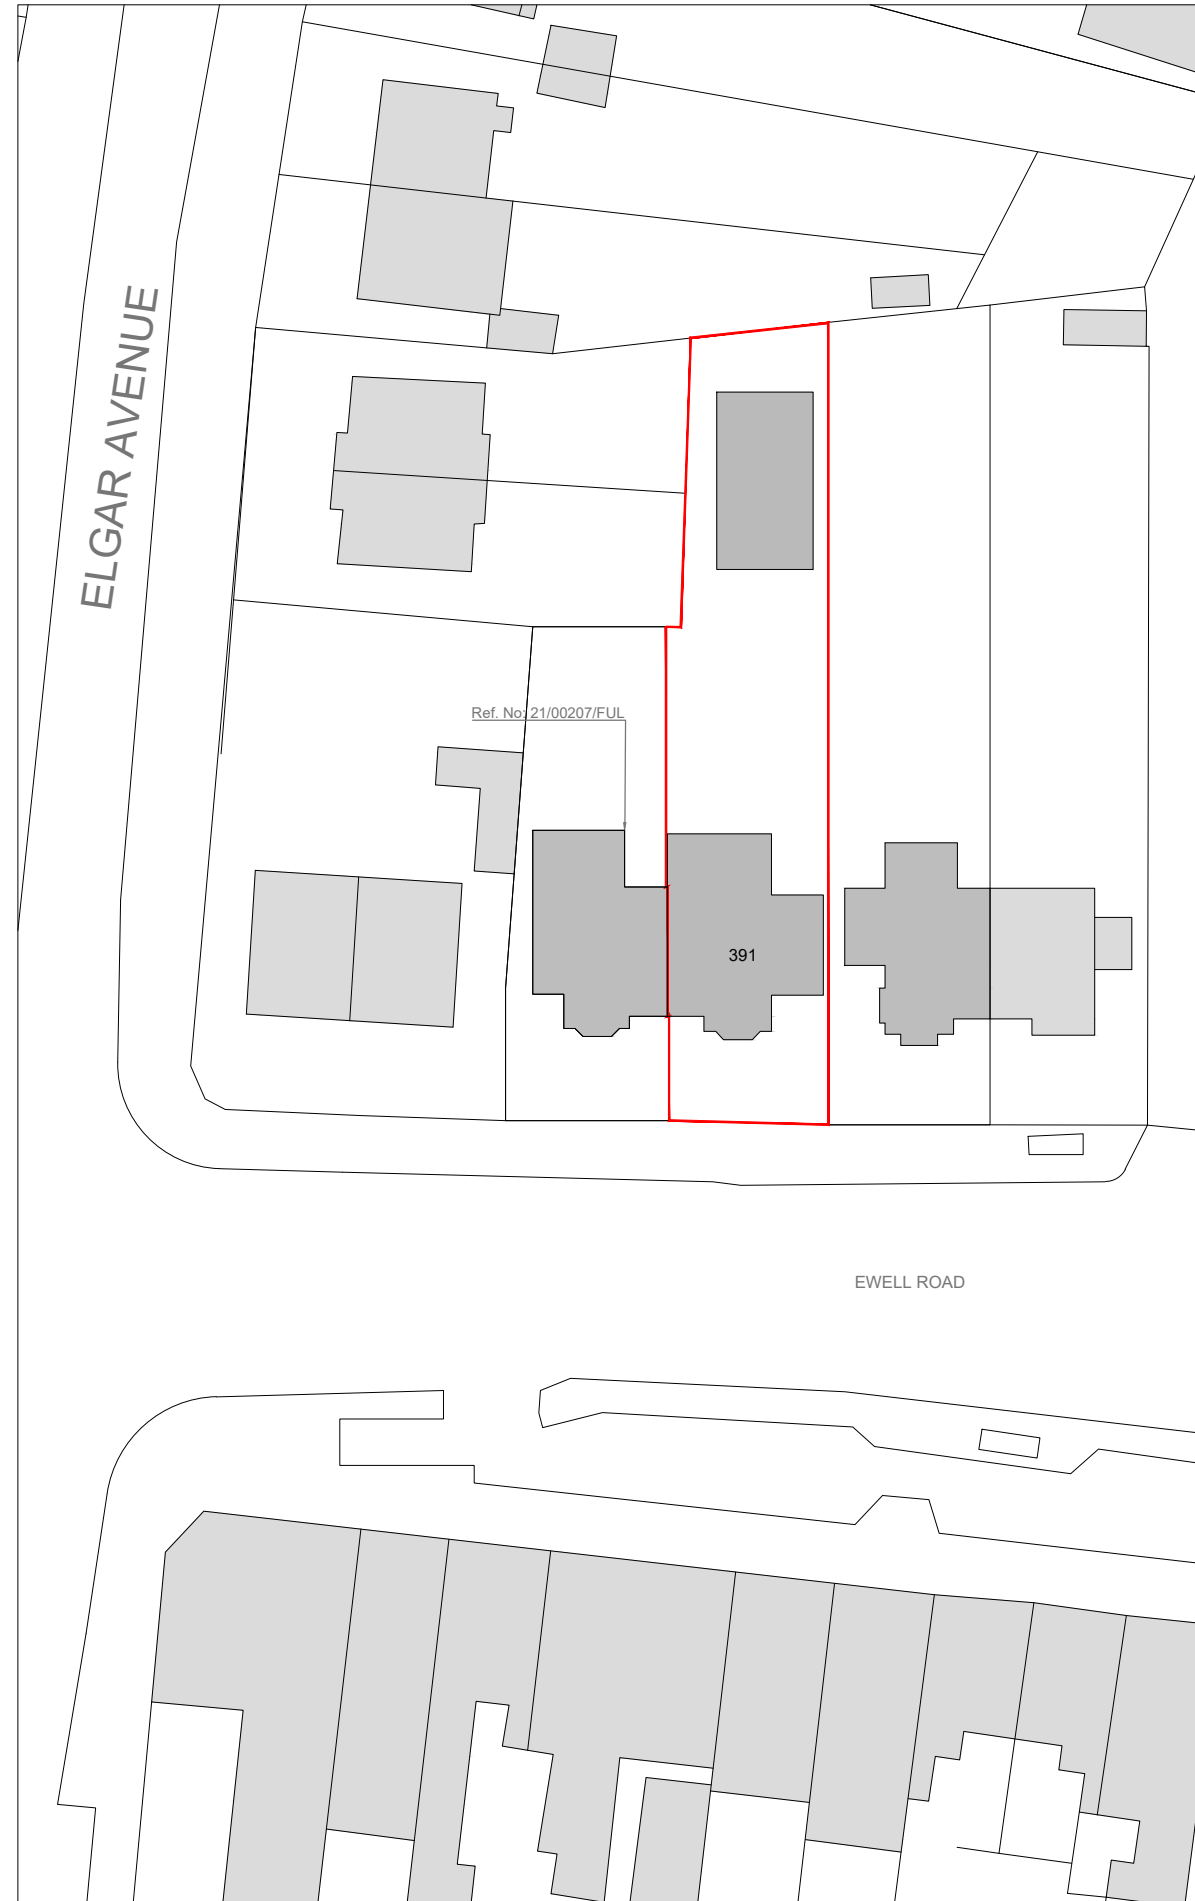

PROPOSED LOCATION PLAN - Scale 1:1250

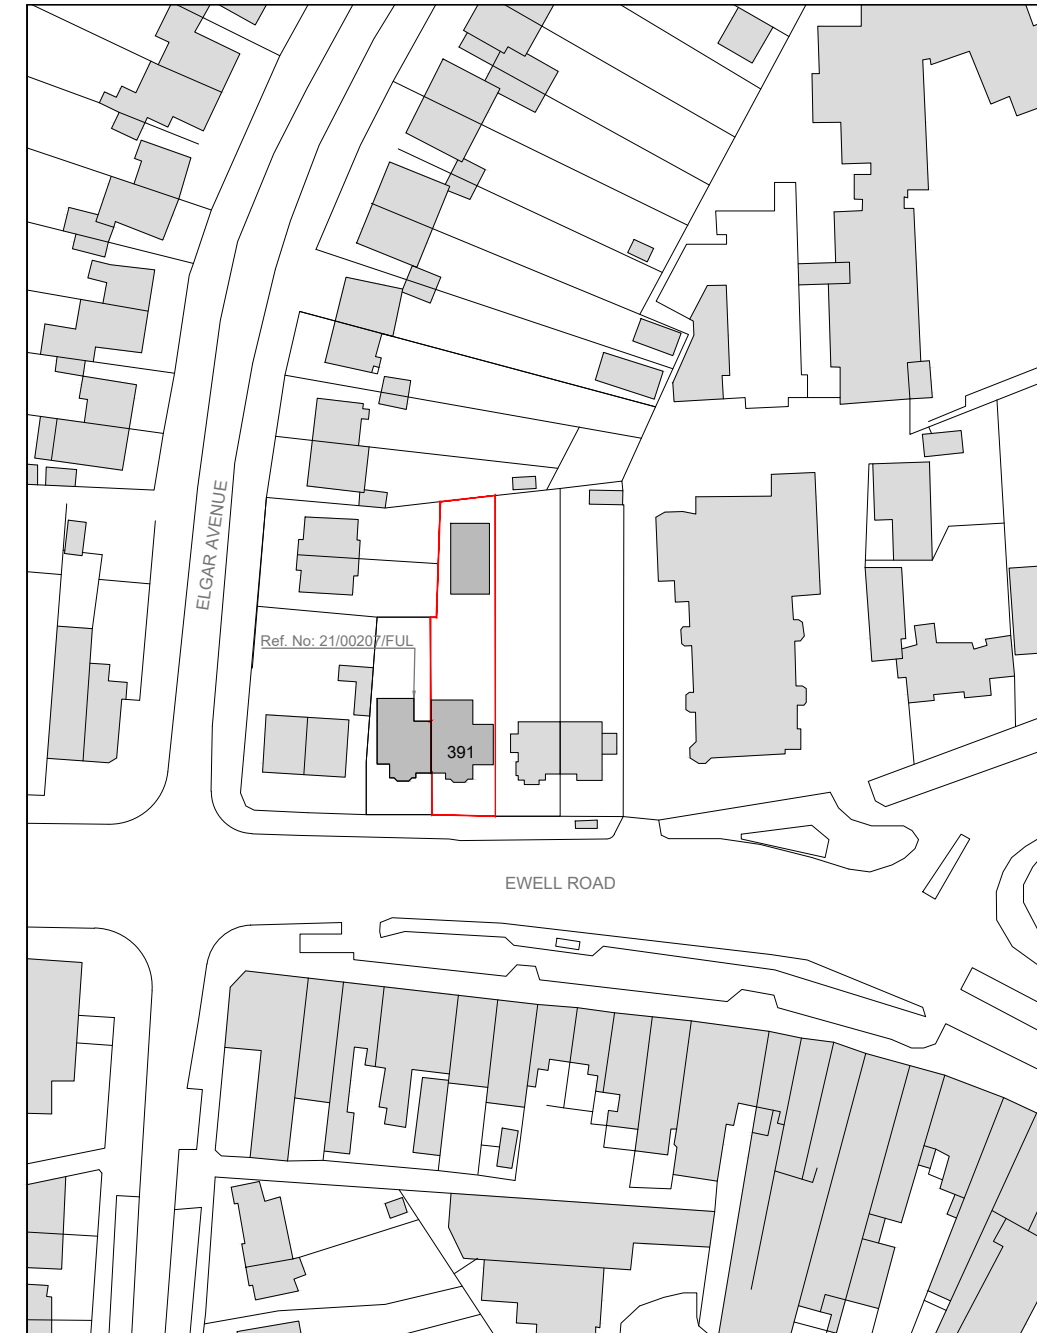

Scale 1:1250  
0 10 20

NOTE: Survey information regarding N<sup>o</sup>s 389 and 393 of Ewell Road has been taken from ordinance survey maps, aerial images and photography

NOTE: All the works must be certified by an approved buildingcontrol inspector and Thames Water prior to works commencing  
Do not scale from this drawing

**391 EWELL ROAD SURBITON**  
**KT6 7DG, LONDON**

**PROPOSED  
LOCATION AND BLOCK PLANS**

DATE	08-01-23
FILE	391 Ewell Road Surbiton_08-01-23_01
LAYOUT	11
SCALE	1:500/ 1:1250
PAPER	A3

**DRAWING TO BE READ IN CONJUNCTION WITH THE SPECIFICATION AND ALL RELEVANT DRAWINGS  
DO NOT SCALE FROM THIS DRAWING  
CONTRACTOR TO CHECK ALL DIMENSIONS ON SITE  
PLANIT TO BE ADVISED OF ANY DISCREPANCIES BETWEEN THIS DRAWING AND SITE CONDITIONS IMMEDIATELY**

Scale 1:500  
0 10 20