



**LANDSCAPING KEY**

	PERMEABLE BLOCK PAVING
	BREEDON GRAVEL TYPE SURFACE FOR PATHS
	GRASS
	GREEN ROOF
	OW PLANTING h≈ 0.5m
	DECORATIVE GRASS h≈ 0.7m
	FLOWERING PLANTS h≈ 0.5m
	FLOWERING PLANTS h≈ 0.3m
	HEDGE h=1.2M

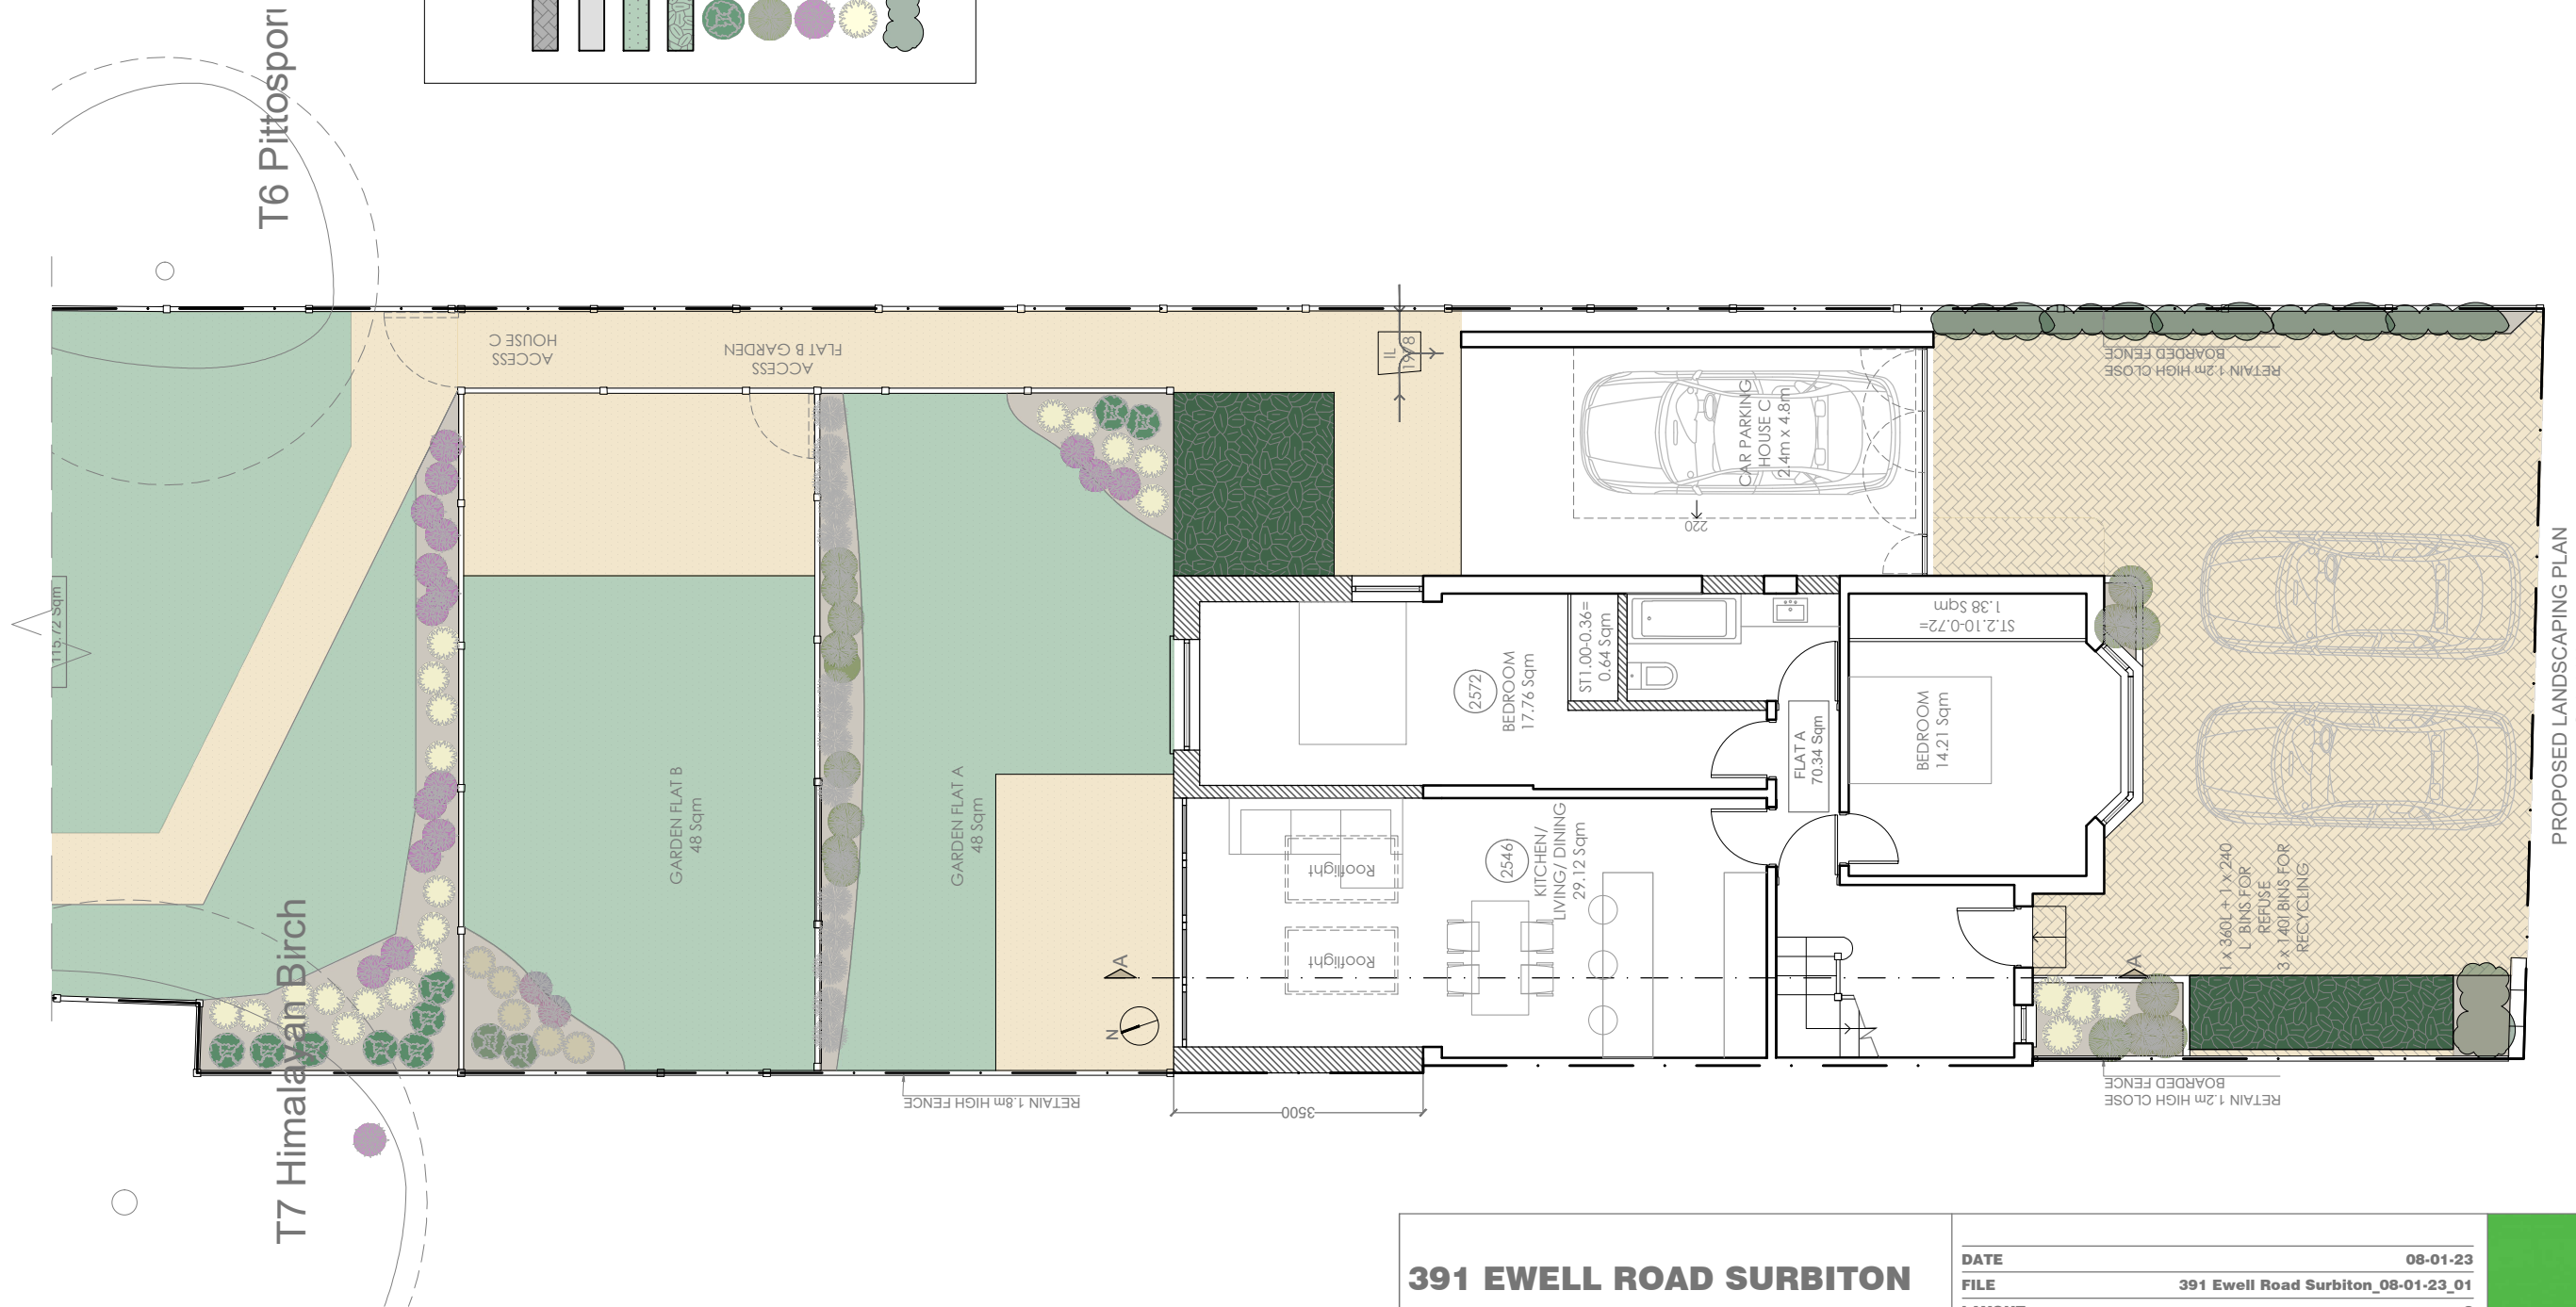

NOTE: All the works must be certified by an approved buildingcontrol inspector and Thames Water prior to works commencing  
Do not scale from this drawing

NOTE: Survey information regarding N°s 389 and 393 of Ewell Road has been taken from ordinance survey maps, aerial images and photography

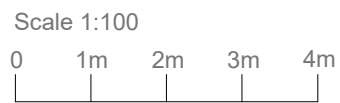

**391 EWELL ROAD SURBITON**  
**KT6 7DG, LONDON**

**PROPOSED LANDSCAPING PLAN (FRONT)**

DATE	08-01-23
FILE	391 Ewell Road Surbiton_08-01-23_01
LAYOUT	8
SCALE	1:100
PAPER	A3

**DRAWING TO BE READ IN CONJUNCTION WITH THE SPECIFICATION AND ALL RELEVANT DRAWINGS**  
**DO NOT SCALE FROM THIS DRAWING**  
**CONTRACTOR TO CHECK ALL DIMENSIONS ON SITE**  
**PLANTIT TO BE ADVISED OF ANY DISCREPANCIES BETWEEN THIS DRAWING AND SITE CONDITIONS IMMEDIATELY**

