

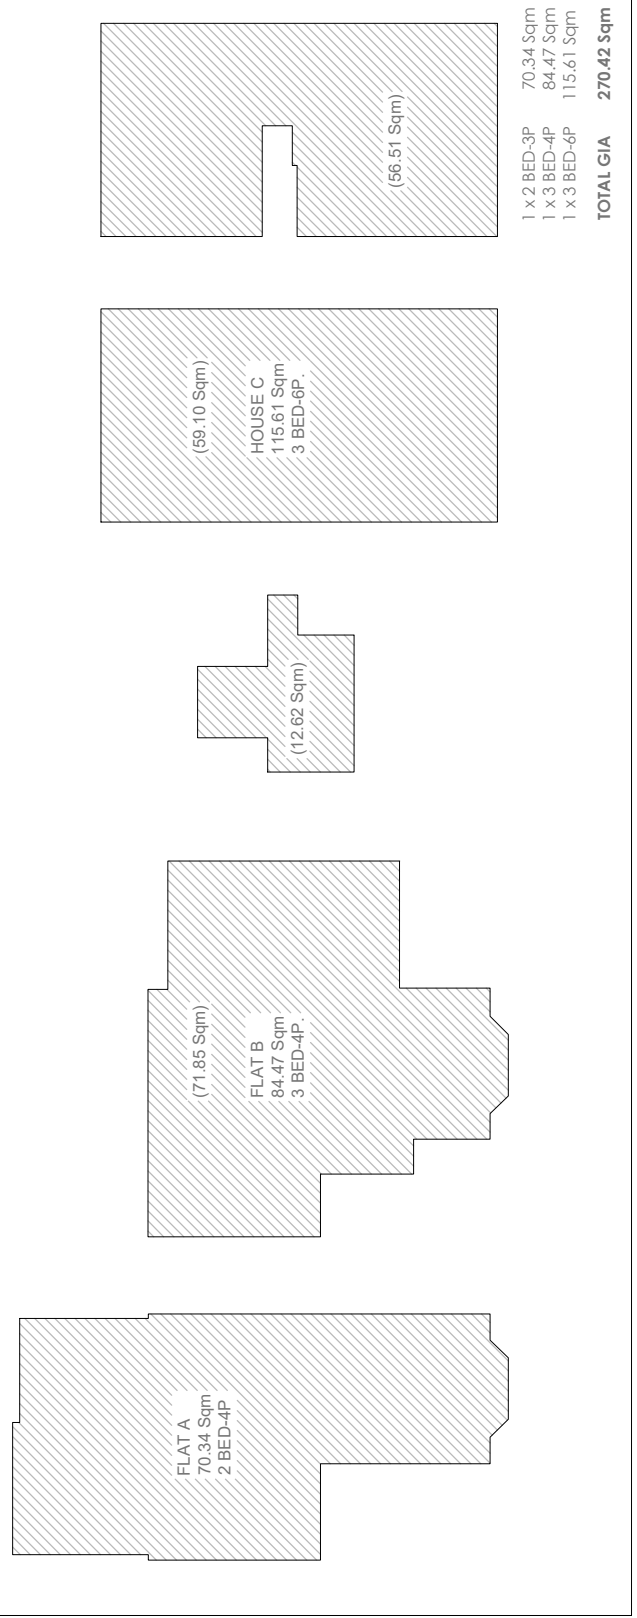
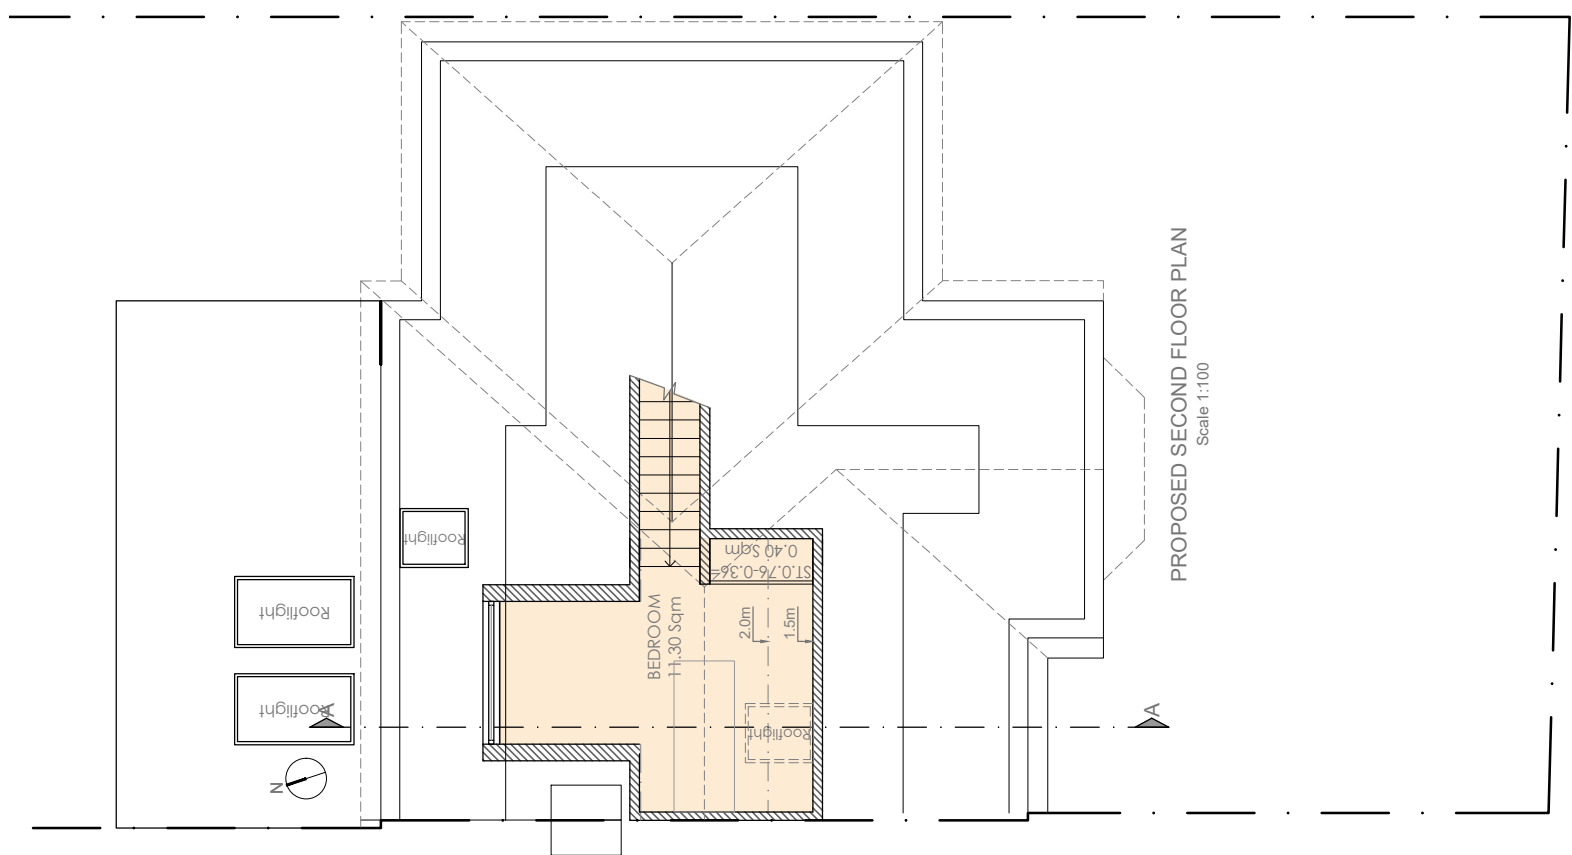


SCHEDULE OF AREAS 1:200

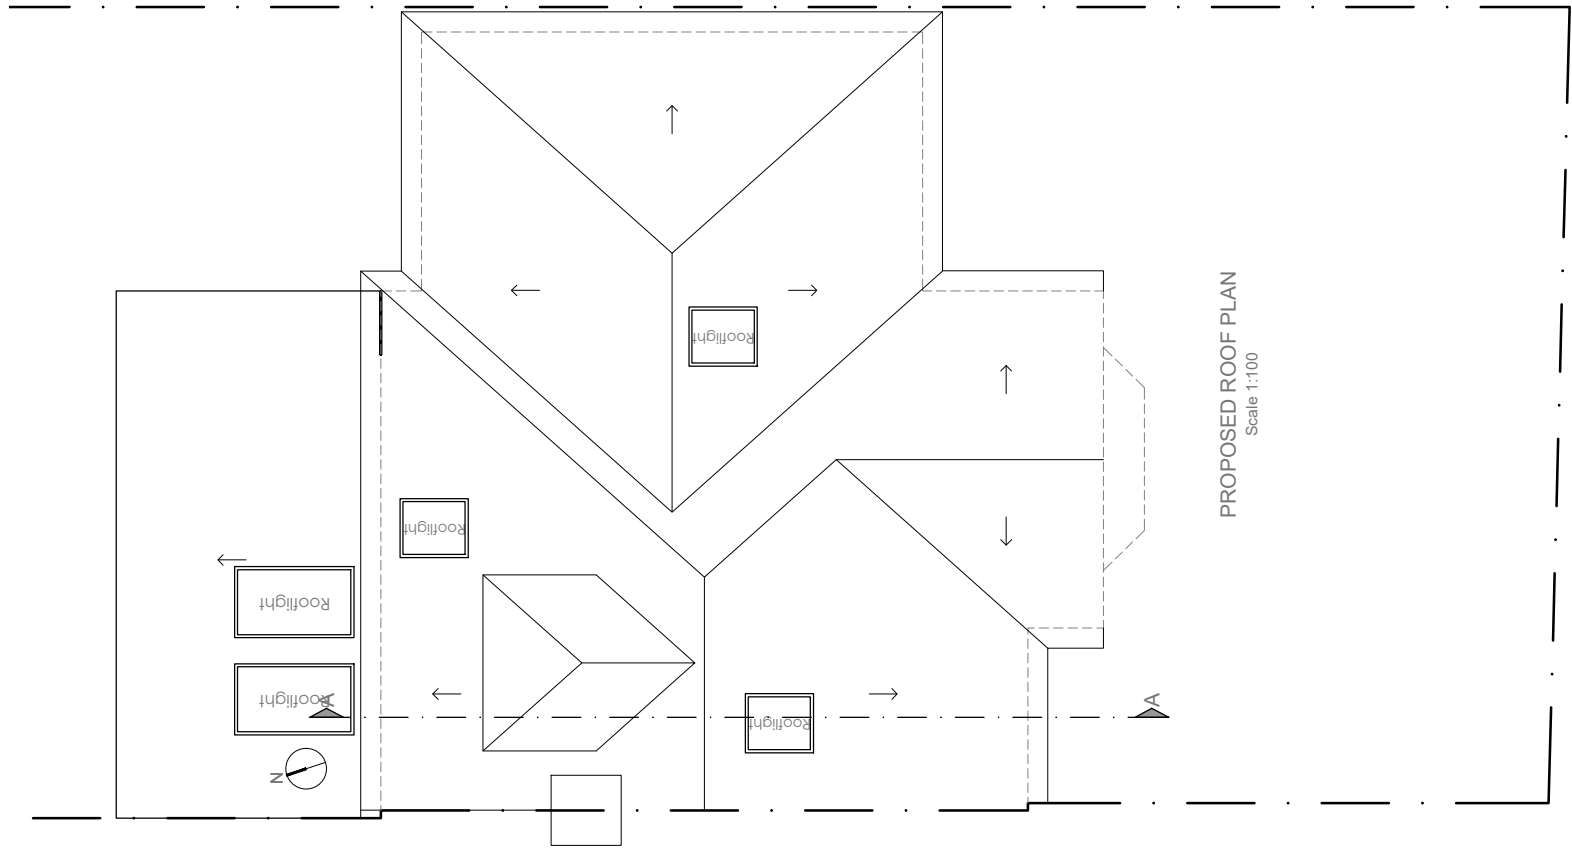

NOTE: All the works must be certified by an approved buildingcontrol inspector and Thames Water prior to works commencing  
Do not scale from this drawing

NOTE: Survey information regarding N's 389 and 393 of Ewell Road has been taken from ordinance survey maps, aerial images and photography

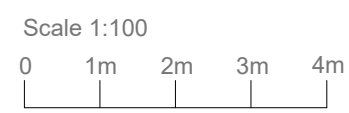

**391 EWELL ROAD SURBITON**  
KT6 7DG, LONDON

**PROPOSED  
PLANS - SCHEDULE OF AREAS**

DATE	08-01-23
FILE	391 Ewell Road Surbiton_08-01-23_01
LAYOUT	6
SCALE	1:100/ 1:200
PAPER	A3

DRAWING TO BE READ IN CONJUNCTION WITH THE SPECIFICATION AND ALL RELEVANT DRAWINGS  
DO NOT SCALE FROM THIS DRAWING  
CONTRACTOR TO CHECK ALL DIMENSIONS ON SITE  
PLANIT TO BE ADVISED OF ANY DISCREPANCIES BETWEEN THIS DRAWING AND SITE CONDITIONS IMMEDIATELY

